


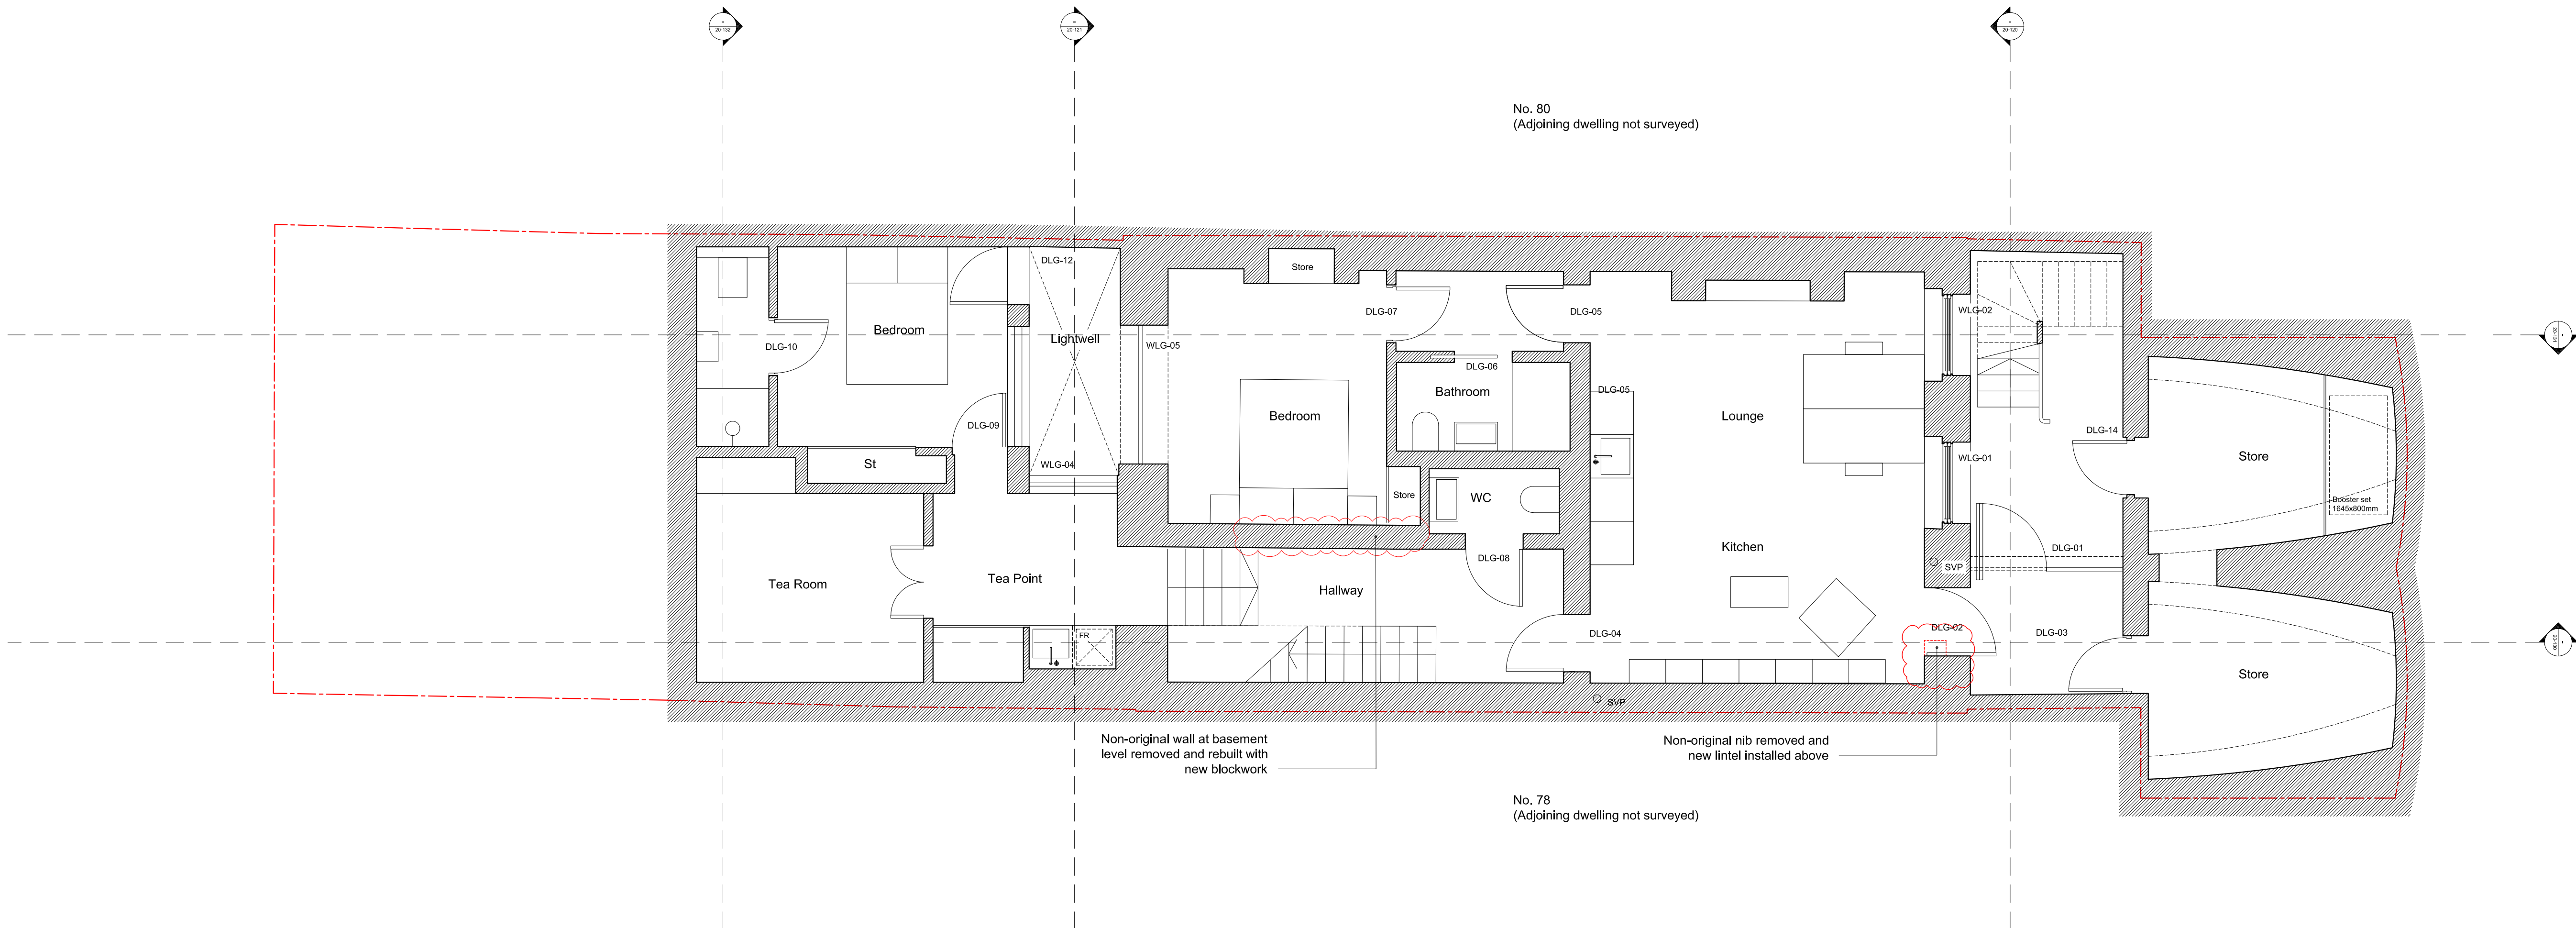

General notes:

Do not scale from drawings.
Errors to be reported immediately to the Architect.
To be read in conjunction with all relevant Architects', Services and Structural Engineers' drawings.
All existing site, tree and building information has been compiled from different sources.
All dimensions to be checked on site.

Comments:

All existing windows including timber shutters to be refurbished where required and secondary glazing installed where possible.
Existing staircases to be retained and refurbished.

Key:

Site Boundary

Rev.	Date	Description	Drawn	Check

Rev.	Date	Description	Drawn	Check

Key Plan

0 5m 10m 20m



BÜF

Studio 2, 5a Priory Grove
London SW8 2PD

T : +44 (0)20 3409 0881
E: info@bufarchitecture.com
W: www.bufarchitecture.com

Project

79 Guilford Street
London, WC1N 1DF

Client

Andrew and Romain

Status

PLANNING

Drawing name

As Proposed
Basement Plan

Date

10.12.18
Scale / Format 1:100 @A3
Drawn / Checked XX / XX
Approved XX

Job no.

A010

Source

A

Zone

XX

Element

DR

Drawing no.

20-P110

Revision

D

Project number

A010