


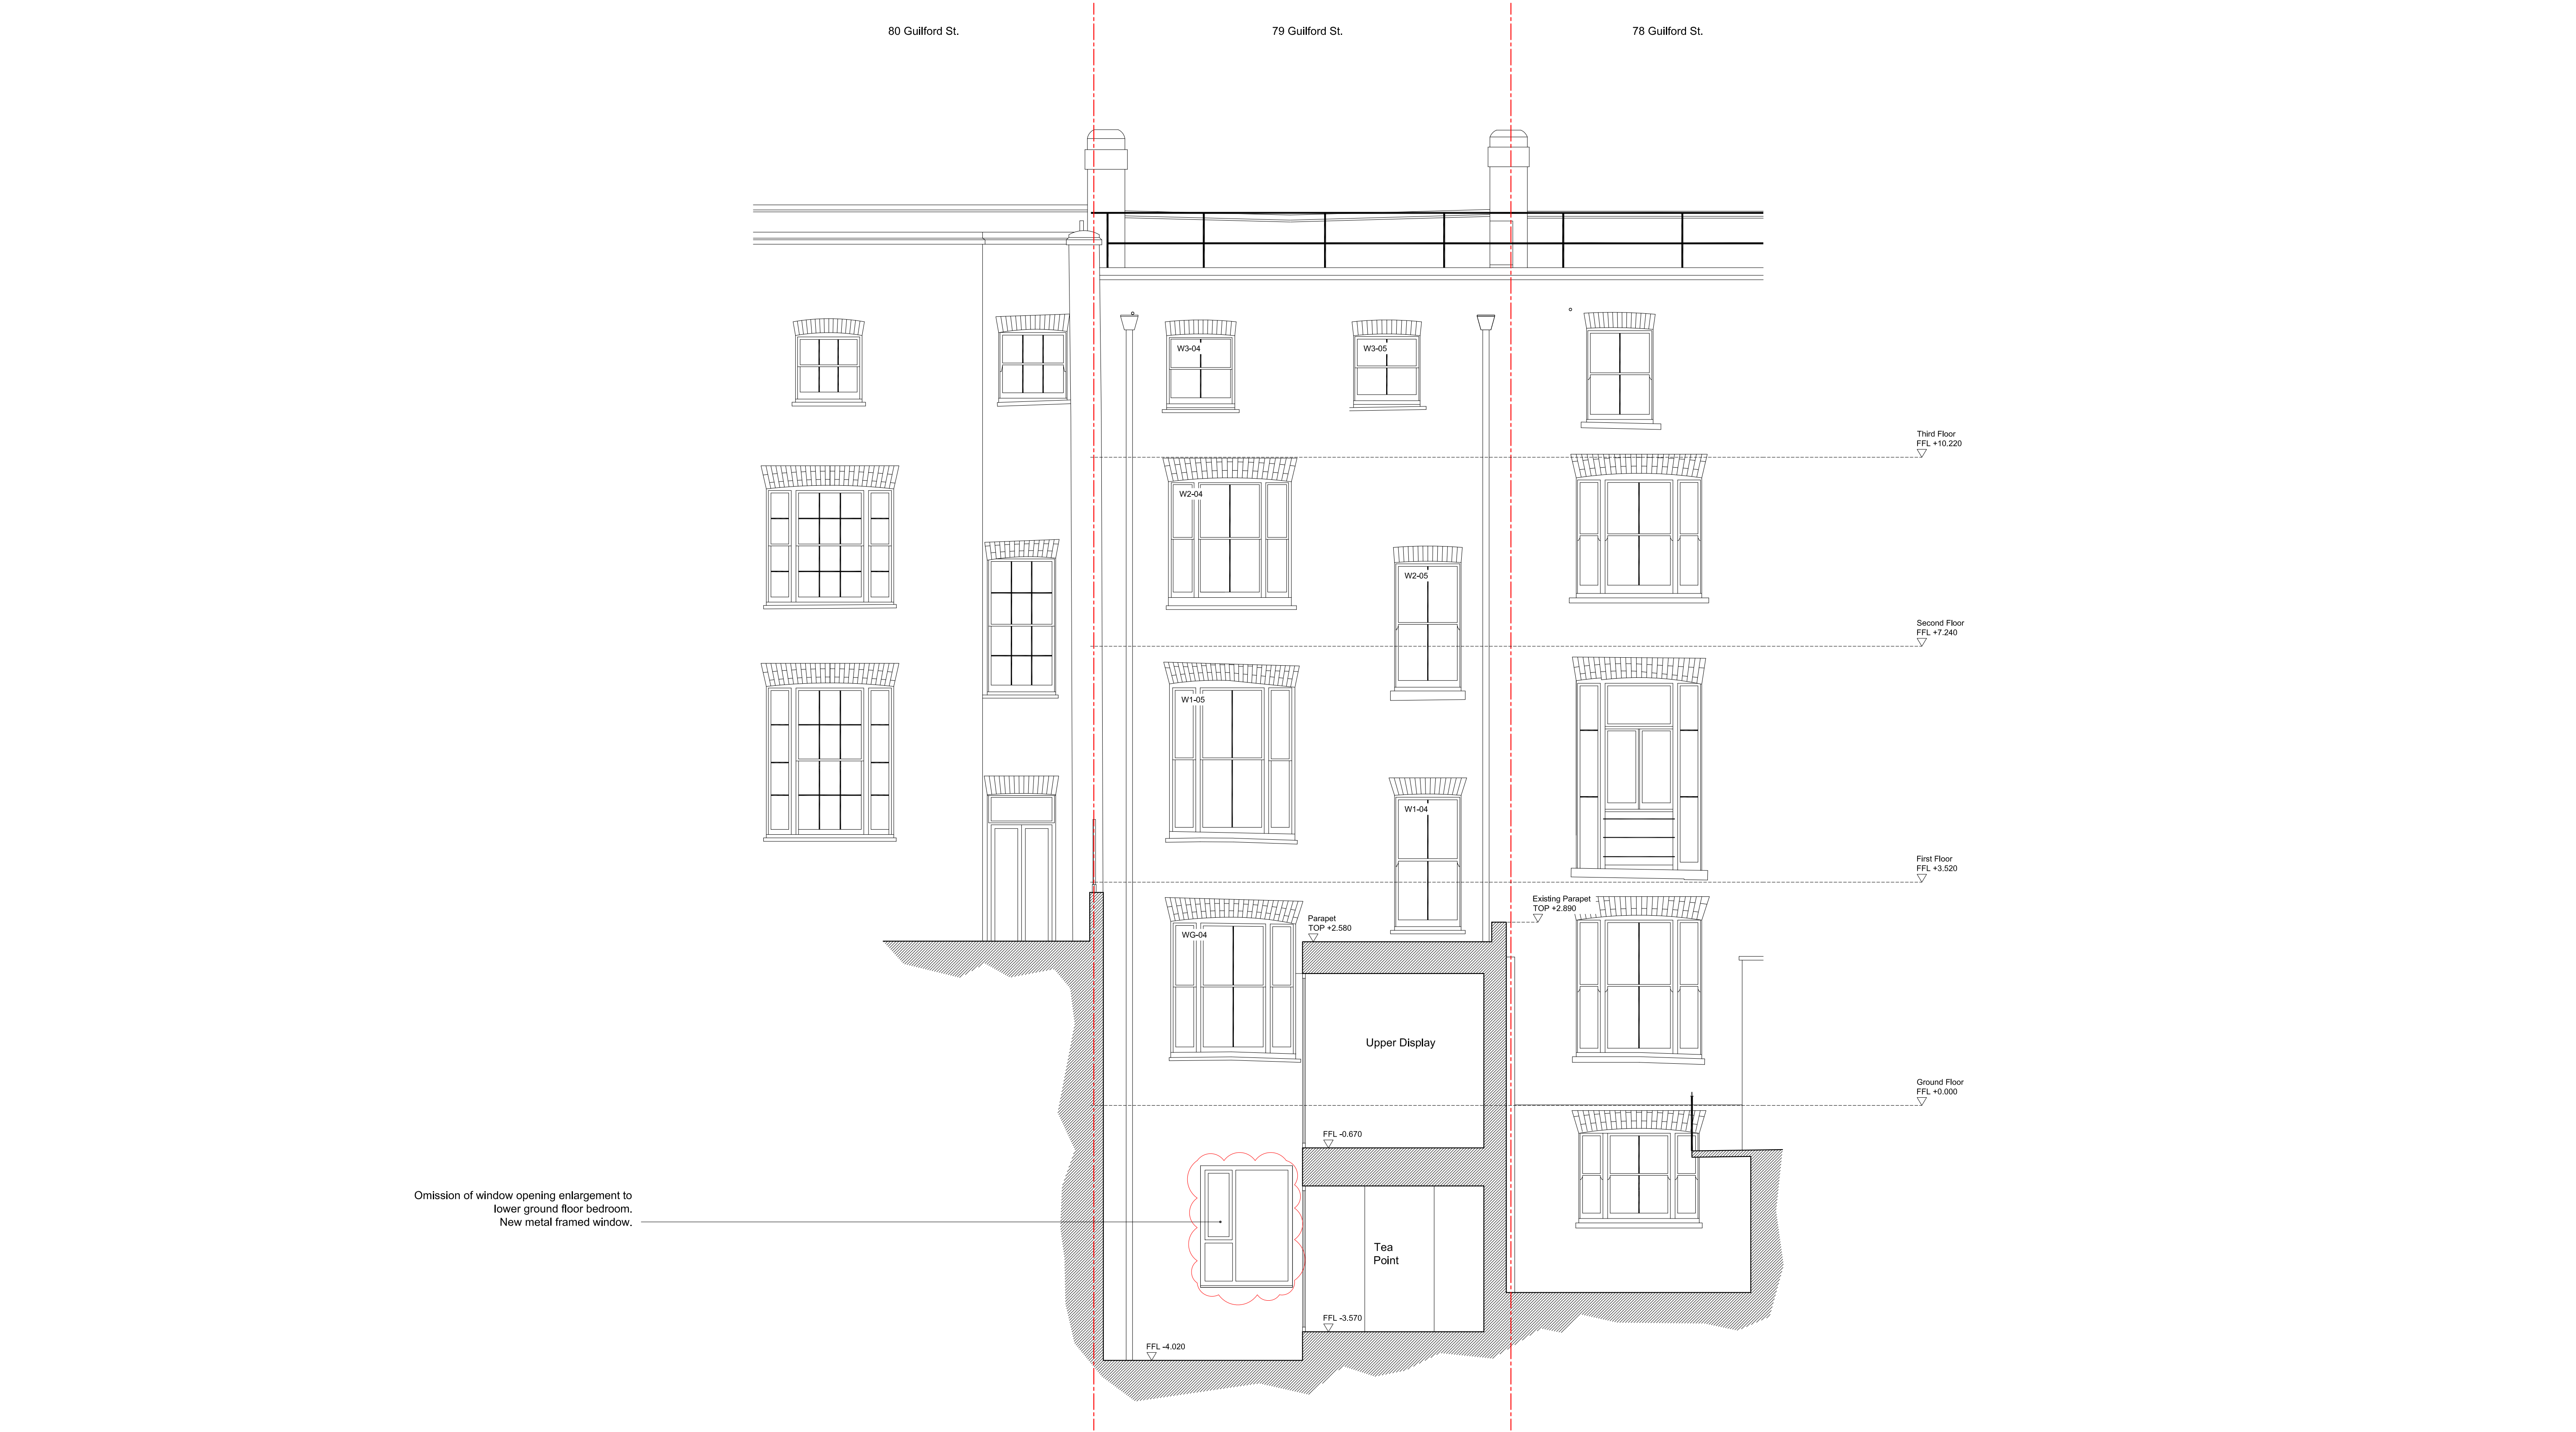

General notes:		Comments:		Key Plan		BÜF		Project		Drawing name	
Do not scale from drawings. Errors to be reported immediately to the Architect. To be read in conjunction with all relevant Architects', Services and Structural Engineers' drawings. All existing site, tree and building information has been compiled from different sources. All dimensions to be checked on site.		All existing windows including timber shutters to be refurbished where required and secondary glazing installed where possible. Existing staircases to be retained and refurbished.		Key Plan		Studio 2, 5a Priory Grove London SW8 2PD		79 Guilford Street London, WC1N 1DF		As Proposed Elevation BB	
Key:		Site Boundary		Key Plan		T : +44 (0)20 3409 0881 E: info@bufarchitecture.com W: www.bufarchitecture.com		Client		Date 20.02.19 Scale / Format 1:100 @A3 1:50 @A1 Drawn / Checked XX / XX Approved XX	
Rev.		Date		Description		Drawn		Status		Job no.	
A		05.09.19		Planning Amendments		HK		PLANNING		A010	
B		22.06.21		LBC NMA		YYC		Zone		A	
C		23.09.21		Removed previously approved annos		FH		Element		XX	
Rev.		Date		Description		Drawn		Drawing no.		20-P121	
A		05.09.19		Planning Amendments		HK		Revision		C	
B		22.06.21		LBC NMA		YYC		Project number		A010	
C		23.09.21		Removed previously approved annos		FH		Status		PLANNING	
Rev.		Date		Description		Drawn		Job no.		A010	
A		05.09.19		Planning Amendments		HK		Source		A	
B		22.06.21		LBC NMA		YYC		Zone		XX	
C		23.09.21		Removed previously approved annos		FH		Element		DR	
Rev.		Date		Description		Drawn		Drawing no.		20-P121	
A		05.09.19		Planning Amendments		HK		Revision		C	
B		22.06.21		LBC NMA		YYC		Project number		A010	
C		23.09.21		Removed previously approved annos		FH		Status		PLANNING	