

General Notes

THIS DRAWING IS FOR DESIGN INTENT PURPOSES ONLY. NOT FOR CONSTRUCTION.

HEATHERWICK STUDIO TAKE NO RESPONSIBILITY FOR ANY DIMENSIONS OBTAINED BY MEASURING OR SCALING FROM THIS DRAWING.

ALL DIMENSIONS AND LEVELS ARE TO BE CHECKED ON SITE BEFORE PROCEEDING.


THIS DRAWING MUST BE READ IN CONJUNCTION WITH RELEVANT CONSULTANT AND SPECIALIST DRAWINGS.

ALL STRUCTURE, MEP, LIGHTING, PLANTING CIVILS & DRAINAGE ARE INDICATIVE ONLY. THE SIZING OF STRUCTURAL AND SERVICES ELEMENTS MUST BE CHECKED AGAINST THE RELEVANT ENGINEER'S DRAWINGS.

THIS DRAWING IS THE COPYRIGHT OF HEATHERWICK STUDIO AND IS NOT TO BE REPRODUCED IN ANY FORM WITHOUT PRIOR WRITTEN CONSENT.


Sheet Notes

GROSS AREA 183.40 sqm

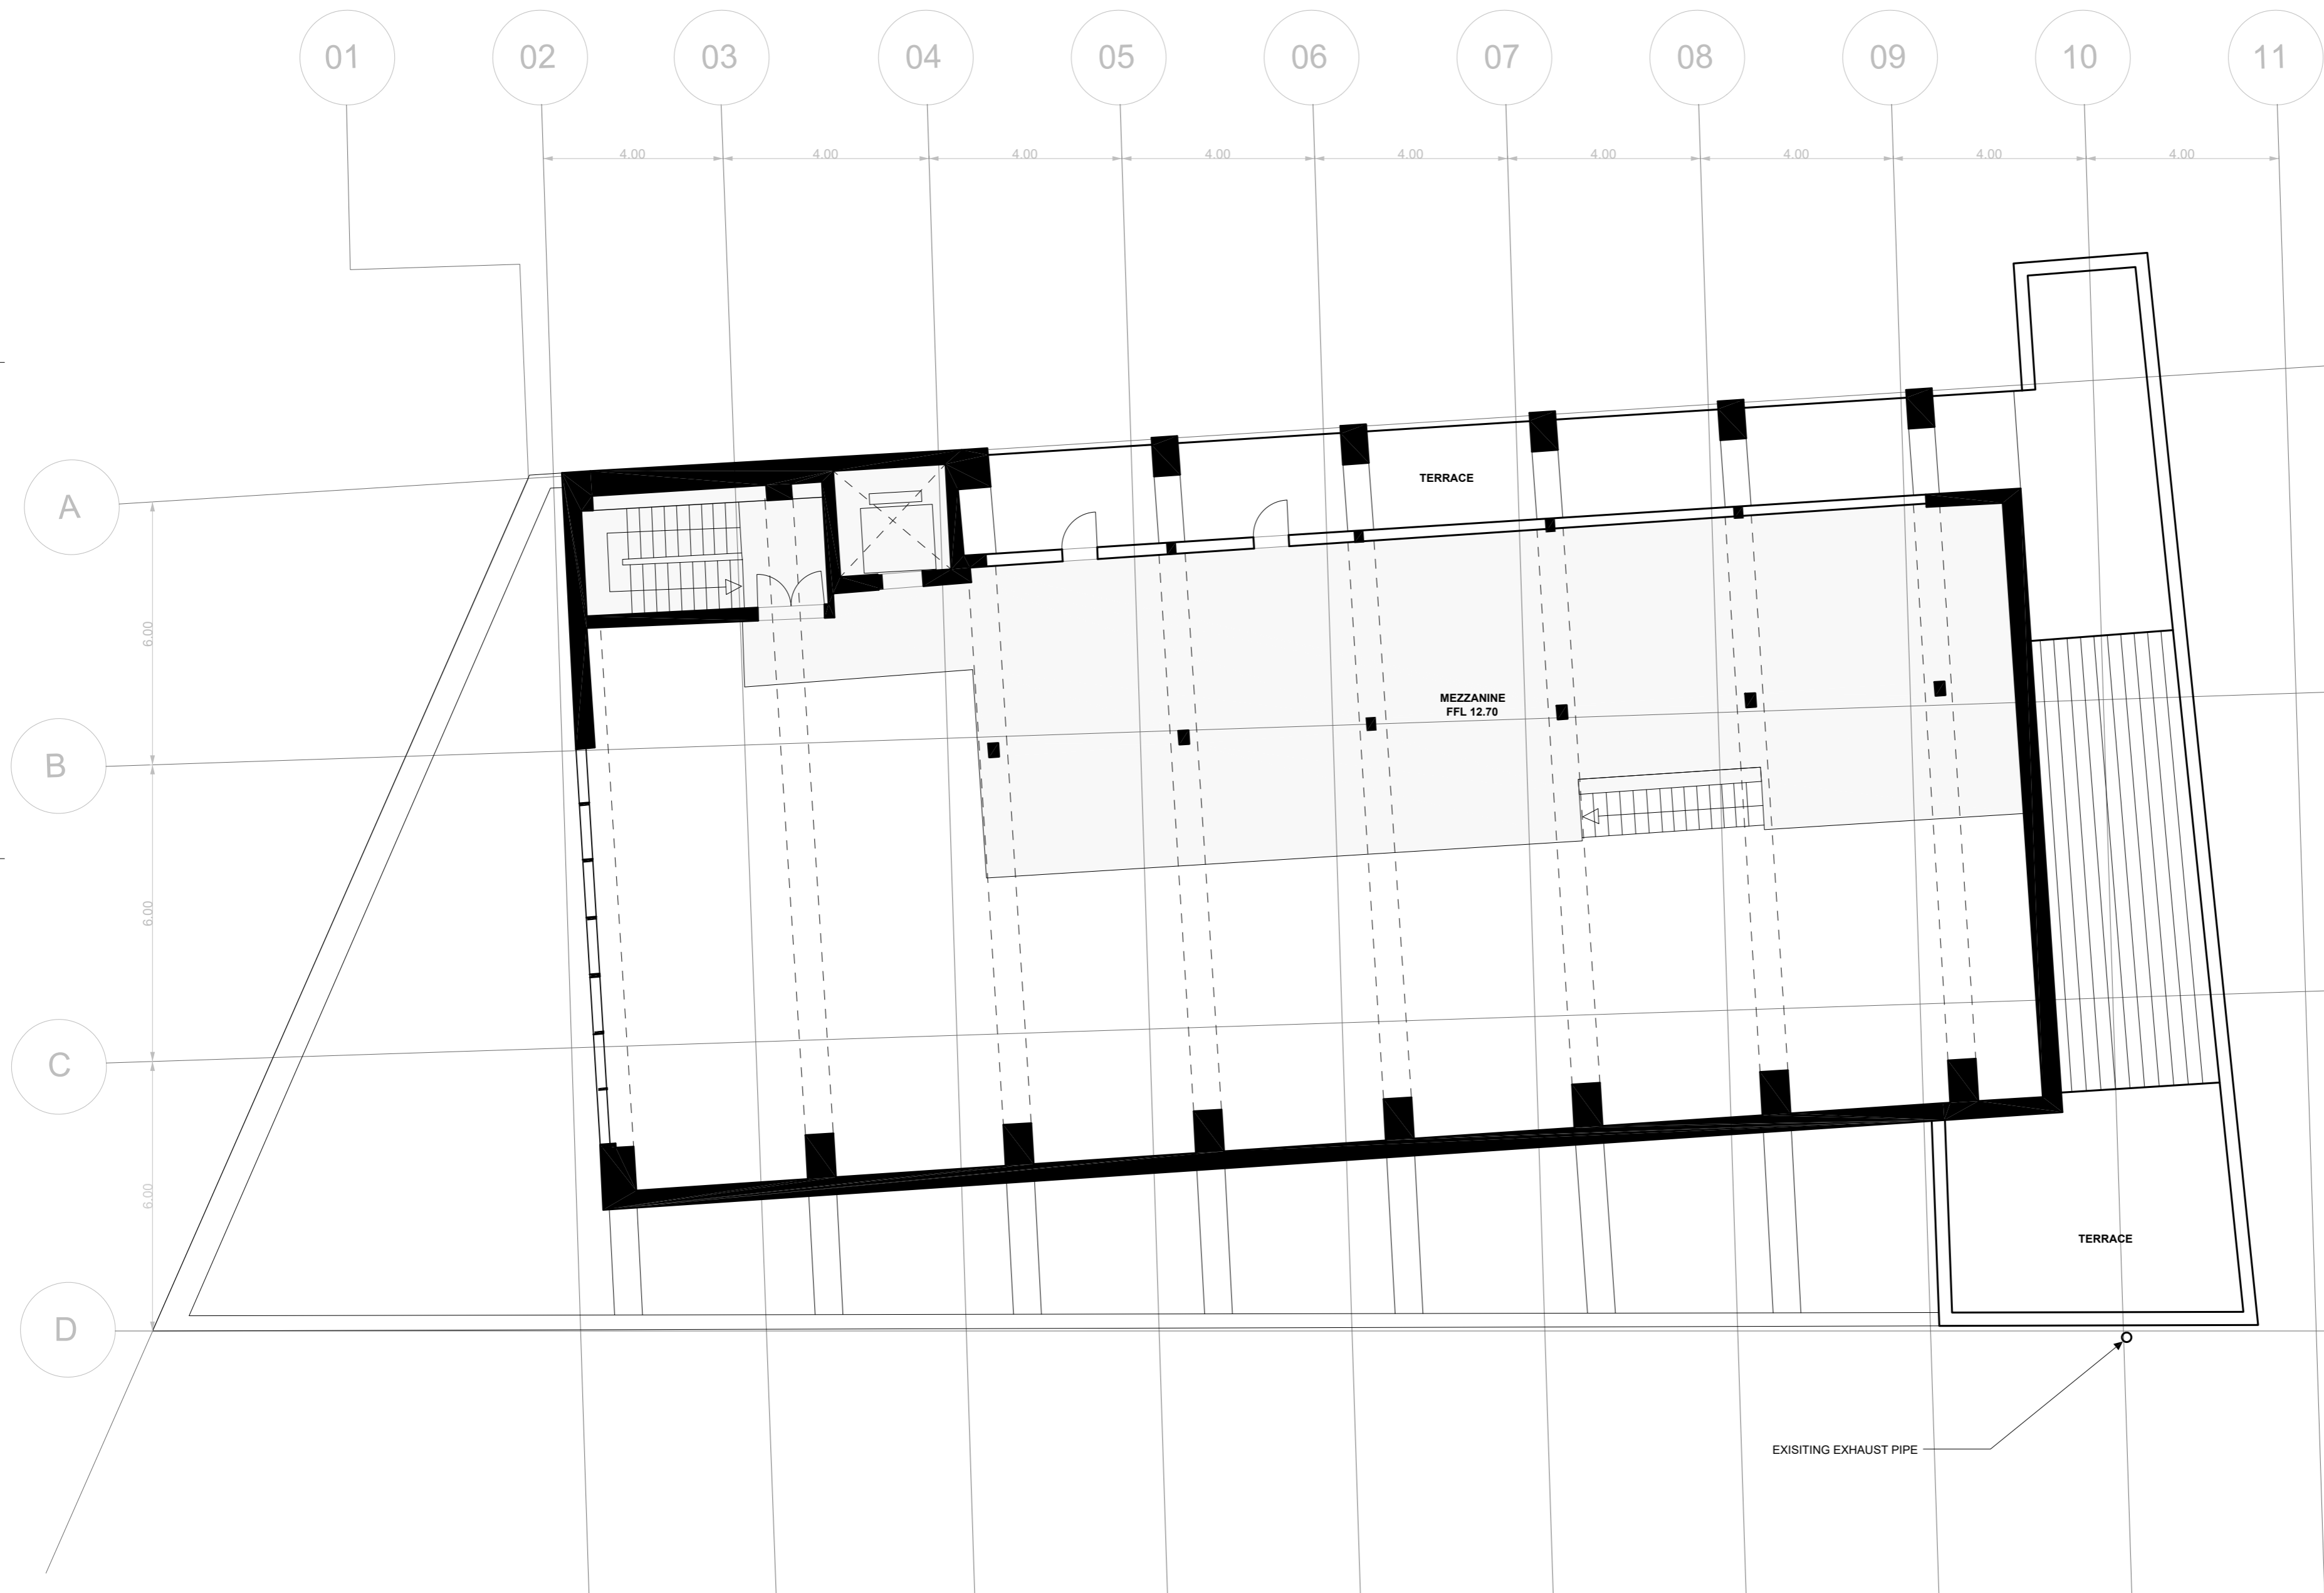

REV	DATE	DESCRIPTION

Key Plan

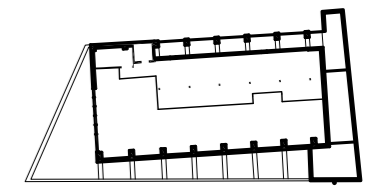

Project Name
55 ARGYLE STREET

Sheet Name
EXISTING MEZZANINE PLAN

Project No. 0473
Sheet No. 00473-HS-MF-DR-A-10-0103

Status
FOR APPROVAL

Date Drawn	22/09/2021	Rev Date		Revision	
Size	A2	Scale	1:100	Drawn By	ET
				Checked	AT

Heatherwick studio
356-364 Gray's Inn Road, London WC1X 8BH | T: +44 (0) 20 7833 8800
studio@heatherwick.com | heatherwick.com



FILE NAME: 220921_55 Argyle Mezzanines to export.dwg
 PLOT DATE: 22/09/2021 2:41:14 PM
 © 2021 Heatherwick Studio