


General Notes
 THIS DRAWING IS FOR DESIGN INTENT PURPOSES ONLY.
 NOT FOR CONSTRUCTION.
 HEATHERWICK STUDIO TAKE NO RESPONSIBILITY FOR ANY
 DIMENSIONS OBTAINED BY MEASURING OR SCALING FROM
 THIS DRAWING.
 ALL DIMENSIONS AND LEVELS ARE TO BE CHECKED ON SITE
 BEFORE PROCEEDING.
 THIS DRAWING MUST BE READ IN CONJUNCTION WITH
 RELEVANT CONSULTANT AND SPECIALIST DRAWINGS.
 ALL STRUCTURE, MEP, LIGHTING, PLANTING CIVILS &
 DRAINAGE ARE INDICATIVE ONLY. THE SIZING OF
 STRUCTURAL AND SERVICES ELEMENTS MUST BE
 CHECKED AGAINST THE RELEVANT ENGINEER'S DRAWINGS.
 THIS DRAWING IS THE COPYRIGHT OF HEATHERWICK
 STUDIO AND IS NOT TO BE REPRODUCED IN ANY FORM
 WITHOUT PRIOR WRITTEN CONSENT.


Sheet Notes

© 2021 Heatherwick Studio
 FILE NAME: 220921_Simplified plan set to export.dgn
 PLOT DATE: 22/09/2021 3:15 PM

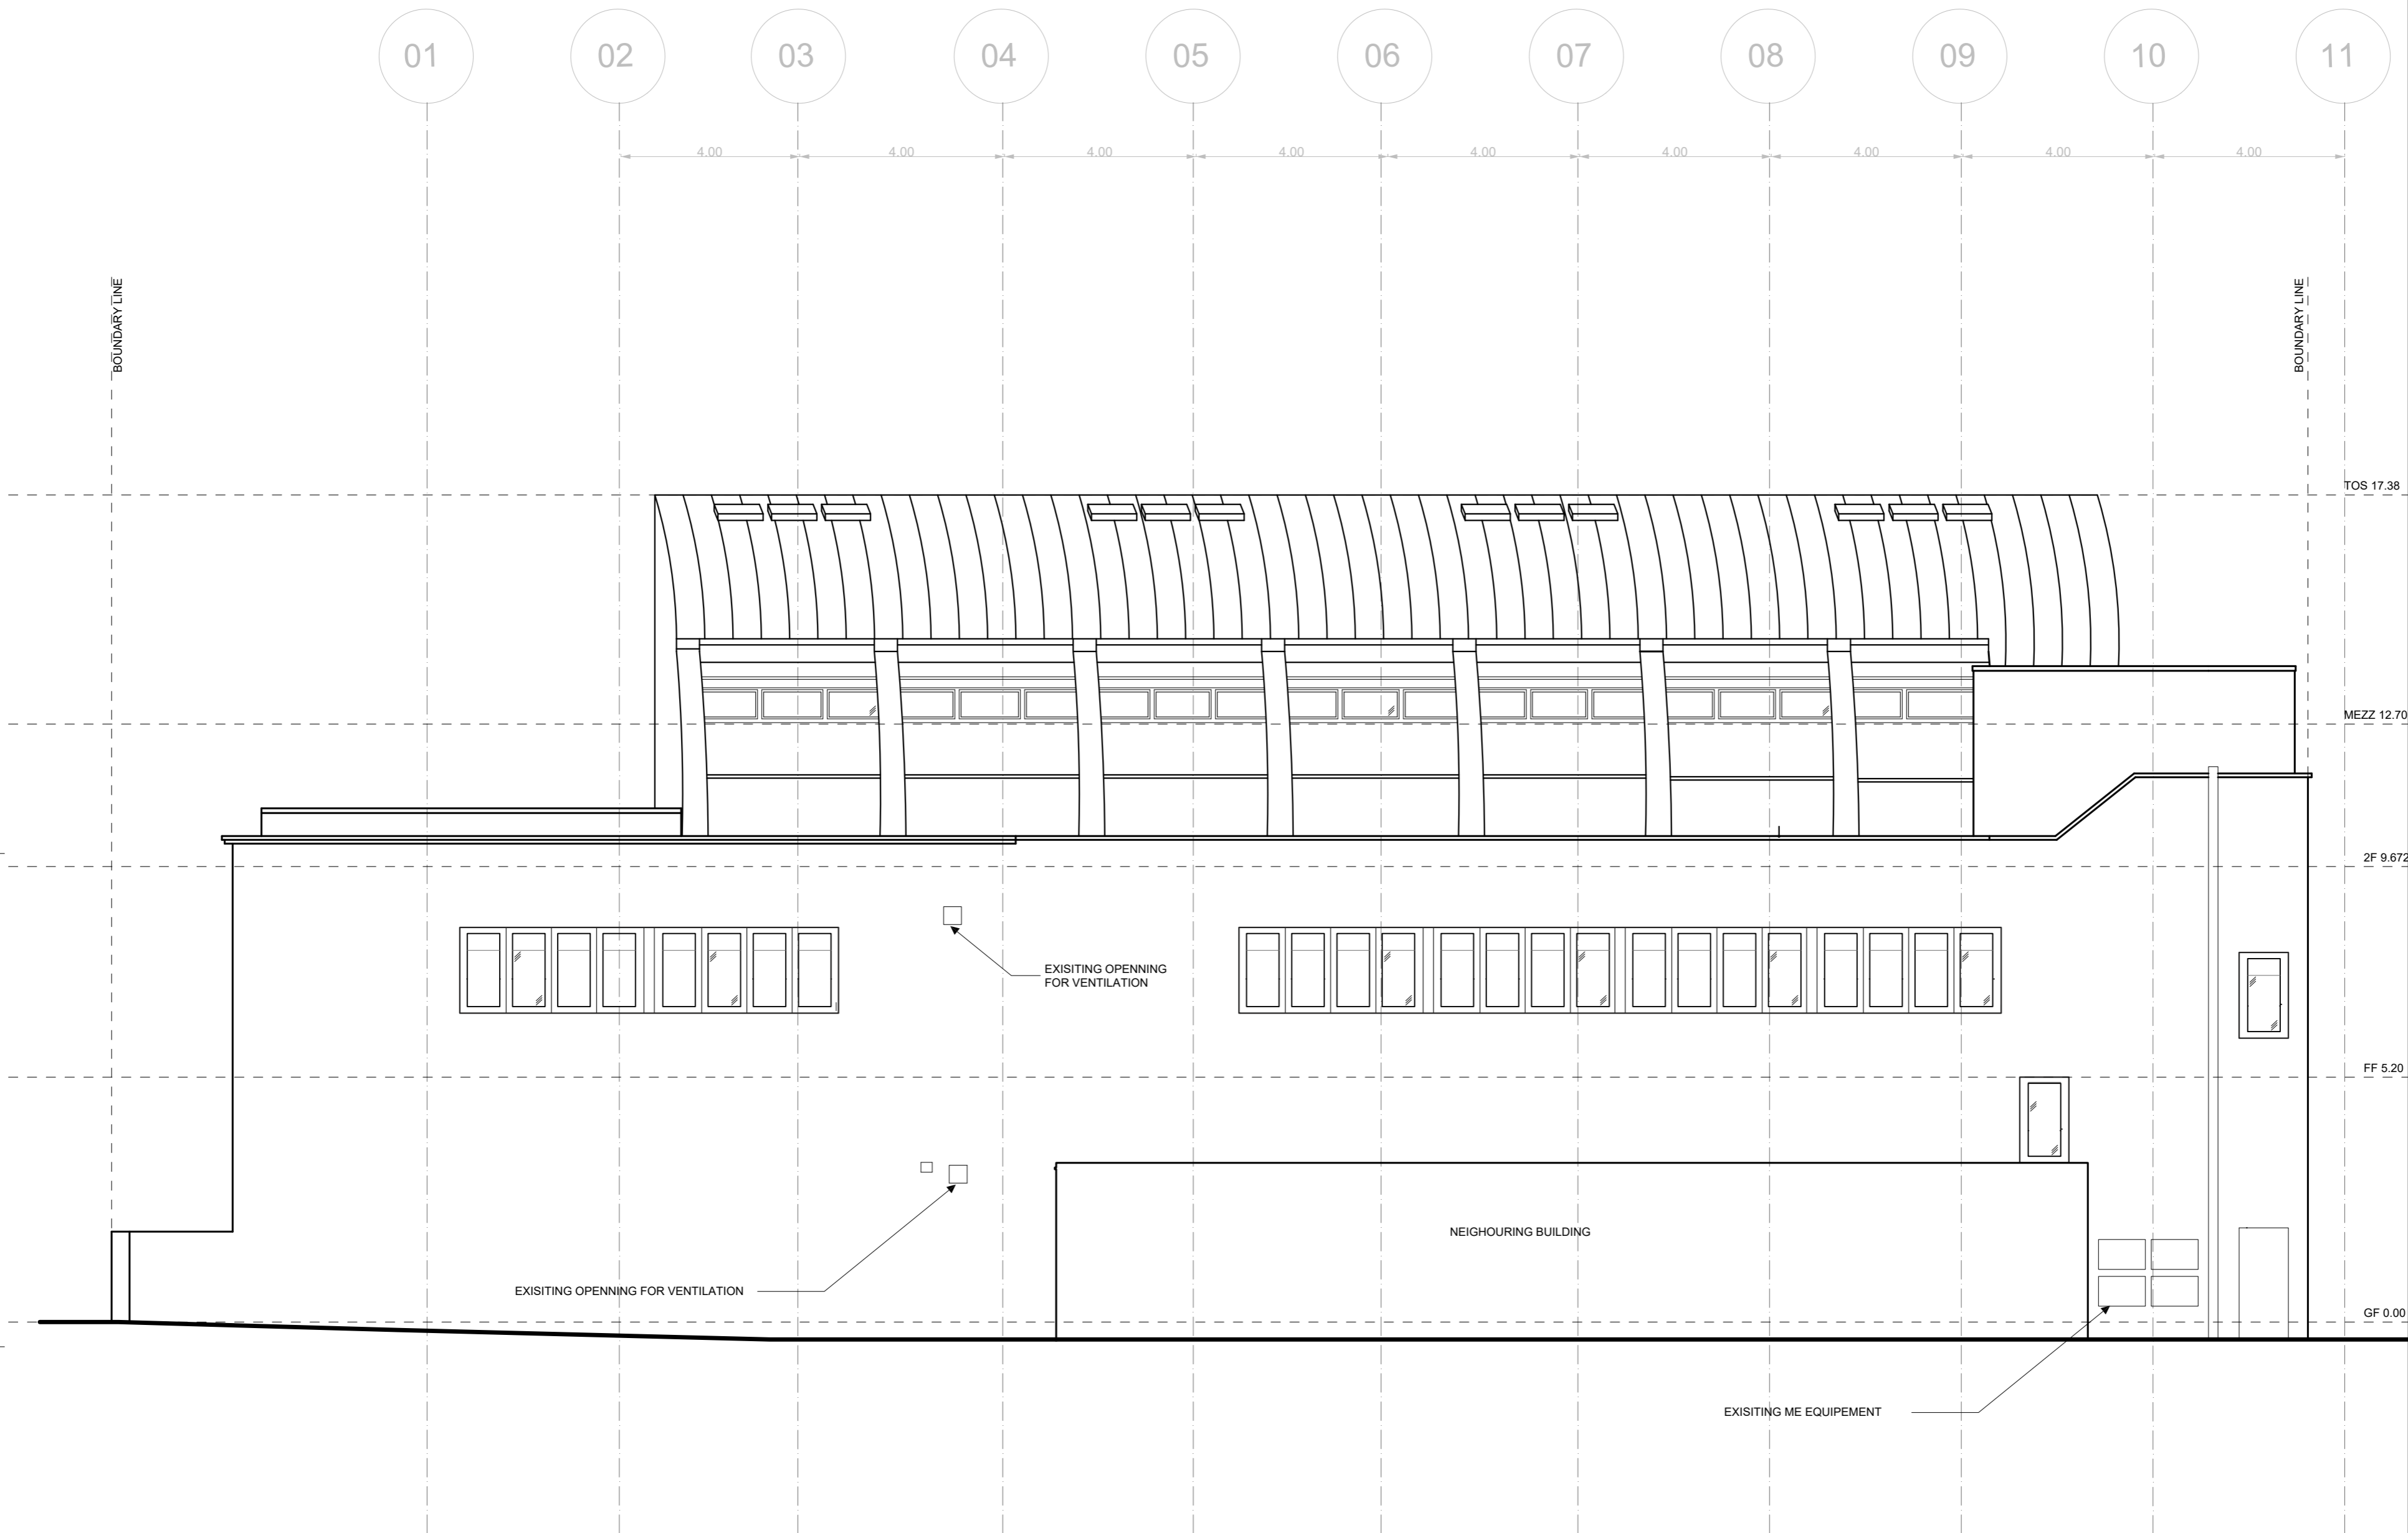

REV	DATE	DESCRIPTION

Key Plan

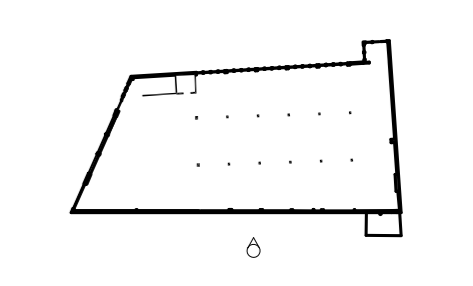

Project Name
55 ARGYLE STREET

Sheet Name
 EXISTING ELEVATION 1

Project No. 0473
 Sheet No. 00473-HS-XX-DR-A-20-0300

Status
FOR APPROVAL

Date Drawn 22/09/2021	Rev Date 22/09/2021	Revision
Size A2	Scale 1:100	Drawn By ET
		Checked AT

Heatherwick studio
 356-364 Gray's Inn Road, London WC1X 8BH | T: +44 (0) 20 7833 8800
 studio@heatherwick.com | heatherwick.com