

General Notes

THIS DRAWING IS FOR DESIGN INTENT PURPOSES ONLY. NOT FOR CONSTRUCTION.

HEATHERWICK STUDIO TAKE NO RESPONSIBILITY FOR ANY DIMENSIONS OBTAINED BY MEASURING OR SCALING FROM THIS DRAWING.

ALL DIMENSIONS AND LEVELS ARE TO BE CHECKED ON SITE BEFORE PROCEEDING.

THIS DRAWING MUST BE READ IN CONJUNCTION WITH RELEVANT CONSULTANT AND SPECIALIST DRAWINGS.


ALL STRUCTURE, MEP, LIGHTING, PLANTING CIVILS & DRAINAGE ARE INDICATIVE ONLY. THE SIZING OF STRUCTURAL AND SERVICES ELEMENTS MUST BE CHECKED AGAINST THE RELEVANT ENGINEER'S DRAWINGS.

THIS DRAWING IS THE COPYRIGHT OF HEATHERWICK STUDIO AND IS NOT TO BE REPRODUCED IN ANY FORM WITHOUT PRIOR WRITTEN CONSENT.

Sheet Notes

REV	DATE	DESCRIPTION

REV	DATE	DESCRIPTION

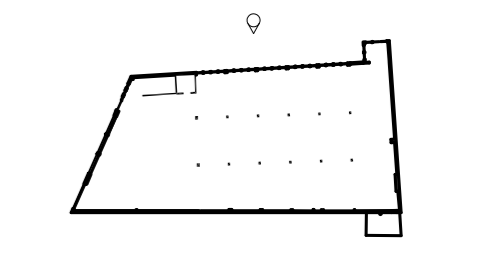

Project Name
55 ARGYLE STREET

Sheet Name
PROPOSED ELEVATION 3


Project No. 0473 Sheet No. 00473-HS-XX-DR-A-33-0402

Status
FOR APPROVAL

Date Drawn	Rev Date	Revision
22/09/2021		

Size	Scale	Drawn By	Checked	AT
A2	1:100	ET		

Heatherwick studio
356-364 Gray's Inn Road, London WC1X 8BH | T: +44 (0) 20 7833 8800
studio@heatherwick.com | heatherwick.com

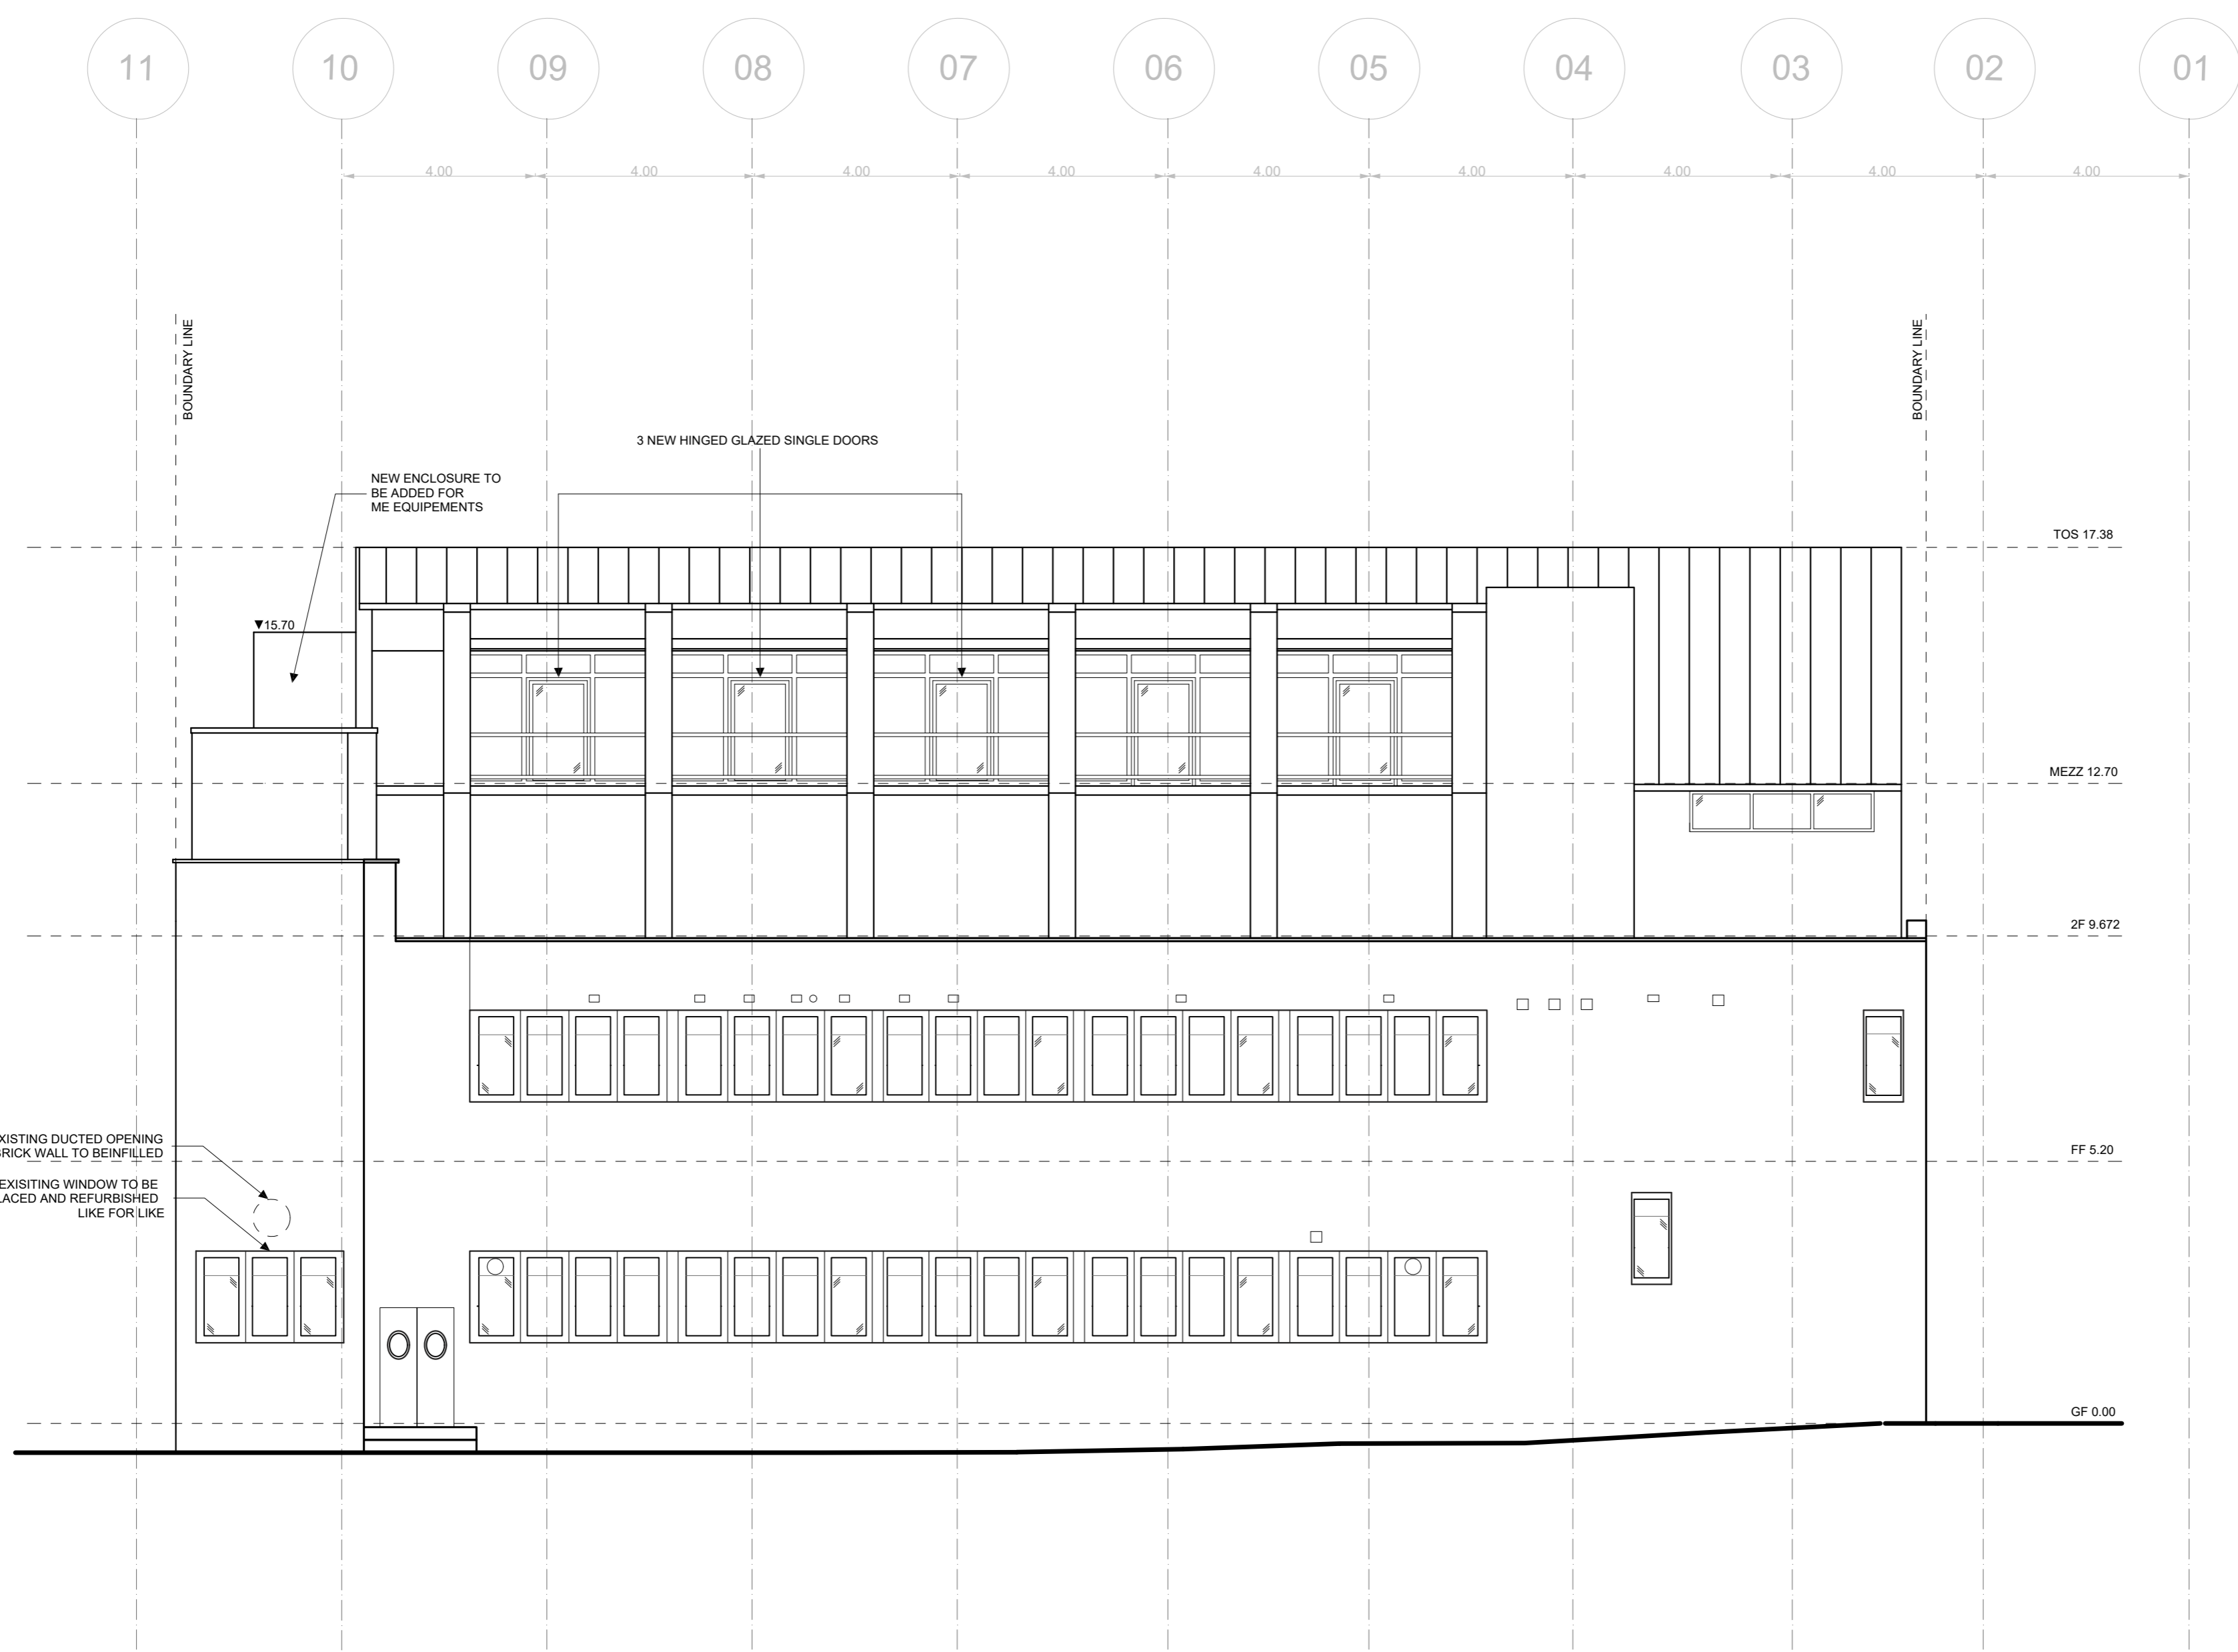

© 2021 Heatherwick Studio
FILE NAME: 220921_Simplified plan set to export.dgn
PLOT DATE: 22/09/2021 3:18 PM