
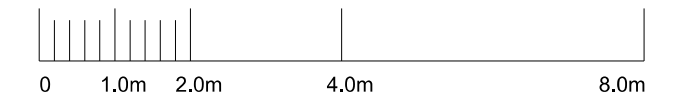


1 PROPOSED SECTION BB
SCALE 1:200 @ A3

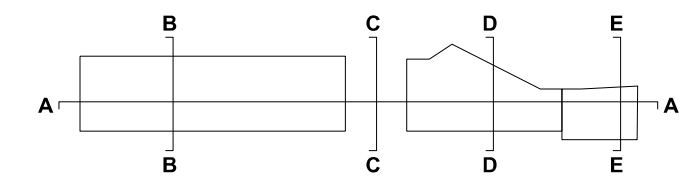

rev.	date	description	status
D1	19.01.21	Co-ordination	INFORMATION
P1	18.02.21	Planning	STAGE 2
P2	09.09.21	Planning	STAGE 2

6a architects


Repley House, 40 Lambeth Conduit St, London WC1N 3LJ
+44(0)20 7242 5422 www.6a.co.uk post@6a.co.uk
Do not scale from drawings. All dimensions to be checked on site. Errors to be reported immediately to the architect. Please read in conjunction with all relevant architect's, services, and structural engineers' drawings and specifications.
©6a architects

Grand Union House



job	discipline	drawing	stage	revision
531	A	1220	2	P2

Proposed Section BB

scale	date	status	drawn	checked
1:100	[A1] 09.09.21	STAGE 2	LH	MK

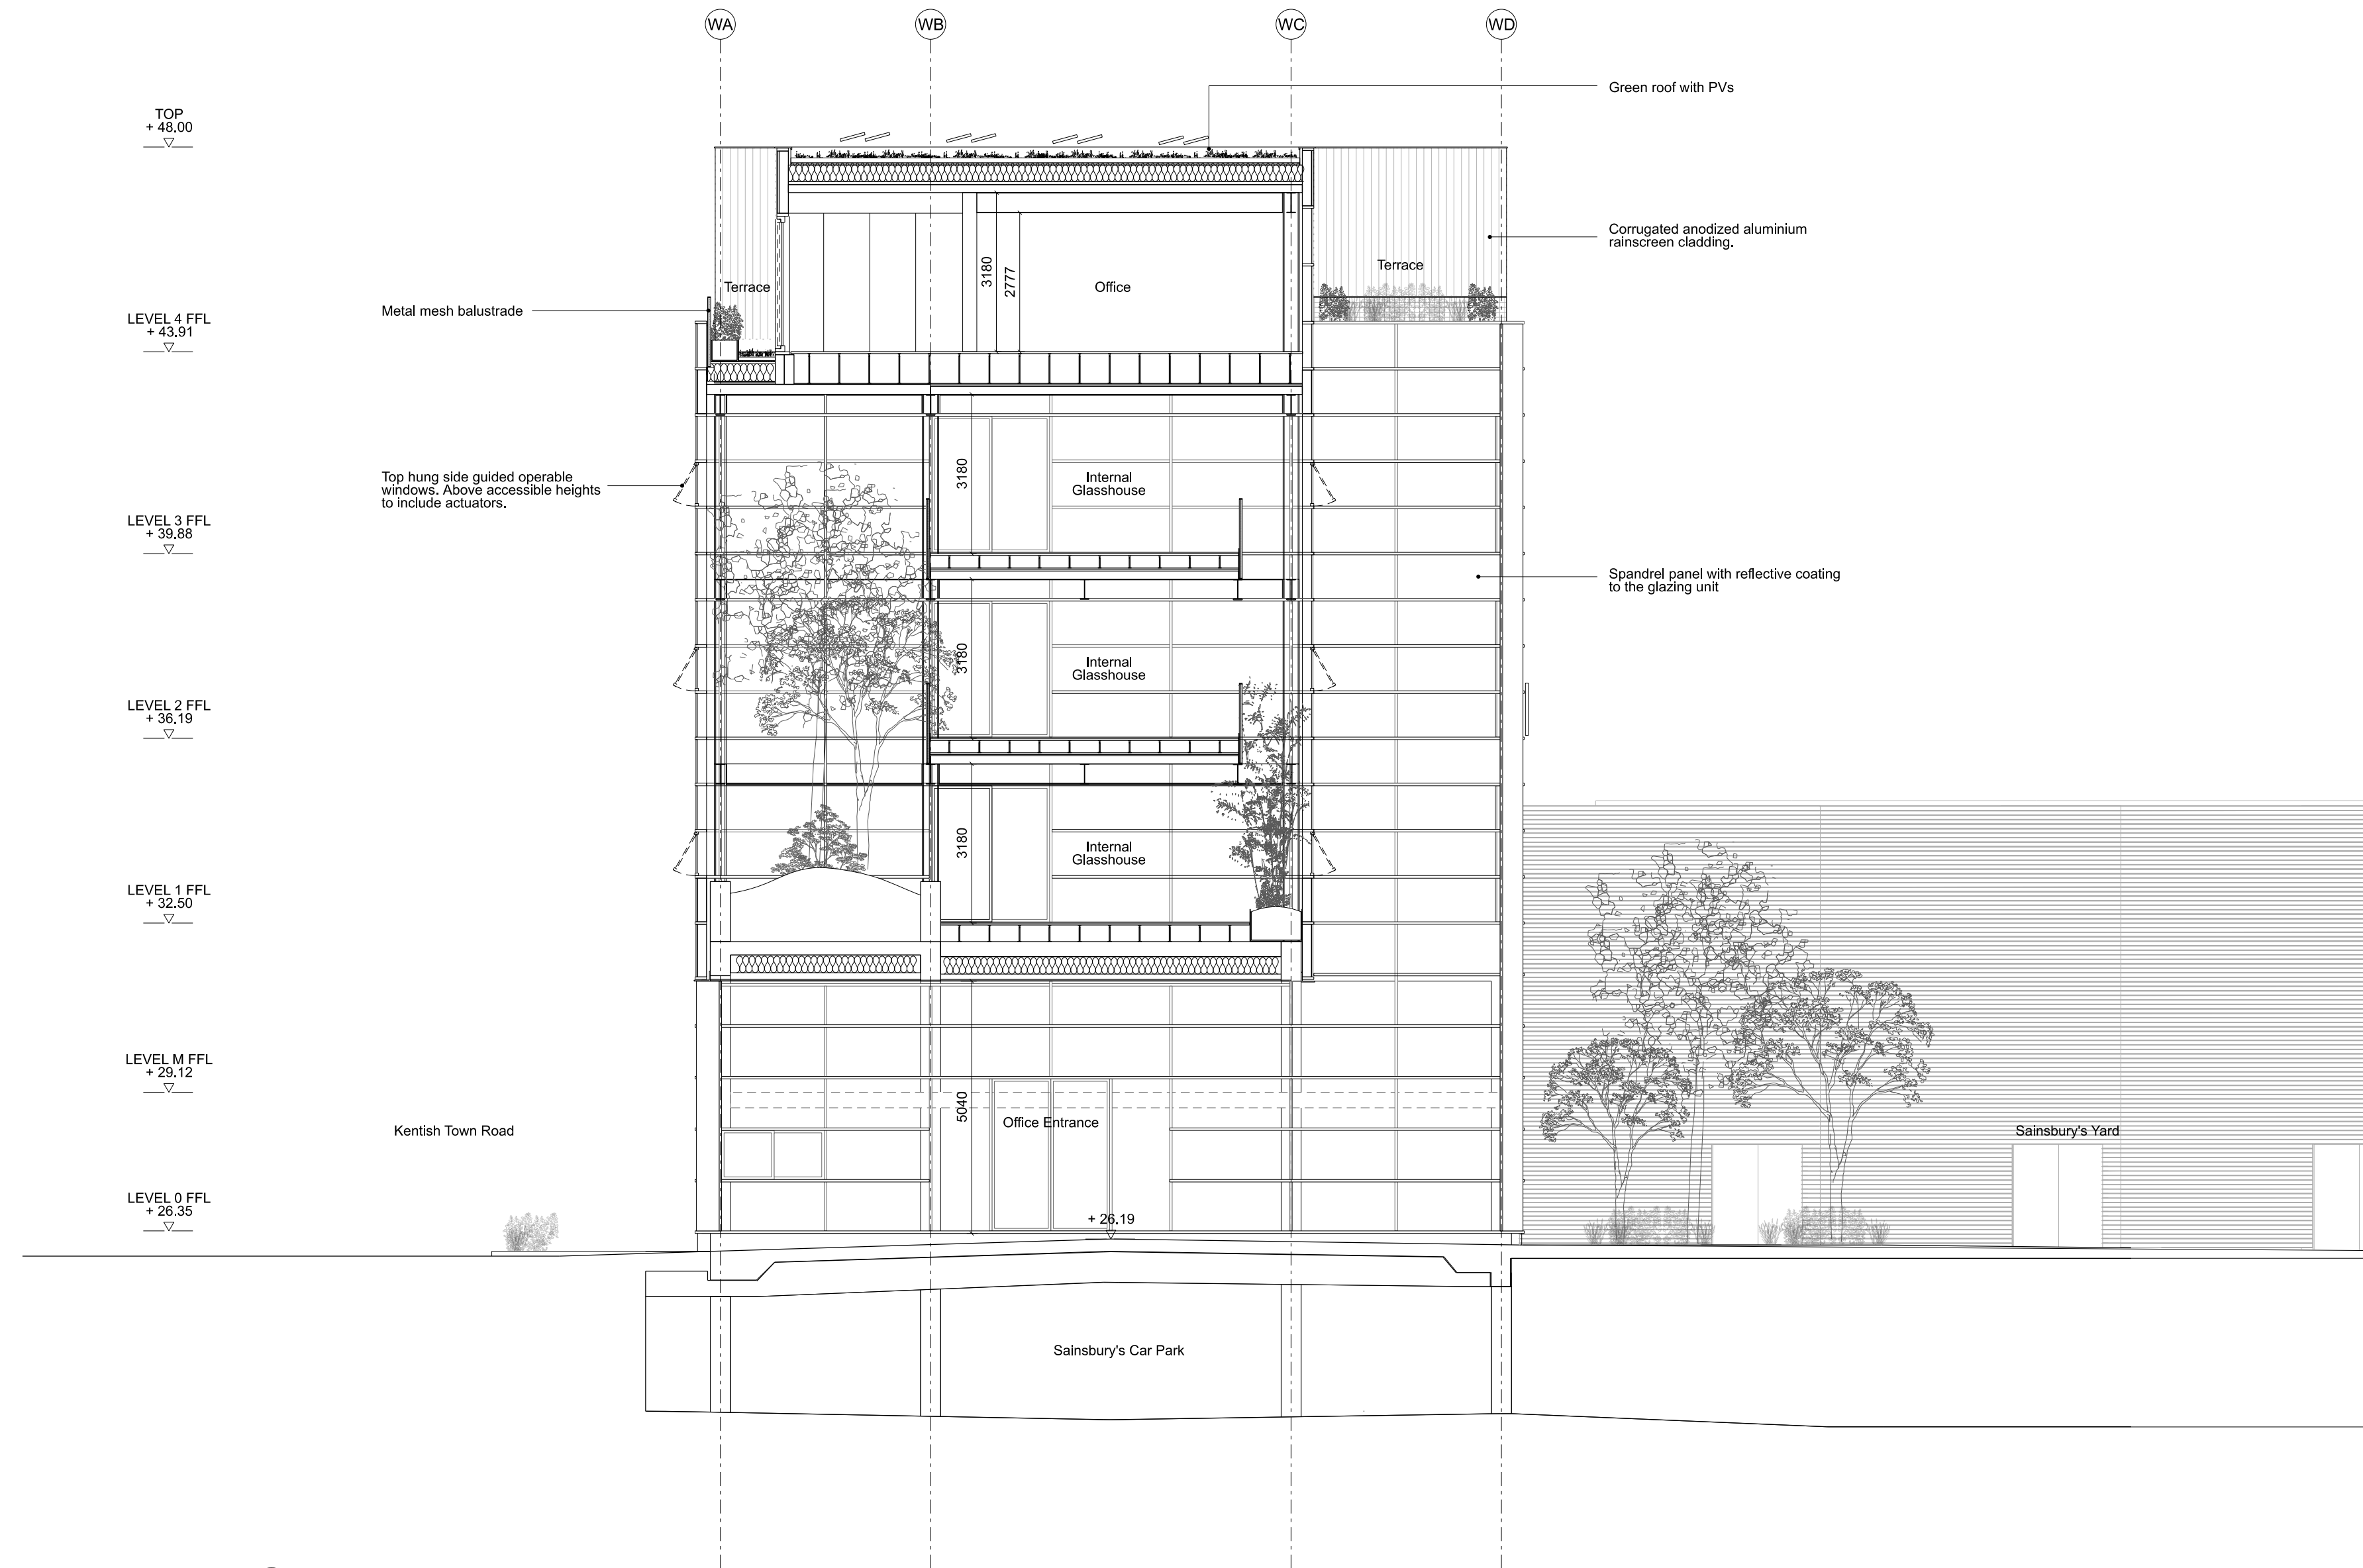

1 PROPOSED SECTION CC
SCALE 1:200 @ A3

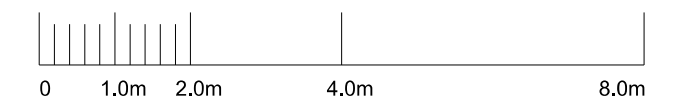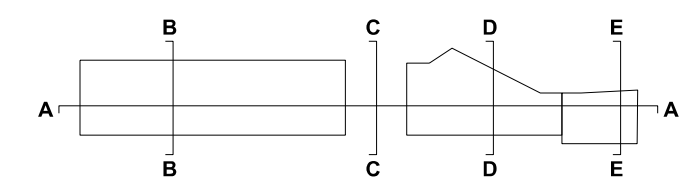

rev.	date	description	status
D1	19.01.21	Co-ordination	STAGE 2
P1	18.02.21	Planning	STAGE 2
P2	09.09.21	Planning	STAGE 2

6a architects




Repley House, 40 Lamb's Conduit St, London WC1N 3LJ
+44(0)20 7242 5422 www.6a.co.uk post@6a.co.uk
Do not scale from drawings. All dimensions to be checked on site. Errors to be reported immediately to the architect. Please read in conjunction with all relevant architect's, services, and structural engineers' drawings and specifications.
©6a architects

Grand Union House

job	discipline	drawing	stage	revision
531	A	1230	2	P2

Proposed Section CC

scale	date	status	drawn	checked
1:100	[A1] 09.09.21	STAGE 2	LH	MK

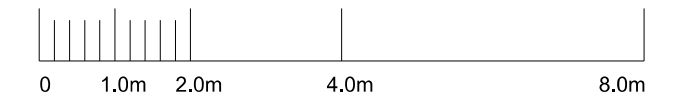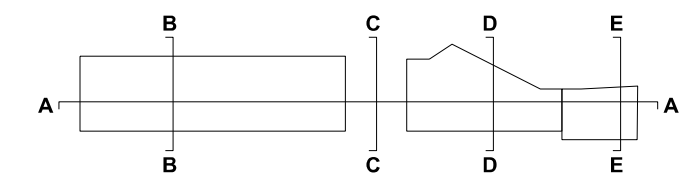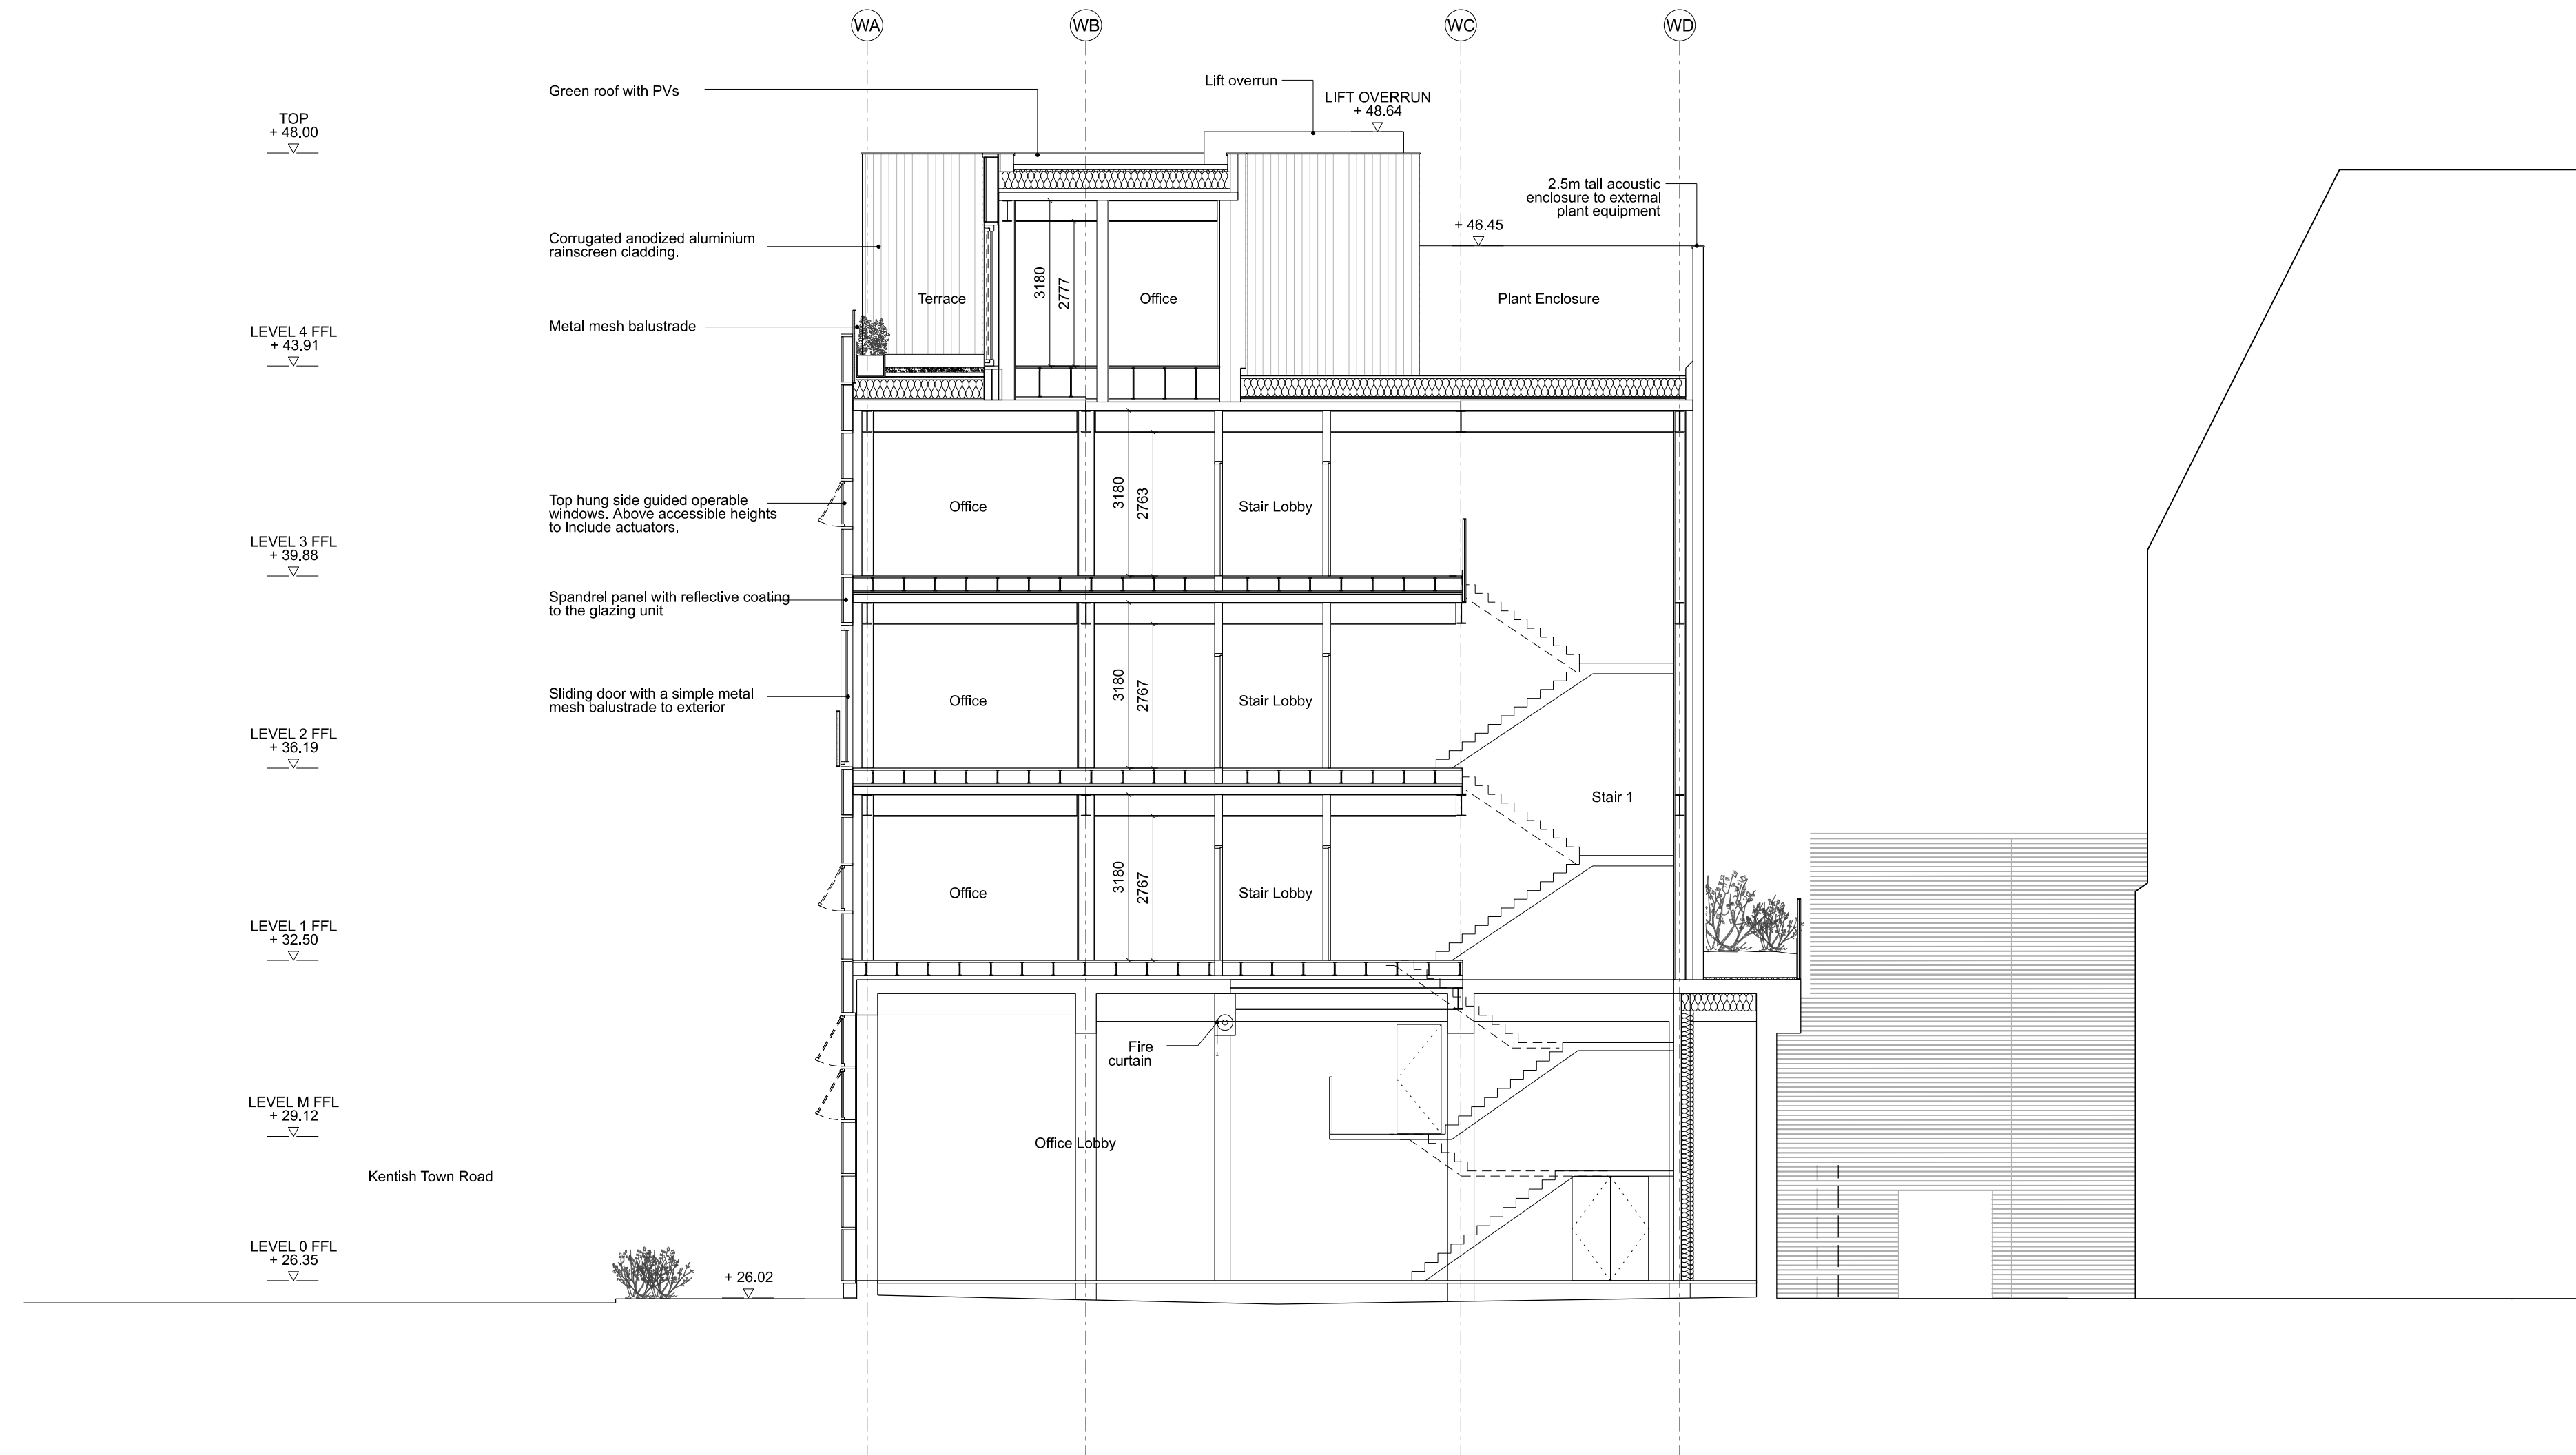

rev.	date	description	status
D1	19.01.21	Co-ordination	STAGE 2
P1	18.02.21	Planning	STAGE 2
P2	09.09.21	Planning	STAGE 2

1 PROPOSED SECTION DD
1240 SCALE 1:200 @ A3

6a architects

Repley House, 40 Lambeth Conduit St, London WC1N 3LJ
+44(0)20 7242 5422 www.6a.co.uk post@6a.co.uk
Do not scale from drawings. All dimensions to be checked on site. Errors to be reported immediately to the architect. Please read in conjunction with all relevant architect's, services, and structural engineers' drawings and specifications.
©6a architects

Grand Union House

job	discipline	drawing	stage	revision
531	A	1240	2	P2

Proposed Section DD

scale	date	status	drawn	checked
1:100	[A1] 09.09.21	STAGE 2	LH	MK