



GROUND FLOOR

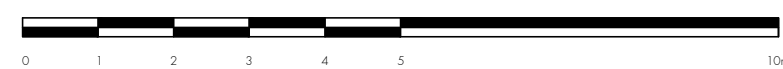

- A 09.09.2021 FIRE AMENDMENTS
- B 10.09.2021 DIMENSIONS ADDED

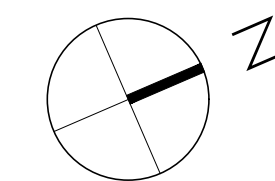


tasou
associates

architects + structural engineers

PRIOR APPROVAL

4 Arwell Street, London, EC1R 1UG T:020 7713 7070 F:020 7713 7071 E:tasou@tasou.co.uk


project	81 BELSIZE PARK GARDENS		
drwg title	GROUND FLOOR		
job no.	1698	drwg no.	PA.01F rev. B
date	JULY 2021	scale @ A1	1:100

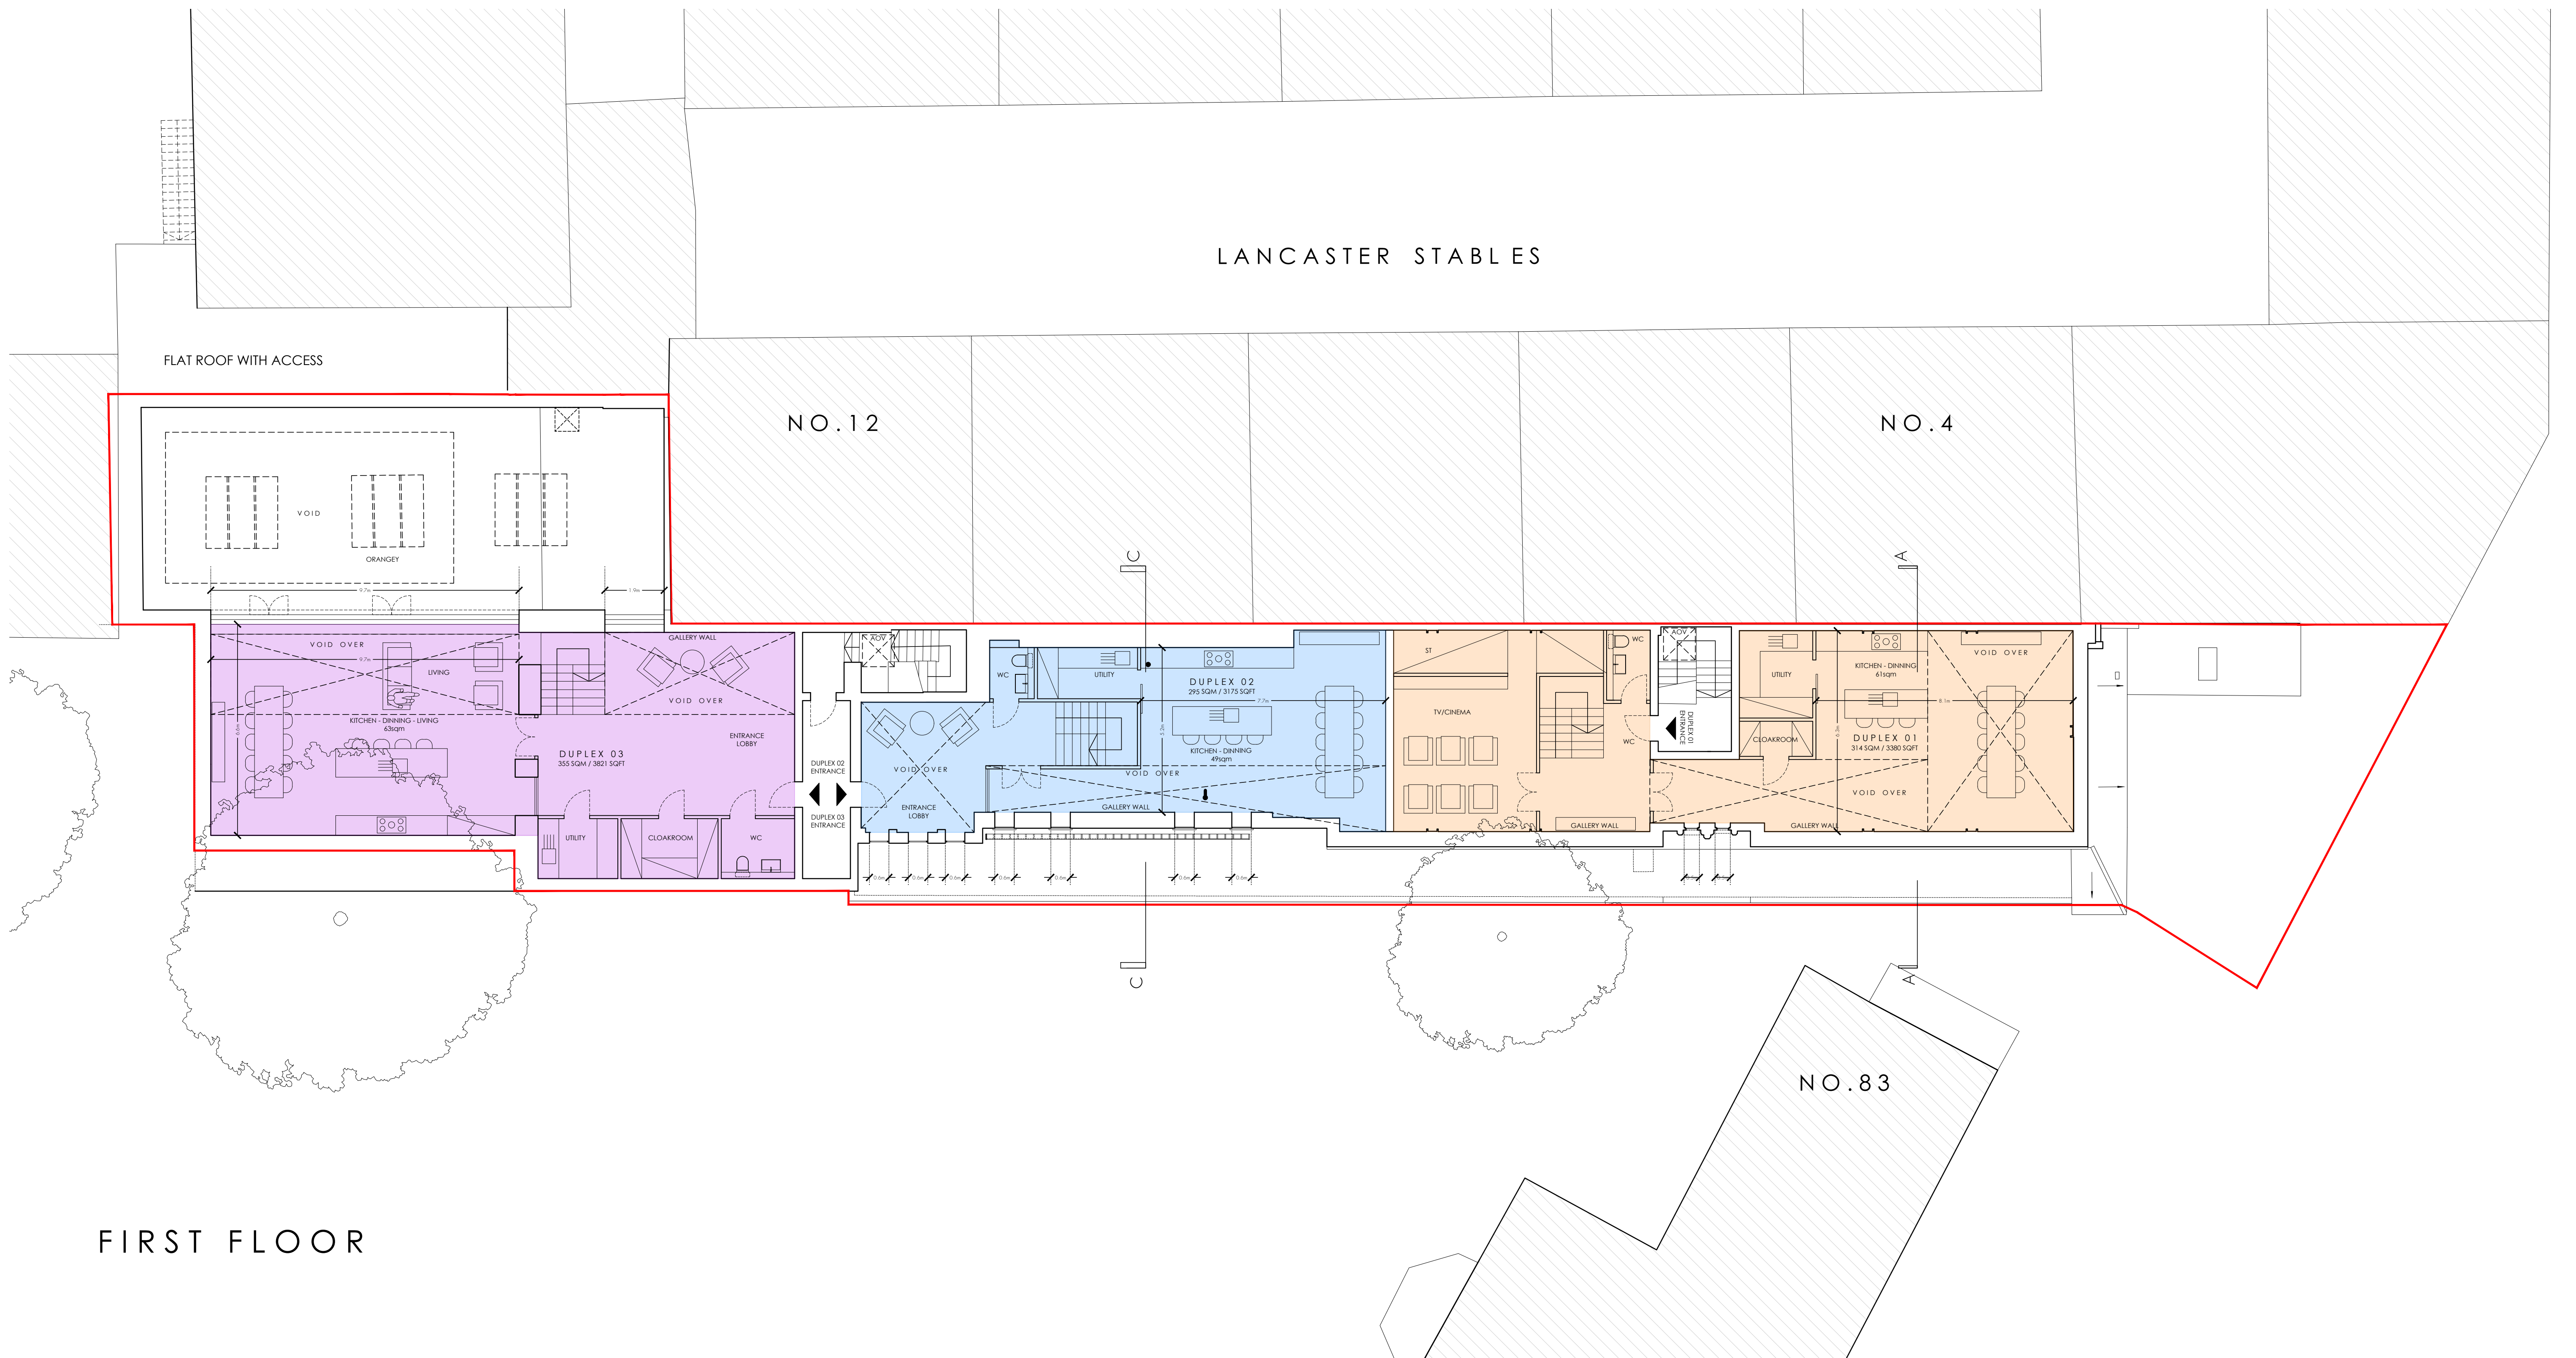

FIRST FLOOR



- A 09.09.2021 FIRE AMENDMENTS
- B 10.09.2021 DIMENSIONS ADDED

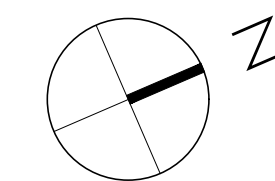


tasou
associates

architects + structural engineers

PRIOR APPROVAL

4 Amwell Street, London. EC1R 1UG T:020 7713 7070 F:020 7713 7071 E:tasou@tasou.co.uk


project	81 BELSIZE PARK GARDENS		
drwg title	FIRST FLOOR		
job no.	1698	drwg no.	PA.02F rev. B
date	JULY 2021	scale @ A1	1:100

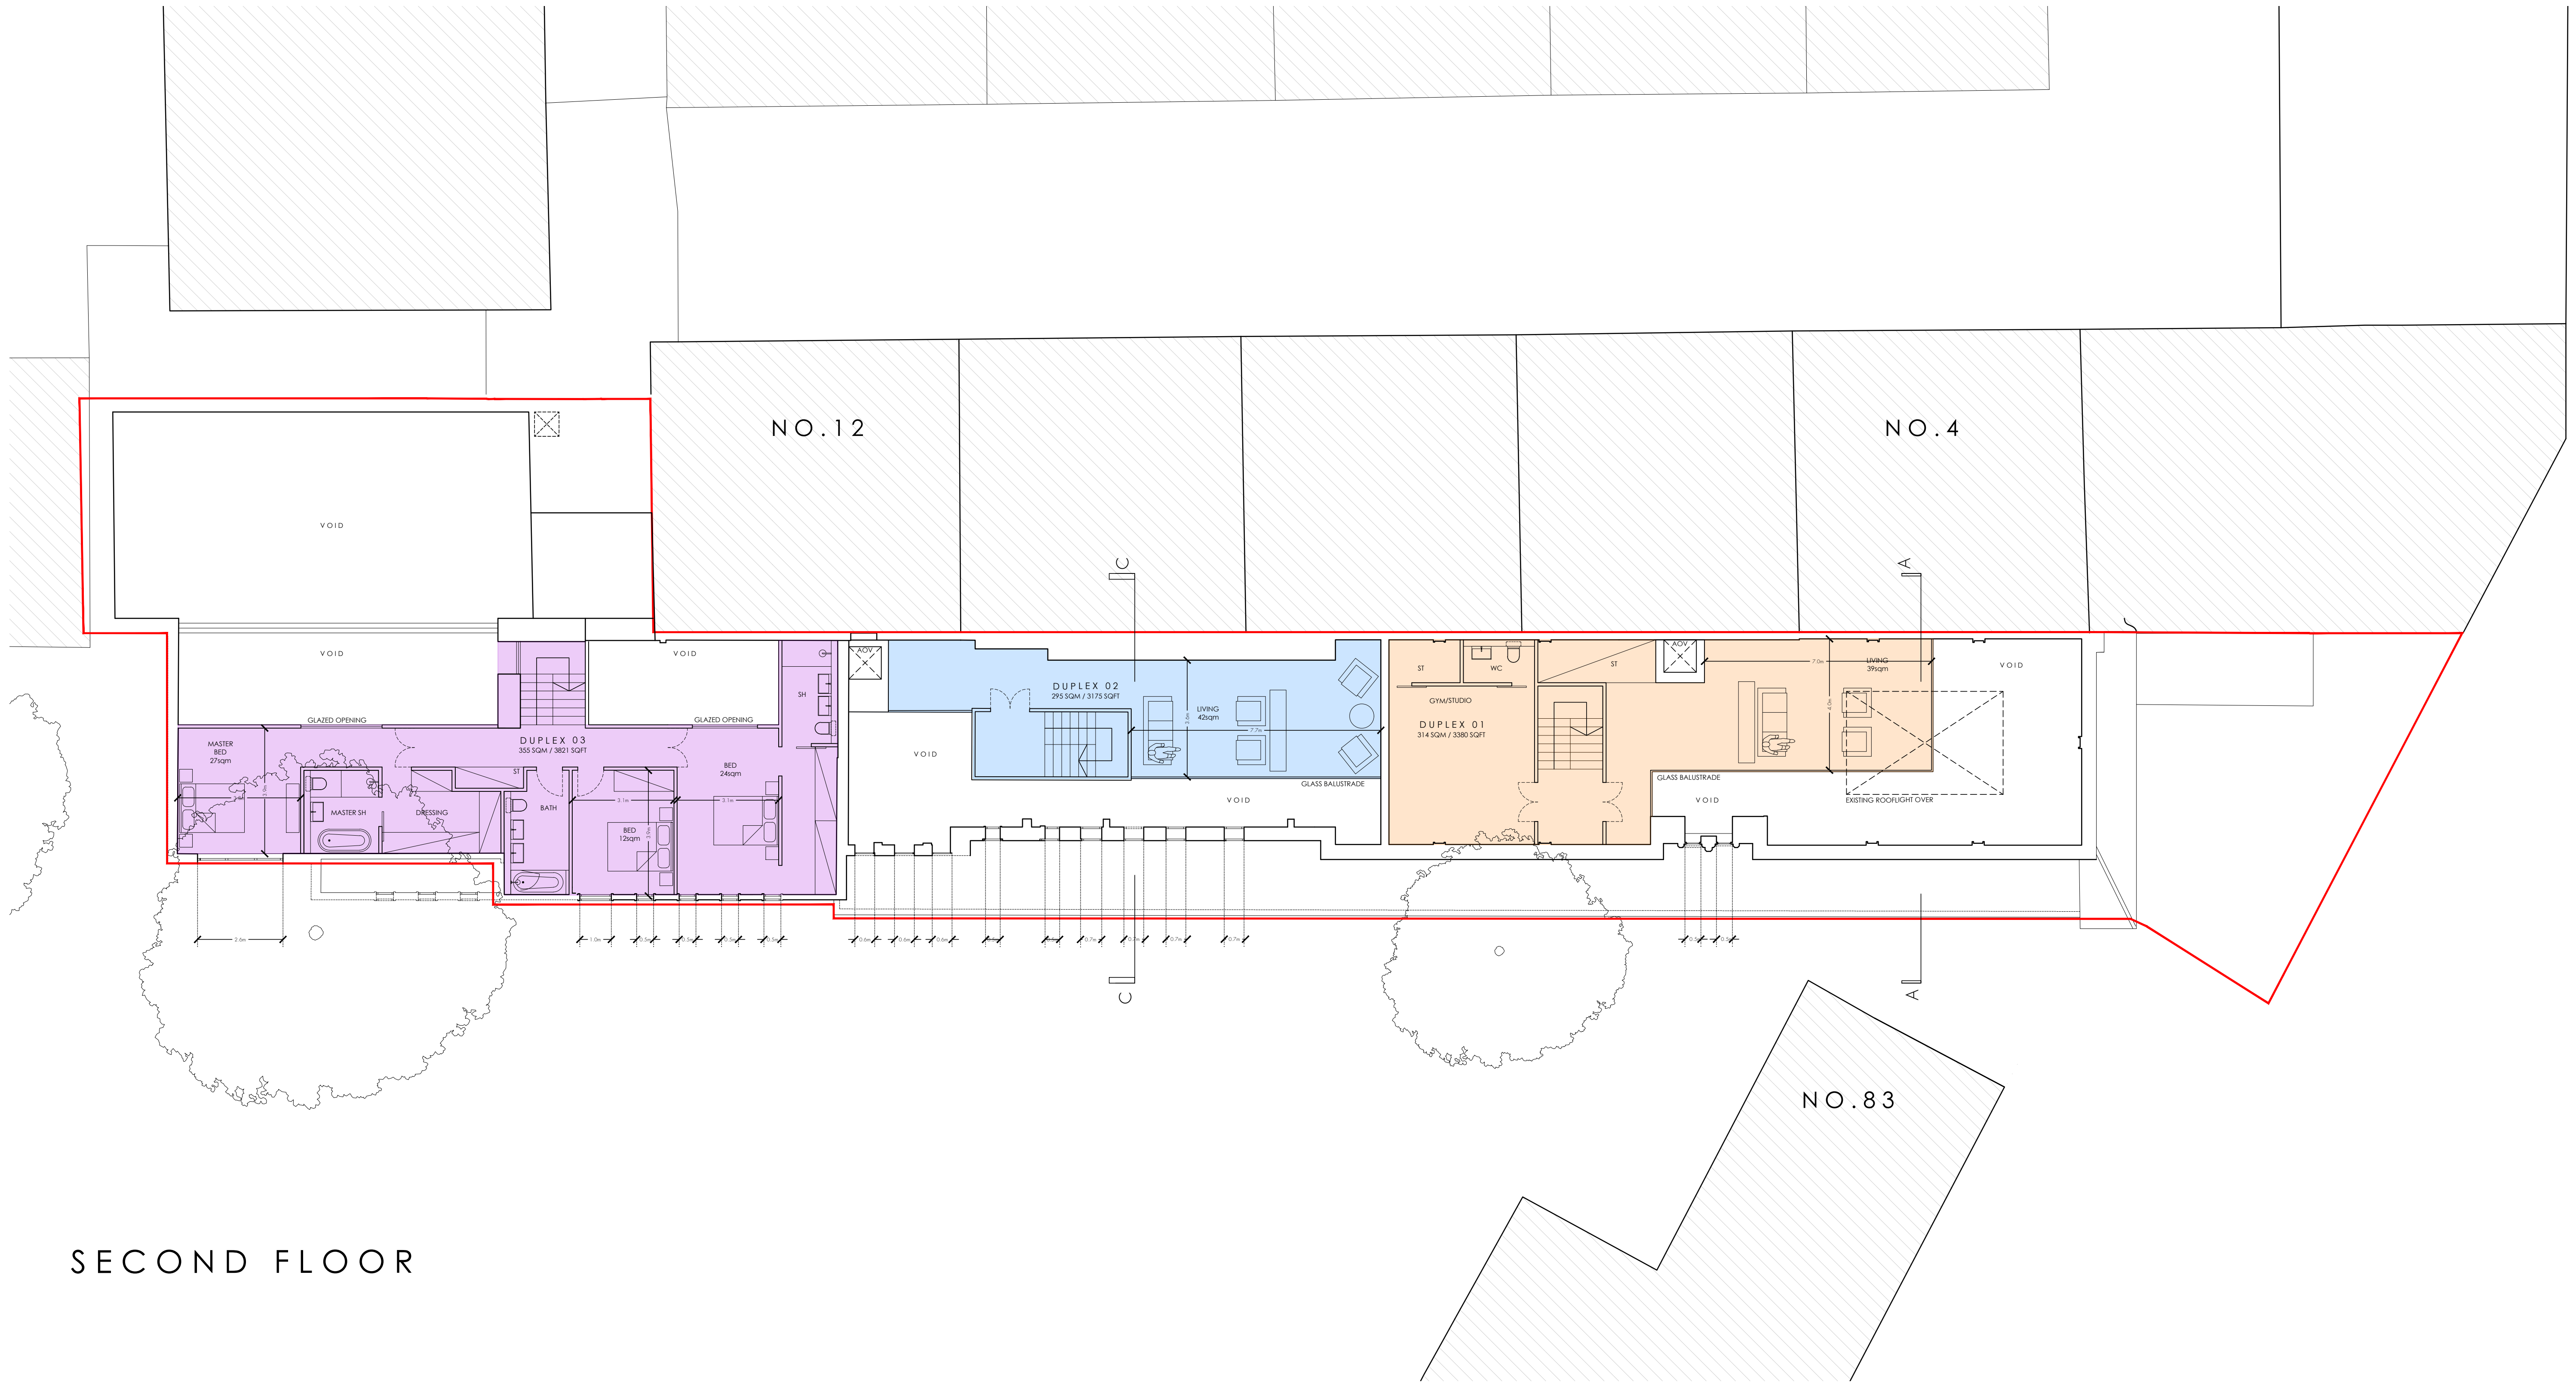

SECOND FLOOR



- A 09.09.2021 FIRE AMENDMENTS
- B 10.09.2021 DIMENSIONS ADDED

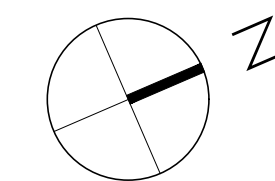


tasou
associates

architects + structural engineers

PRIOR APPROVAL

4 Armwell Street, London, EC1R 1UG T:020 7713 7070 F:020 7713 7071 E:tasou@tasou.co.uk


project	81 BELSIZE PARK GARDENS		
drwg title	SECOND FLOOR		
job no.	1698	drwg no.	PA.03F rev. B
date	JULY 2021	scale @ A1	1:100

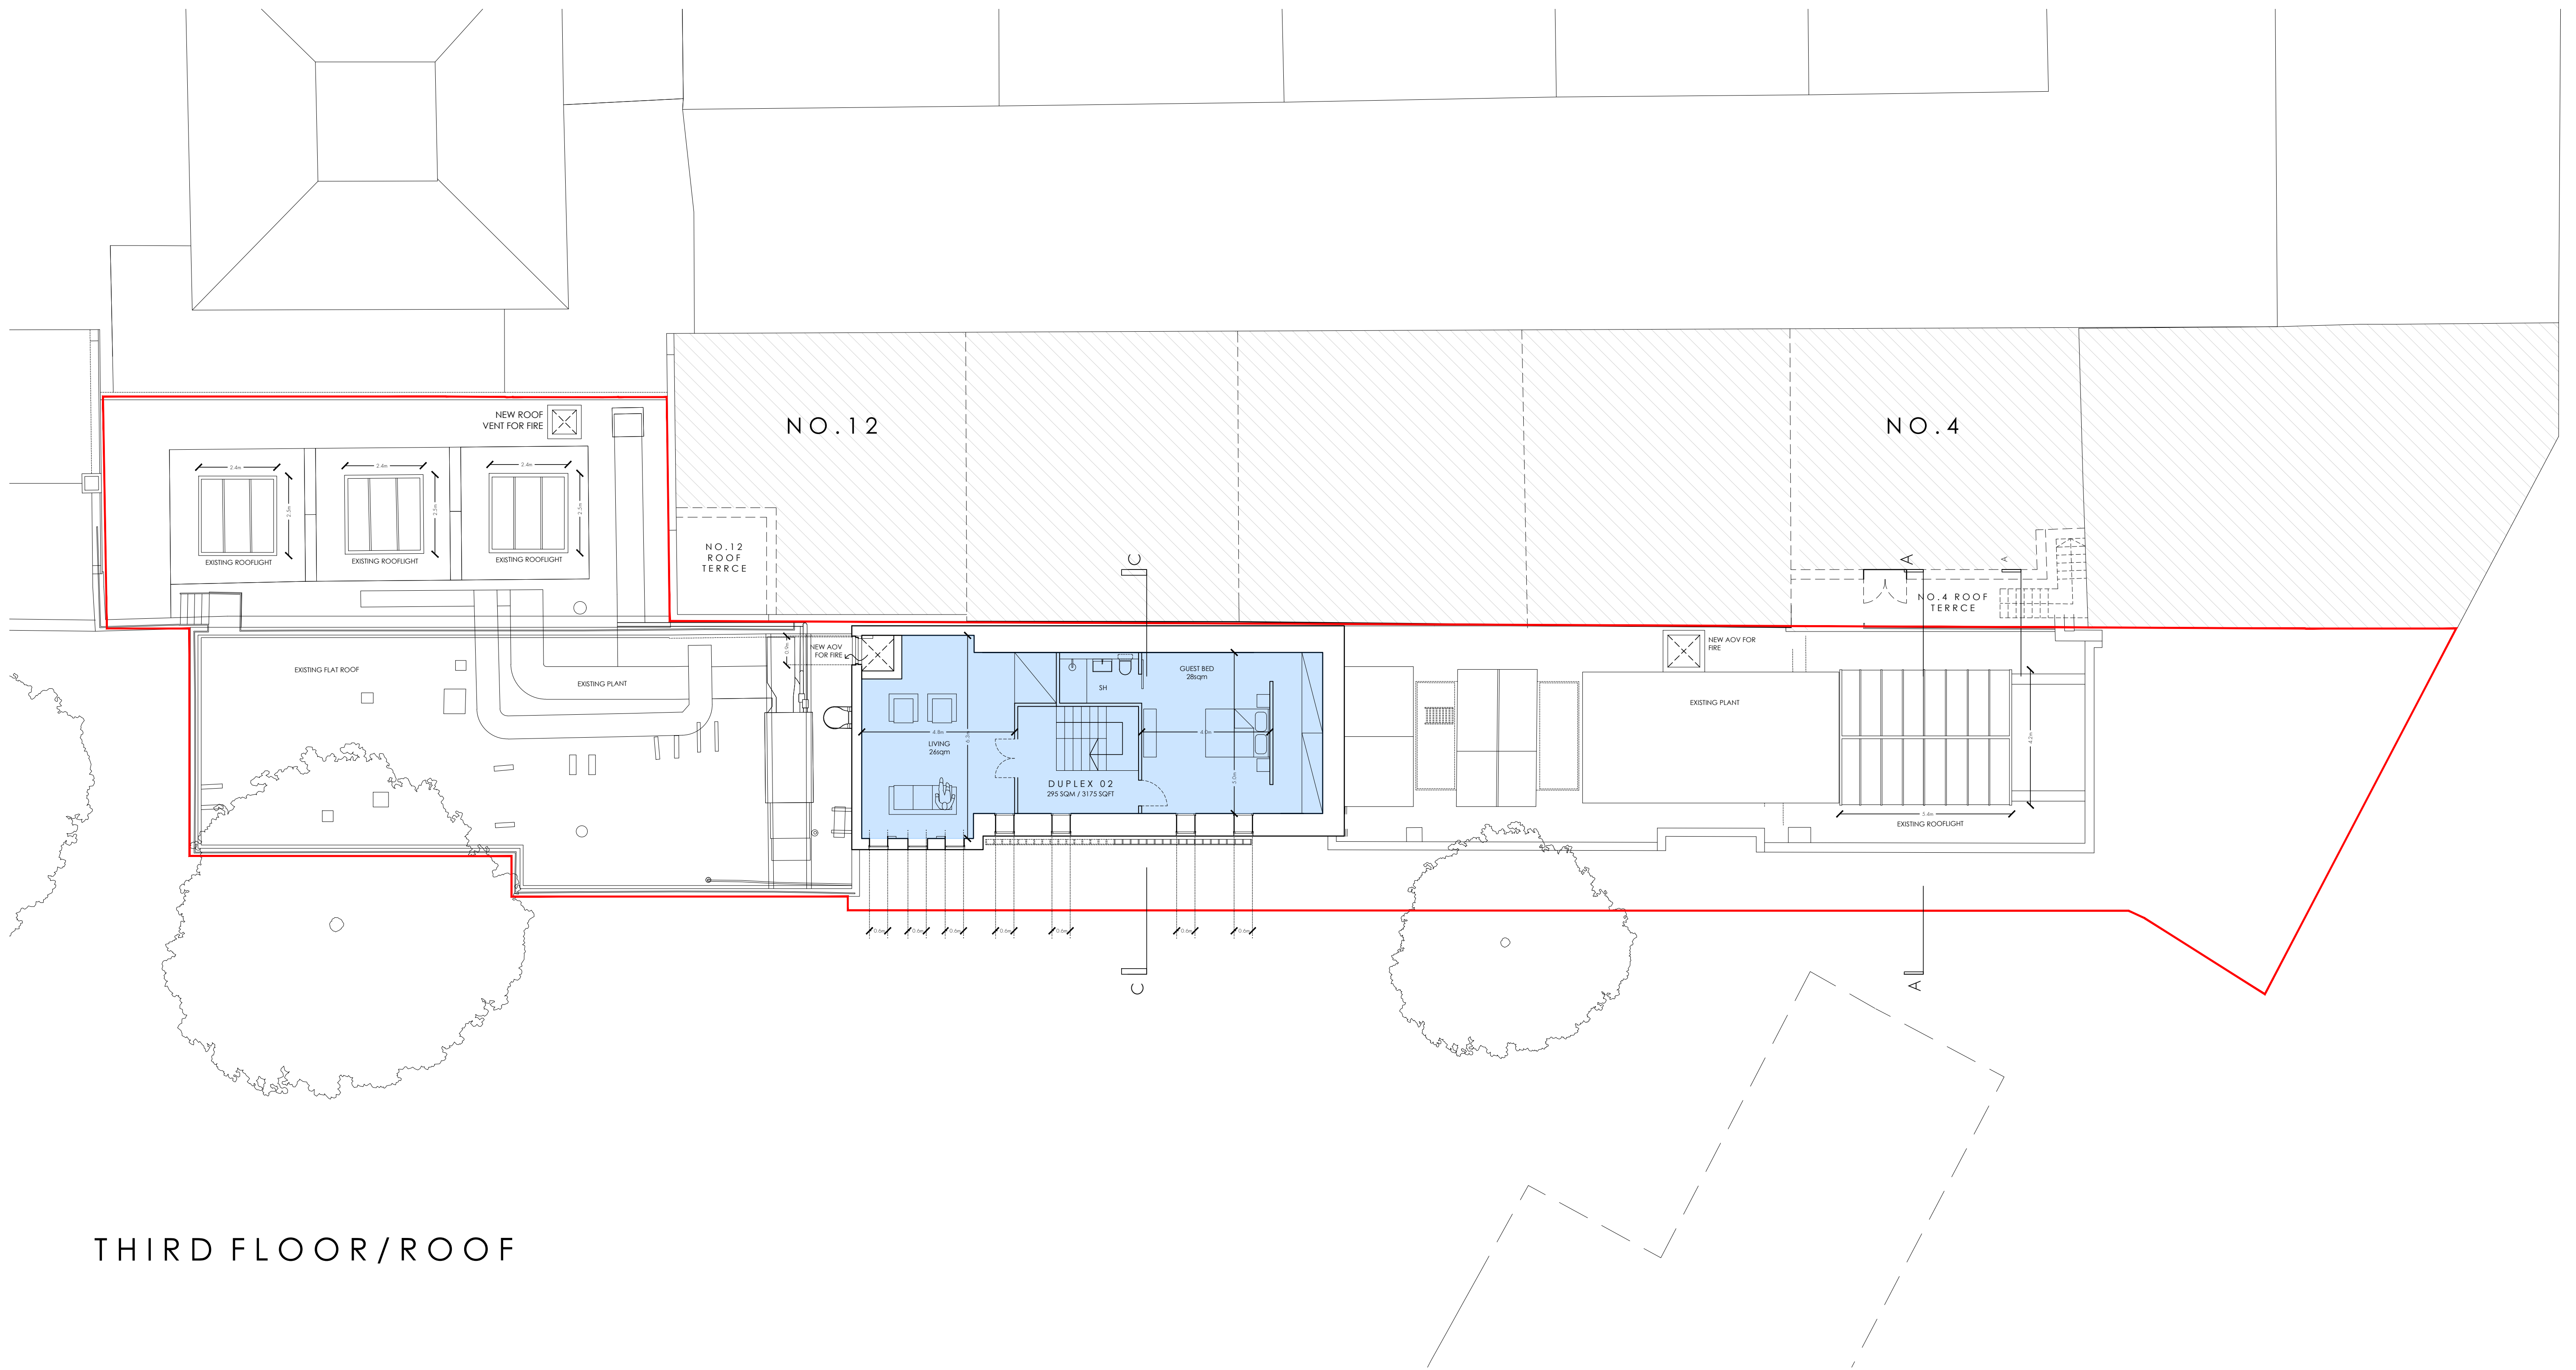

THIRD FLOOR/ROOF



- A 09.09.2021 FIRE AMENDMENTS
- B 10.09.2021 DIMENSIONS ADDED

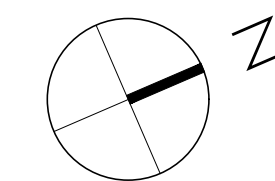


tasou
associates

architects + structural engineers

PRIOR APPROVAL

4 Armwell Street, London. EC1R 1UG T:020 7713 7070 F:020 7713 7071 E:tasou@tasou.co.uk

project	81 BELSIZE PARK GARDENS		
drwg title	THIRD FLOOR		
job no.	1698	drwg no.	PA.04F rev. B
date	JULY 2021	scale @ A1	1:100

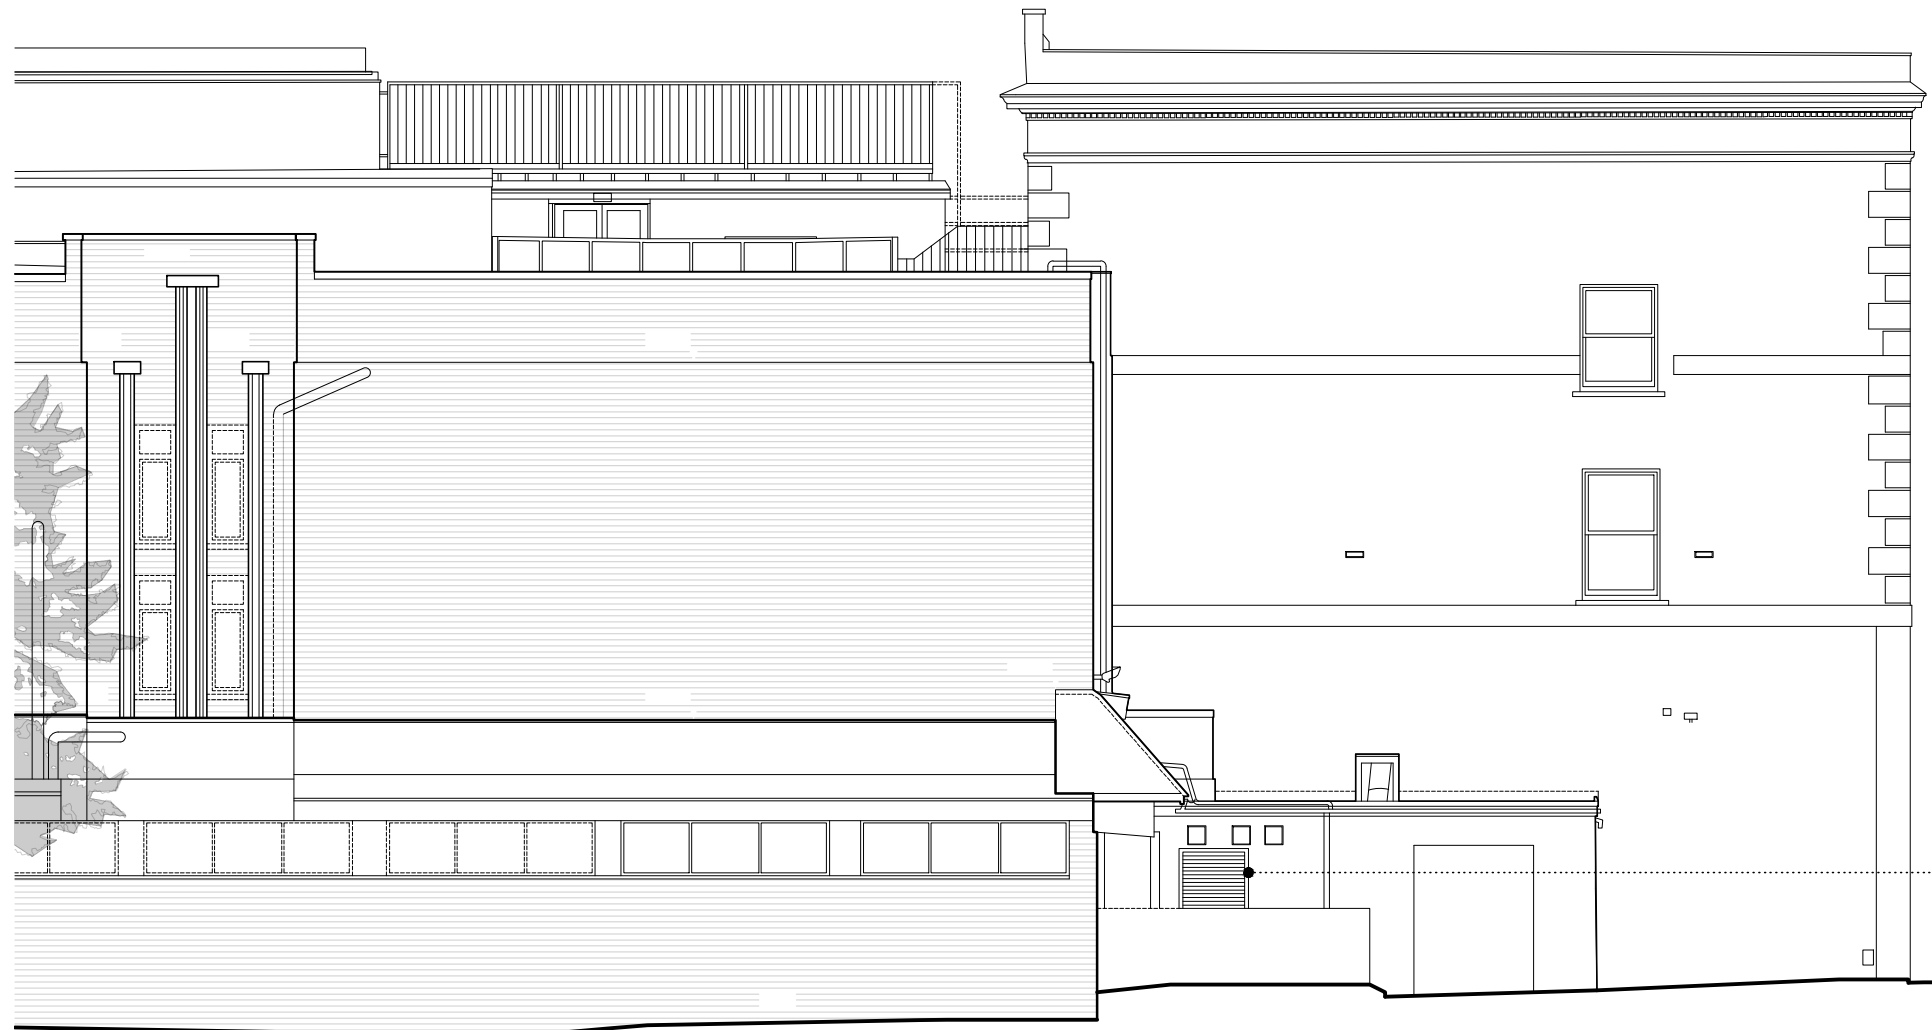

EXISTING DOOR OPENING REPLACED WITH FIXED LOURVERED PANEL FOR SMOKE VENTILATION IN THE EVENT OF A FIRE. REFER TO 'ASHTON FIRE' REPORT AND GROUND FLOOR PLAN FOR DETAILS

EAST ELEVATION




tasou
associates

architects + structural engineers

PRIOR APPROVAL


4 Amwell Street, London. EC1R 1UG T:020 7713 7070 F:020 7713 7071 E:tasou@tasou.co.uk

project	81 BELSIZE PARK GARDENS		
drwg title	PROPOSED EAST ELEVATION DETAIL		
job no.	1698	drwg no.	PA.06F rev.
date	JULY 2021	scale @ A3	1:100

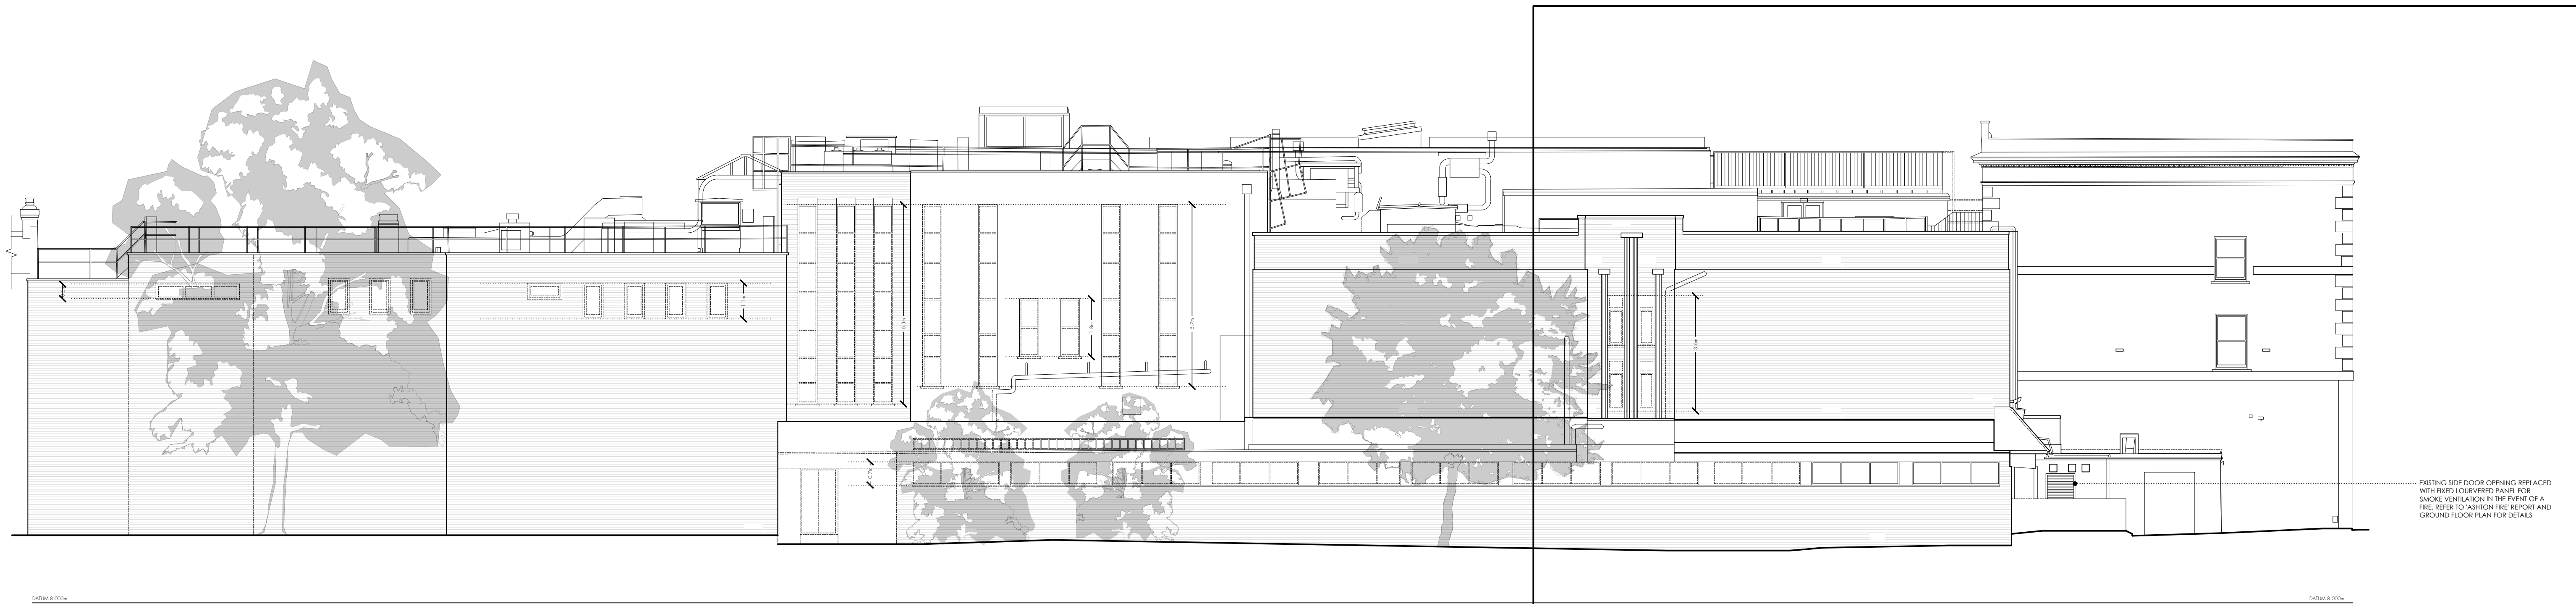

EAST ELEVATION

EAST ELEVATION DETAIL
(DRAWING 1698_PA.06)

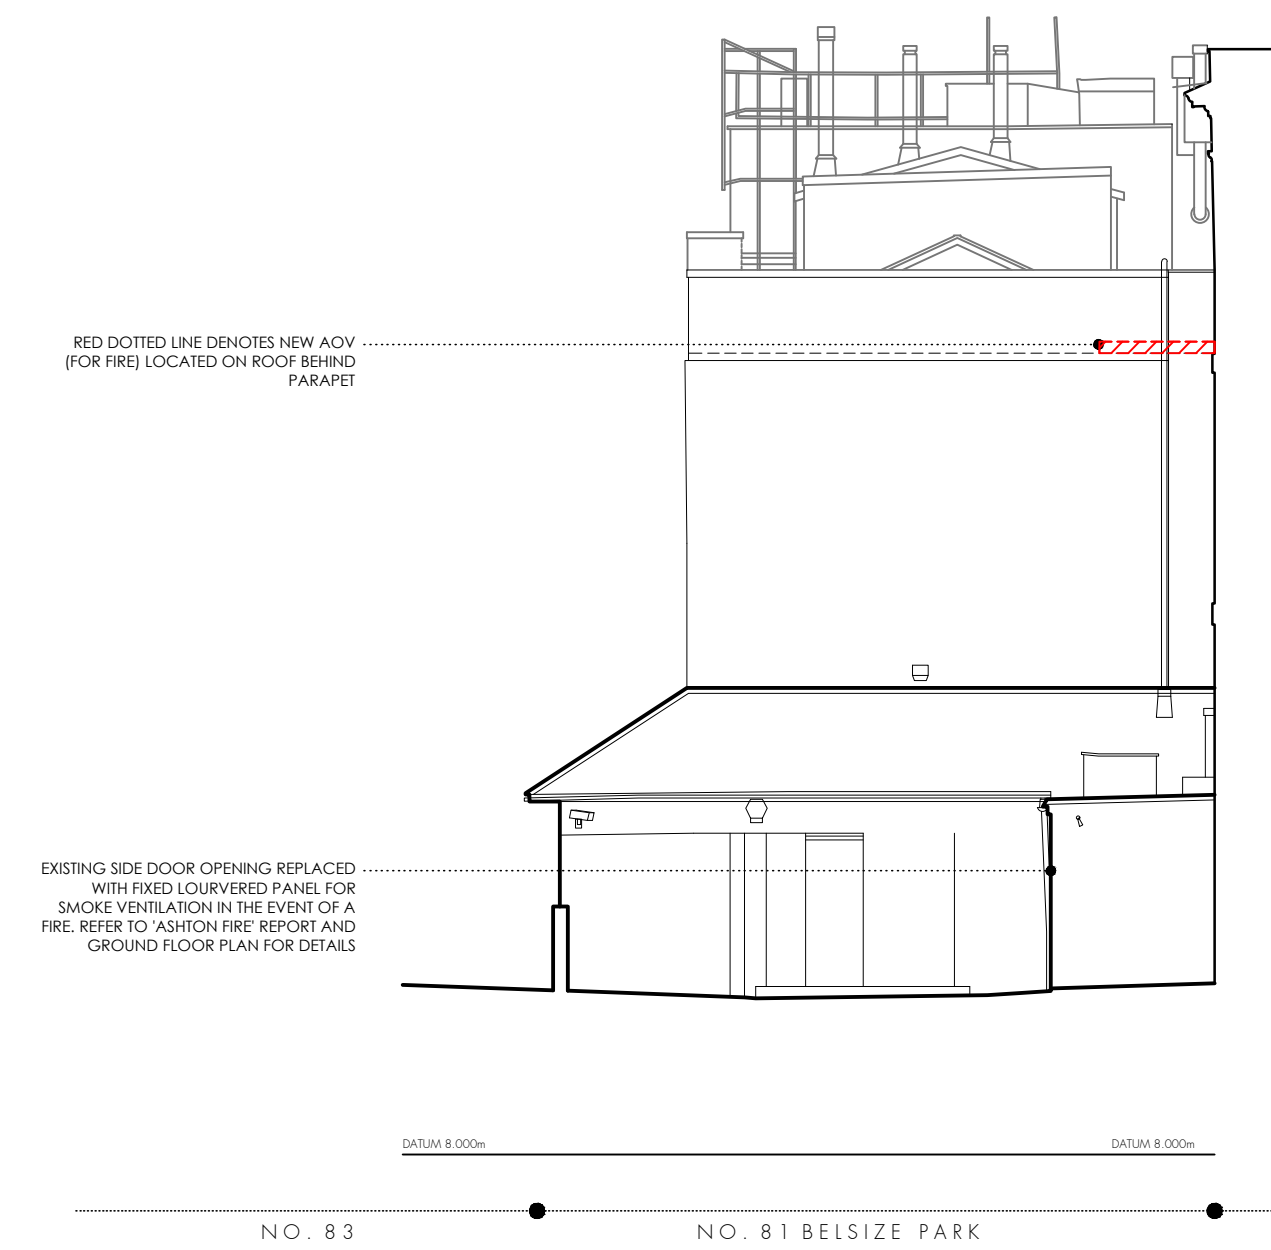

STREET ELEVATION

tasou
associates architects + structural engineers

4 Amwell Street, London. EC1R 1UG T:020 7713 7070 F:020 7713 7071 E:tasou@tasou.co.uk



project	81 BELSIZE PARK GARDENS		
drwg title	PROPOSED EAST & STREET ELEVATION		
job no.	1698	drwg no.	PA.07F rev.
date	JULY 2021	scale @ A1	1:100