


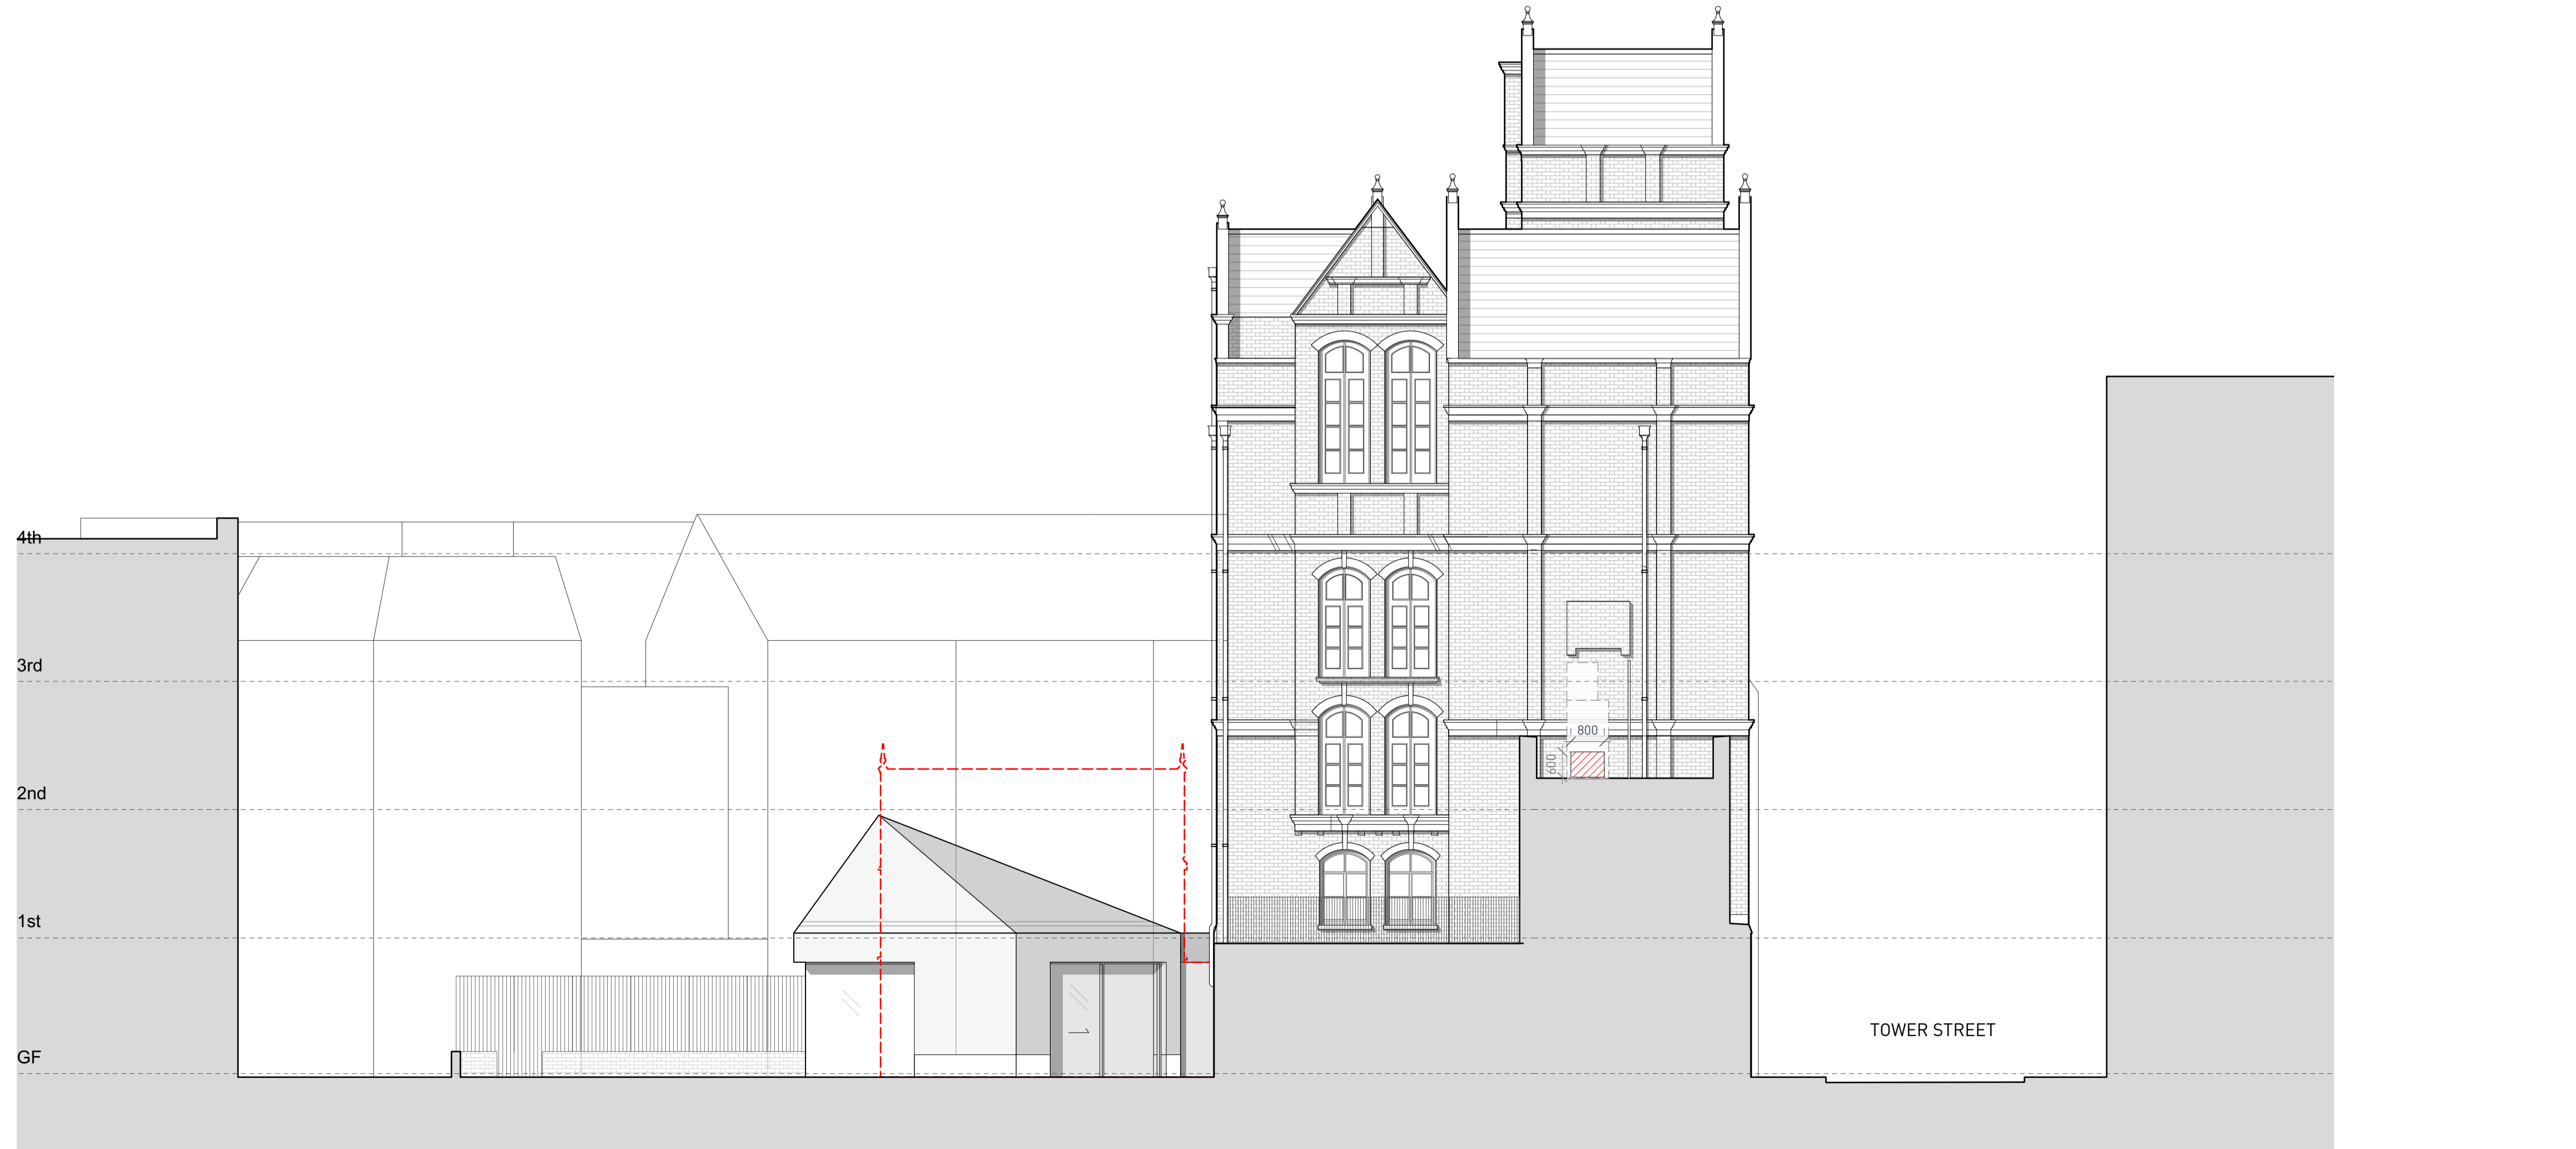

Side Elevation



Side Elevation

NOTES

- 1 Technical Stone Cladding (Colour: Light Grey)
- 2 Technical Stone Cladding (Colour: Off-White)
- 3 Technical Stone Cladding (Colour: Light Red/Pink)
- 4 Steel Crittal Style Glazing with Slim Profiles (Colour: Black)
- 5 Aluminium Fixed & Sliding Glazing with Slim Profiles (Colour: Black)
- 6 Fixed Frameless Glazing
- 7 Refurbished Steel Balustrades, Painted Black
- 8 Replacement Hardwood Doors, Painted Black
- 9 Refurbished Hardwood Windows, Painted White
- 10 Replacement Hardwood Windows, Painted White

REV.	REV DATE	REV COMMENTS
B	18.04.21	Minor amendments applications
A	14.05.21	Material amendments to brickwork to facilitate ducting to plant
-	13.12.18	Original issue



CLARIDGEARCHITECTS

Queens Studio, 121 Salisbury Road info@claridgearchitects.com
London, NW9 4RD +44 (0) 20 8969 9223

This drawing is the property of Claridge Architects Ltd. Copyright is reserved & this drawing is issued on the condition that it is not copied, reproduced, retained or disclosed to any unauthorised person, either wholly or in part, without our consent. Do not scale from this drawing, check all dimensions on site.

22 TOWER STREET
CLIENT - BRITISH RETAIL CONSORTIUM

PROPOSED ELEVATIONS
STATUS - PLANNING

DRAWN	CHECKED	REVISION
SL	RB	B
SCALE	DRAWING	DATE
1:100 @ A1	18010_GE.02	14.05.21
1:200 @ A3		