


Section BB1

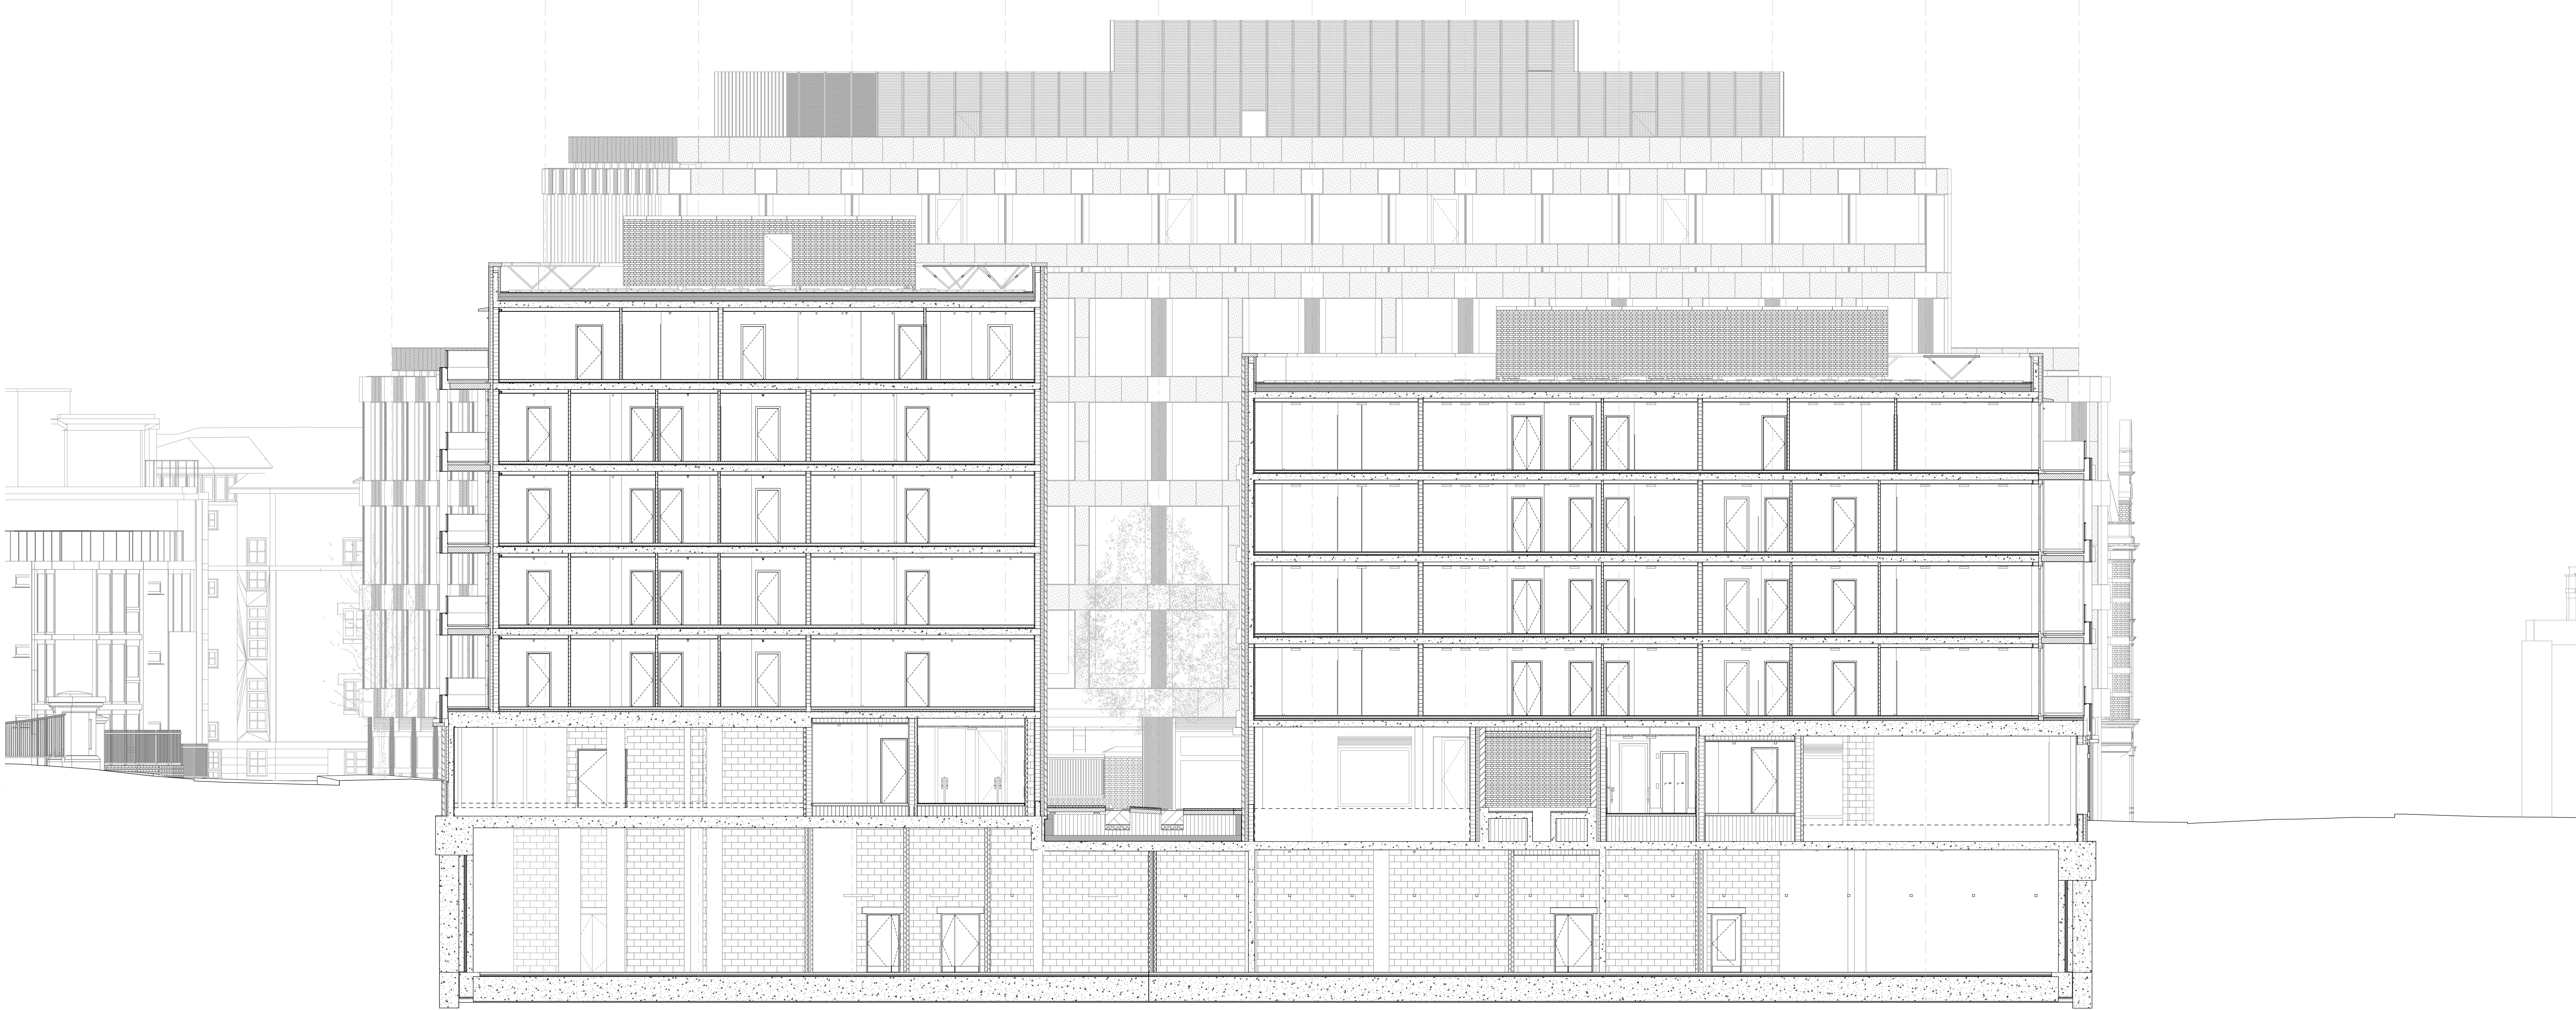

Section AA1

**General notes:**  
All dimensions are approximate and subject to a full measured survey  
All drawings to be read in conjunction with Structural Engineers and Services Engineers drawings. Any discrepancies are to be highlighted and brought to the attention of the Architects.

**Health and safety notes:**

**Manual handling**  
Avoid as far as reasonably practicable hazardous handling operations, including heavy lifting loads and working over shoulder height.

**Confined space / Working at height**  
Safe access to be provided when working at height.  
Be aware of restrictions placed on movement when working with temporary access equipment.

**Temporary propping**  
Care to be taken when fixing vertical elements to allow for secure fixing when fitting.

**Personal protective equipment**  
Appropriate equipment to be worn at all times while on site.


**Material hatches:**

	Screw		Dropped Ceiling
	Blockwork		Brick
	Stone		Concrete, Precast
	Insulation, Soft		Concrete, In-situ
	Insulation, Rigid		Steel

**Notes:**

INDEX	DATE	REASON FOR ISSUE	NAME
T01	26/06/20	PCSA Tender	LDV
T02	22/07/20	Stage 4 Design Freeze	LDV
T03	30/10/20	Stage 4	LDV
T04	11/11/20	Stage 4	LDV
T05	04/12/20	Stage 4 - Drawing Revision	LDV
P05	09/09/21	Stage 4 - Planning update	GP

**Caruso St John Architects**

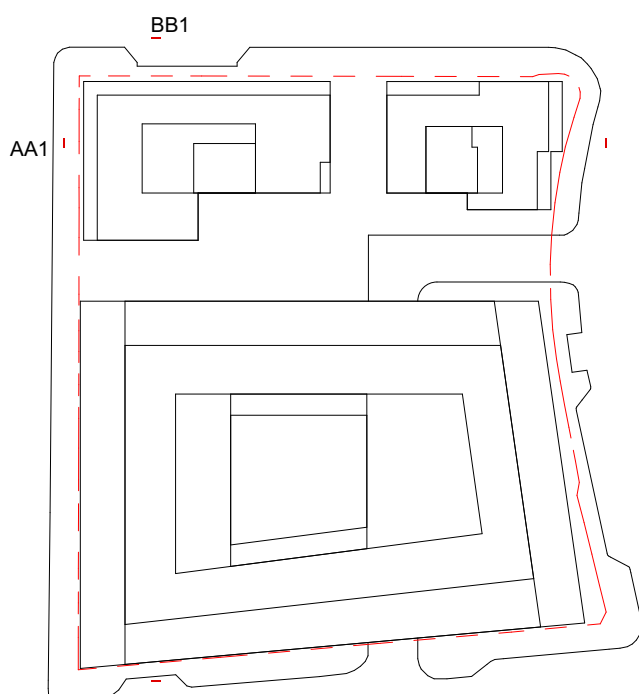

**477 St Pancras Commercial Centre**

**General Arrangement - Section - AA1/BB1**

**INFORMATION**

<b>477</b>	<b>CSJ</b>	<b>00</b>	<b>ZZ</b>	<b>SC</b>	<b>A</b>	<b>3200</b>	<b>D2</b>	<b>P05</b>
Project No.	Issue	Link	Level	Type	Revision	Scale	Notes	Revision
1:100	1189 x 841	12/06/20	09/09/21	GP	JH			
Scale	See A1 (1:100)	Date	Revised	Drawn	Checked			

**STAGE 04**

±0.00 = 0.00 AOD

Project phase  
Client:  
WRS  
8 Richmond Mews, London, W1D 3EH

Project manager:  
Blackburn & Co.  
No 1, Clerk Street, London, SE1 8DG

Architect:  
Caruso St John Architects LLP  
1 Cusack Street, London E2 8AG, UK, +44 (0)20 7813 3161, london@carusostjohn.com

Planning consultant:  
Gerald Evis  
77 Redbank Street, London, W1G 8AY

Structural engineer:  
AKT II  
White Collar Factory 1 Old Street Yard London EC1Y 8AF

Building services:  
Norman Delany Young  
4 Chiswell Street, London EC1Y 4LP, United Kingdom

Quantity surveyor:  
Expans  
Montemario 5-23 Old Street London EC1Y 9HL

Registered Office: Caruso St John LLP is a limited liability partnership registered in England No. 0835881