











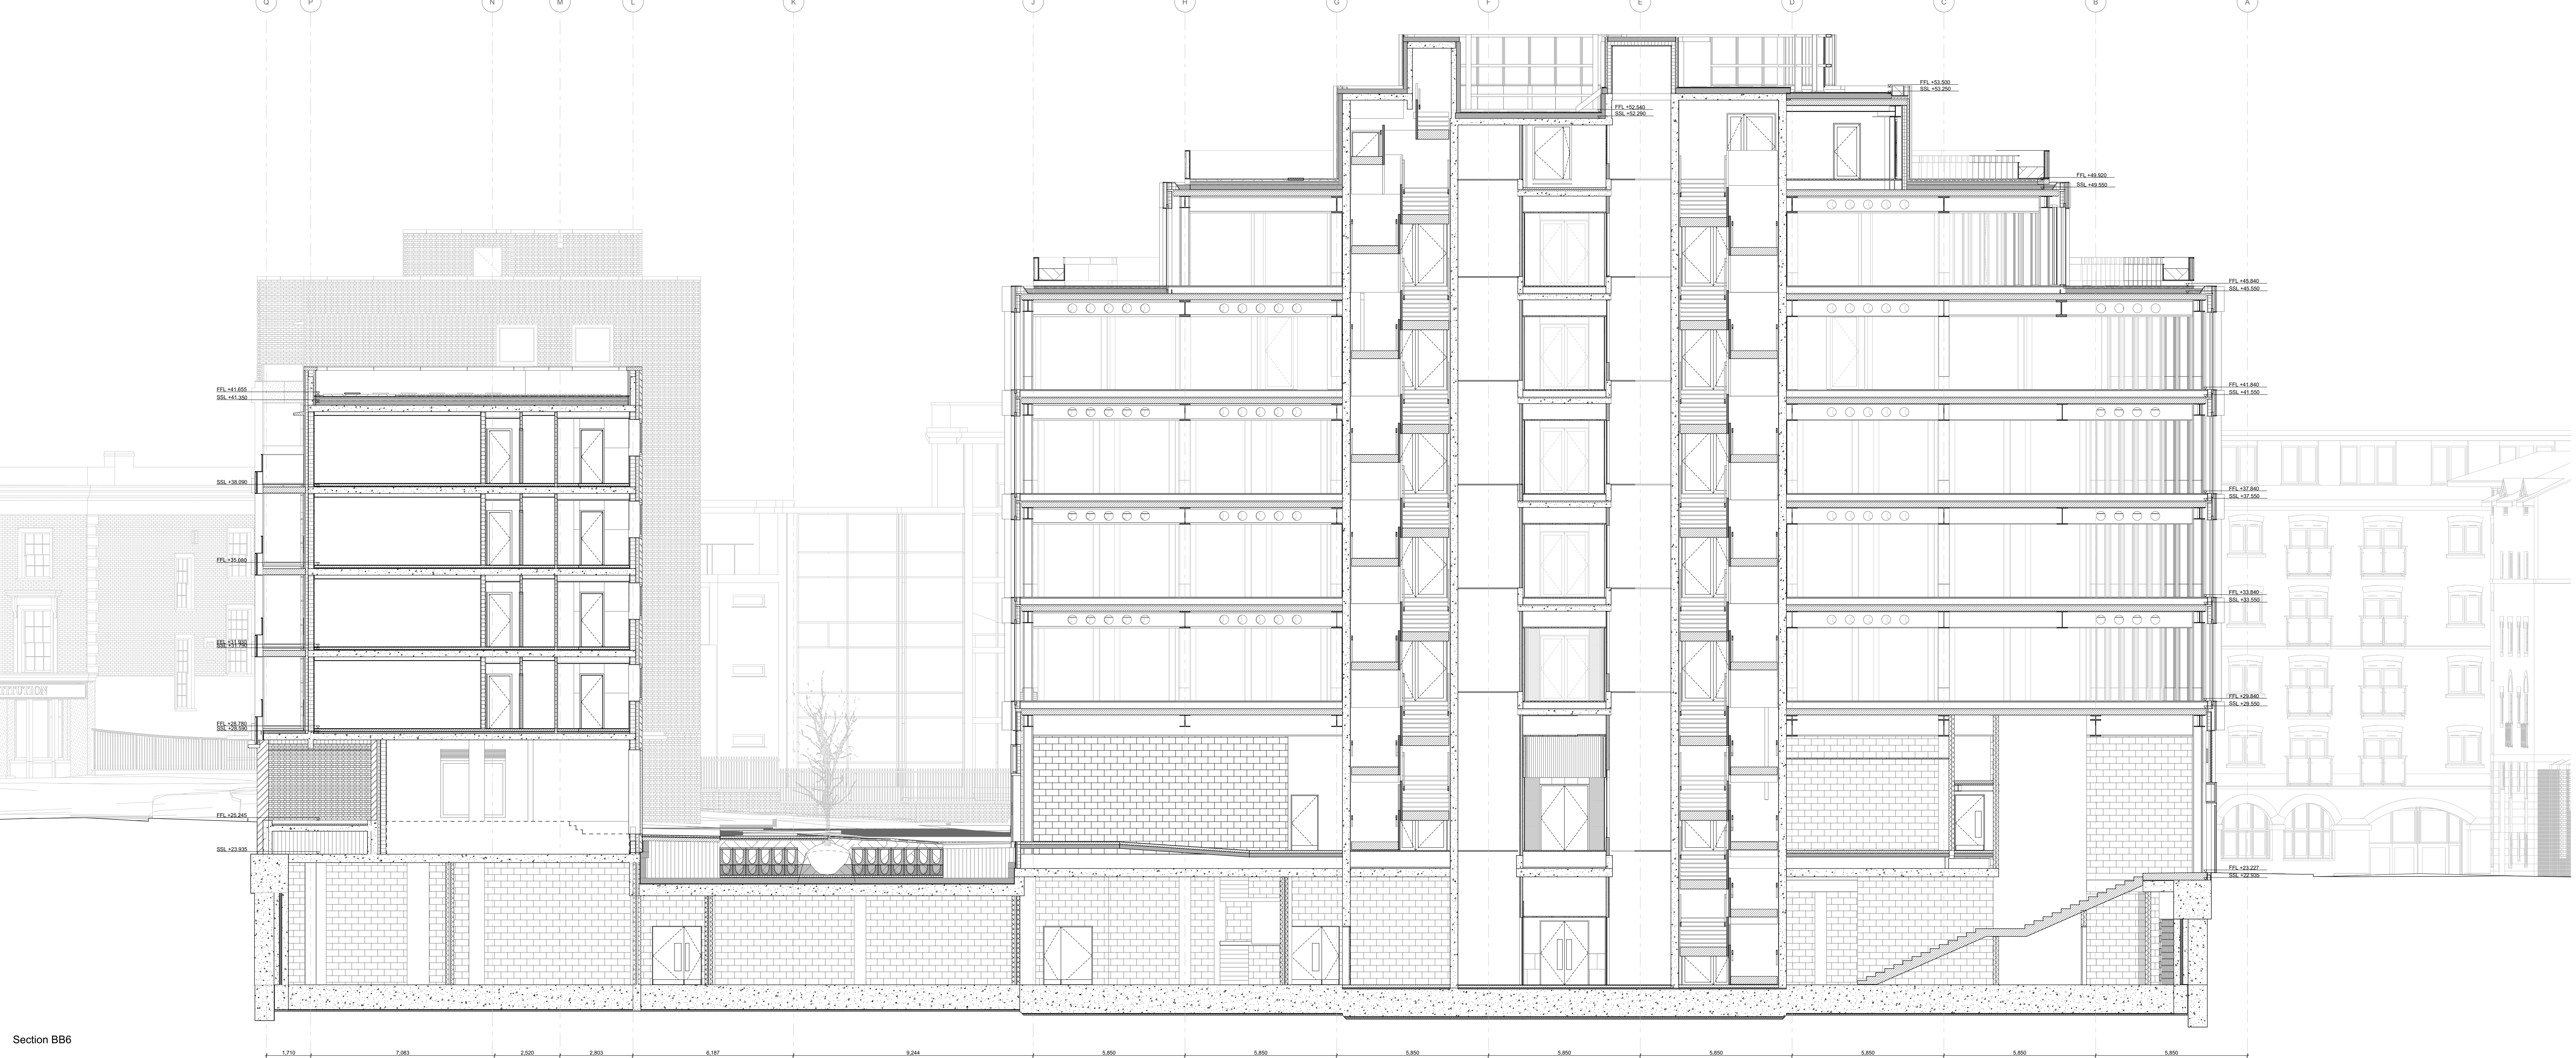
General notes:
 All dimensions are approximate and subject to a full measured survey
 All drawings to be read in conjunction with Structural Engineers and Services Engineers drawings. Any discrepancies are to be highlighted and brought to the attention of the Architects.

Health and safety notes:
Manual handling
 Avoid as far as reasonably practicable hazardous handling operations, including heavy lifting loads and working over shoulder height.
Confined space / Working at height
 Safe access to be provided when working at height. Be aware of restrictions placed on movement when working with temporary access equipment.
Temporary propping
 Care to be taken when fixing vertical elements to allow for secure fixing when fitting.
Personal protective equipment
 Appropriate equipment to be worn at all times while on site.


Material hatches:

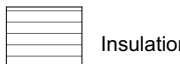	Sanded		Dropped Ceiling
	Blockwork		Brick
	Stone		Concrete, Precast
	Insulation, Soft		Concrete, In-situ
	Insulation, Rigid		Steel

Notes:




Section BB6

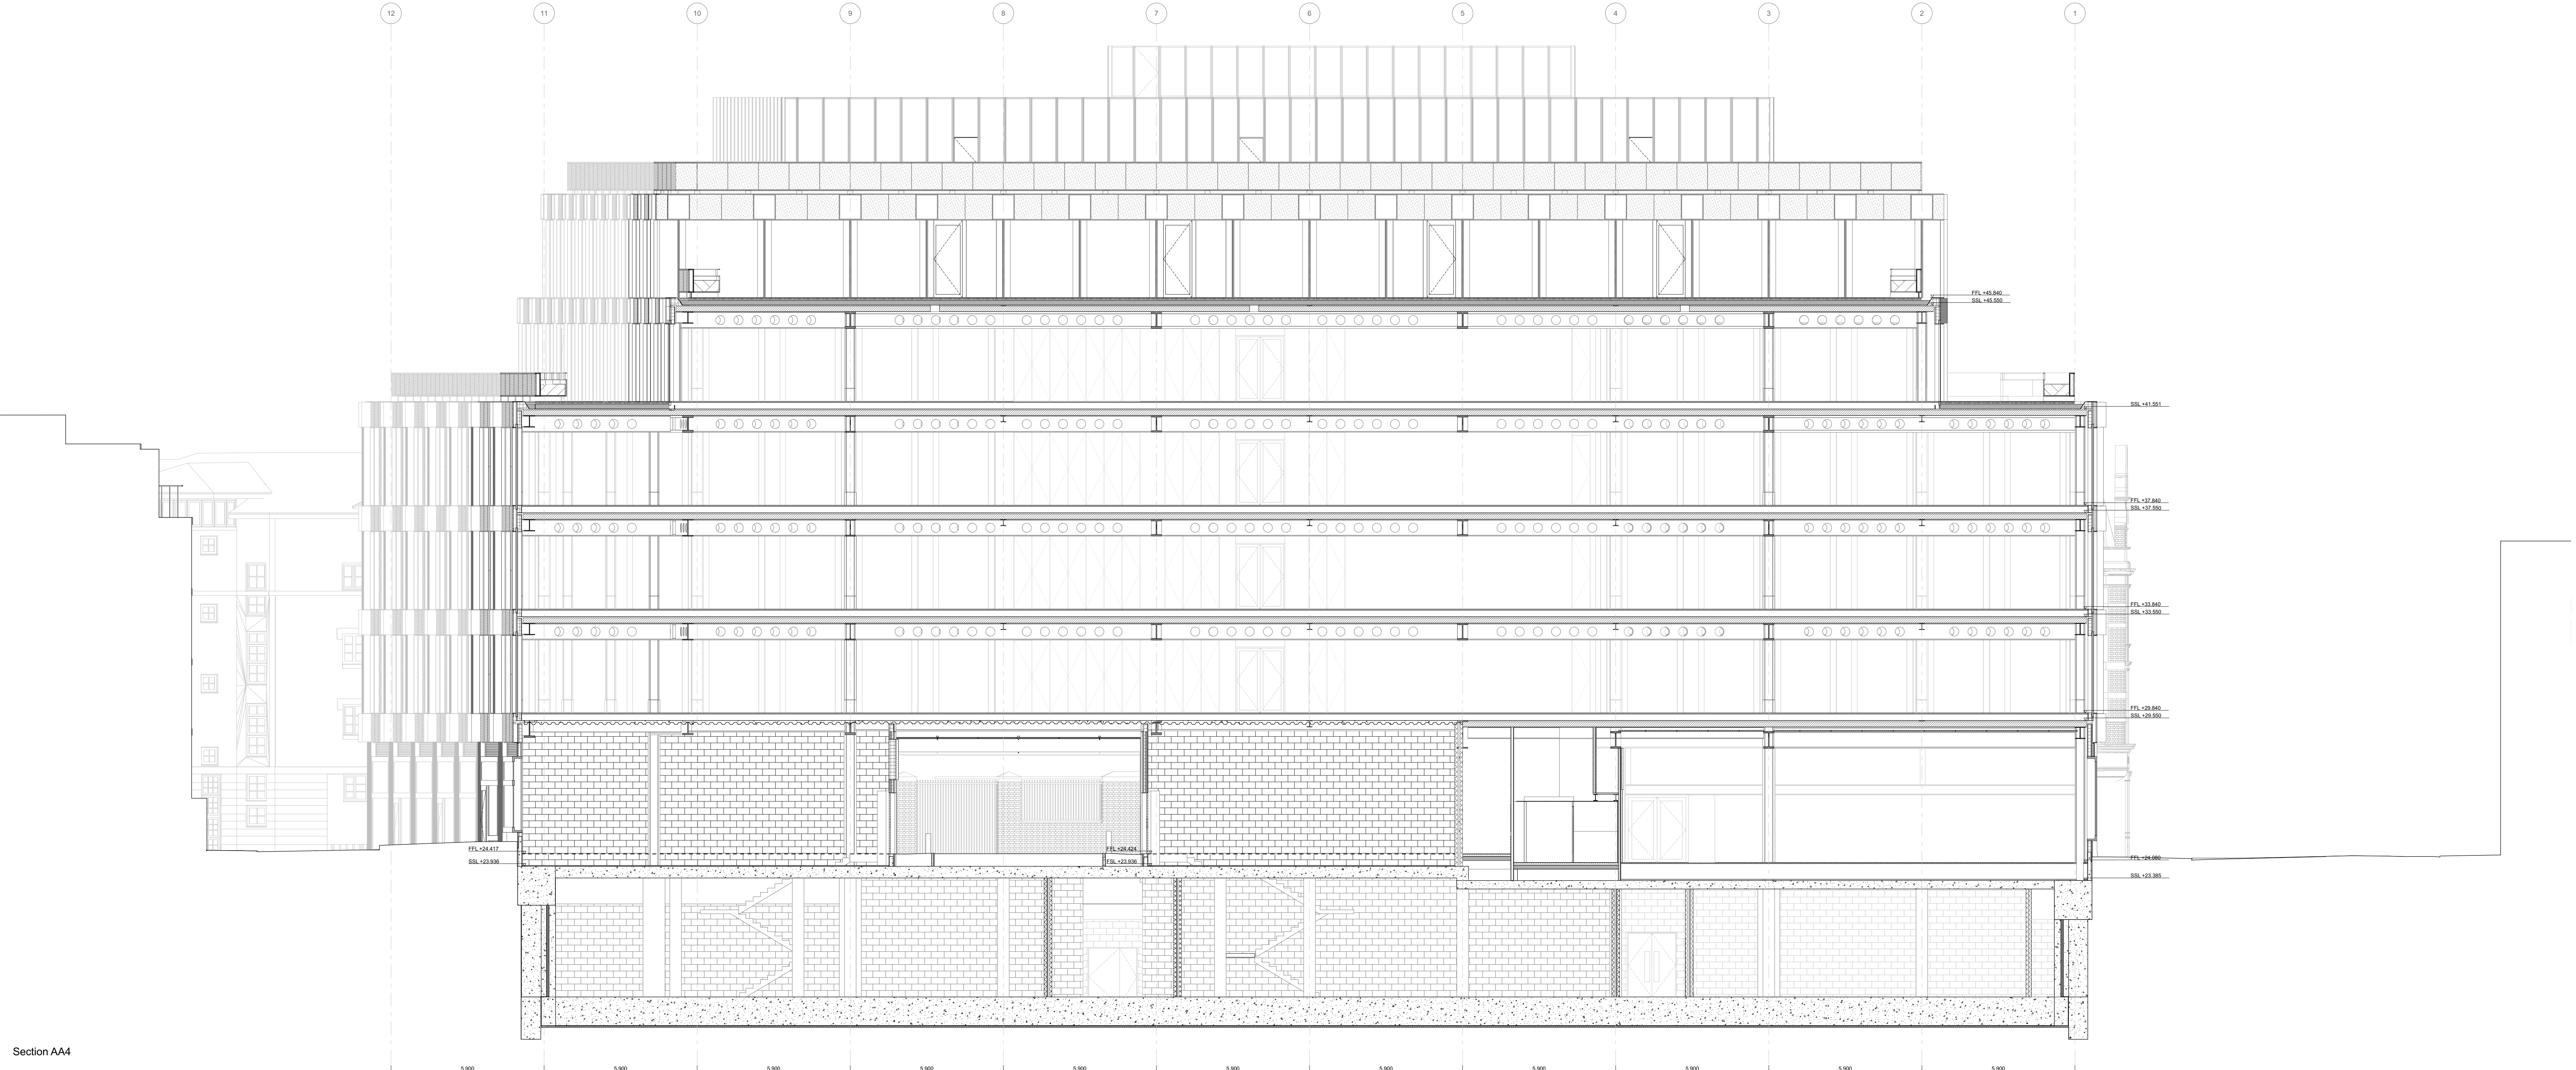

Section AA4

INDEX	DATE	REASON FOR ISSUE	NAME
T06	17/05/21	Stage 4 - VE Drawing Revision	LDV
P03	06/07/21	Planning update	LDV

Caruso St John Architects

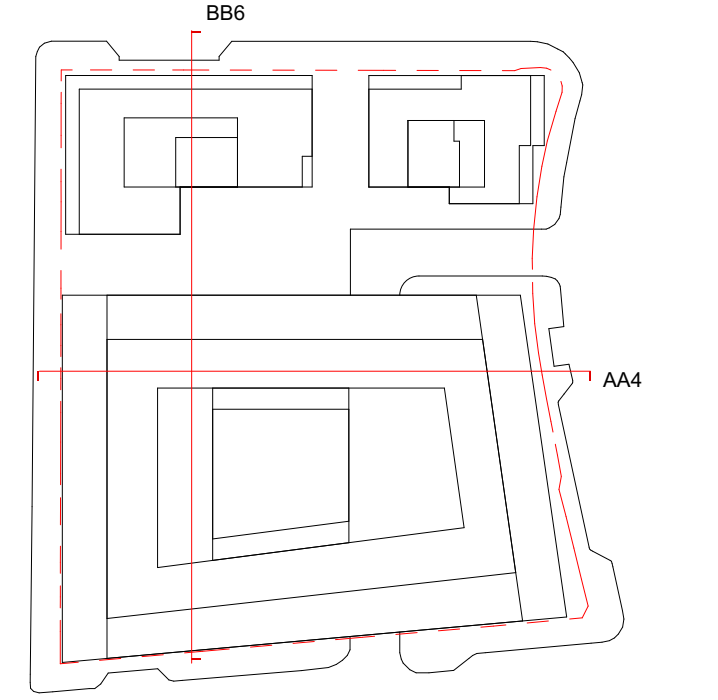

477 St Pancras Commercial Centre
 General Arrangement - Section - AA4/BB6

Project No.	Client	Location	Date	Scale	Author	Checker
477	CSJ	00	ZZ	SC	A	3203
1:100	1189 x 841	12/06/20	06/07/21	LDV	JH	P03

STAGE 04 ±0.00 = 0.00 AOD

Client:
 WRL
 8 Bedford Way, London, W1D 3DH

Project manager:
 Blackburn & Co.
 No 1, Clink Street, London, SE1 9DG

Architect:
 Caruso St John Architects LLP
 1 Cowe Street, London E2 8AG, UK, +44 (0)20 7933 3161, london@carusostjohn.com

Planning consultant:
 Gerald Evans
 72 Bedford Street, London, W1D 6AY

Structural engineer:
 AKT II
 White Carter Factory 1 Old Street Yard London EC1Y 6AF

Building services:
 Norman Delany Young
 1 Angel Court, London EC2R 7J4

Quantity surveyor:
 Expens
 Montpelier 5-23 Old Street London EC1Y 9RL

Registered Office: Caruso St John LLP is a limited liability partnership registered in England and Wales.