


Section AA5

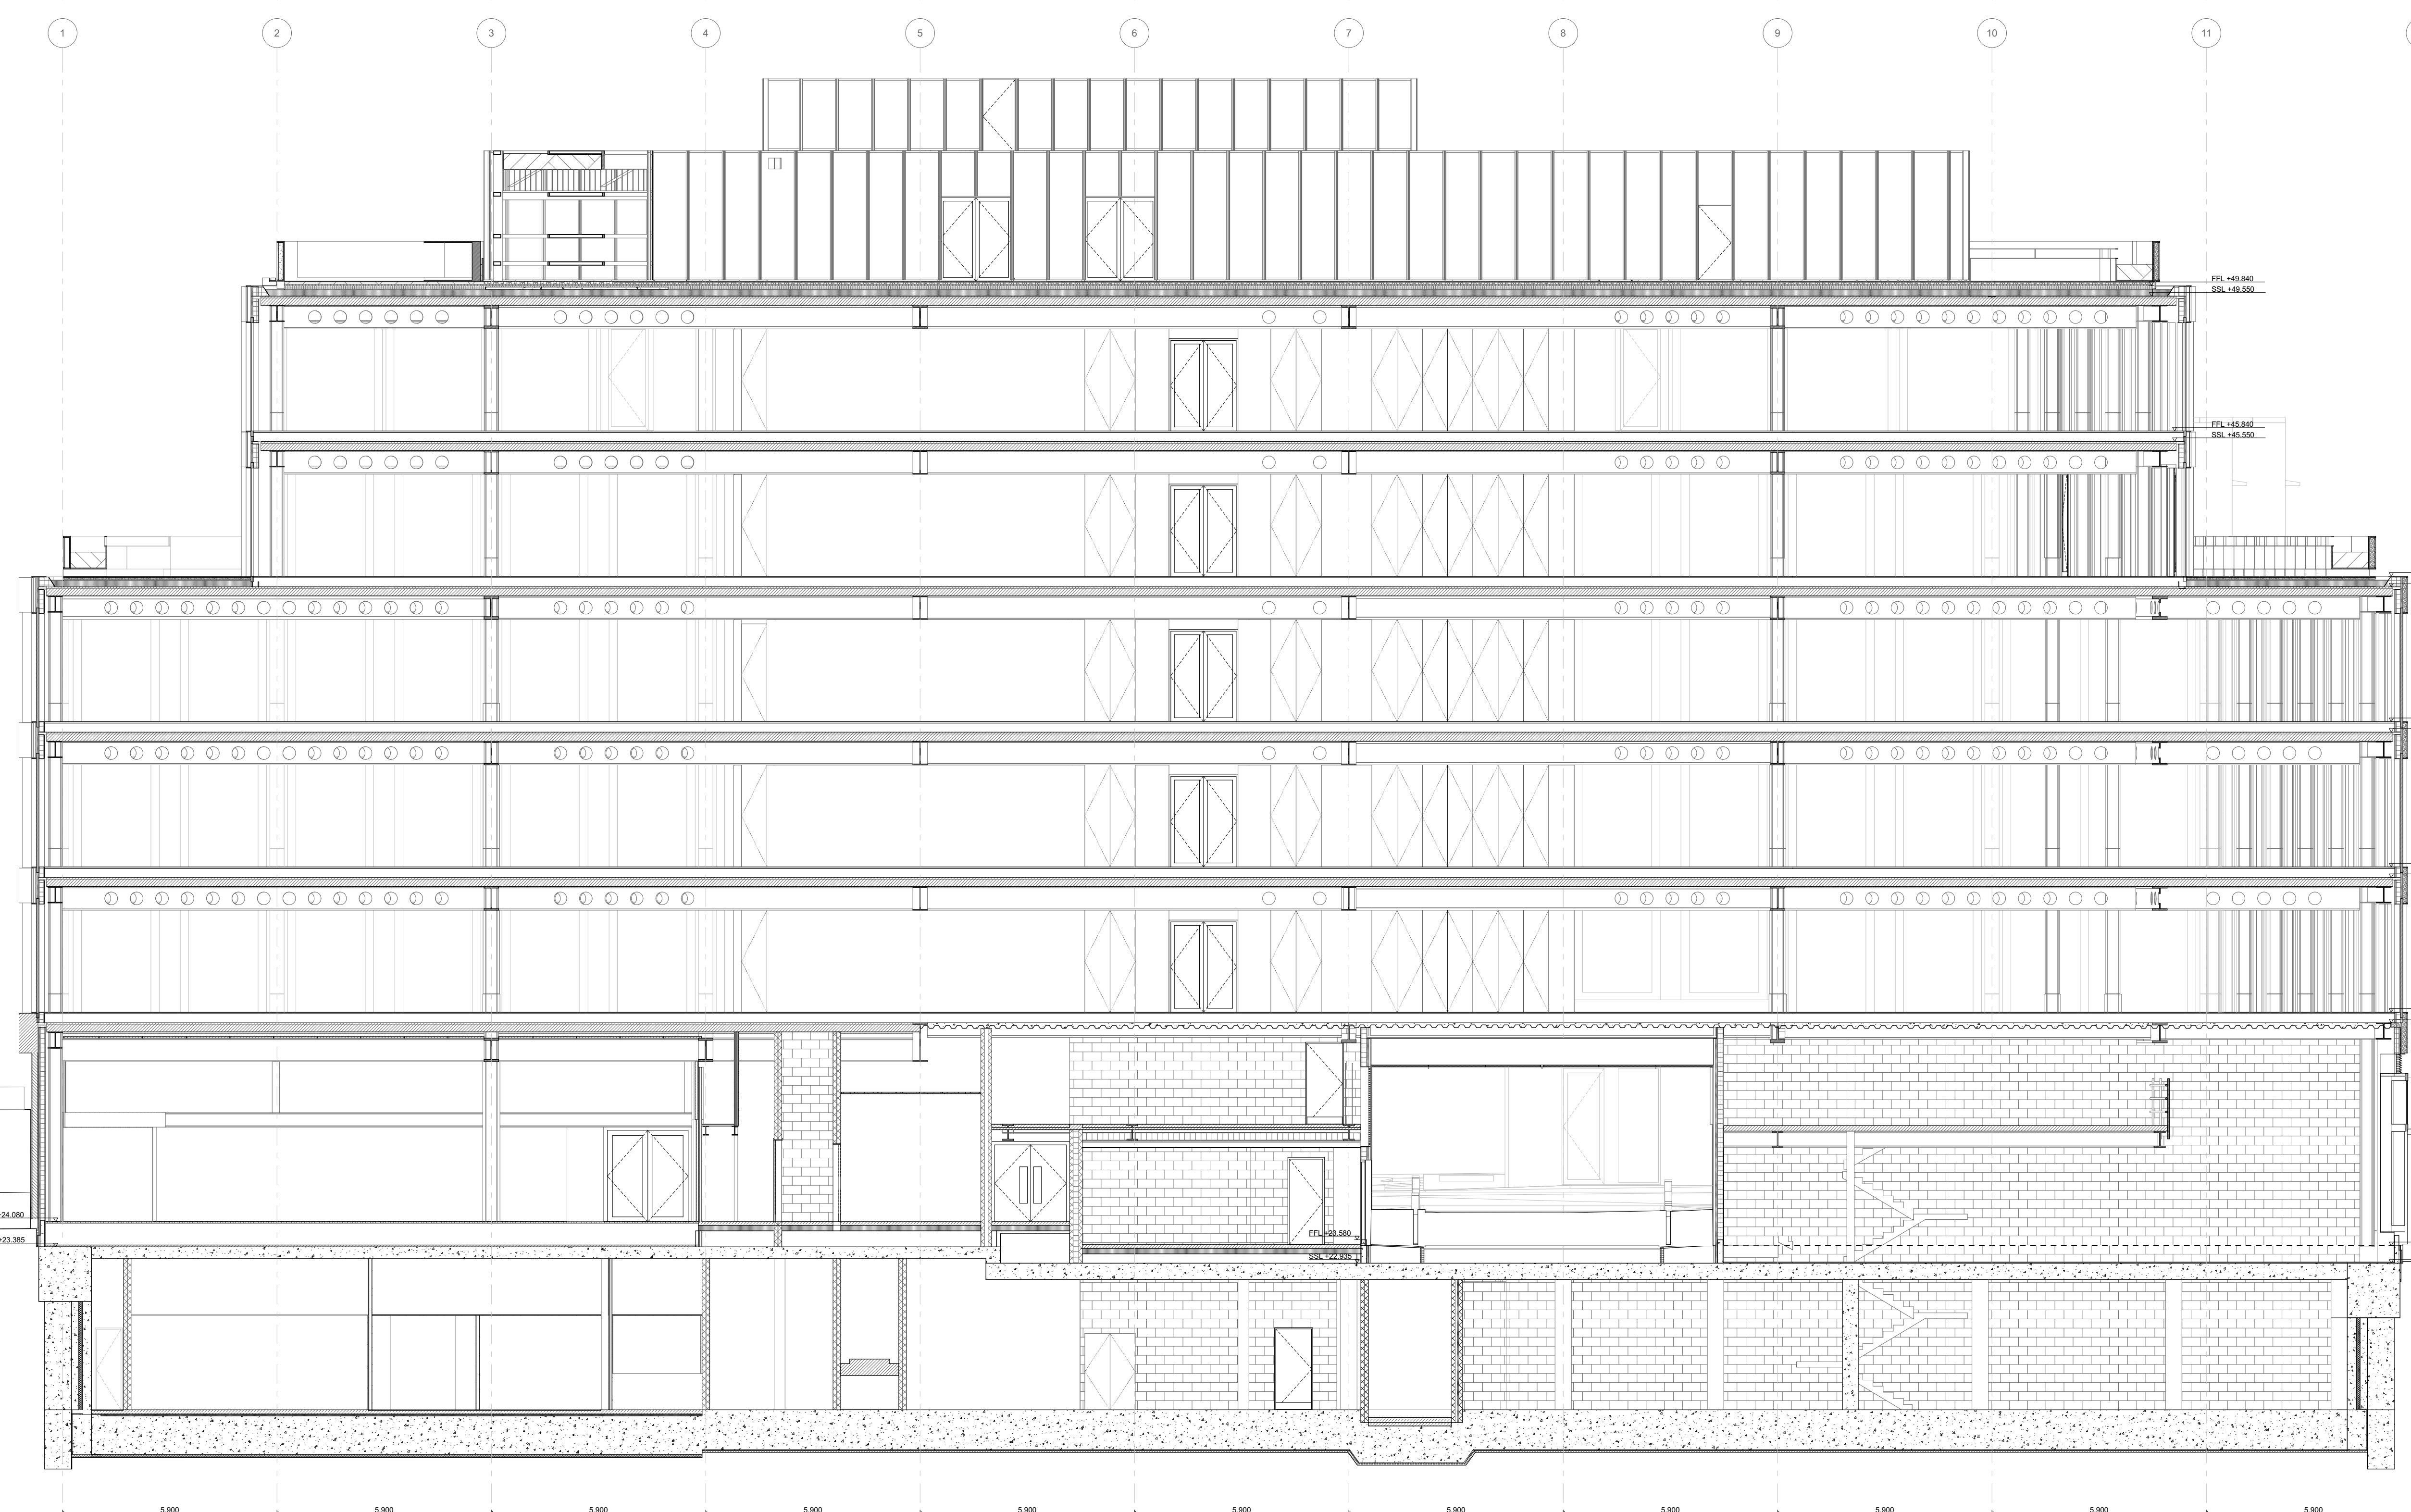

Section AA6

General notes:
 All dimensions are approximate and subject to a full measured survey
 All drawings to be read in conjunction with Structural Engineers and Services Engineers drawings. Any discrepancies are to be highlighted and brought to the attention of the Architects.

Health and safety notes:
Manual handling
 Avoid as far as reasonably practicable hazardous handling operations, including heavy lifting loads and working over shoulder height.

Confined space / Working at height
 Safe access to be provided when working at height.
 Be aware of restrictions placed on movement when working with temporary access equipment.

Temporary propping
 Care to be taken when fixing vertical elements to allow for secure fixing when fitting.


Personal protective equipment
 Appropriate equipment to be worn at all times while on site.

- Material hatches:**
- Stucco
 - ▨ Dropped Ceiling
 - Blockwork
 - ▨ Brick
 - Stone
 - Concrete, Precast
 - ▨ Insulation, Soft
 - Concrete, In-situ
 - ▨ Insulation, Rigid
 - Steel

Notes:

INDEX	DATE	REASON FOR ISSUE	NAME
T06	17/06/21	Stage 4 - VE Drawing Revision	LDV
P03	06/07/21	Planning update	LDV

Caruso St John Architects 0 1 2 3 4 5m

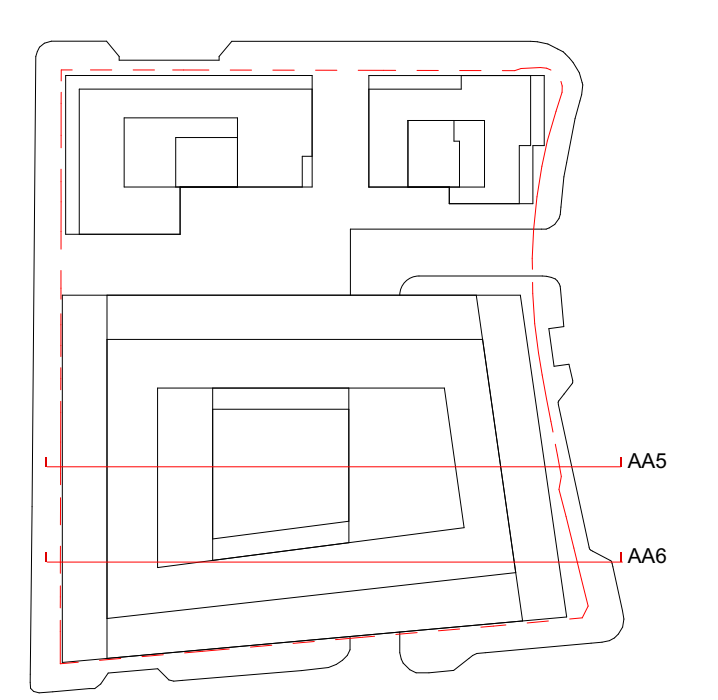

477 St Pancras Commercial Centre
 General Arrangement - Section - AA5/AA6 INFORMATION

477	CSJ	00	ZZ	SC	A	3204	S1	P03
Project No.	Location	Drawn	Check	Discipline	Version	Area	System	Revision
1:100	1189 x 841	12/06/20	06/07/21	LDV	JH			
Scale	Sheet No. (of total)	Date	Revised	Drawn	Checked			

STAGE 04 ±0.00 = 0.00 AOD

Project client: **Client:**
 WRE
 8 Broadwood Mans, London, W1D 3DH

Project manager: **Blockburn & Co.**
 No 1, Clink Street, London, SE1 9EG

Architect: **Caruso St John Architects LLP**
 1 Cove Street, London E2 8AG, UK, +44 (0)20 7933 3161, london@carusostjohn.com

Planning consultant: **Genall Evans**
 72 Redbus Street, London, W1D 5AY

Structural engineer: **AKT II**
 White Colar Factory 1 Old Street Yard London EC1Y 6AF

Building services: **Norman Denney Young**
 1 Angel Court, London EC2R 7JH

Quantity surveyor: **Expens**
 Montpelier 5-23 Old Street London EC1Y 9NL

Registered Office: Caruso St John LLP is a limited liability partnership registered in England No. 0328881