

General notes:
 All dimensions are approximate and subject to a full measured survey
 All drawings to be read in conjunction with Structural Engineers and Services Engineers drawings. Any discrepancies are to be highlighted and brought to the attention of the Architects.

Health and safety notes:
Manual handling
 Avoid as far as reasonably practicable hazardous handling operations, including heavy lifting loads and working over shoulder height.

Confined space / Working at height
 Safe access to be provided when working at height.
 Be aware of restrictions placed on movement when working with temporary access equipment.

Temporary propping
 Care to be taken when fixing vertical elements to allow for secure fixing when fitting.


Personal protective equipment
 Appropriate equipment to be worn at all times while on site.

- Material hatches:**
- Stoned
 - ▨ Dropped Ceiling
 - Blockwork
 - ▨ Brick
 - Stone
 - Concrete, Precast
 - ▨ Insulation, Soft
 - Concrete, In-situ
 - ▨ Insulation, Rigid
 - Steel

Notes:



Elevation - Royal College Street

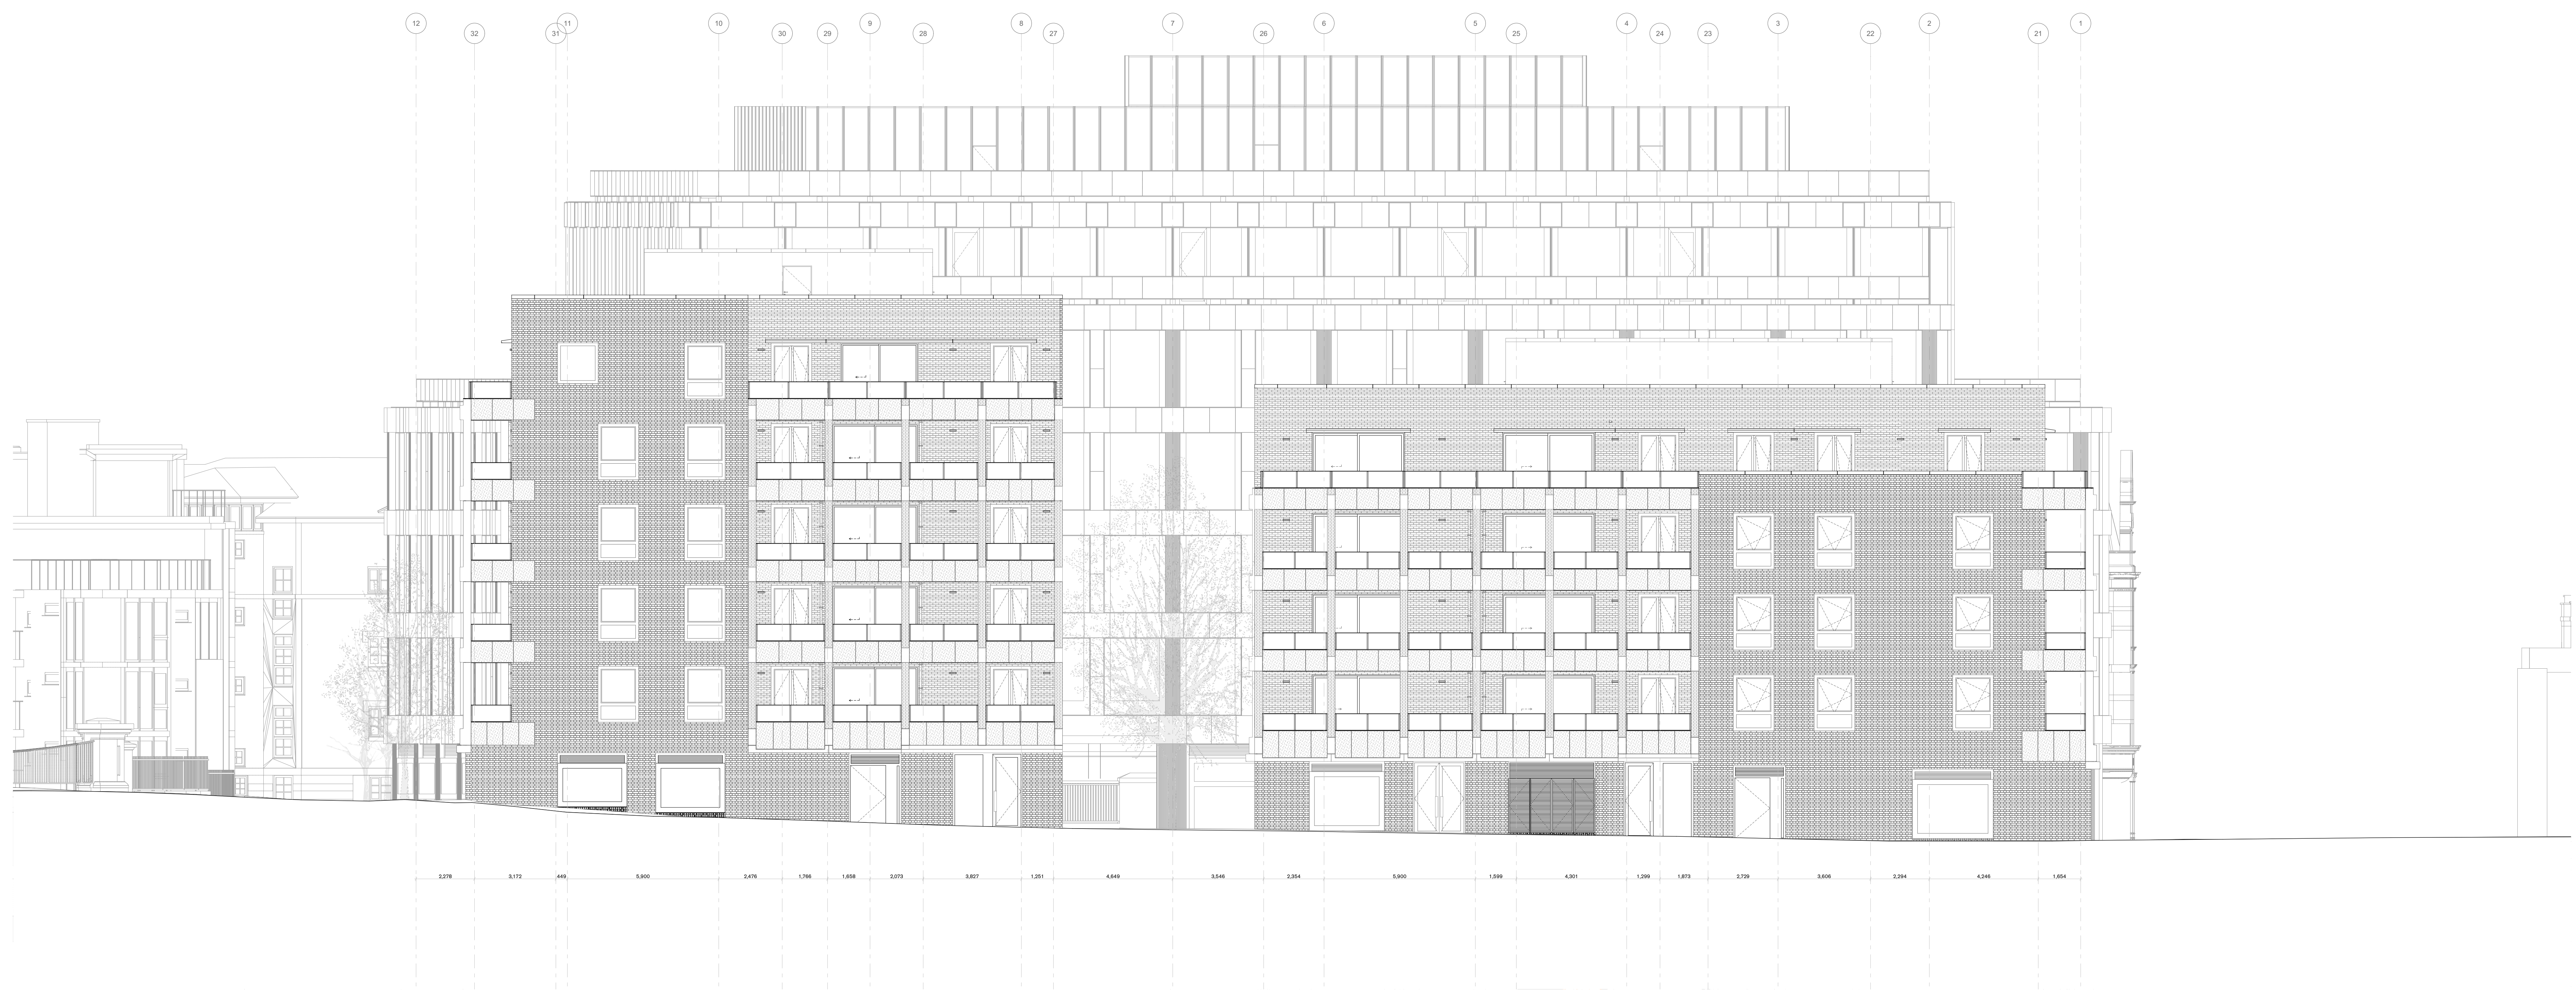

Elevation - Georgiana Street

INDEX	DATE	REASON FOR ISSUE	NAME
T00	12/06/20	Draft PCSA Issue	JH
T01	26/09/20	PCSA Tender	LDV
T02	22/07/20	Stage 4 Design Freeze	LDV
T03	26/10/20	Stage 4	LDV
T04	11/11/20	Stage 4	LDV
P04	06/09/21	Stage 4 - Planning update	GP



477 St Pancras Commercial Centre
 General Arrangement - Elevation - Royal College St & Georgiana Street

477	CSJ	00	ZZ	EL	A	3300	D2	P04
Project No.	Location	Link	Level	View	Direction	Scale	Date	Revision
1:100	1189 x 841	12/06/20	09/09/21	GP	JH			
Scale	Sheet No. of total	Date	Revised	Drawn	Checked			

STAGE 04 ±0.00 = 0.00 AOD

Client:
 WRE
 8 Richmond Mews, London, W1D 3DH

Project manager:
 Blackburn & Co.
 No 1, Clink Street, London, SE1 9DG

Architect:
 Caruso St John Architects LLP
 1 Cove Street, London E2 8AG, UK, +44 (0)20 7933 3161, london@carusostjohn.com

Planning consultant:
 Gerald Evans
 72 Redbank Street, London, W1G 8AY

Structural engineer:
 AKT II
 White Colver Factory 1 Old Street Yard London EC1Y 8AF

Building services:
 Norman Denney Young
 4 Chiswell Street, London EC1Y 4UP, United Kingdom

Quantity surveyor:
 Expens
 Montpelier 5-23 Old Street London EC1Y 9RL

Registered Office: Caruso St John LLP is a limited liability partnership registered in England No. 02328811