

GRIMSDALE

JOB NO: 34951

SHEET 1 OF 3

Drawn by	C JEWISS
Scale	1:1 at A3
Issue No	02
Date:	OCT 2021

Material: ACCOYA



Finish - Int:STD WHITE

Ext :STD WHITE

The Sash Window Workshop
4 Kiln lane,
Bracknell,
Berkshire RG12 1NA
tel: +44 (0)1344 868668
fax: +44 (0)1344 868858
email: jewissc@sashwindow.com

ITEMS 1, 2, 3 & 4

0 METRIC SCALE 1:1 ON A3

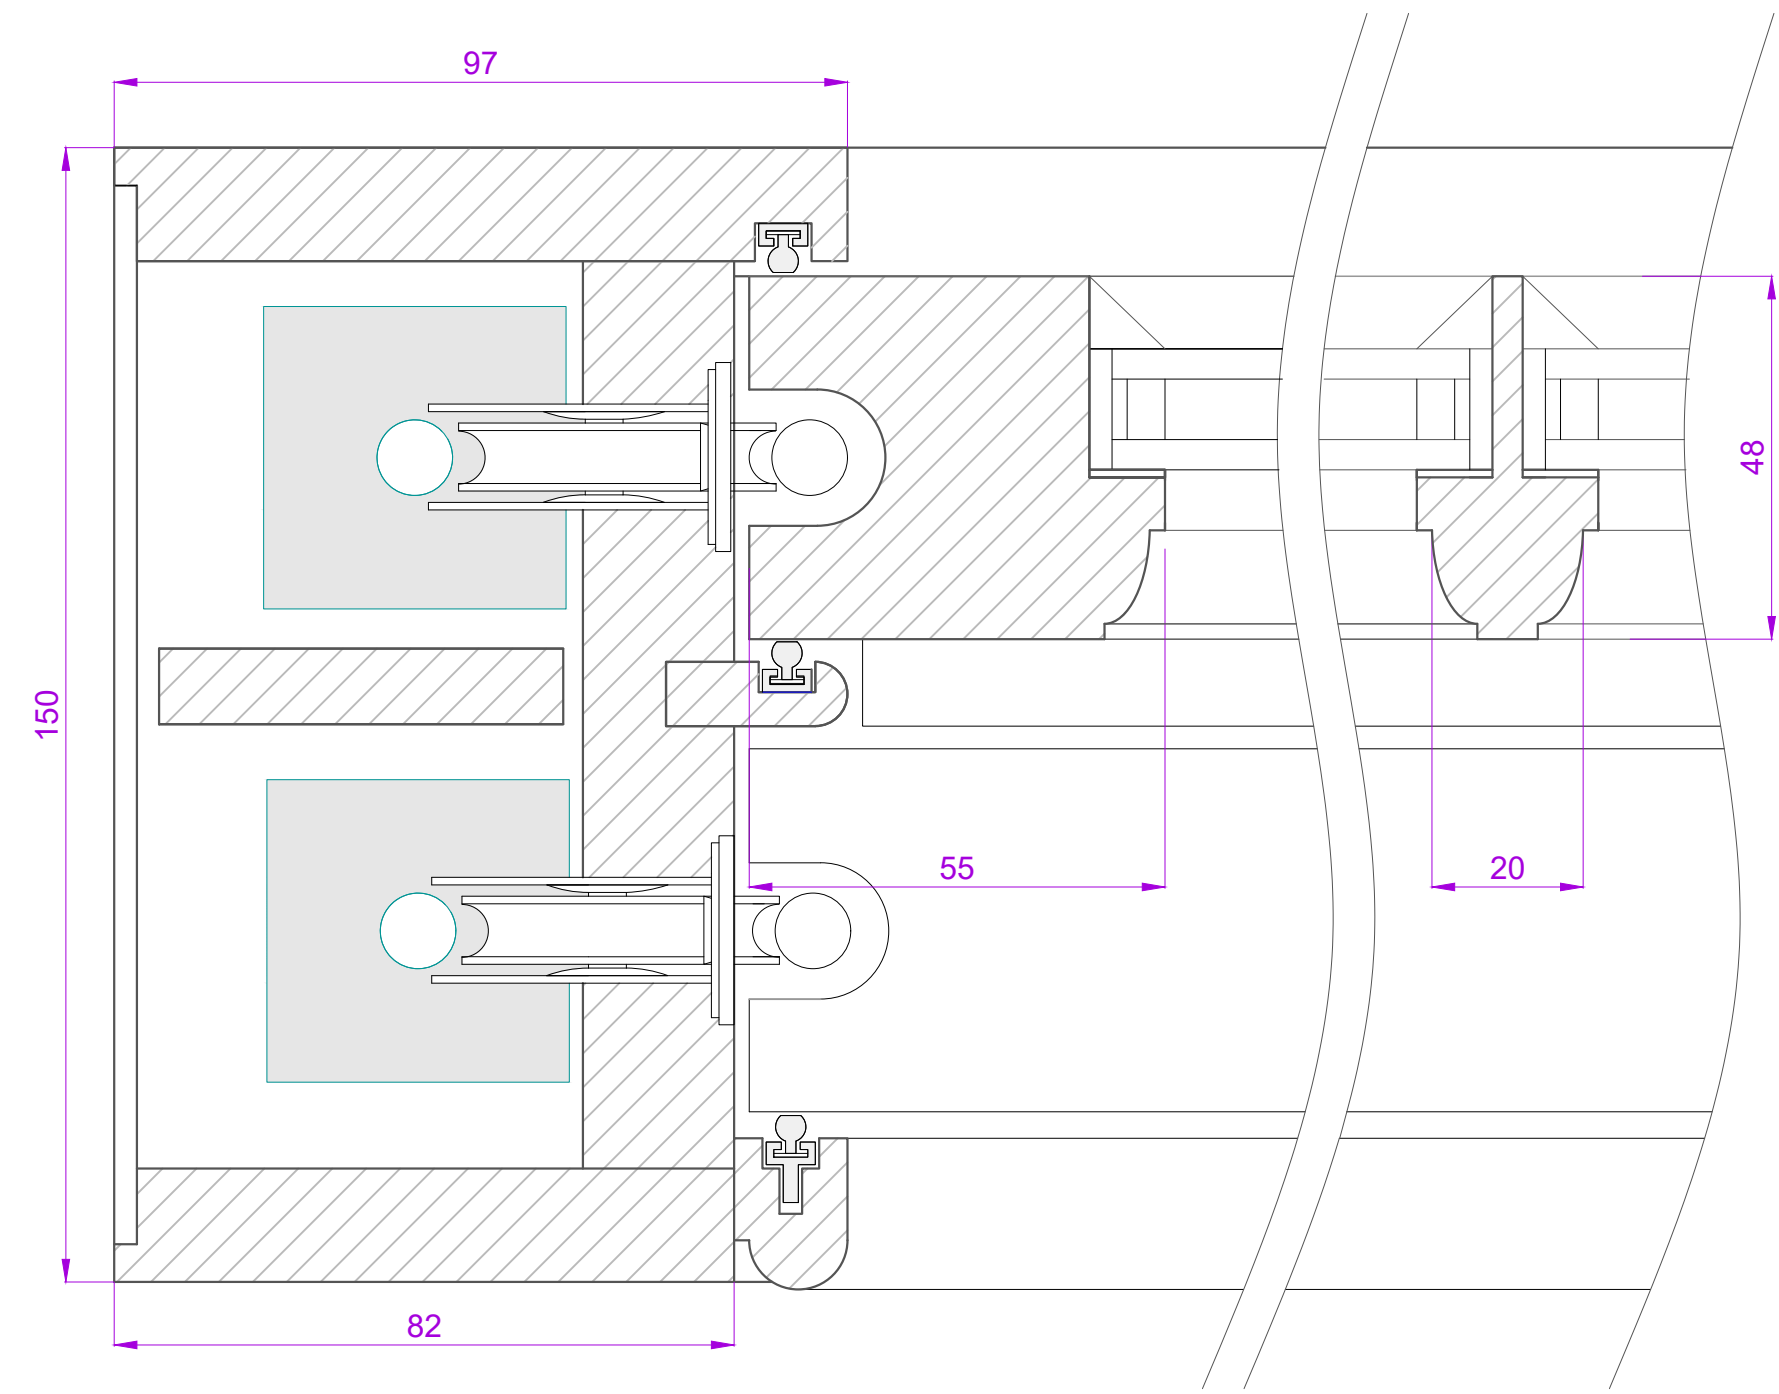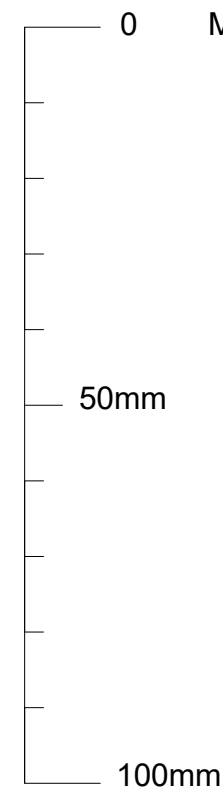

SECTION THROUGH FRAME JAMB SCALE 1:1

GRIMSDALE

JOB NO: 34951

SHEET 2 OF 3

Drawn by	C JEWISS
Scale	1:1 at A3
Issue No	02
Date:	OCT 2021

Material: ACCOYA

Finish - Int:STD WHITE


Ext :STD WHITE

The Sash Window Workshop
4 Kiln lane,
Bracknell,
Berkshire RG12 1NA
tel: +44 (0)1344 868668
fax: +44 (0)1344 868858
email: jewissc@sashwindow.com

0 METRIC SCALE 1:1 ON A3

50mm

100mm

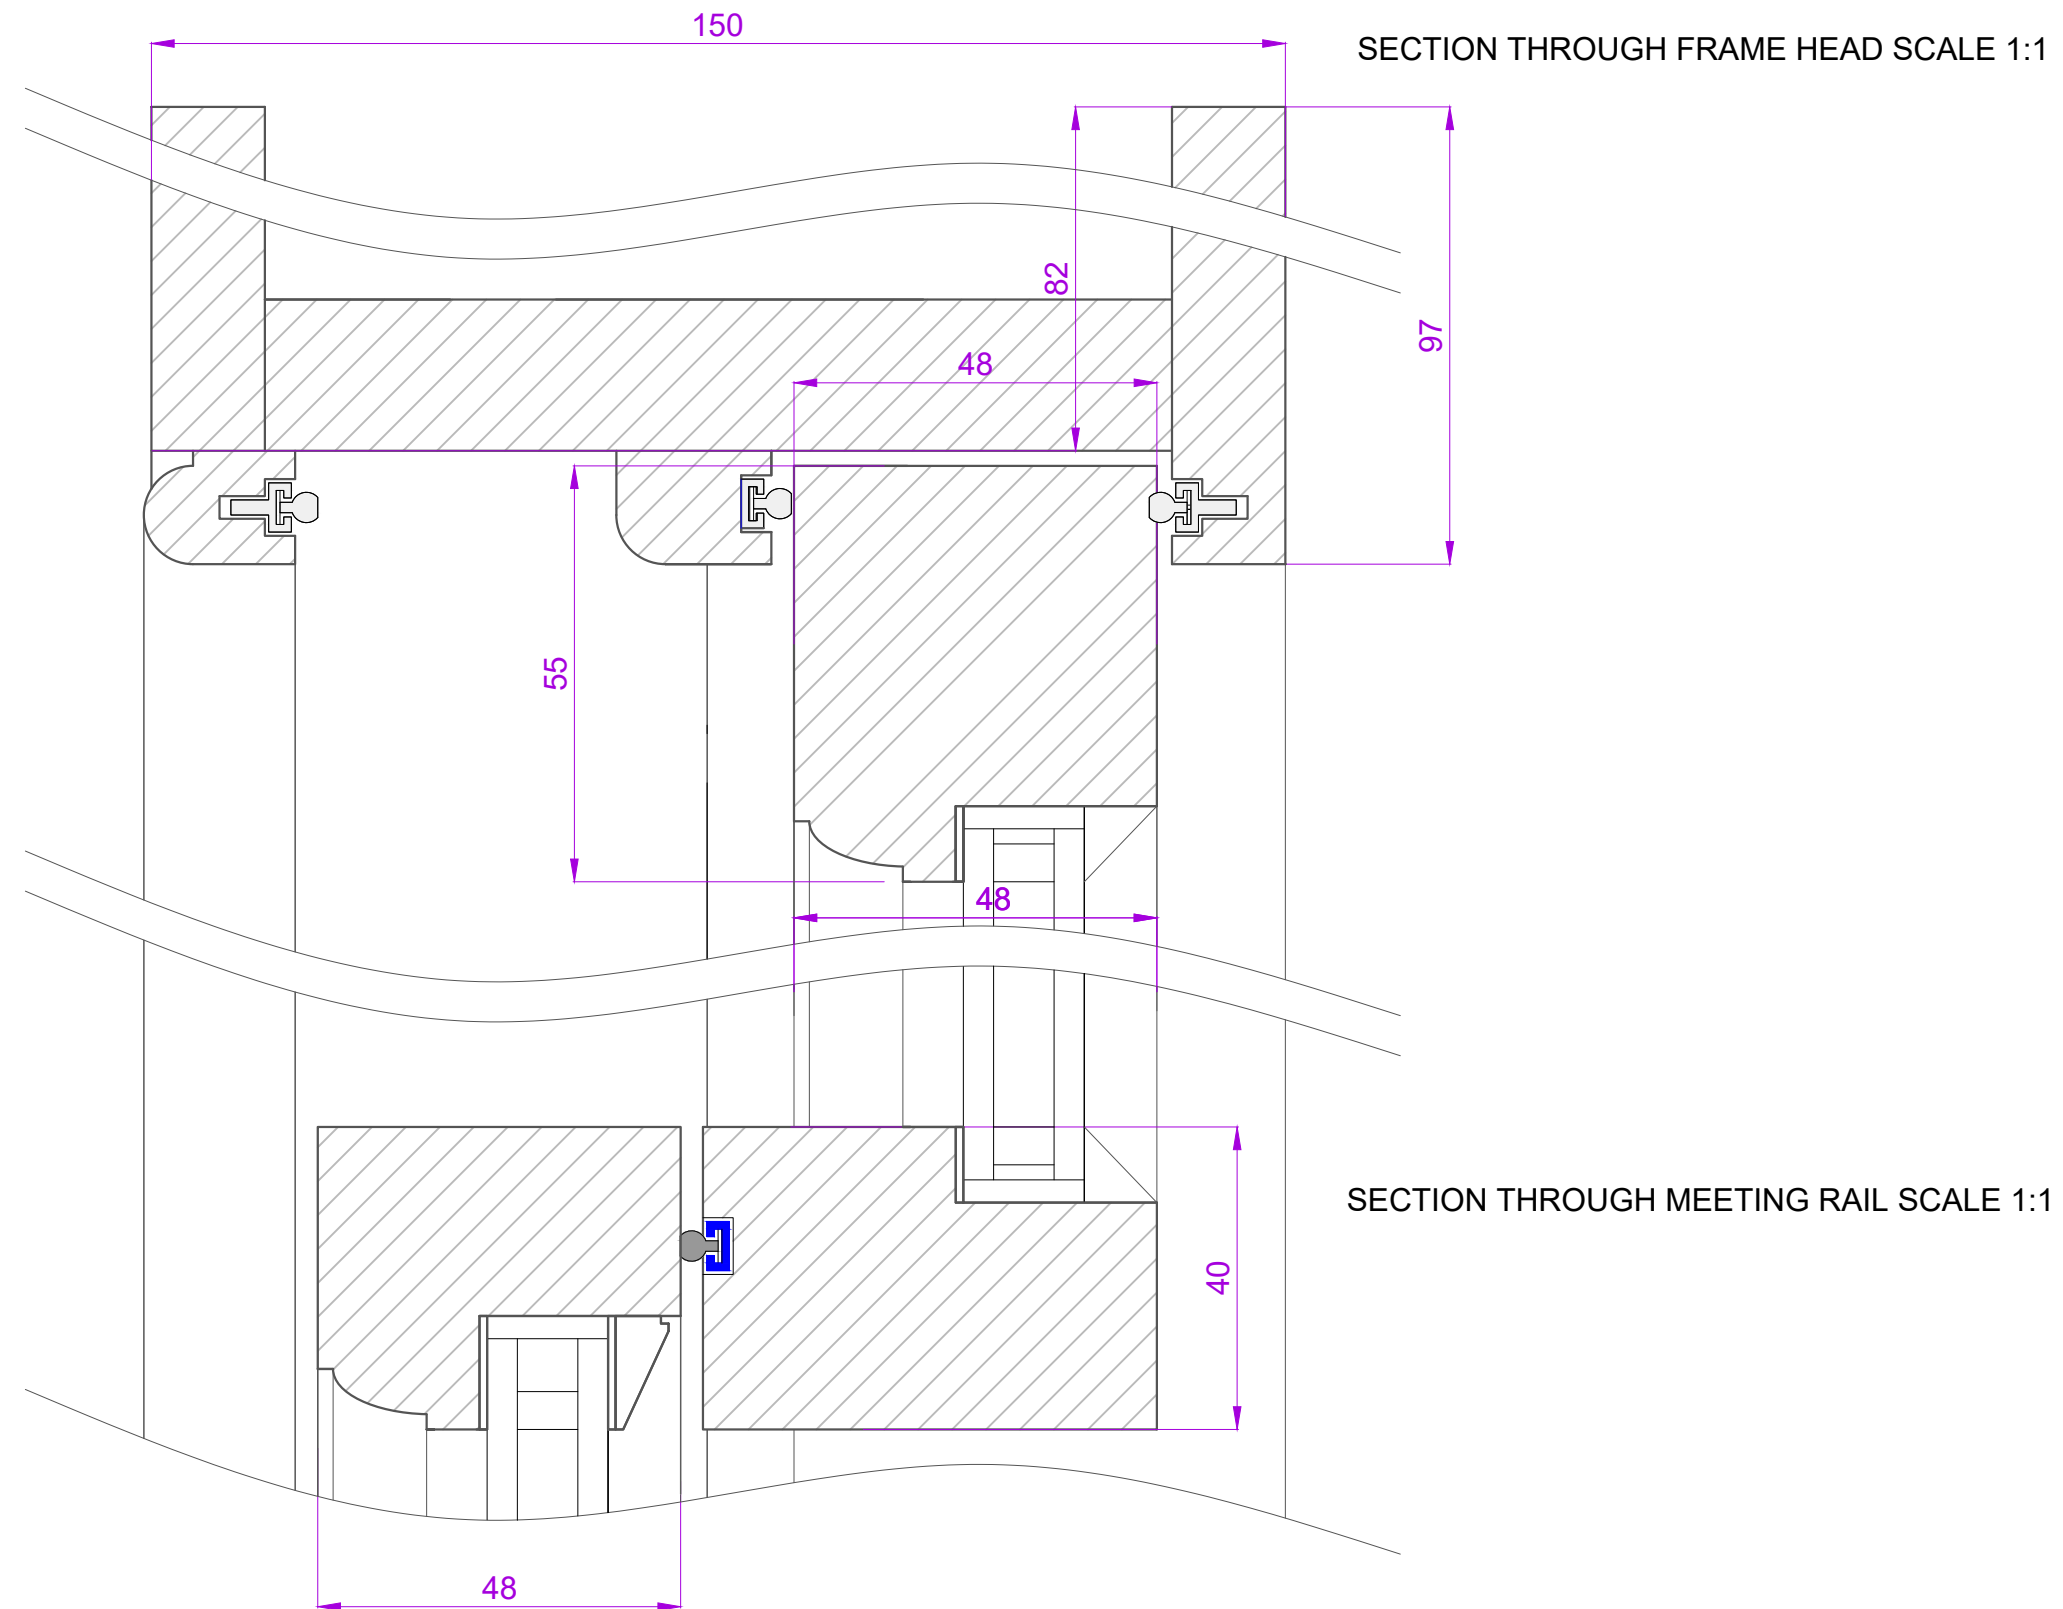

**ITEMS 1,
2, 3 & 4**

GRIMSDALE

JOB NO: 34951

SHEET 3 OF 3

Drawn by	C JEWISS
Scale	1:1 at A3
Issue No	02
Date:	OCT 2021



Material: ACCOYA

Finish - Int:STD WHITE

Ext :STD WHITE

The Sash Window Workshop
4 Kiln lane,
Bracknell,
Berkshire RG12 1NA
tel: +44 (0)1344 868668
fax: +44 (0)1344 868858
email: jewissc@sashwindow.com

0 METRIC SCALE 1:1 ON A3

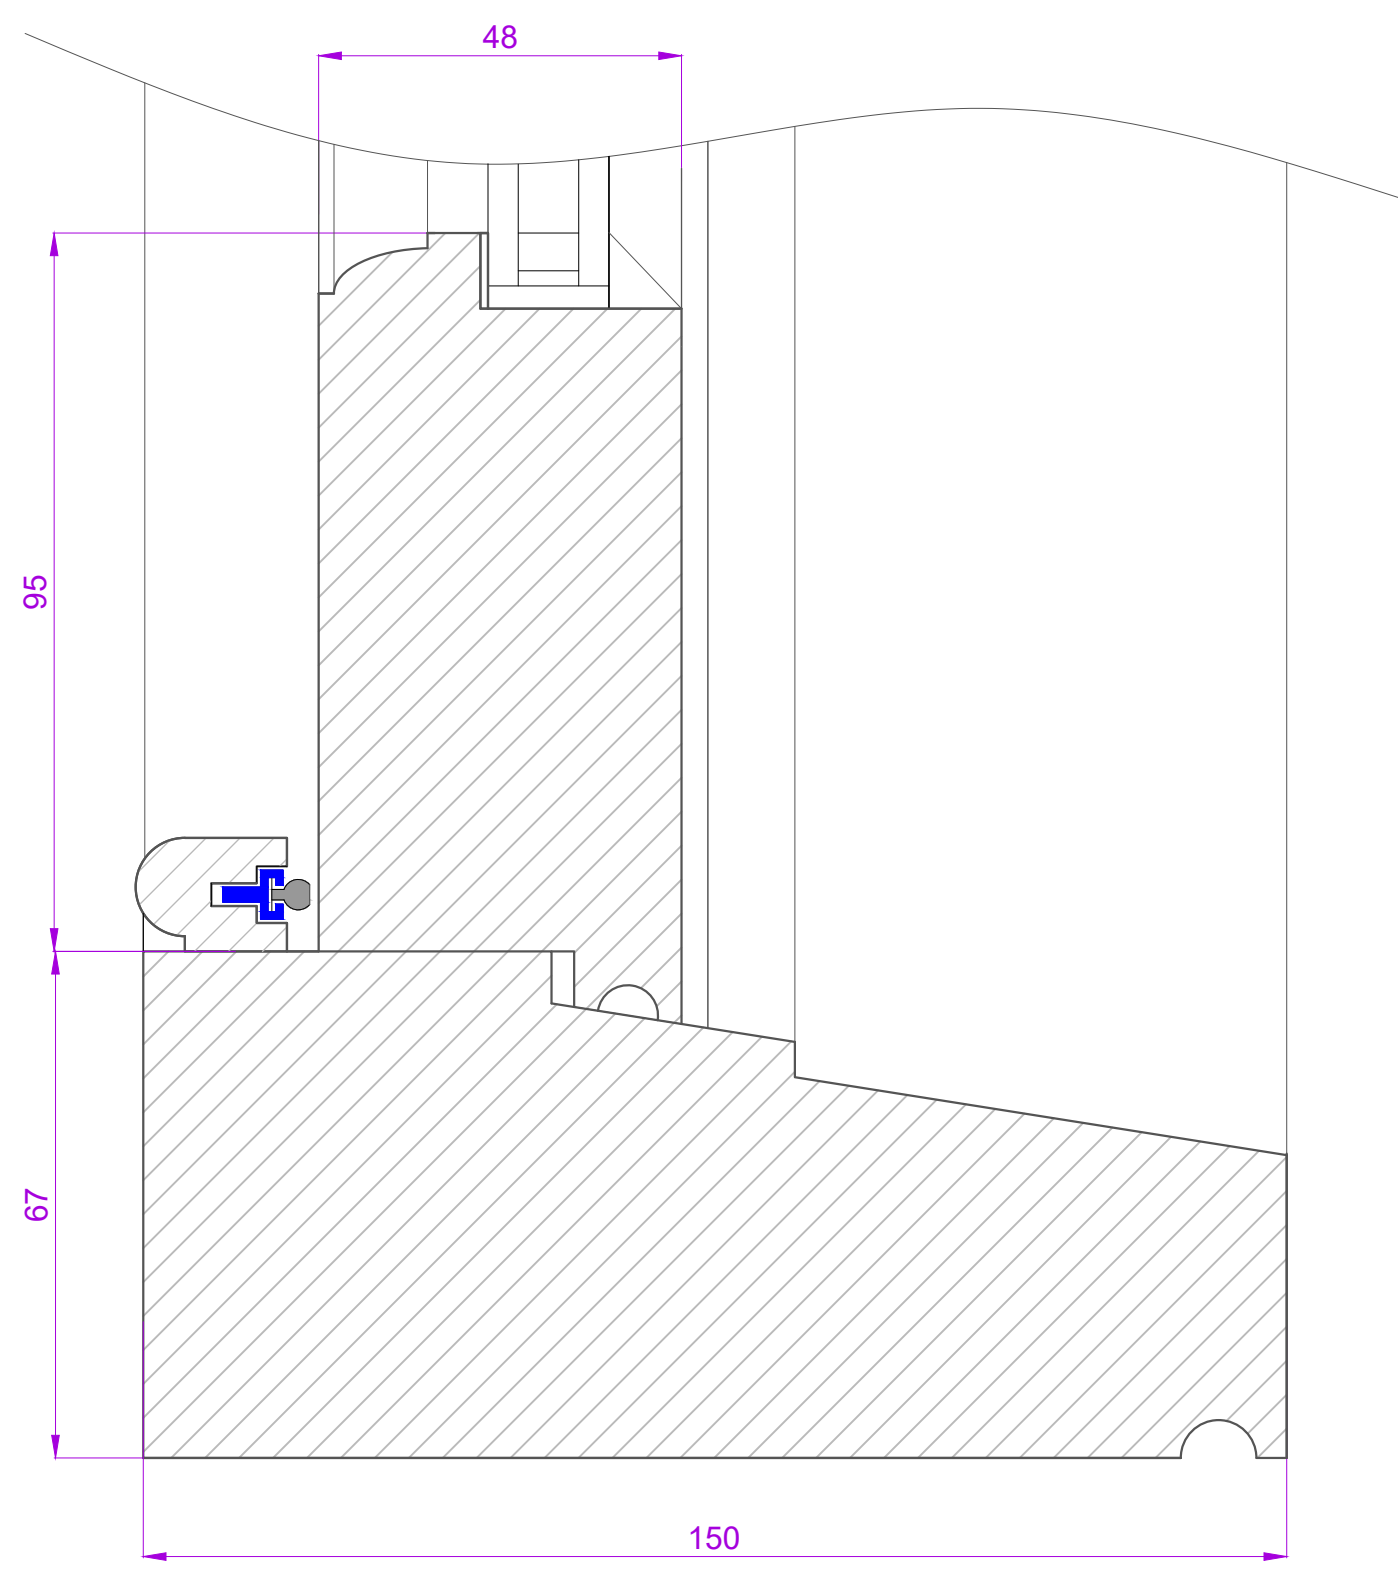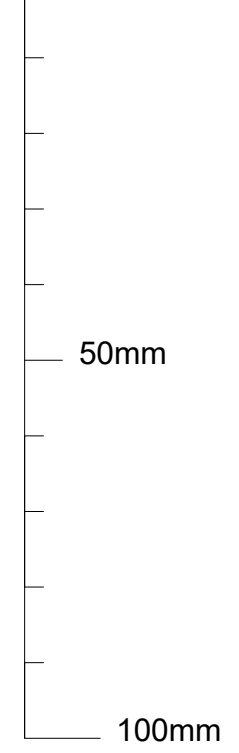

SECTION THROUGH CILL SCALE 1:1

ITEMS 1, 2, 3 & 4

Drawn by	C JEWISS
Scale	1:1 at A3
Issue No	02
Date:	OCT 2021


Material: ACCOYA

Finish - Int:STD WHITE


Ext :STD WHITE

The Sash Window Workshop
4 Kiln lane,
Bracknell,
Berkshire RG12 1NA
tel: +44 (0)1344 868668
fax: +44 (0)1344 868858
email: jewissc@sashwindow.com



0 METRIC SCALE 1:1 ON A3

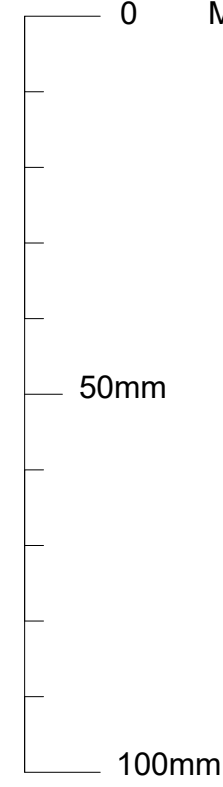

SECTION THROUGH STILE SCALE 1:1

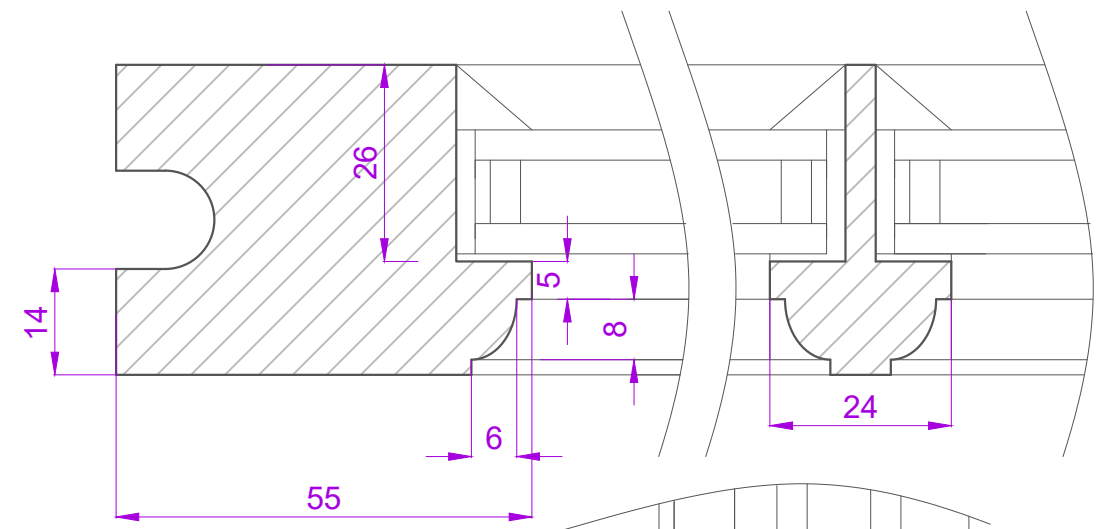


SECTION THROUGH TOP RAIL SCALE 1:1

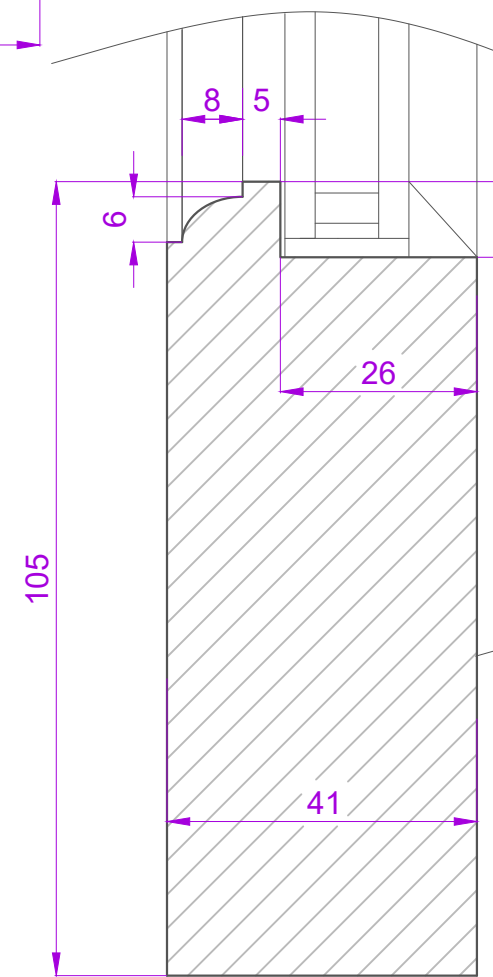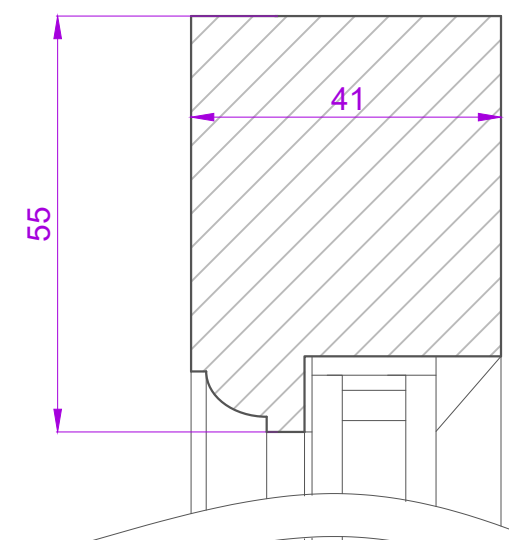

SECTION THROUGH CILL SCALE 1:1

SECTION THROUGH MEETING RAIL SCALE 1:1

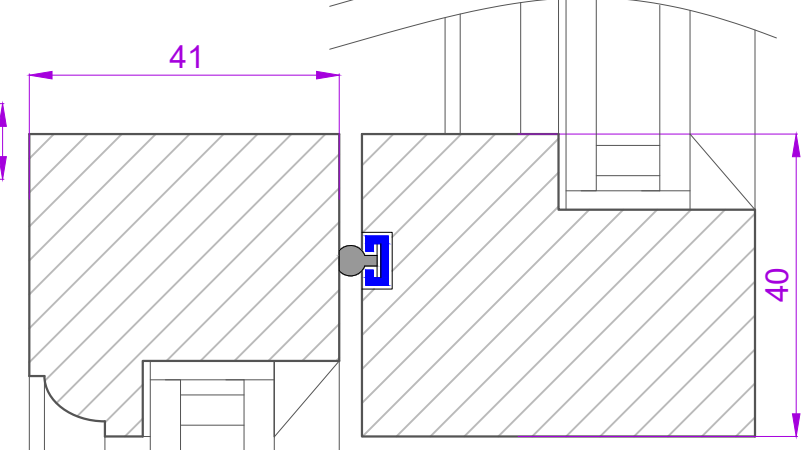

**ITEMS 5,
6 & 7**

GRIMSDALE

JOB NO: 34951

SHEET 1 OF 2

Drawn by	C JEWISS
Scale	1:1 at A3
Issue No	02
Date:	OCT 2021

Material: ACCOYA


Finish - Int:STD WHITE

Ext :STD WHITE

The Sash Window Workshop
4 Kiln lane,
Bracknell,
Berkshire RG12 1NA
tel: +44 (0)1344 868668
fax: +44 (0)1344 868858
email: jewissc@sashwindow.com

0 METRIC SCALE 1:1 ON A3

SECTION THROUGH STILE SCALE 1:1

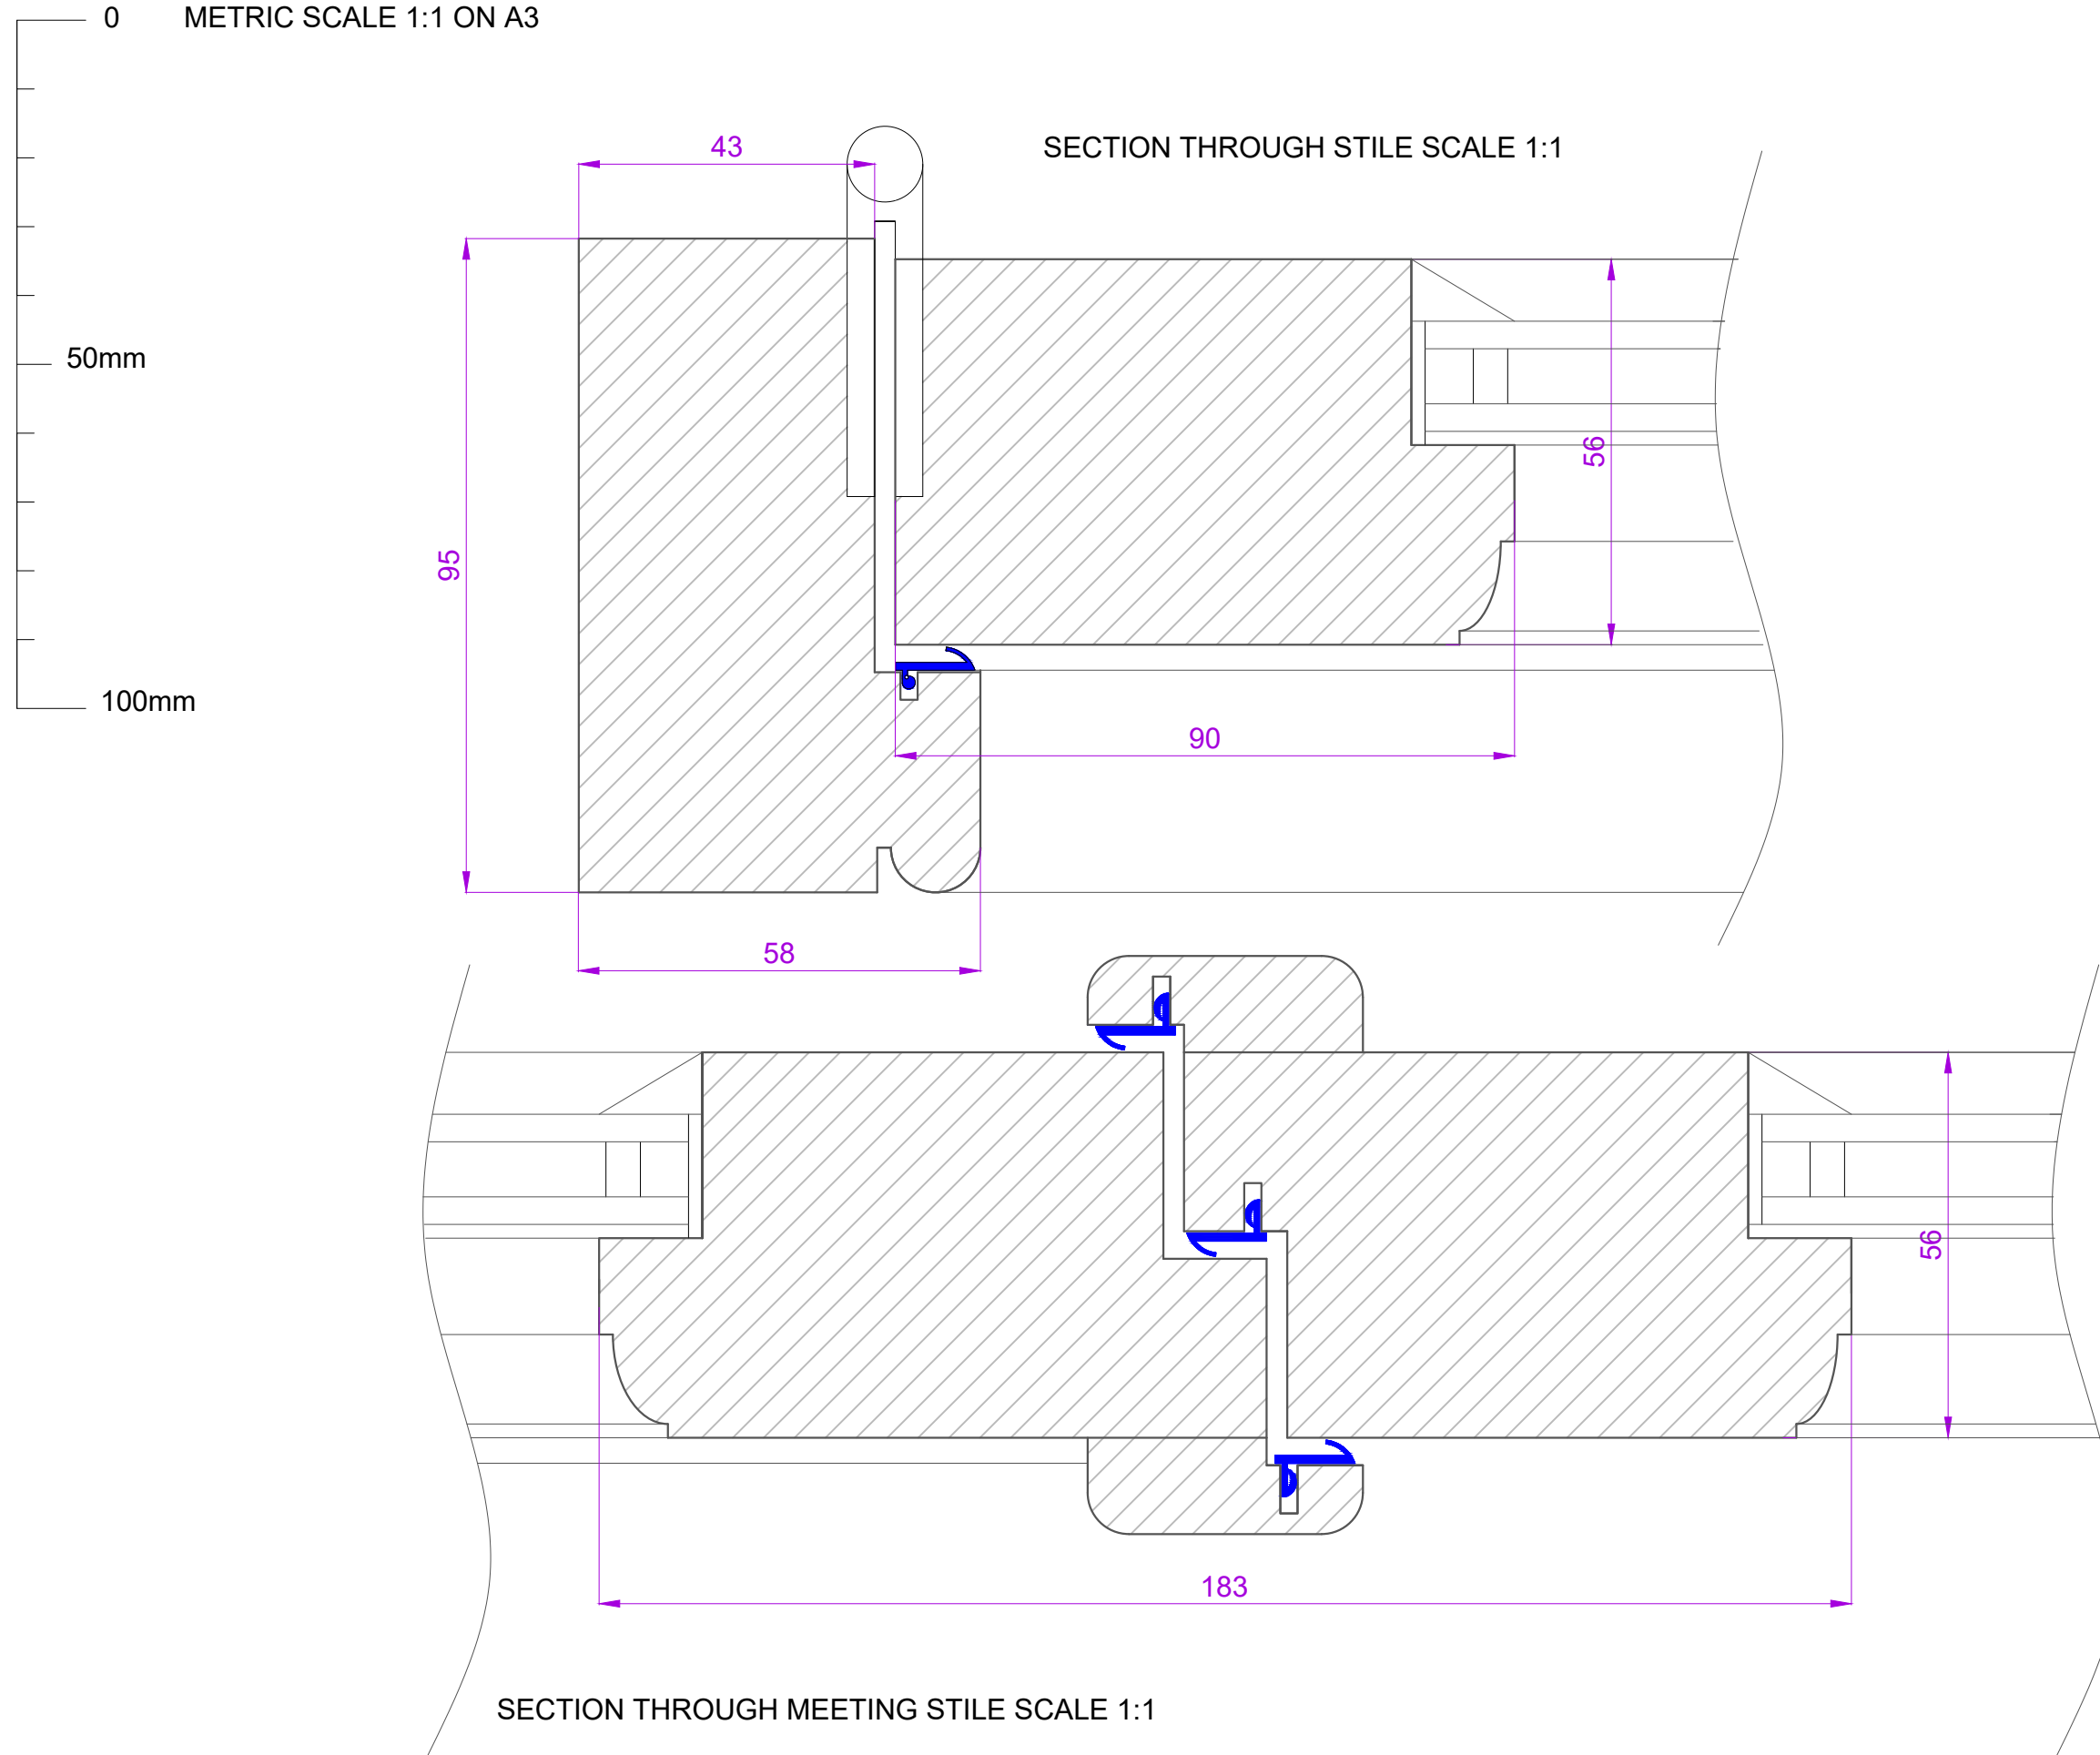

SECTION THROUGH MEETING STILE SCALE 1:1

ITEM 7

GRIMSDALE

JOB NO: 34951

SHEET 2 OF 2

Drawn by	C JEWISS
Scale	1:1 at A3
Issue No	02
Date:	OCT 2021

Material: ACCOYA

Finish - Int:STD WHITE

Ext :STD WHITE

The Sash Window Workshop
4 Kiln lane,
Bracknell,
Berkshire RG12 1NA
tel: +44 (0)1344 868668
fax: +44 (0)1344 868858
email: jewissc@sashwindow.com

ITEM 7

0 METRIC SCALE 1:1 ON A3

50mm

100mm

SECTION THROUGH FRAME HEAD SCALE 1:1

SECTION THROUGH CILL SCALE 1:1

