


3 Elevation B-B  
Scale: 1:50



1 Plan View  
Scale: 1:100

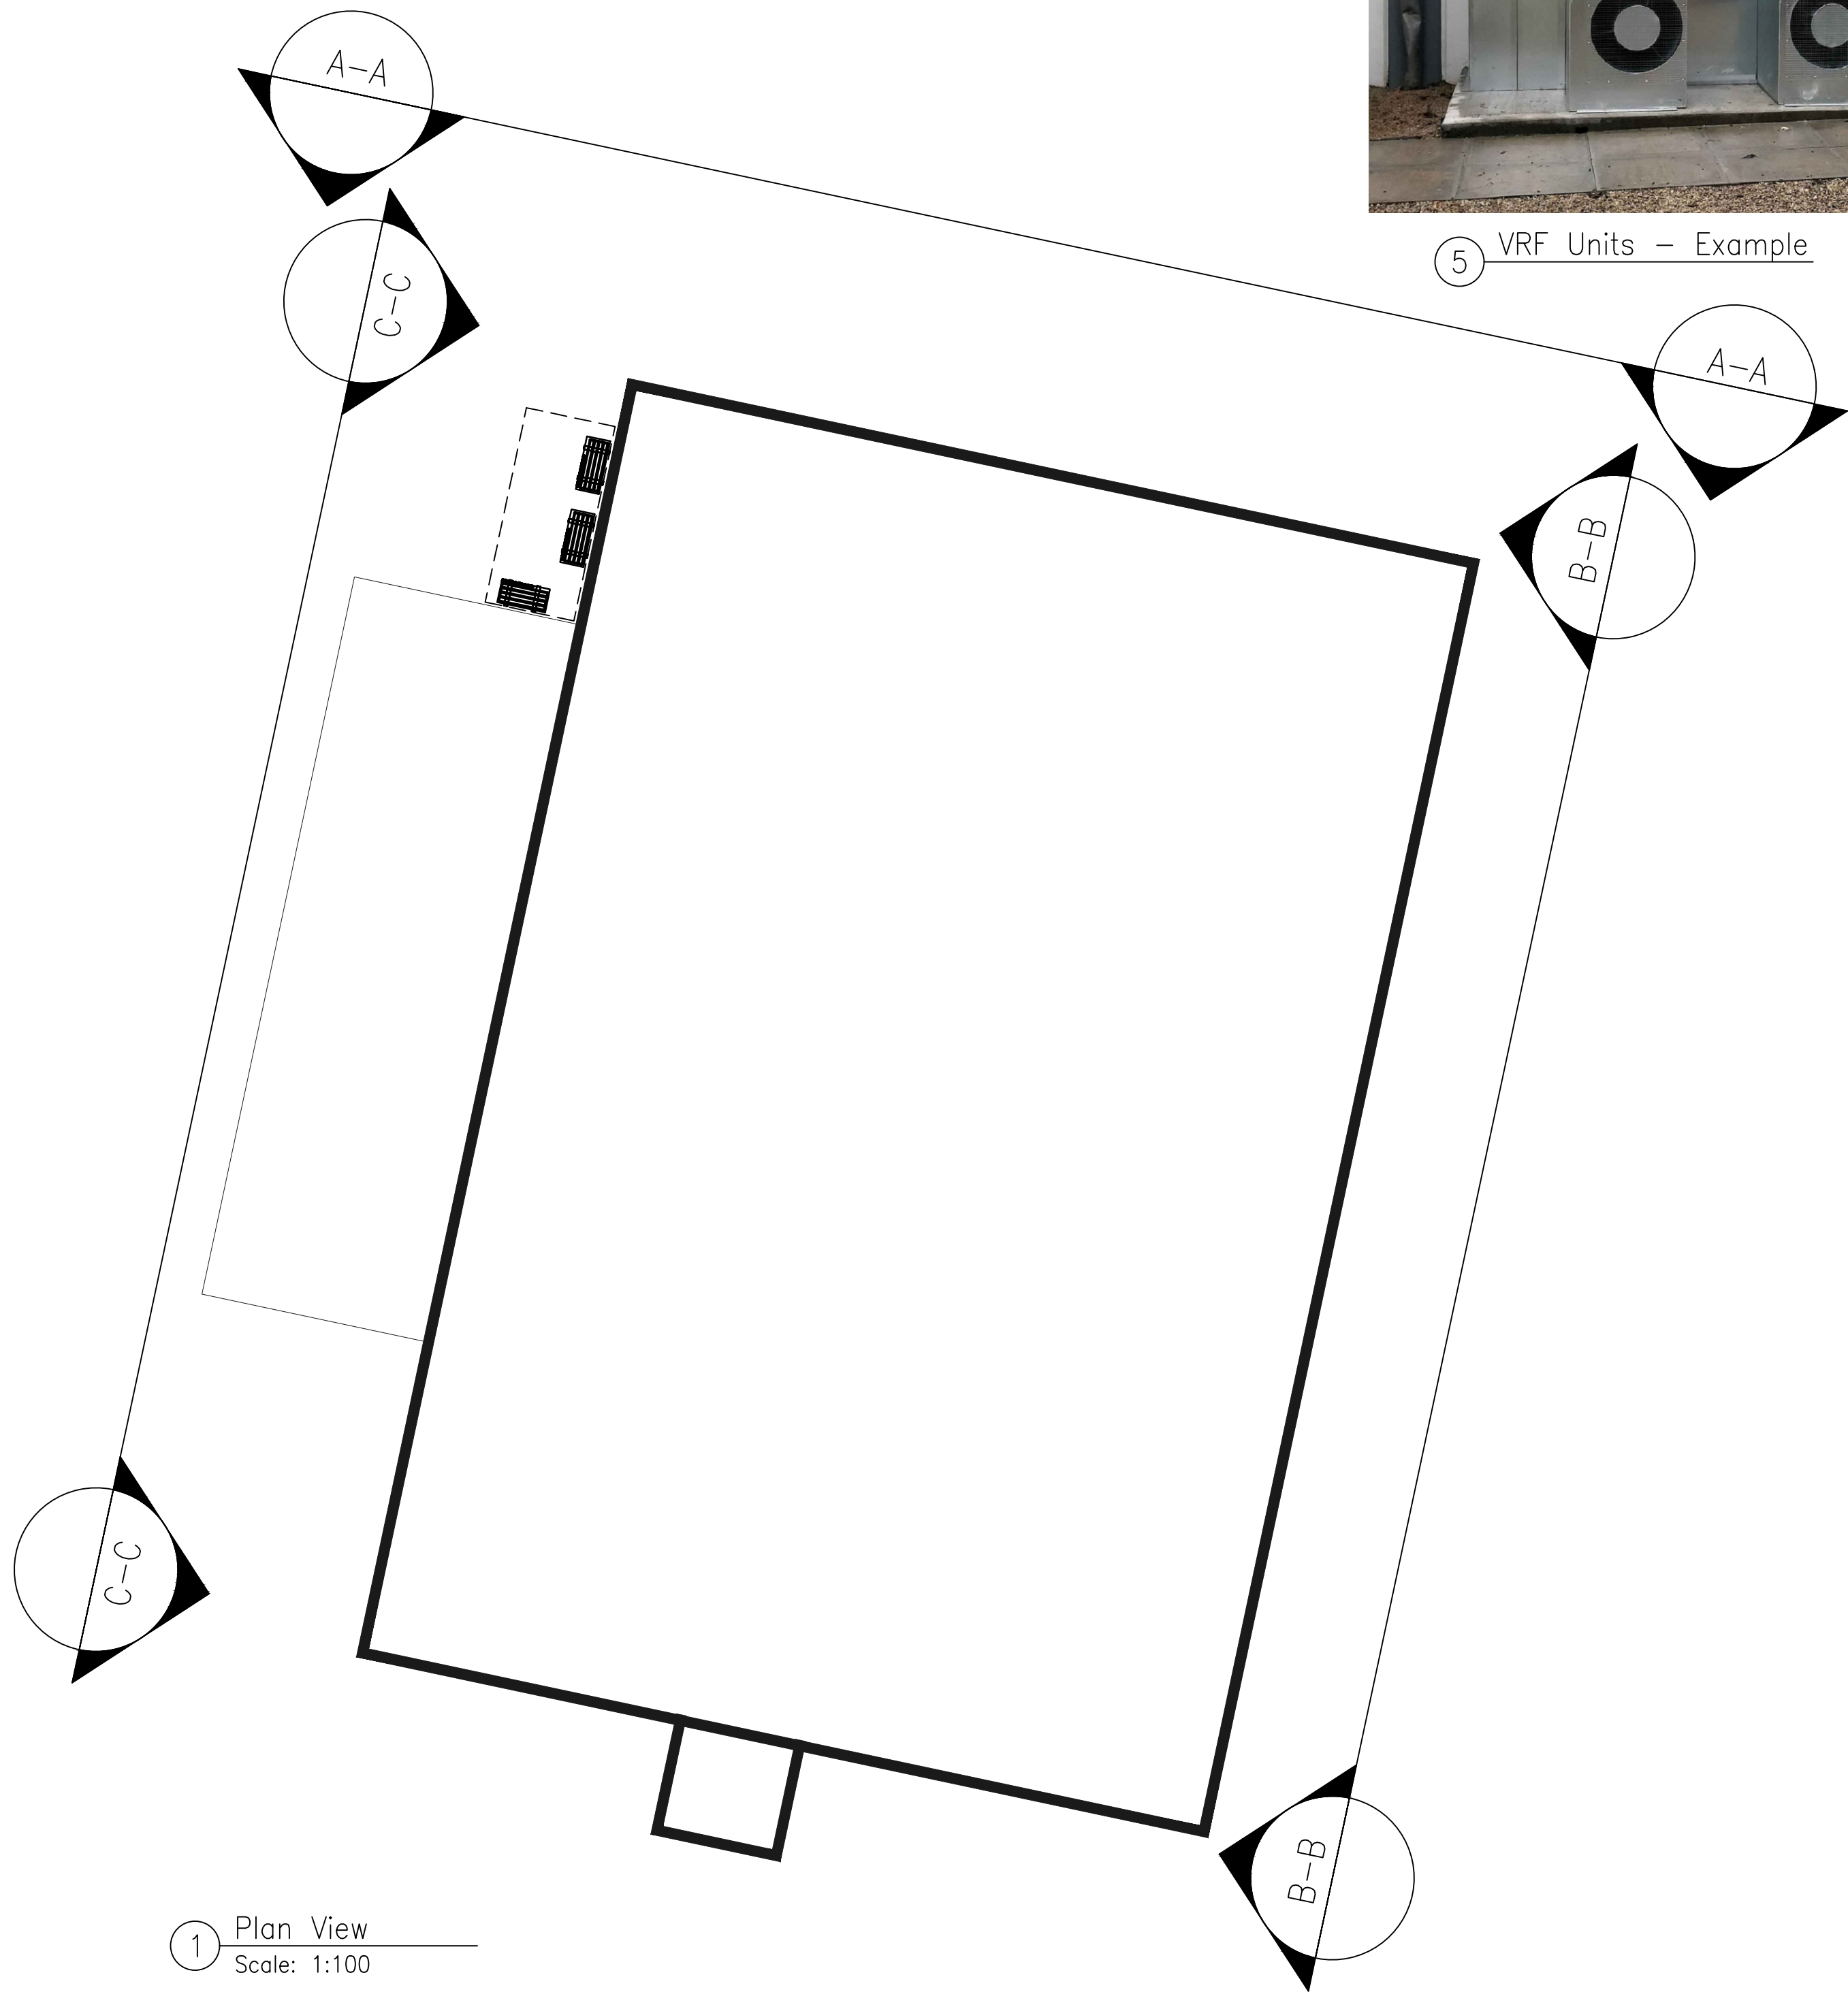

### 5 VRF Units – Example

ALL DIMENSIONS, LEVELS AND CLEARANCES TO BE CHECKED ON SITE PRIOR TO WORKS COMMENCING

THIS DRAWING SHOULD BE READ IN CONJUNCTION WITH ALL OTHER PROJECT RELATED DRAWINGS, SPECIFICATIONS AND DOCUMENTS AS PART OF A SINGLE PROJECT PACKAGE


ANY DISCREPANCY BETWEEN THIS DRAWING, OTHER DRAWINGS FORMING PART OF THIS CONTRACT, OR THE SPECIFICATION / BILLS OF QUANTITIES MUST BE CLARIFIED BEFORE COMMENCEMENT OF ANY WORK OR ORDERING OF ANY MATERIALS.

PLEASE CONSULT THE AUTHOR OR PROJECT MANAGER  
SHOULD THE READER REQUIRE CLARIFICATION ON  
ANY PART OF THIS DRAWING.


THE COPYRIGHT OF THE DRAWING AND DESIGN IS THE PROPERTY OF THE COMPANY. THIS INFORMATION HAS BEEN ISSUED UNDER SPECIFIC TERMS FOR THIS PROJECT AND MAY ONLY BE USED AND REPRODUCED ACCORDINGLY.

## NOTES

1. THIS DRAWING SHALL BE READ IN CONJUNCTION WITH THE MARK SPECIFICATION SCHEDULES AND ALL OTHER DRAWINGS.
2. THE CONTRACTOR IS RESPONSIBLE FOR CO-ORDINATION OF ALL MECHANICAL SERVICE WITH ALL OTHER SERVICES AND THE BUILDUP STRUCTURE.
3. EXACT LOCATIONS OF AIRBRICKS/LOUVERS TO BE AGREED WITH ARCHITECT AND HISTORIC BUILDING OFFICER.
4. THESE DRAWINGS ARE TECHNICAL DESIGN DRAWINGS. PLANT SETTING OUT DIMENSIONS, FIXING BRACKETS, SUPPORTS ETC. ARE TO BE SHOWN ON THE CONTRACTORS INSTALLATION DRAWINGS.
5. ALL LOUVERS AND ROOF COMBS SHALL BE FITTED WITH BIRD MESH AND INSECT SCREEN. ACCESS PANELS TO BE INSTALLED IN ACCORDANCE WITH THE MANUFACTURERS INSTRUCTIONS. ALL LOUVERS SHALL BE SUITABLE FOR INTEGRATION INTO COMPOSITE AIRCRAFTING/CLADDING SYSTEMS.
6. EXACT LOCATIONS OF AIRBRICKS/LOUVERS TO BE AGREED WITH ARCHITECT.
7. LOUVERS TO BE EXTRUDED ALUMINIUM, COLOUR WHITE, FINAL COLOUR AND FINISH THE LOUVER TO BE CONFIRMED BY ARCHITECT.
8. ACOUSTIC ENCLOSURE TO BE WHITE, FINAL COLOUR AND FINISH TO BE CONFIRMED BY ARCHITECT.

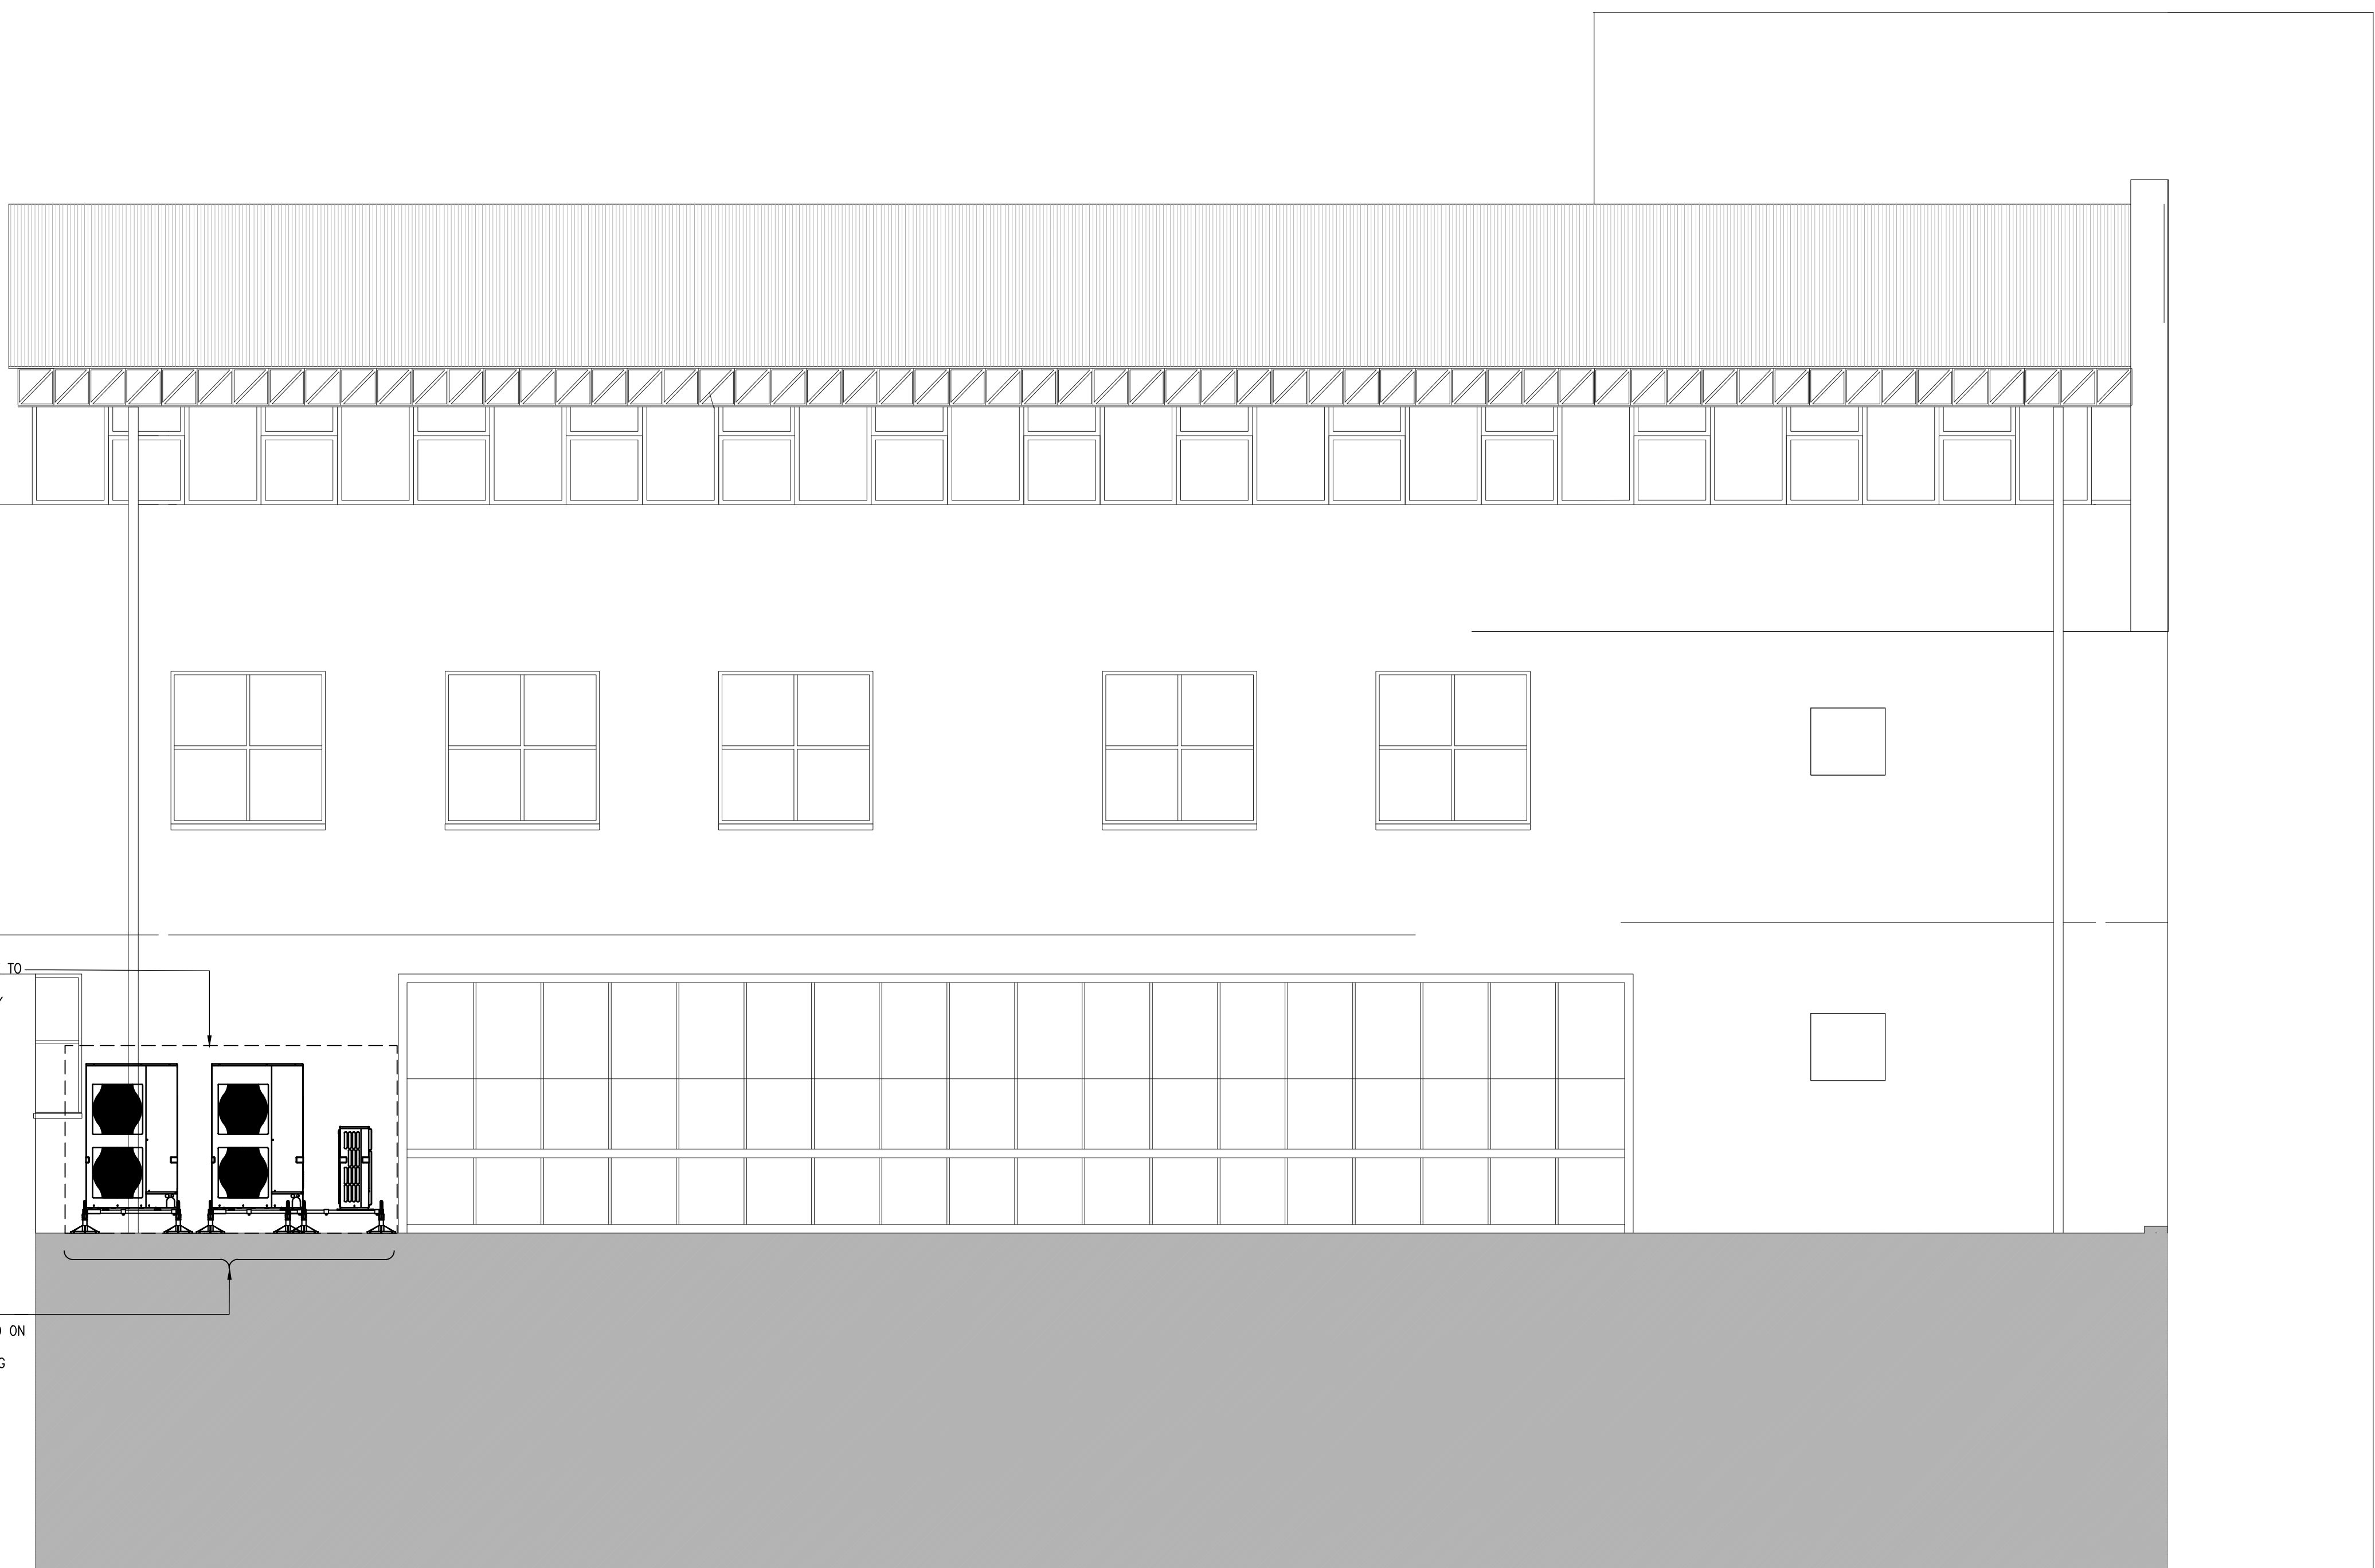

4 Elevation C-C  
Scale: 1:50

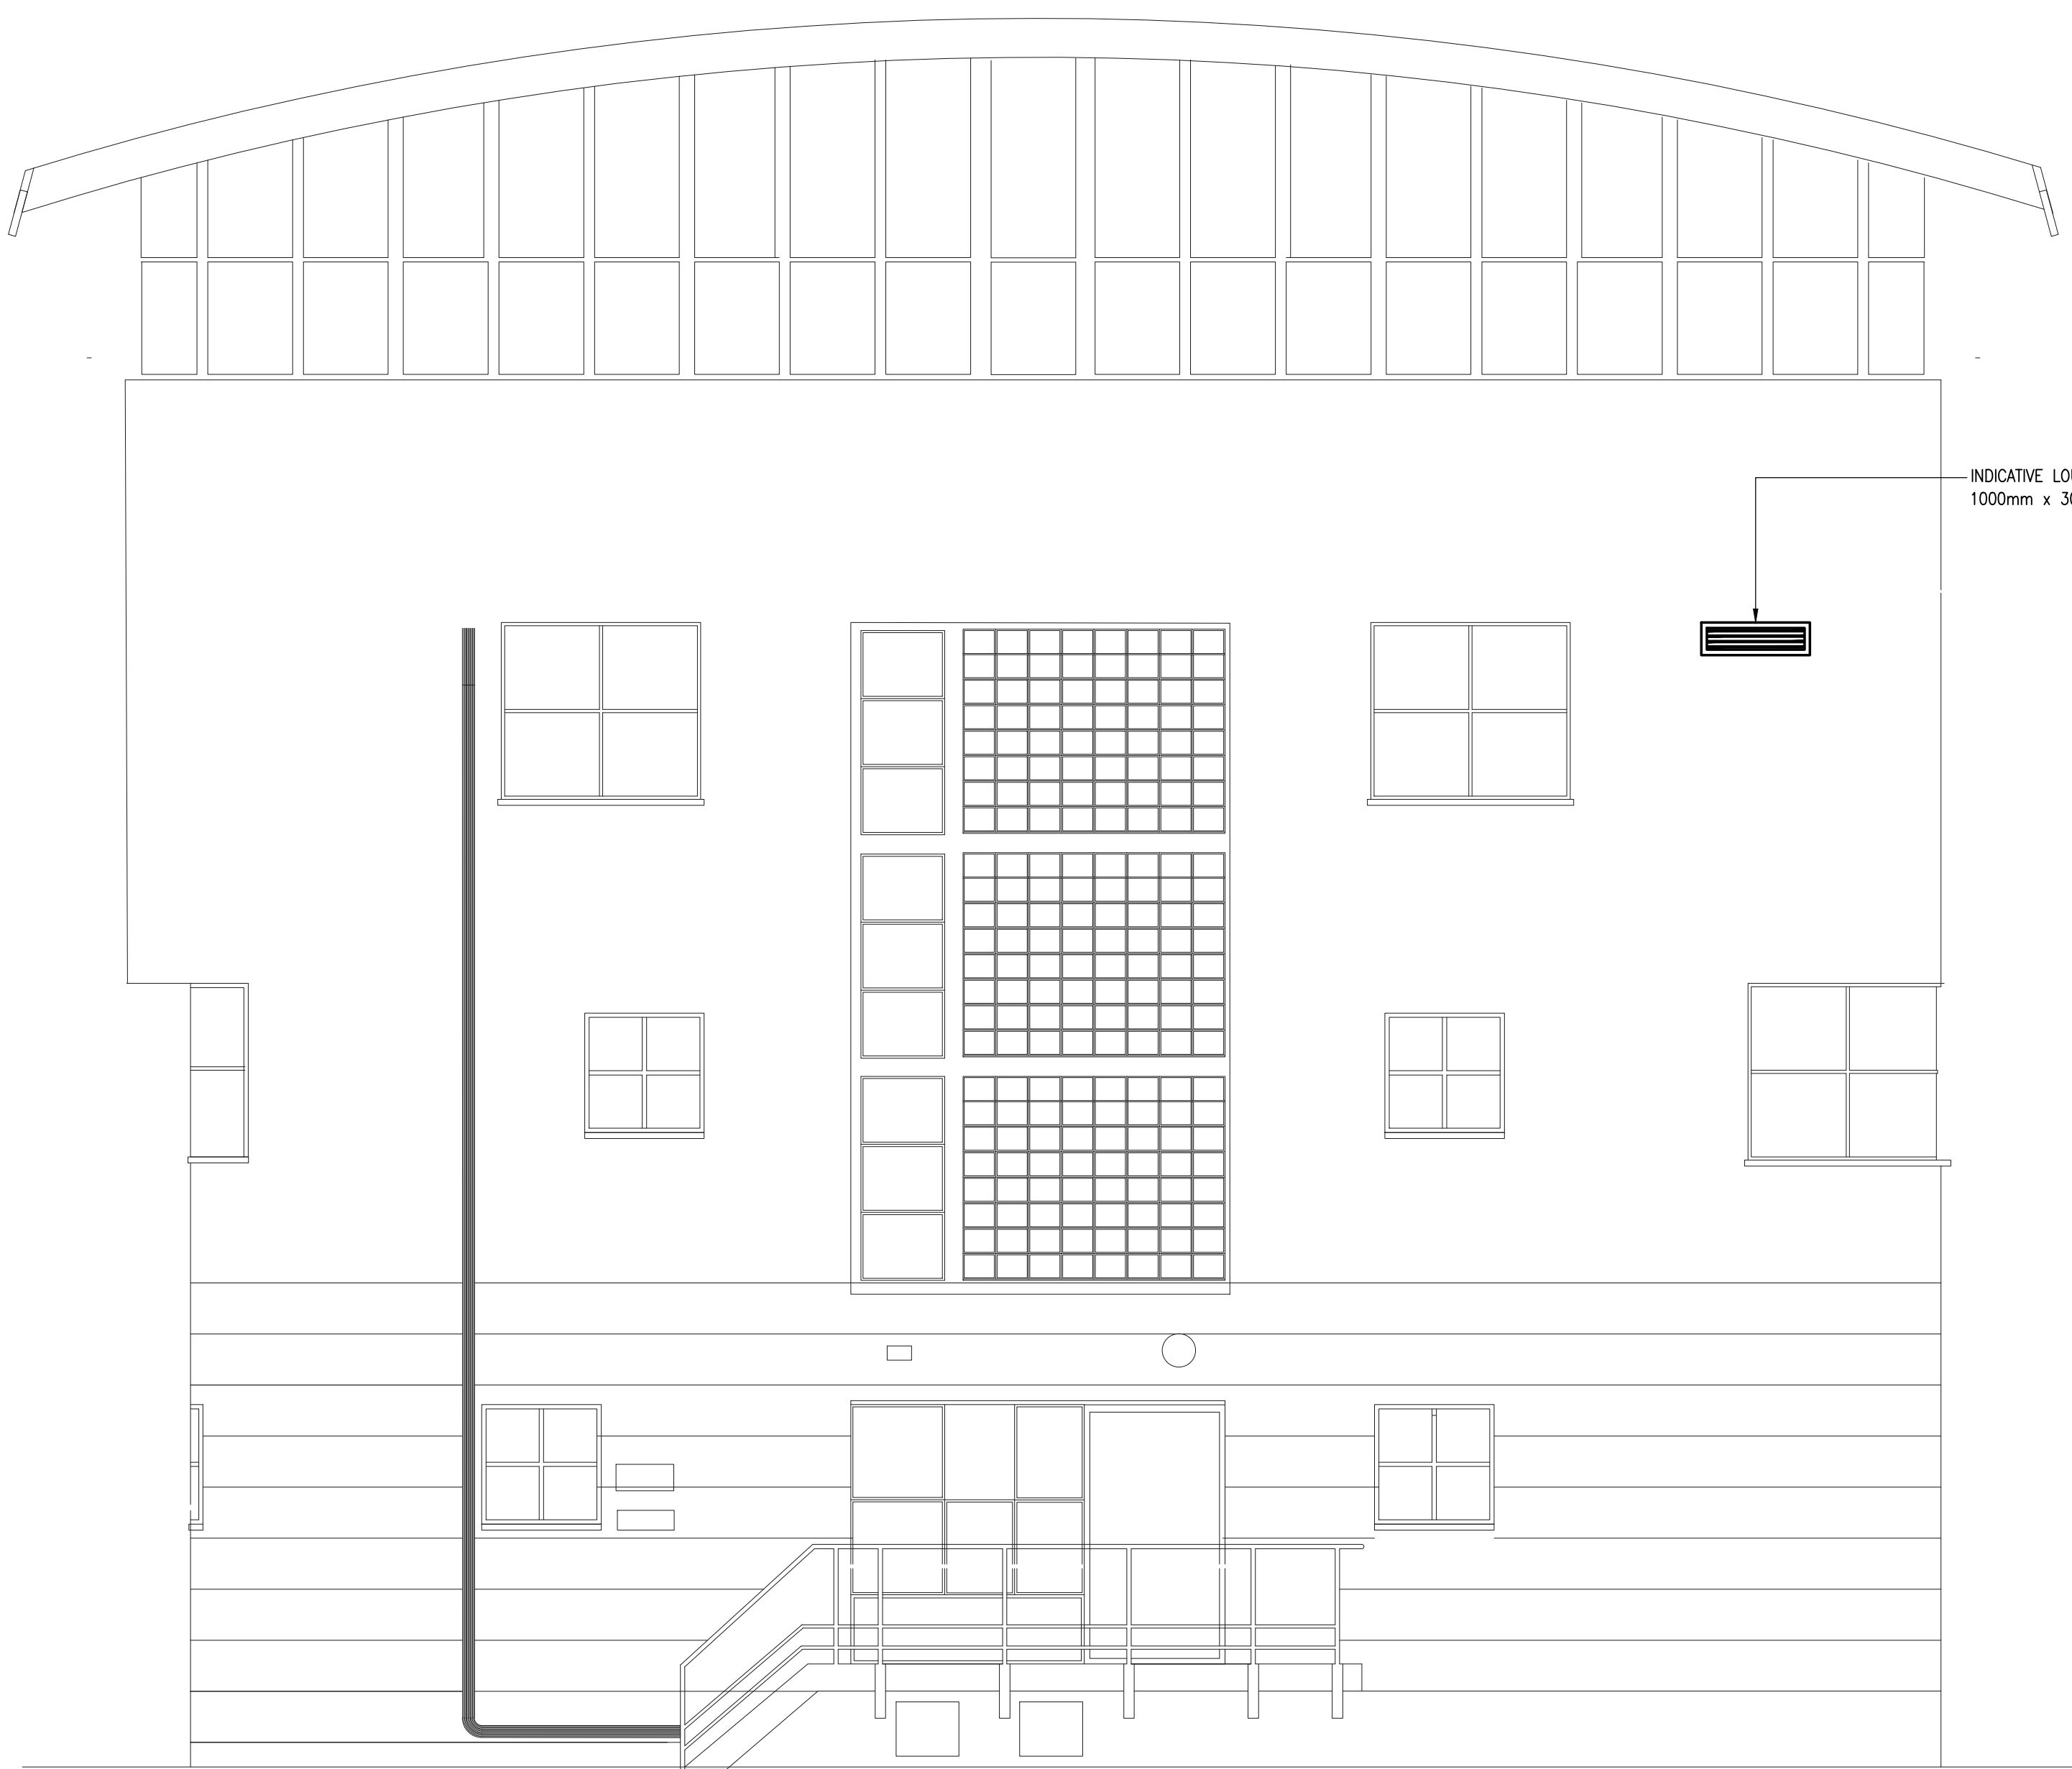

② Elevation A-A  
Scale: 1:50


04	24.09.21	RH	JM	AM	Outdoor Unit Positions Amended
03	20.09.21	RH	JM	AM	Louvre Locations Amended
02	09.09.21	RH	JM	AM	Revised to suit Comments
01	07.09.21	RH	JM	AM	Issued for Planning
Rev	Date	By	Chk	Appr	Comment

BRINGING IDEAS TO LIFE

**FRANKHAM**

**Frankham Consultancy Group Limited**  
E: [enquire@frankham.co.uk](mailto:enquire@frankham.co.uk)

<b>SIDCUP OFFICE</b> Irene House Five Arches Business Park Maldstone Road Sidcup, Kent DA14 5AE T: 020 8309 7777	<b>OXFORD OFFICE</b> Wootton Business Park Besselsleigh Road Wootton, Abingdon Oxfordshire OX13 6LJ T: 01865 3225
---	--

<b>LONDON OFFICE</b> Third Floor Bairstow House 15-17 St Cross Street London EC1N 8JW T: 020 7651 0790	<b>STEVENAGE OFFICE</b> Suite 237, Second Floor Kings Court Business Centre London Road, Stevenage Hertfordshire SG1 2JF T: 020 3714 7000
---	--

Client:

London Borough of Camden


Project Title:

Crowndale Centre  
Coroners Court

Drawing Title:Mechanical ServicesProposed Elevation  
LayoutStatus: **PLANNING ISSUE**PLANNING ISSUE

Drawn By: CRG	Designed By: RH	Checked By: JM	Approved: AM
------------------	--------------------	-------------------	-----------------

Original Issue Date:	Scale @ A0:
07/09/2021	1:50

Job No/ File Ref	Originator	Zone	Level
------------------	------------	------	-------