




Plan

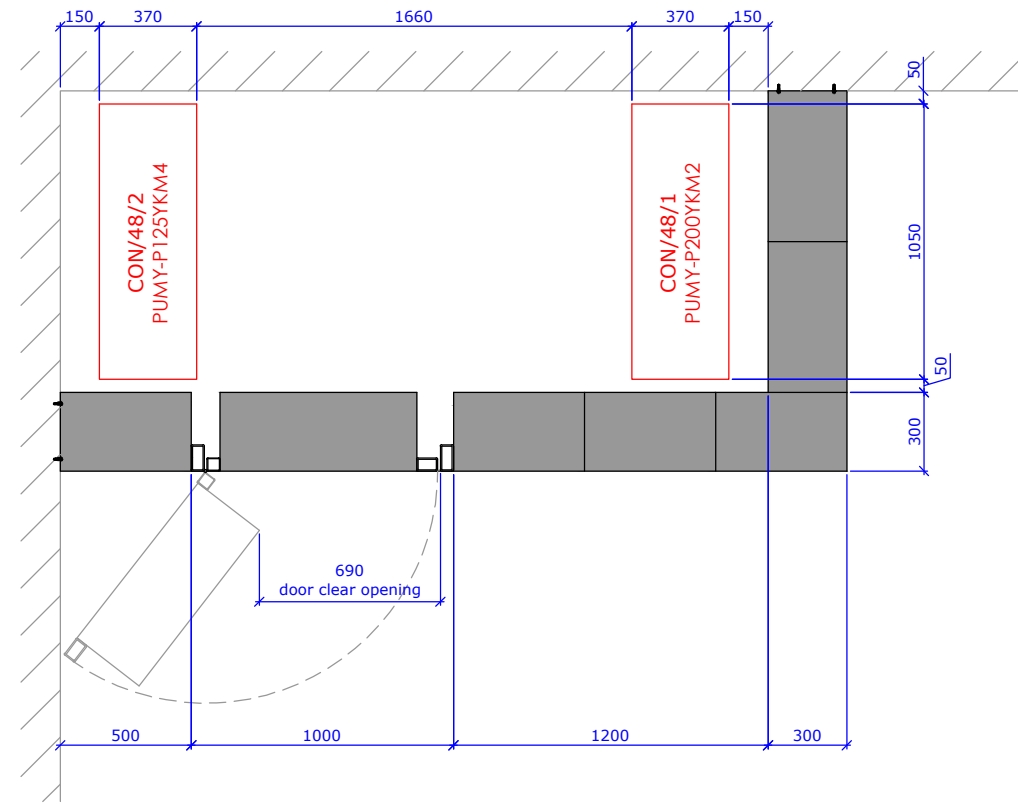

Plan
(without roof)

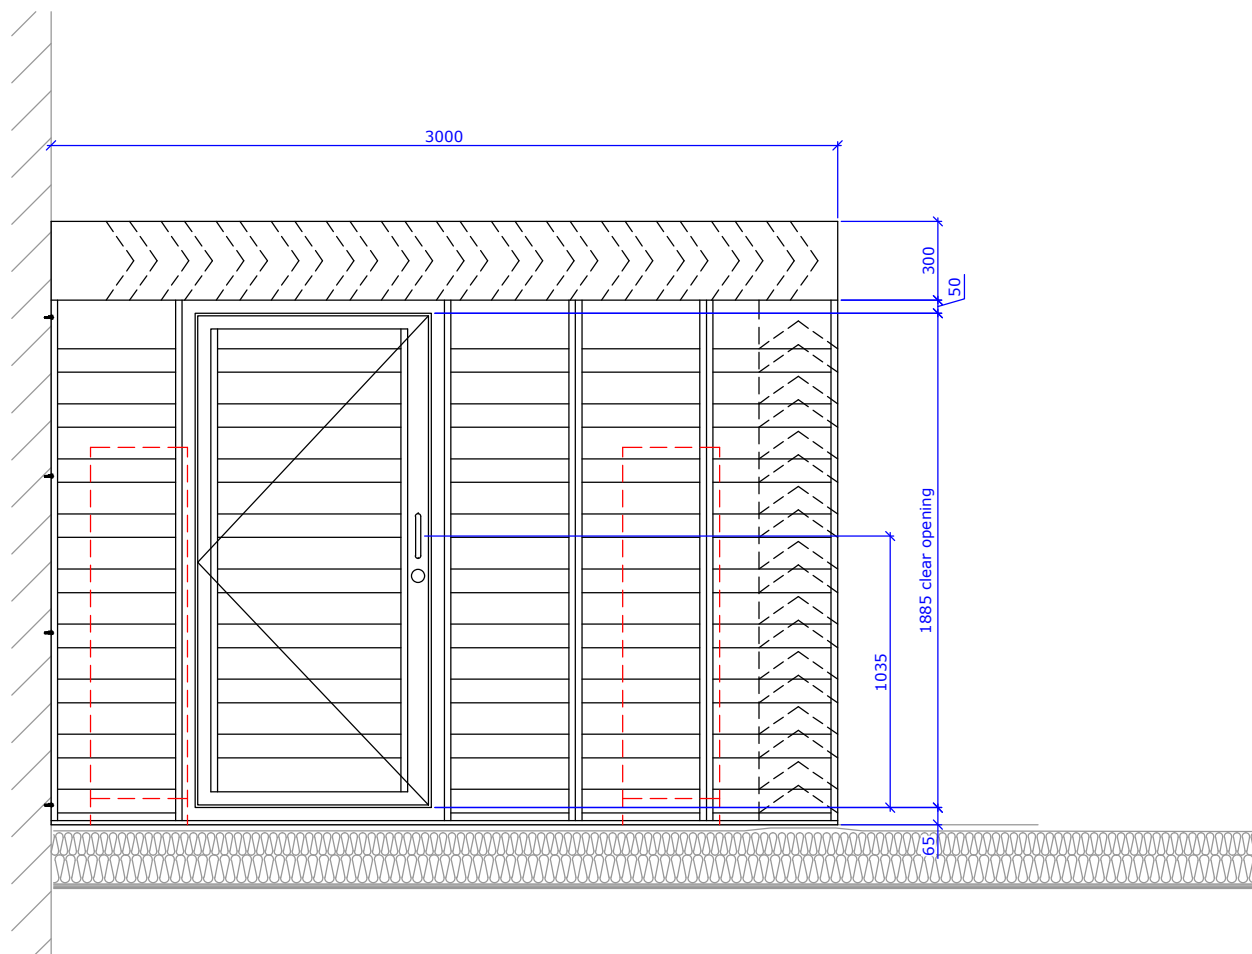

East Elevation

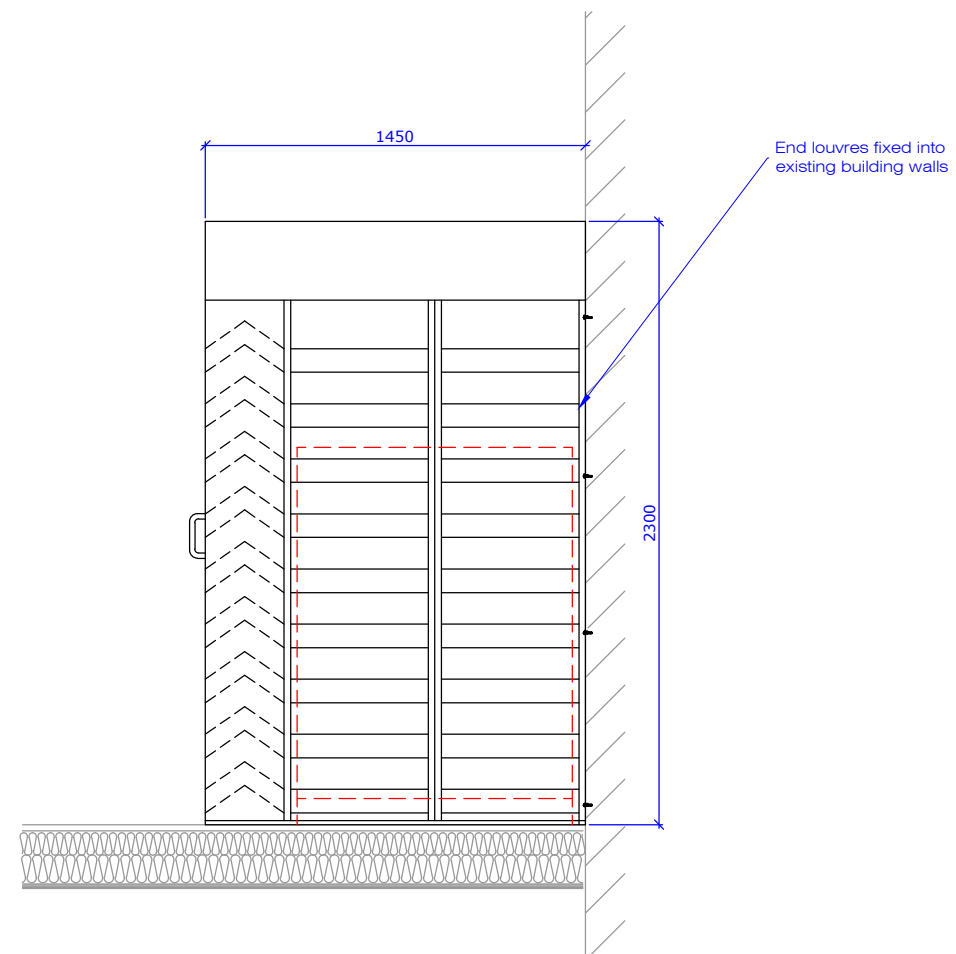

North Elevation

- Notes:
- 1) All aspects fabricated from galvanised steel sheet.
 - 2) External/visible surfaces finished painted - RAL colour TBC.
 - 3) Internal surfaces finished galvanised (unpainted).
 - 4) Cable/pipe routing to be coordinated with Noico Ltd. No cut-outs allowed for at this stage.
 - 5) Acoustic doors comprise a four-sided steel box section frame. Welded pull handles fitted externally. Eurocylinder dead lock to active leaf. Internal shoot bolts to inactive leaf.
 - 6) Screens fixed back to existing building walls.
 - 7) Plant drawn in red.

COPYRIGHT © 2021
This drawing is supplied under the express condition that it is not communicated to any other person without the written permission of Noico Limited.



Landmark House, Station Road
Hook, Hants. RG27 9HA
Tel: 01256 766207
Web: www.noico.co.uk
email: sales@noico.co.uk

Projection: Third Angle

B	Roof added	15/07/21
A	First issue	01/03/21

Client: Faithdean PLC
File no. 72008023

Project
46-48 Bedford Row, London

Title
Acoustic Screen 03

Drawing No.	02	Rev.	B
Date	01/03/2021	Scale	NTS
Drawn	SJA		