

GENERAL NOTES

- METERS TO BE LOCATED IN SIDE ENCLOSURE OF EACH PANELBOARD
- METERS TO BE READABLE REMOTELY (ONLINE)

ROOF


THIRD FLOOR

SECOND FLOOR

FIRST FLOOR

GROUND

BASEMENT

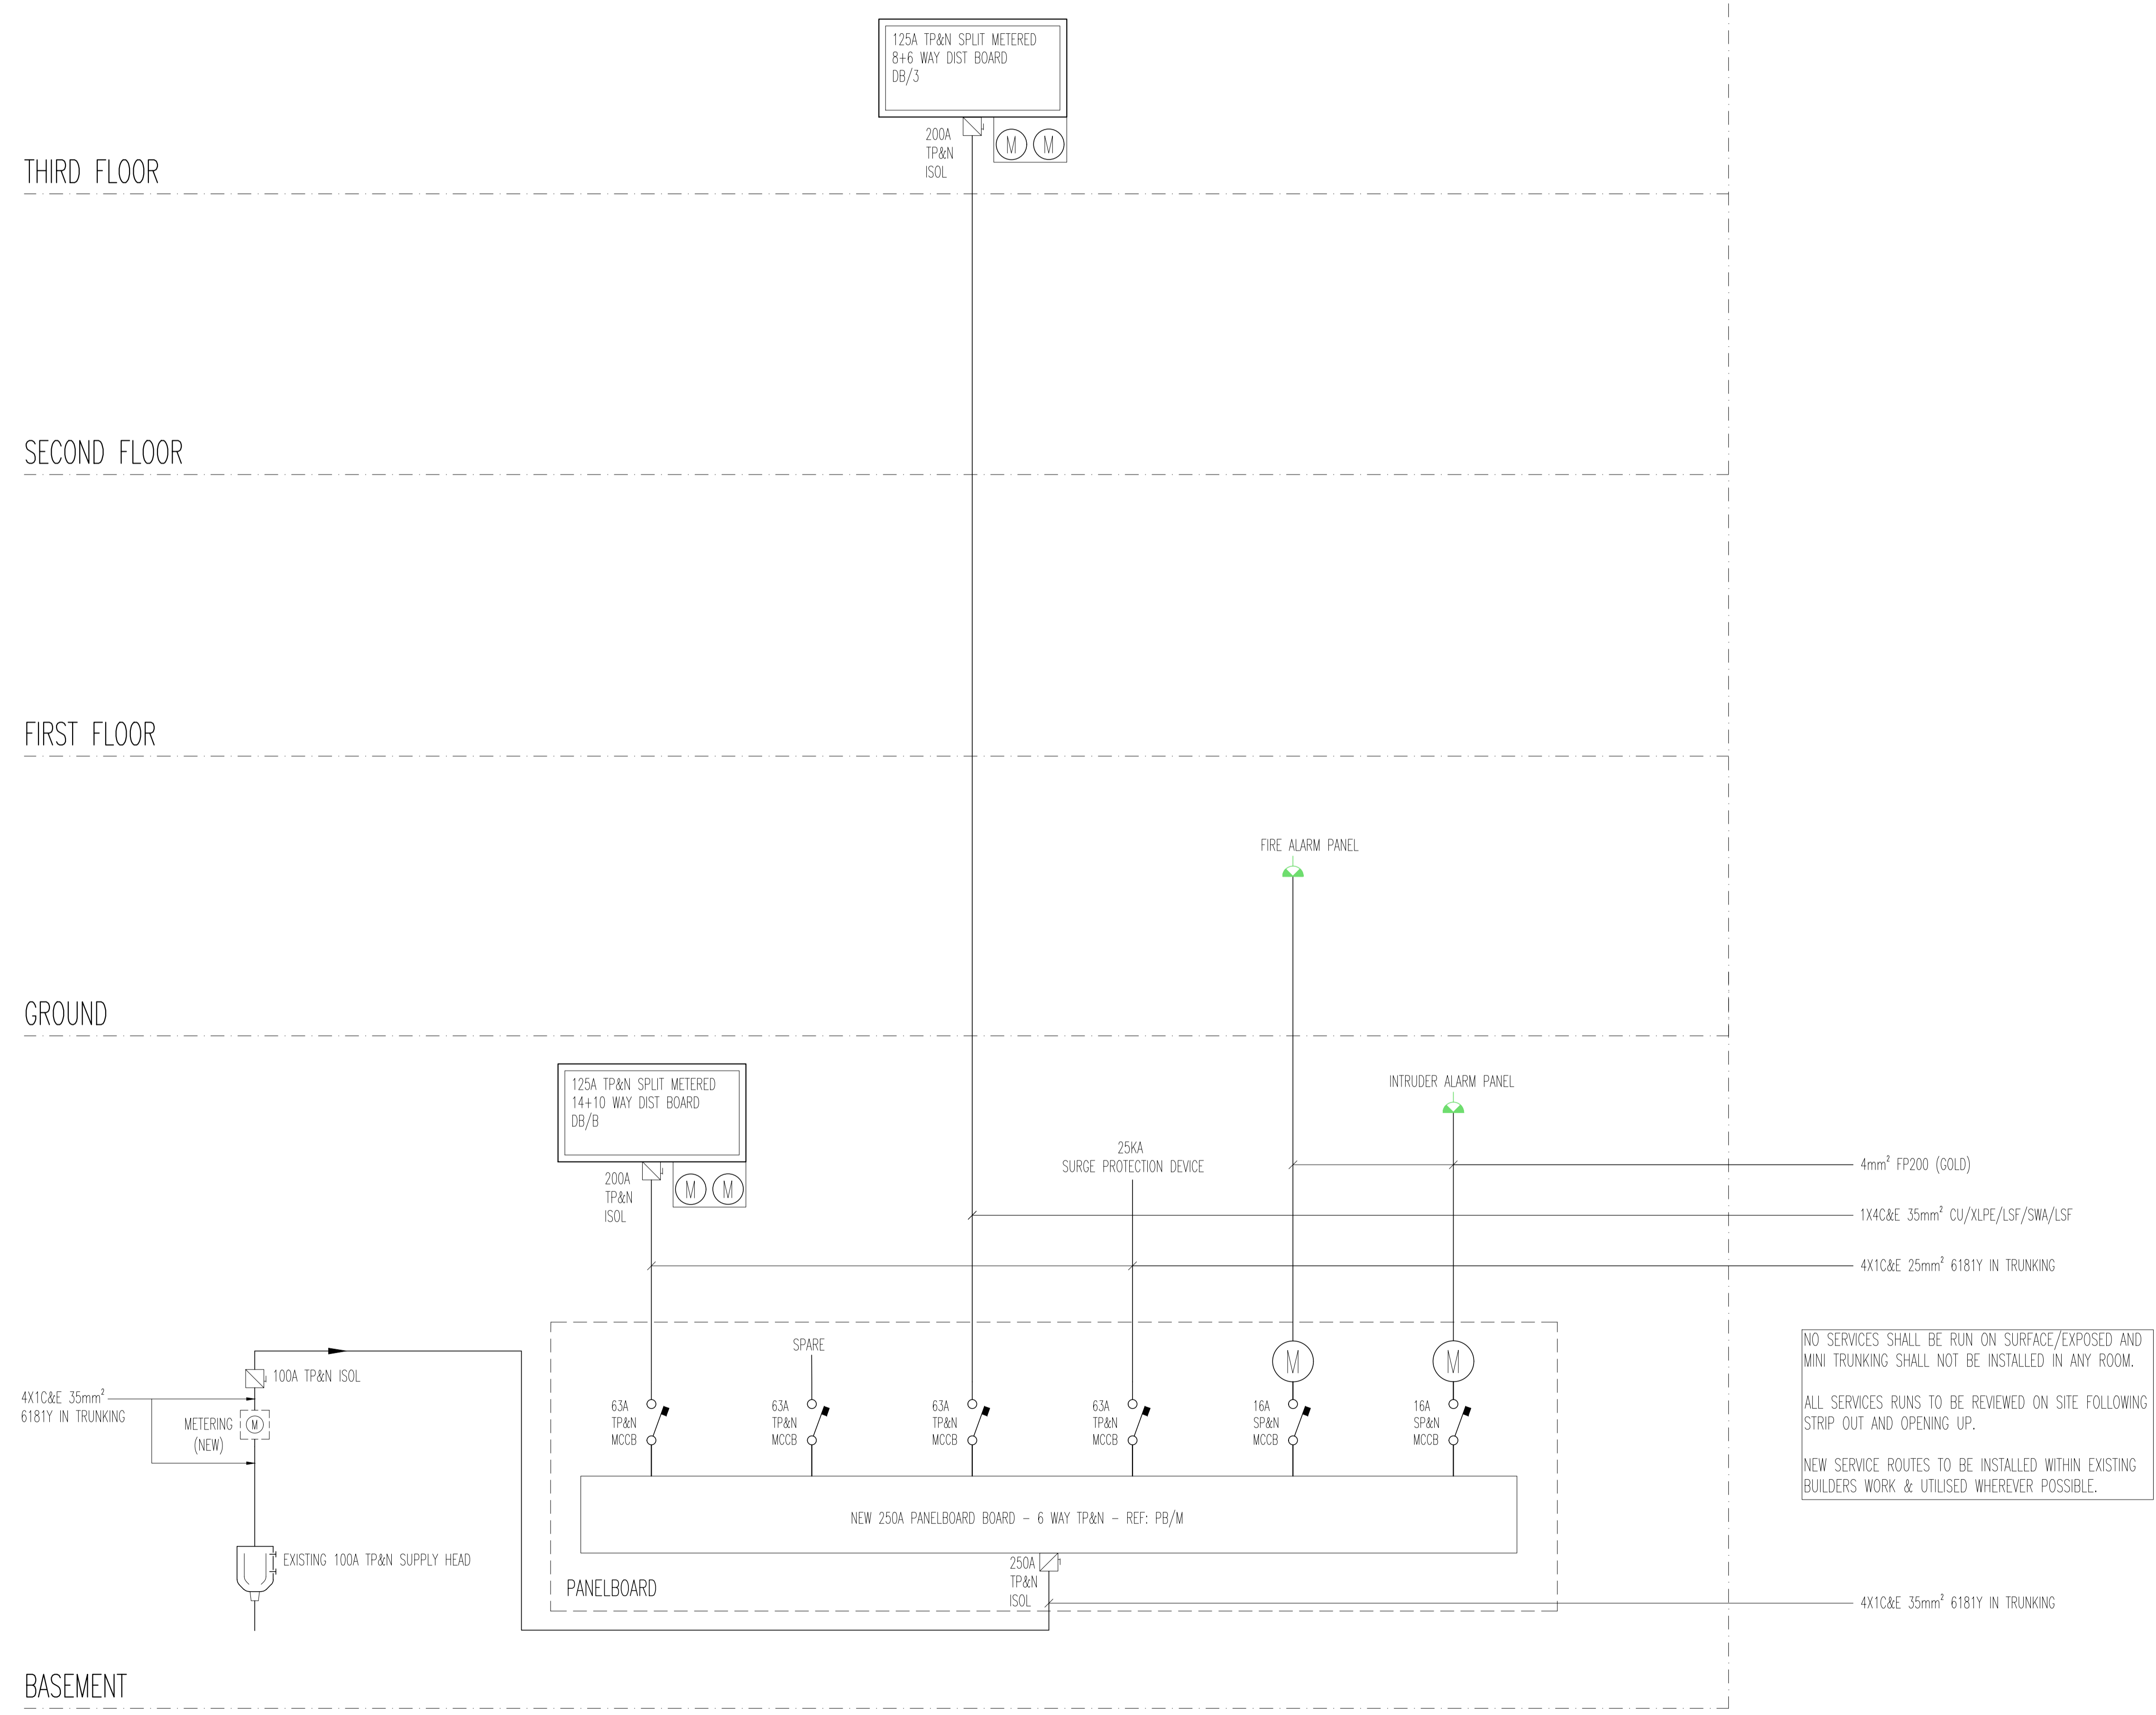

STAGE 4

Rev	Date	Description
A	APR.21	REVISED TO SUIT UPDATED BACKGROUNDS
0	JUN.19	STAGE 4 ISSUE



No.1 Cornhill
London, EC3V 3ND
Tel 020 7743 6602
www.taylorprojectservices.com



Client:
Project
30 PERCY STREET
LONDON

Drawing Title
PROPOSED ELECTRICAL
SERVICES SCHEMATIC

Scale N.T.S. @ A1 Date 13.11.18
Drawn L.R. Checked M.G.C

Drawing Status
STAGE 4

Revision 0 A

Drawing No. TPS/30PS/ES