


GENERAL NOTES

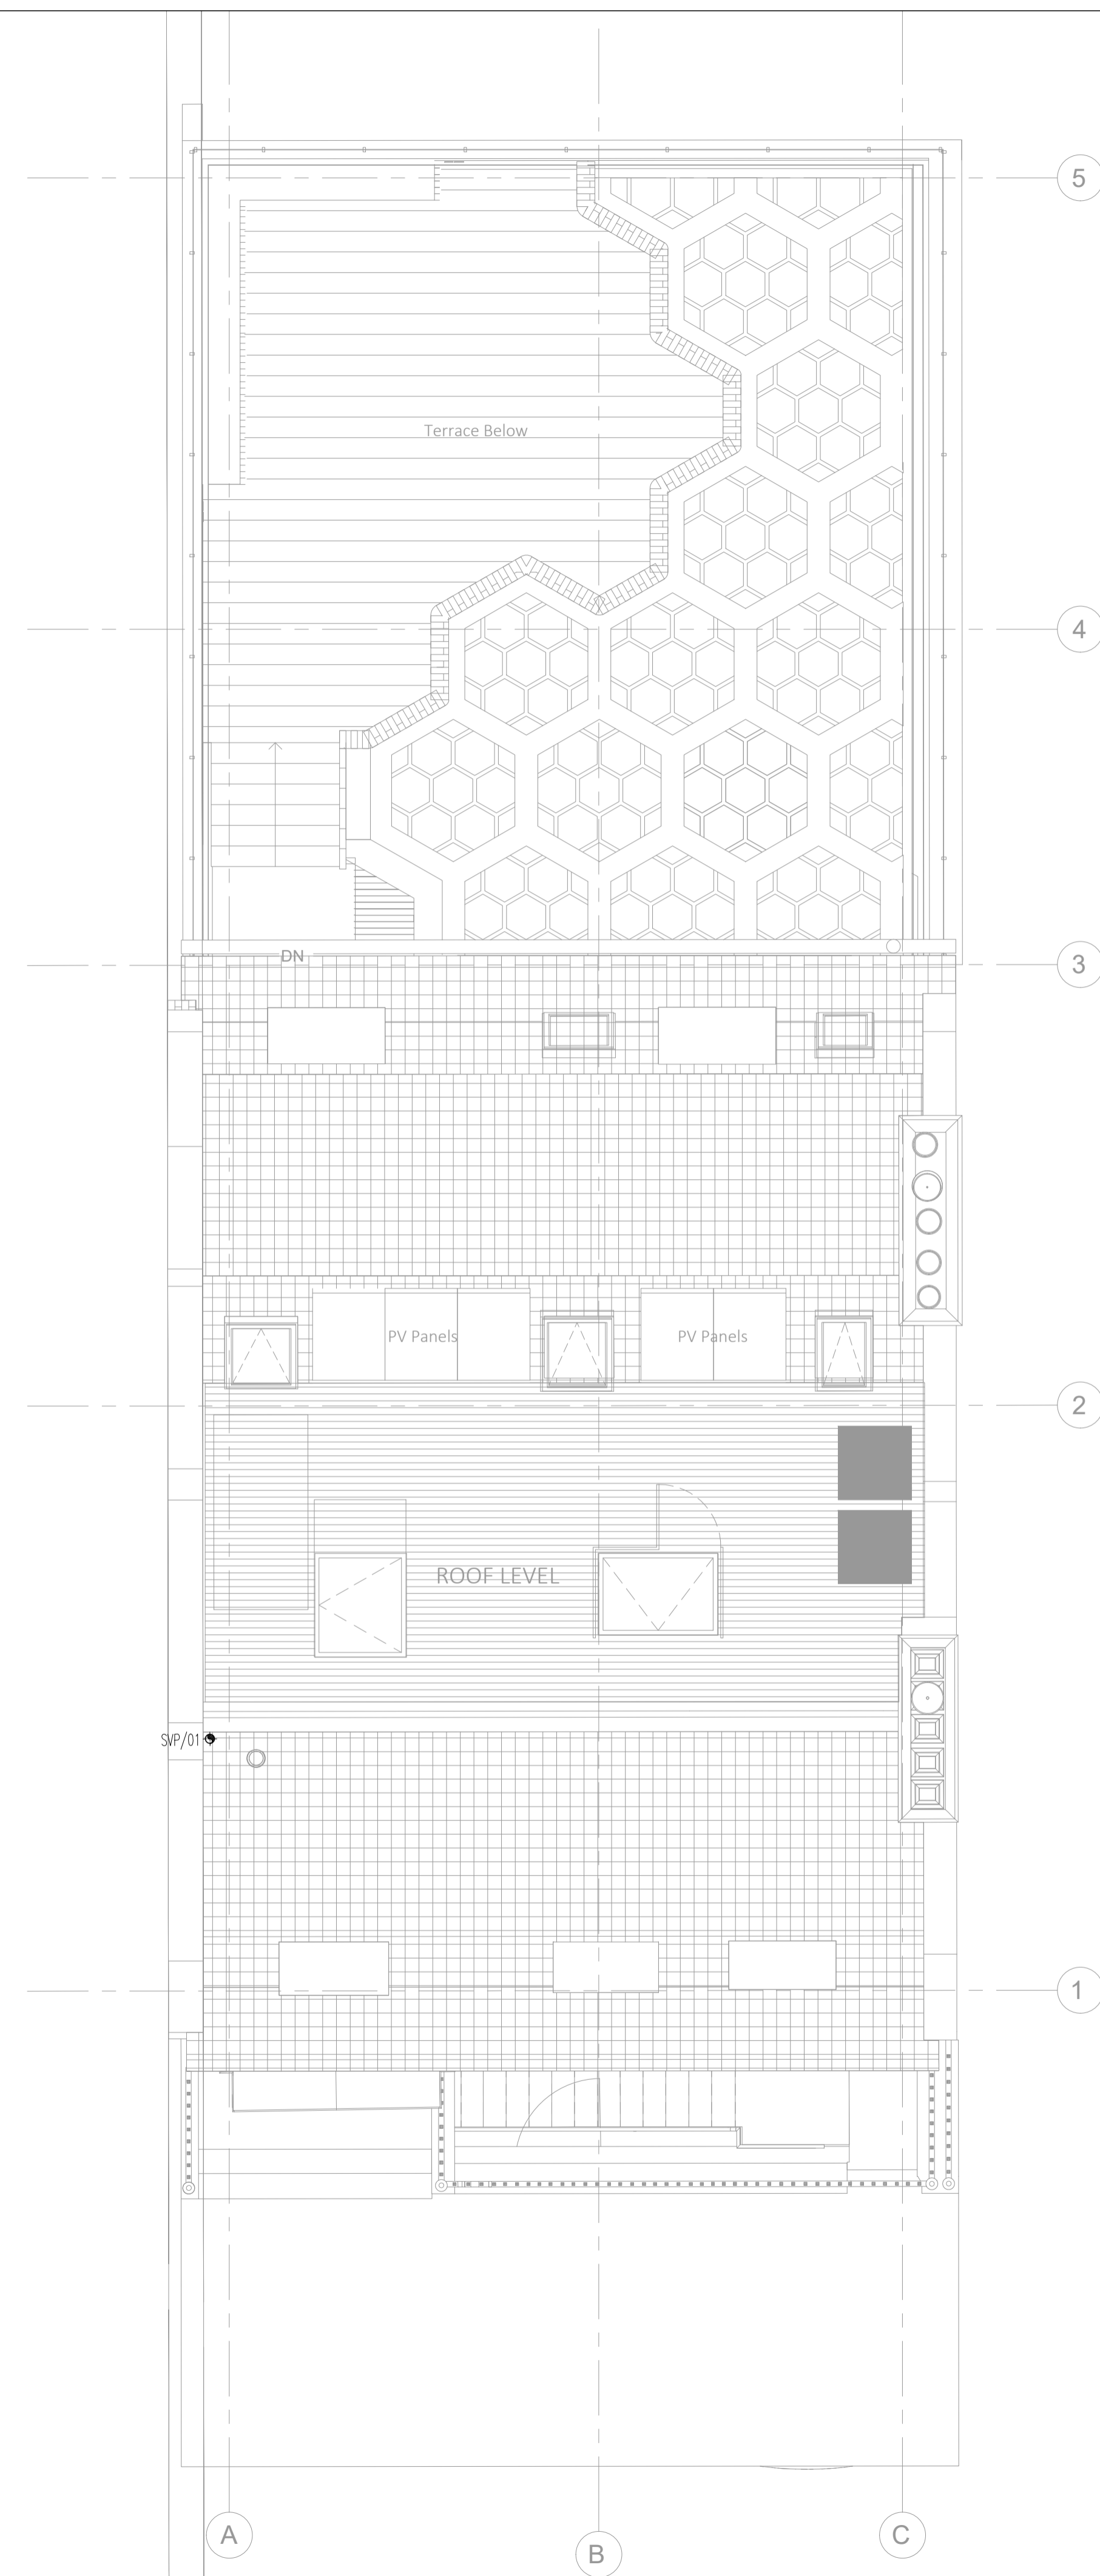

STAGE 4

Rev	Date	Description
B	AUG.21	COMMENTS INCORPORATED
A	APR.21	REVISED TO SUIT UPDATED BACKGROUNDS
0	JUN.19	STAGE 4 ISSUE

TPS.
Taylor Project Services LLP
No.1 Cornhill
London, EC3V 3ND
Tel 020 7743 6602
www.taylorprojectservices.com

Client:

Project
30 PERCY STREET
LONDON

Drawing Title
ROOF DRAINAGE
SERVICES LAYOUT

Scale 1:50@A1 Date 17.01.18
Drawn T.S. Checked M.G.

Drawing Status
STAGE 4

Revision 0 A B

Drawing No. TPS/30PS/R/PH

NO SERVICES SHALL BE RUN ON SURFACE/EXPOSED AND
MINI TRUNKING SHALL NOT BE INSTALLED IN ANY ROOM.
ALL SERVICES RUNS TO BE REVIEWED ON SITE FOLLOWING
STRIP OUT AND OPENING UP.
NEW SERVICE ROUTES TO BE INSTALLED WITHIN EXISTING
BUILDERS WORK & UTILISED WHEREVER POSSIBLE.

