



- NOTES**
- EXISTING BRICKWORK TO BE CLEANED AND REPAIRED, ALL NEW BRICKWORK TO MATCH EXISTING
 - EXISTING STONEMWORK TO BE CLEANED AND REPAIRED
 - ALL EXISTING WINDOWS TO BE REPLACED WITH PAINTED AND REPAIRED WINDOWS, RESTORATION TO MATCH EXISTING
 - ALL RAINWATER AND DRAINAGE GOODS TO BE REPLACED WITH BRASS CAST IRON FINISHWORK

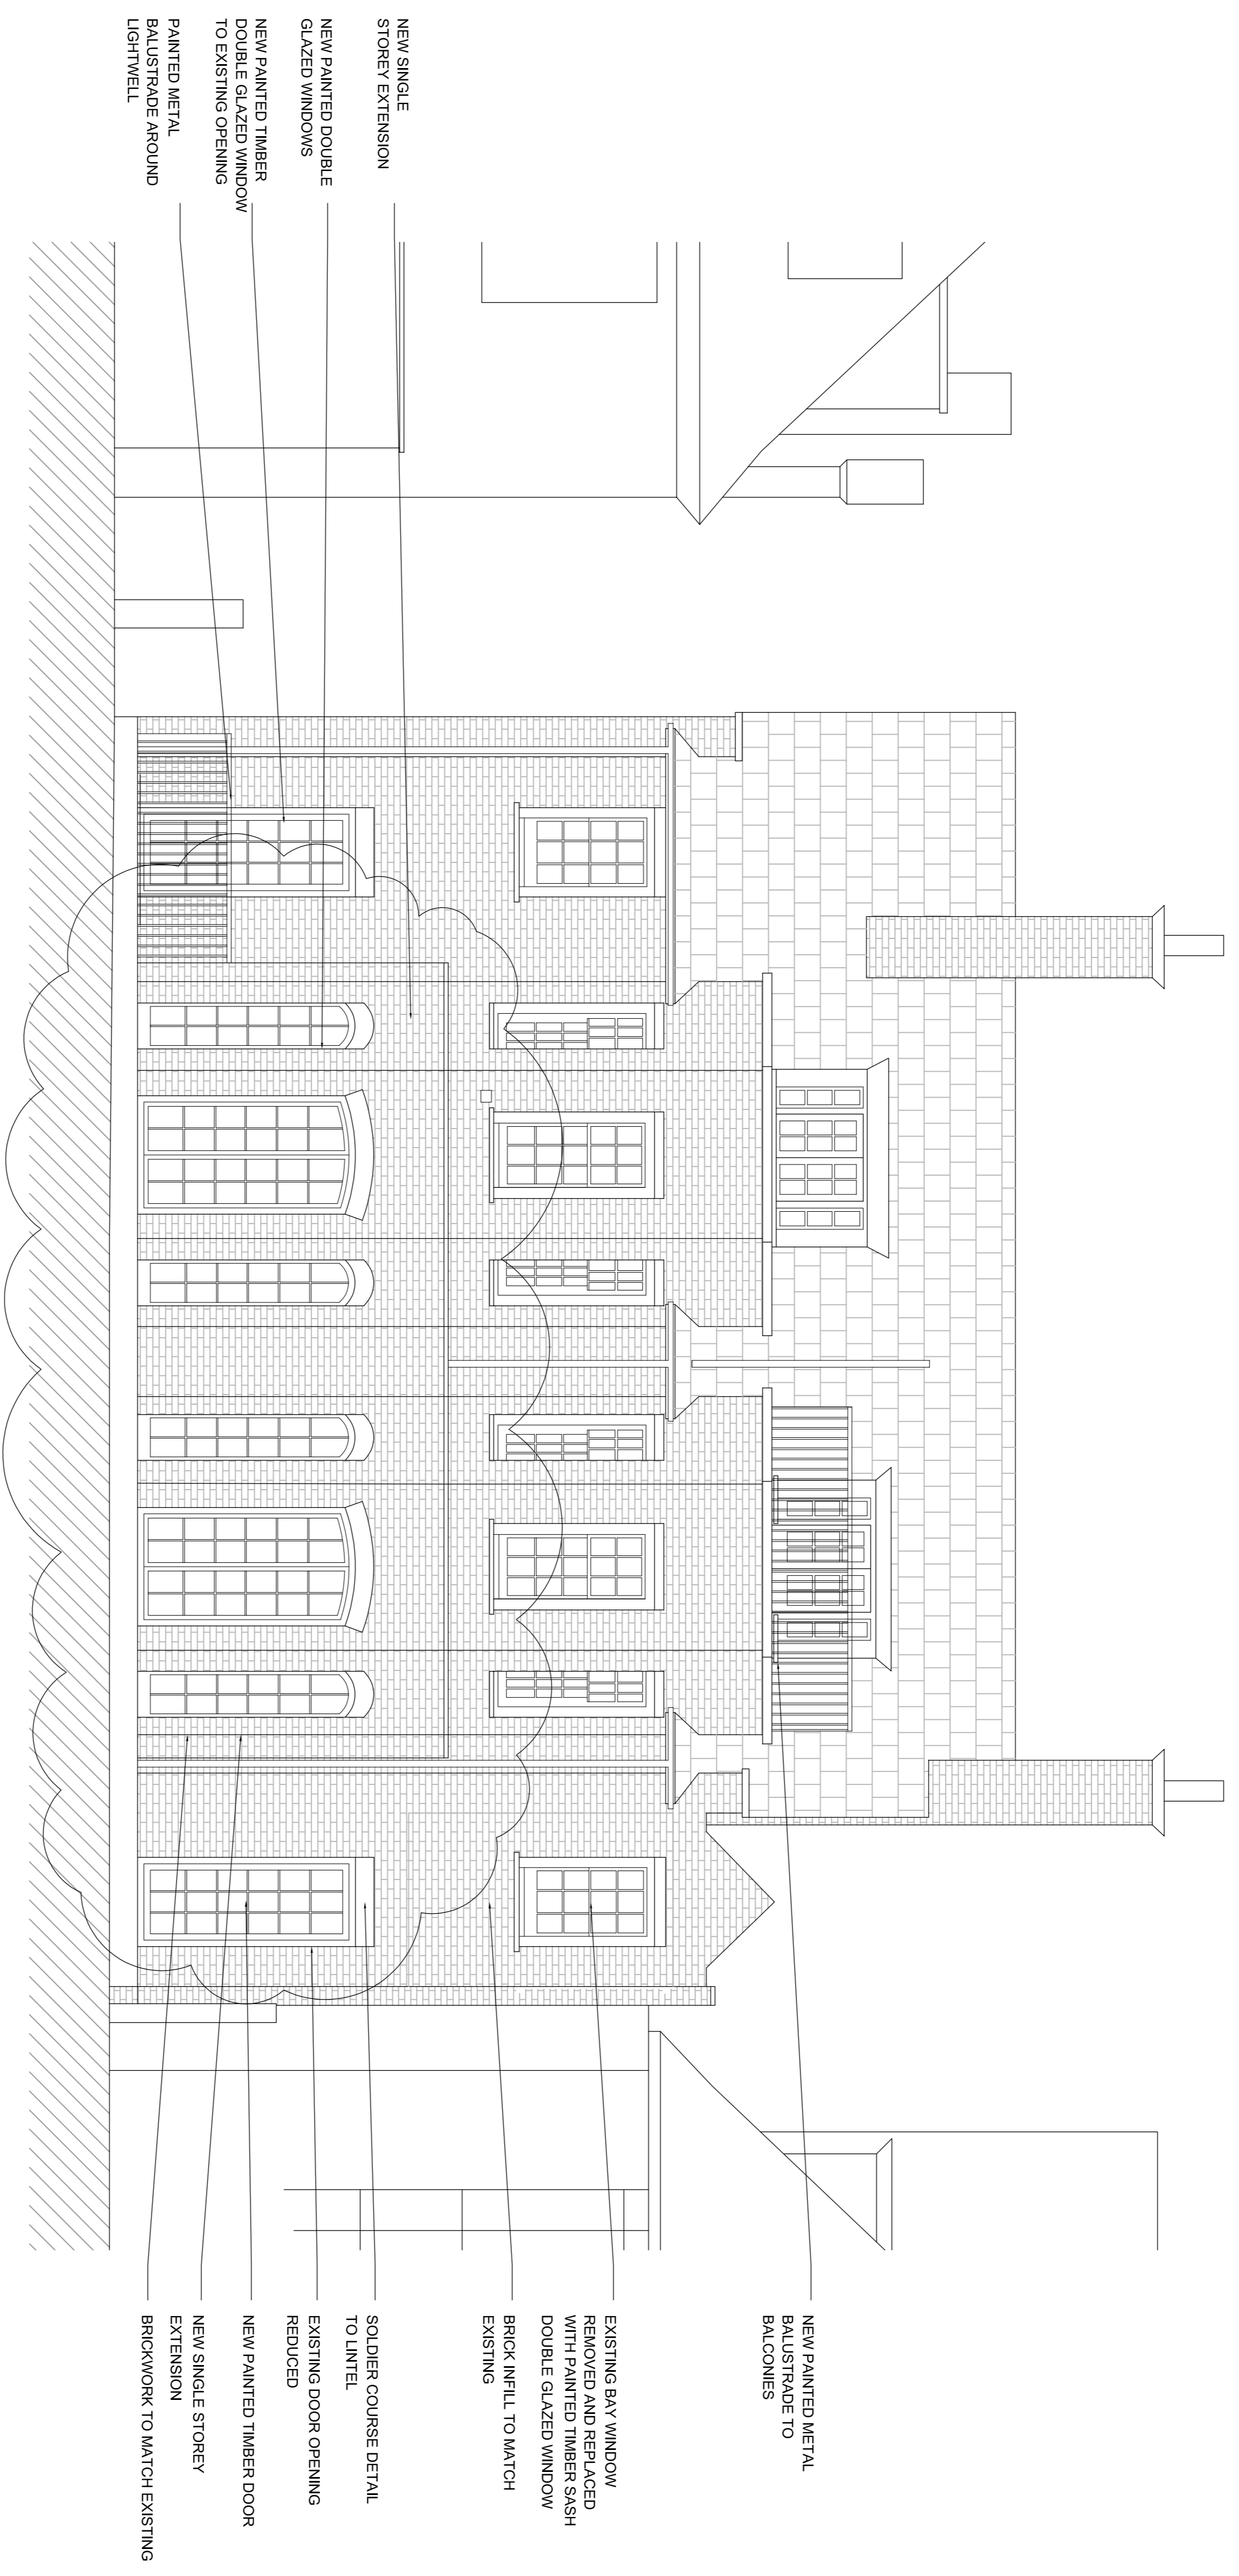

Datum Line Level :44.00m

PROPOSED ELEVATION 4

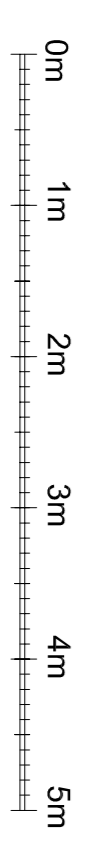

FOR PLANNING

I : Idmmy/ Description IBy :
 / A Aug 2021 | Rear extension revised | SP |

BB PARTNERSHIP LTD
 CHARTERED ARCHITECTS
 Studios 33-34, 10 Hornsey St, London, N7 8EL
 Tel 020 7338 8555 • e-mail: info@bbpartnership.co.uk

client Name
 project 31 Elsworthly Road
 London NW3 3BT

drawing Proposed Elevation 4

date	scale	drawn by
08/12/20	1:50 at A1	BC
drg.no.	revision	
GEO_213	A	