



1 Proposed Building Plan - First Floor
Scale: 1:50

N.B - Please refer to consented full planning application 2020/0686/P and consented listed building application 2020/1335/L for all other outside the boundary of this application.

N.B - Please also refer to 1092-ID_01 to 05 for stair section elevational details.

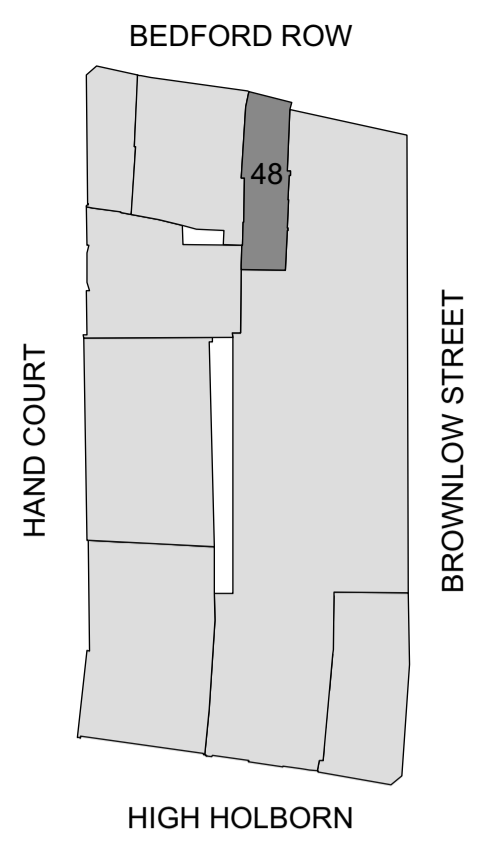

K Location Plan
Scale: 1:1000

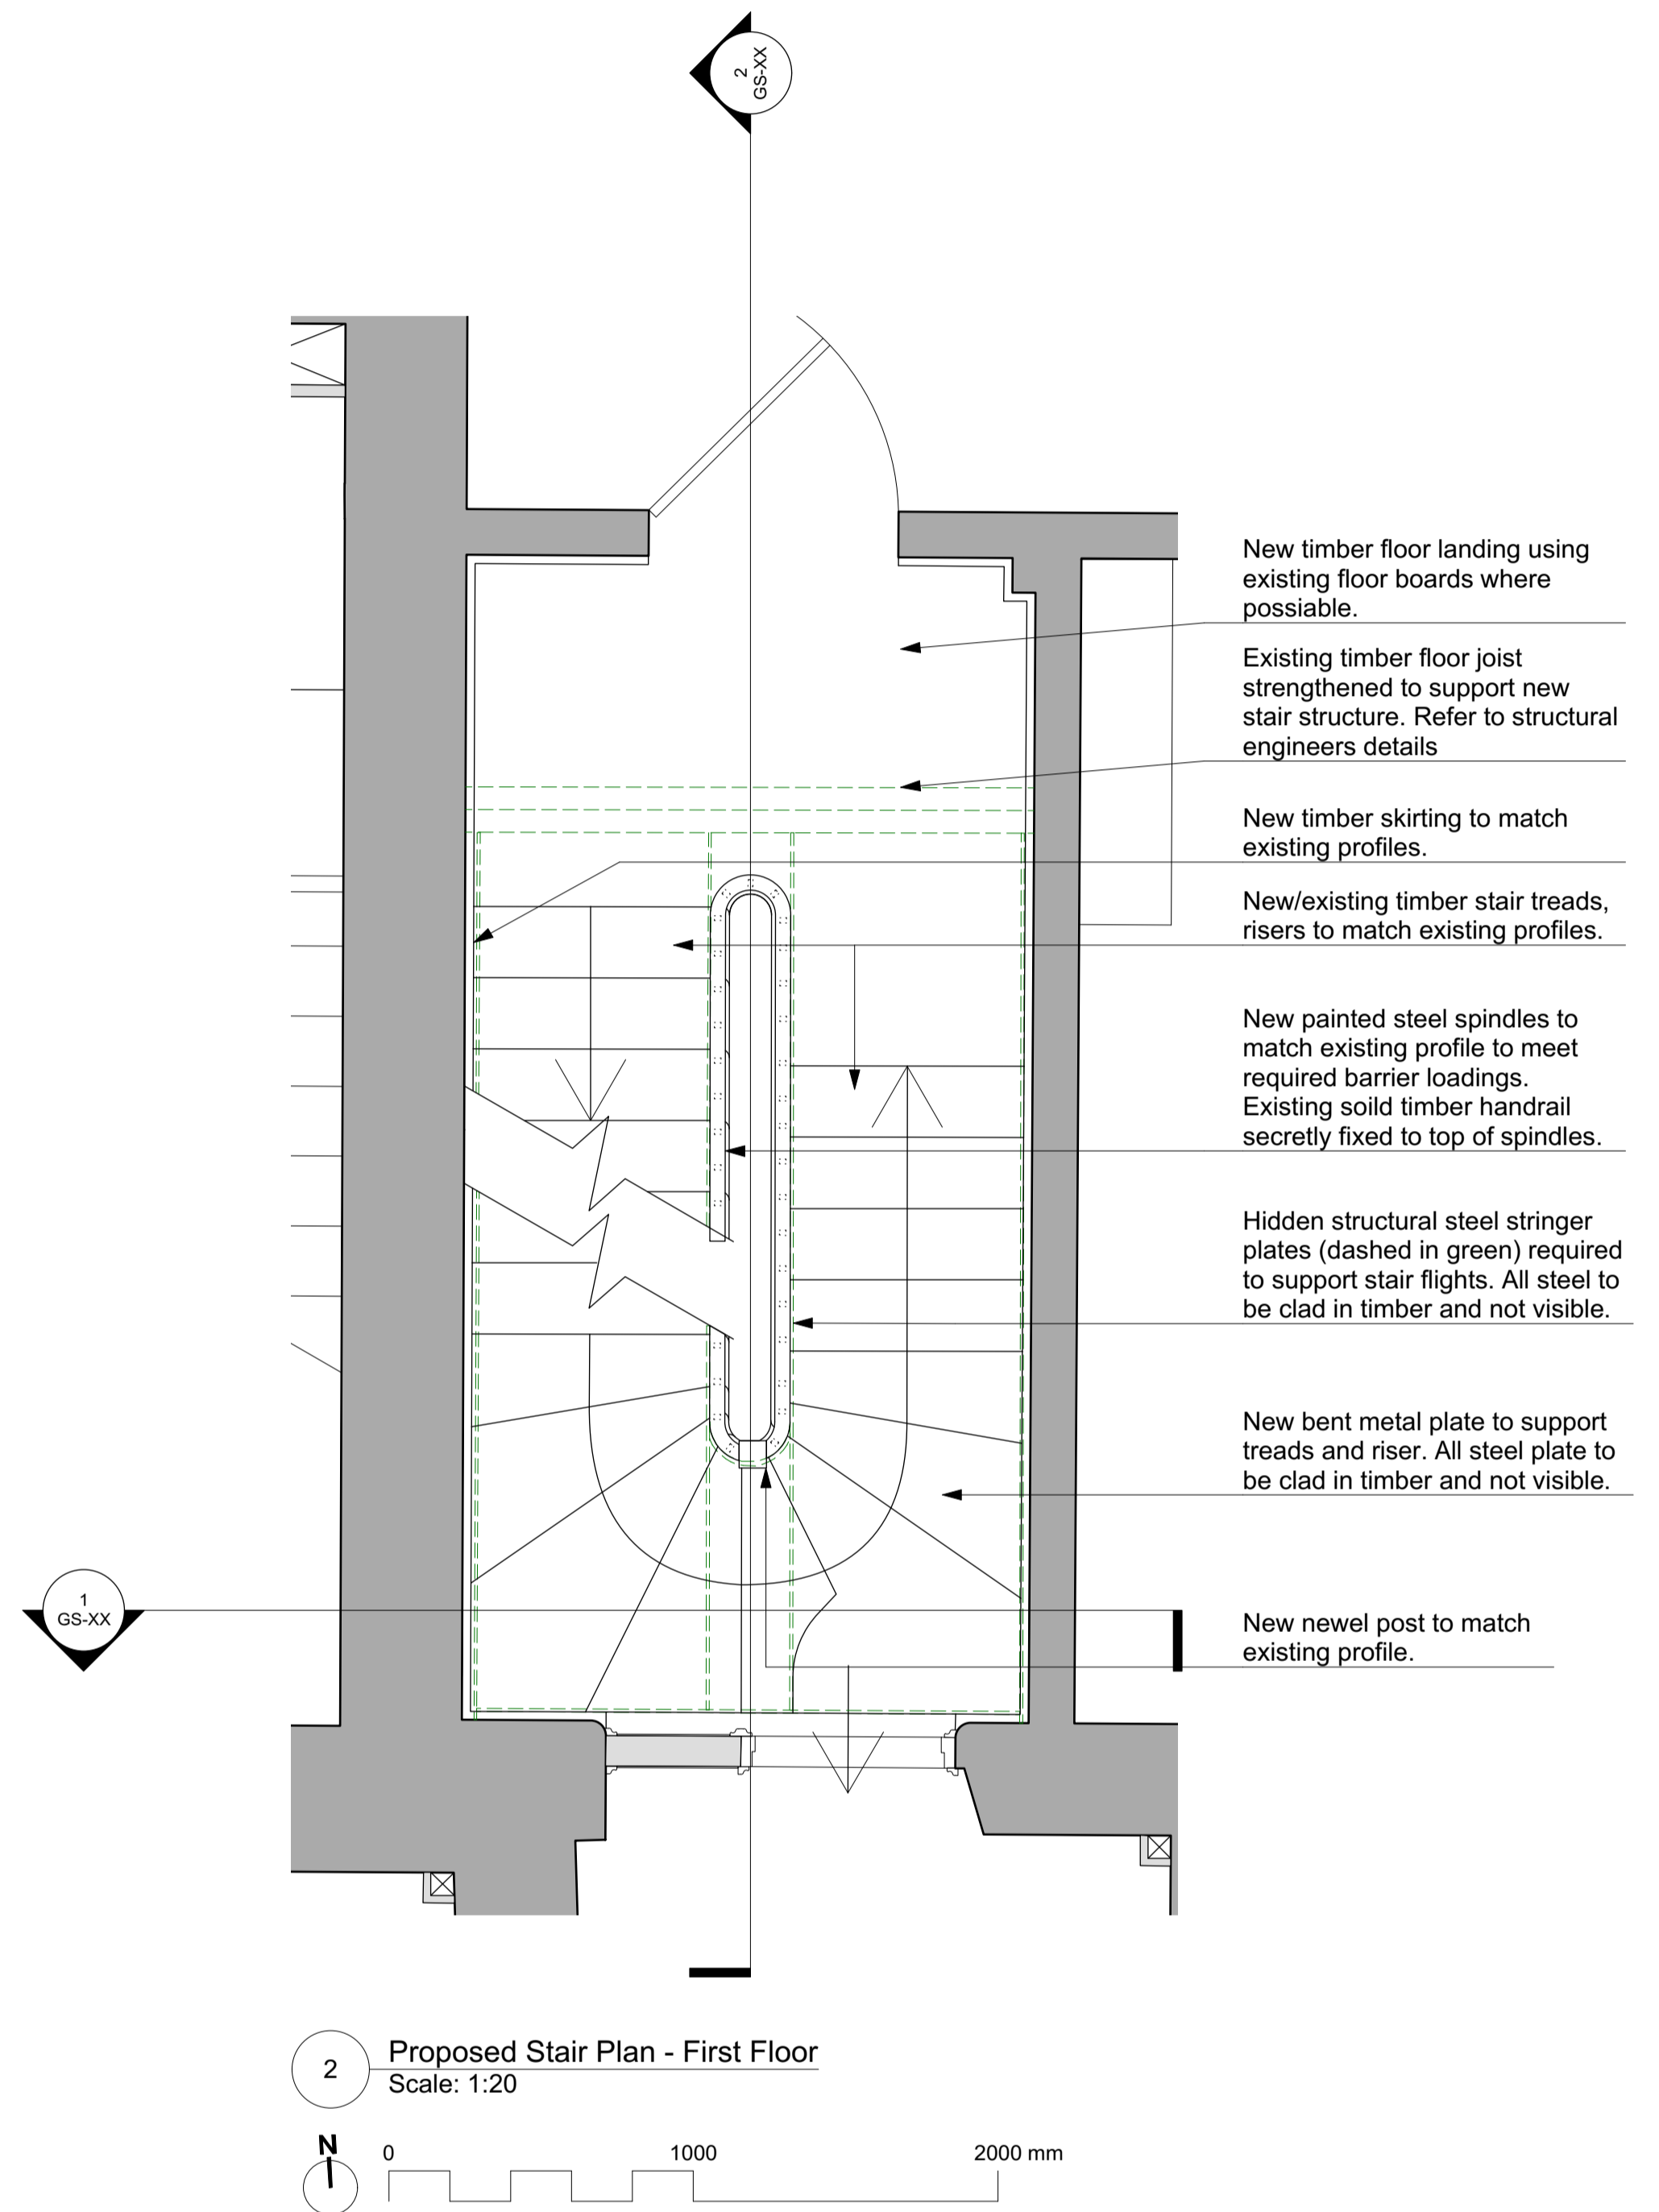

2 Proposed Stair Plan - First Floor
Scale: 1:20

DRAWING NOTES:

DRAWING		48 Bedford Row Proposed Plans - First Floor		Buckley Gray Yeoman	
SCALE	1:50 @ A1 (1:100 @ A3)	DRAWING FILE REF	1084_GA-48Stair_ProposedPlans.vwx	Studio 4.04 The Tea Building 56 Shoreditch High Street London E1 6JJ T: 020 7033 9913 F: 020 7033 9914	
DATE	Aug. 2021	DRAWN BY	APB	CLIENT	
DWG No.	1092_GA-01	REVISION	P2	SRG Holborn Limited.	
DRAWING STATUS	PLANNING	PROJECT		46-48 Bedford Row	
P2	PLANNING ISSUE - REVISED	13/10/2021			
B	Issued for Comment	29/09/2021			
P1	PLANNING ISSUE	18/08/2021			
STATUS	REVISION	DATE			