


Location Plan

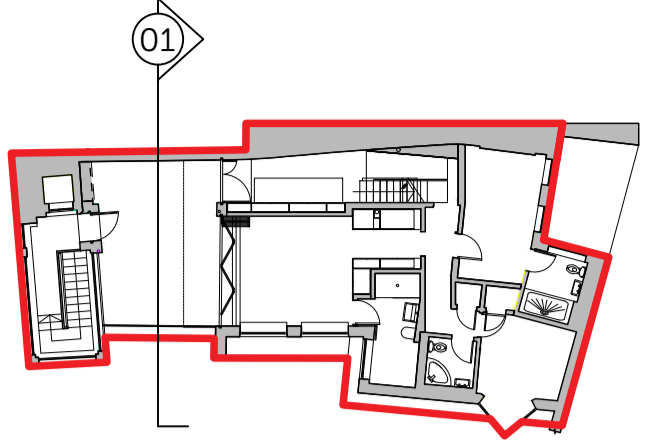

Disclaimer

1. Do not scale. Use figured dimensions only. When a scale bar is provided it is for use by the local planning authority solely for the purposes of the planning application to which it relates.
2. Report all drawing errors, omissions and discrepancies to the Architect.
3. All dimensions are to be checked on site by the contractor and such dimensions shall be the contractor's responsibility.
4. This drawing must only be used for the purpose for which it is supplied and its contents must not be reproduced for any purpose without written permission.
5. No areas indicated, or areas calculated from this drawing should be used for valuation purposes or as the basis for development contracts.


© All copyrights Coffey Architects.

| Revision | DATE     | DESCRIPTION          |
|----------|----------|----------------------|
| REV      |          |                      |
| P01      | 23/09/21 | PRE-PLANNING REVIEW  |
| P02      | 30/09/21 | PLANNING APPLICATION |

Notes

KEY (PRINT IN COLOUR)

- NUMBER 5, 61A ENDELL STREET, SITE BOUNDARY
- 1. BRICK
- 2. PAINTED RENDER, WHITE
- 3. GLASS BALUSTRADE
- 4. GLAZING WITH METAL ROOF
- 5. GLAZED DOOR
- 6. ALUMINIUM

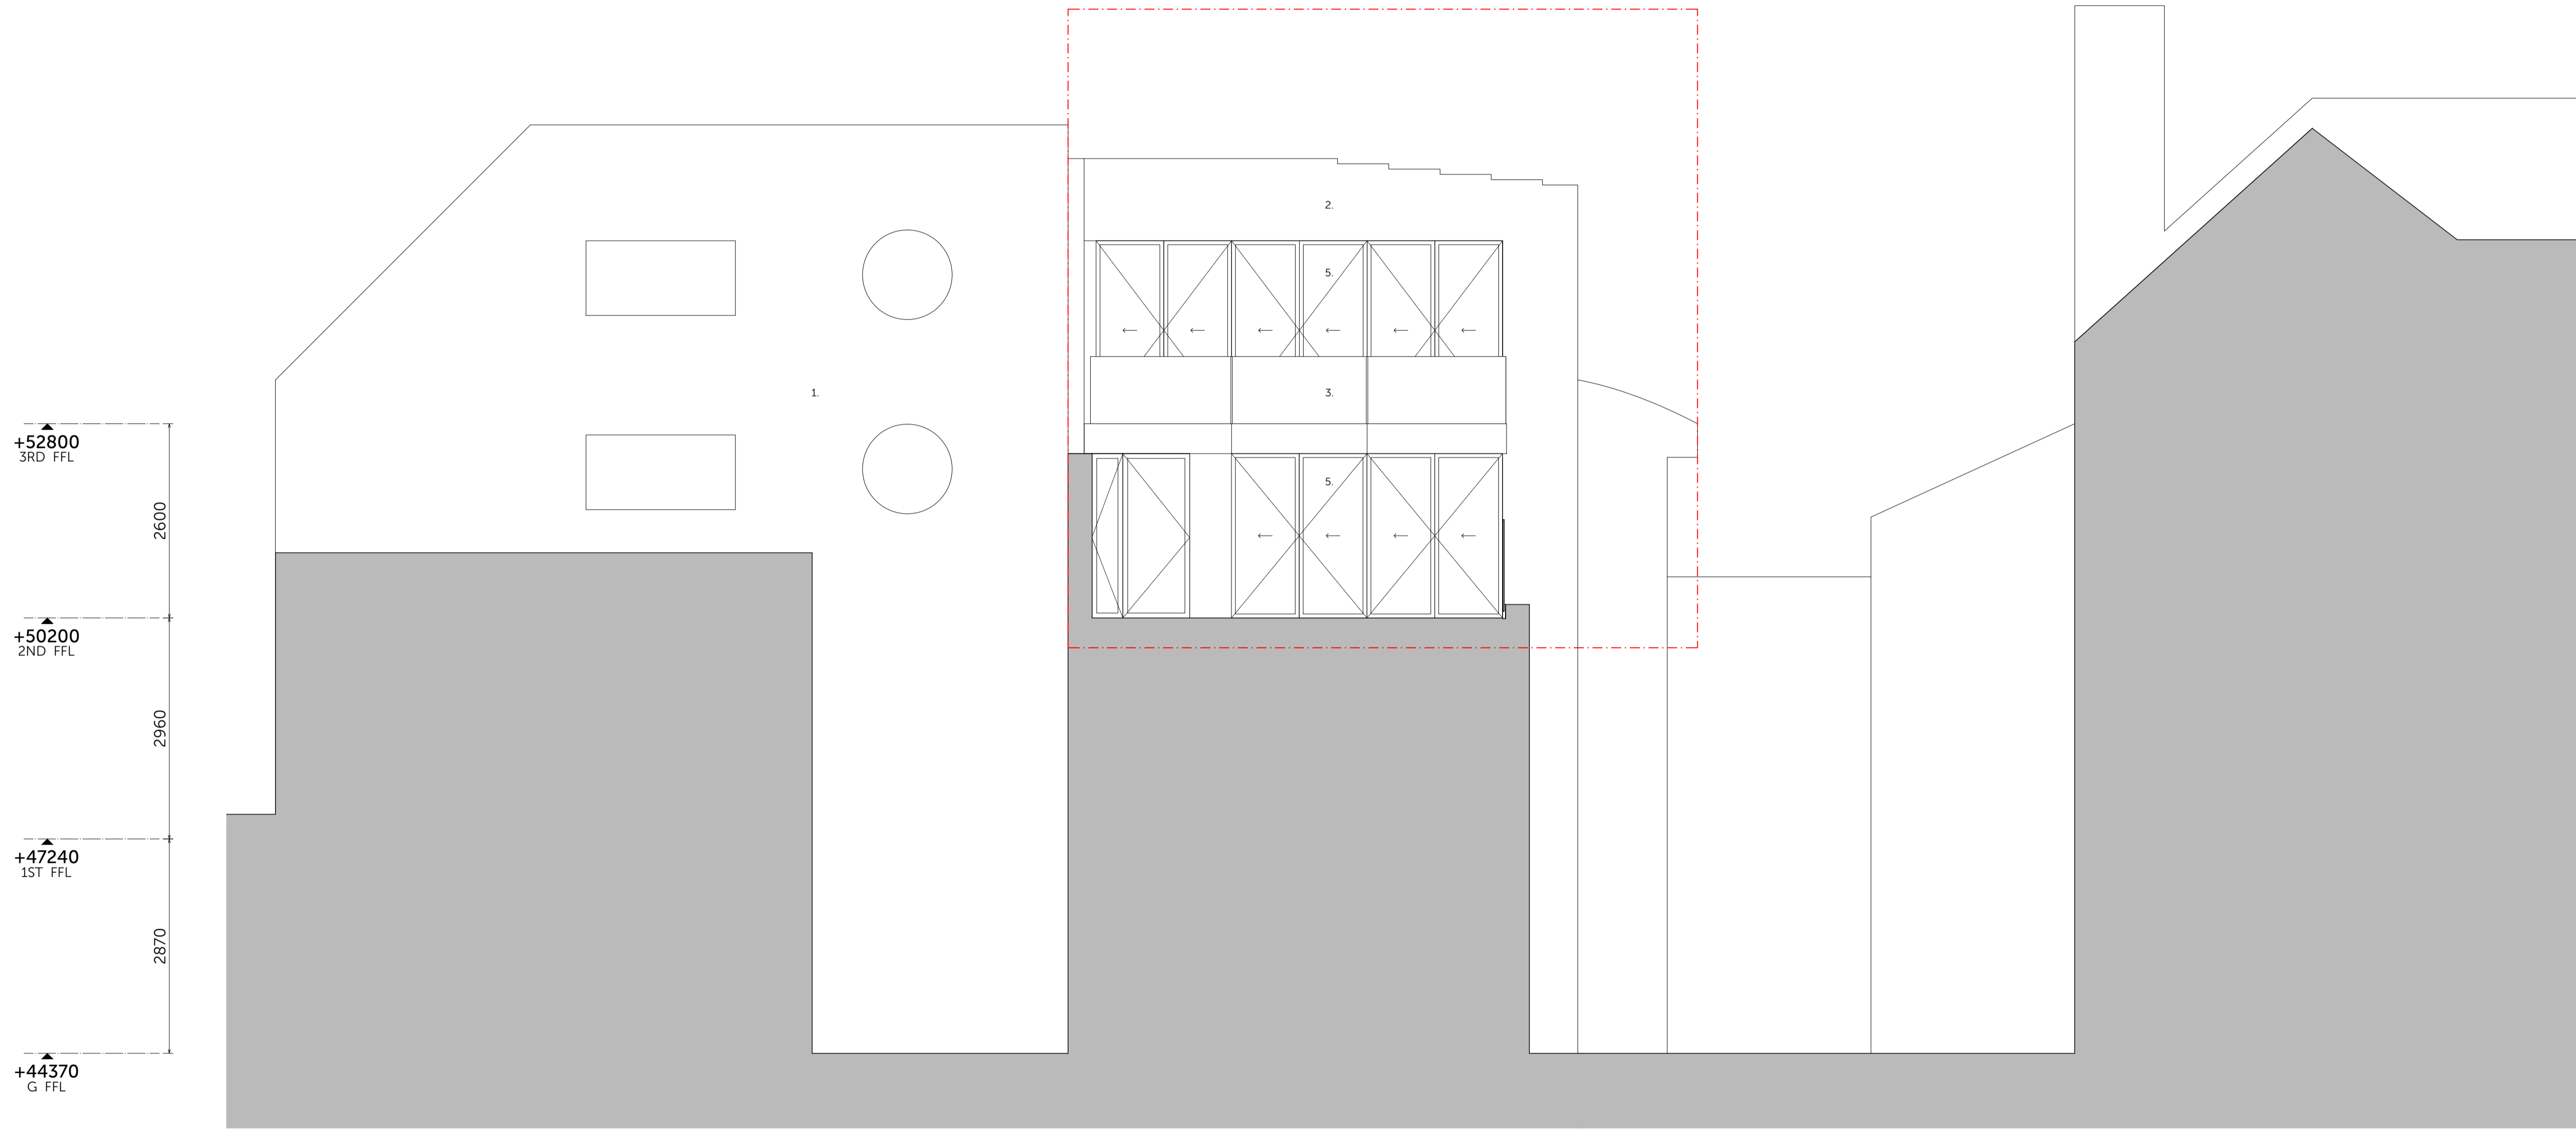

+52800  
3RD FFL

2600

+50200  
2ND FFL


2960

+47240  
1ST FFL

2870

+44370  
G FFL

01 EXISTING SECTION C-C  
1:50 @ A1

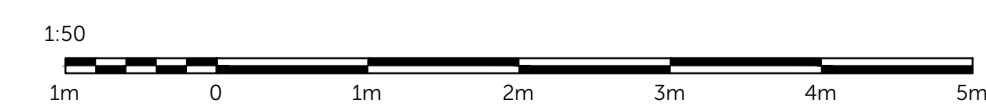

Project Name  
LATCHFORDS YARD  
61A ENDELL STREET

Project No.  
1176

Drawing Name  
EXISTING SECTION CC

Status  
S2 - INFORMATION

| Drawn | Checked | Scale | Sheet |
|-------|---------|-------|-------|
| KS    | LM      | 1:50  | A1    |

| Code | Origin | Vol | Lvl | Typ | RI | Identifier | Revision |
|------|--------|-----|-----|-----|----|------------|----------|
| LTY  | - CoA  | 00  | XX  | DR  | A  | (00)302    | P02      |