




▲ +56360  
 PARAPET  
 3560  
 ▲ +52800  
 3RD FFL  
 2600  
 ▲ +50200  
 2ND FFL  
 2960  
 ▲ +47240  
 1ST FFL  
 2870  
 ▲ +44370  
 G FFL

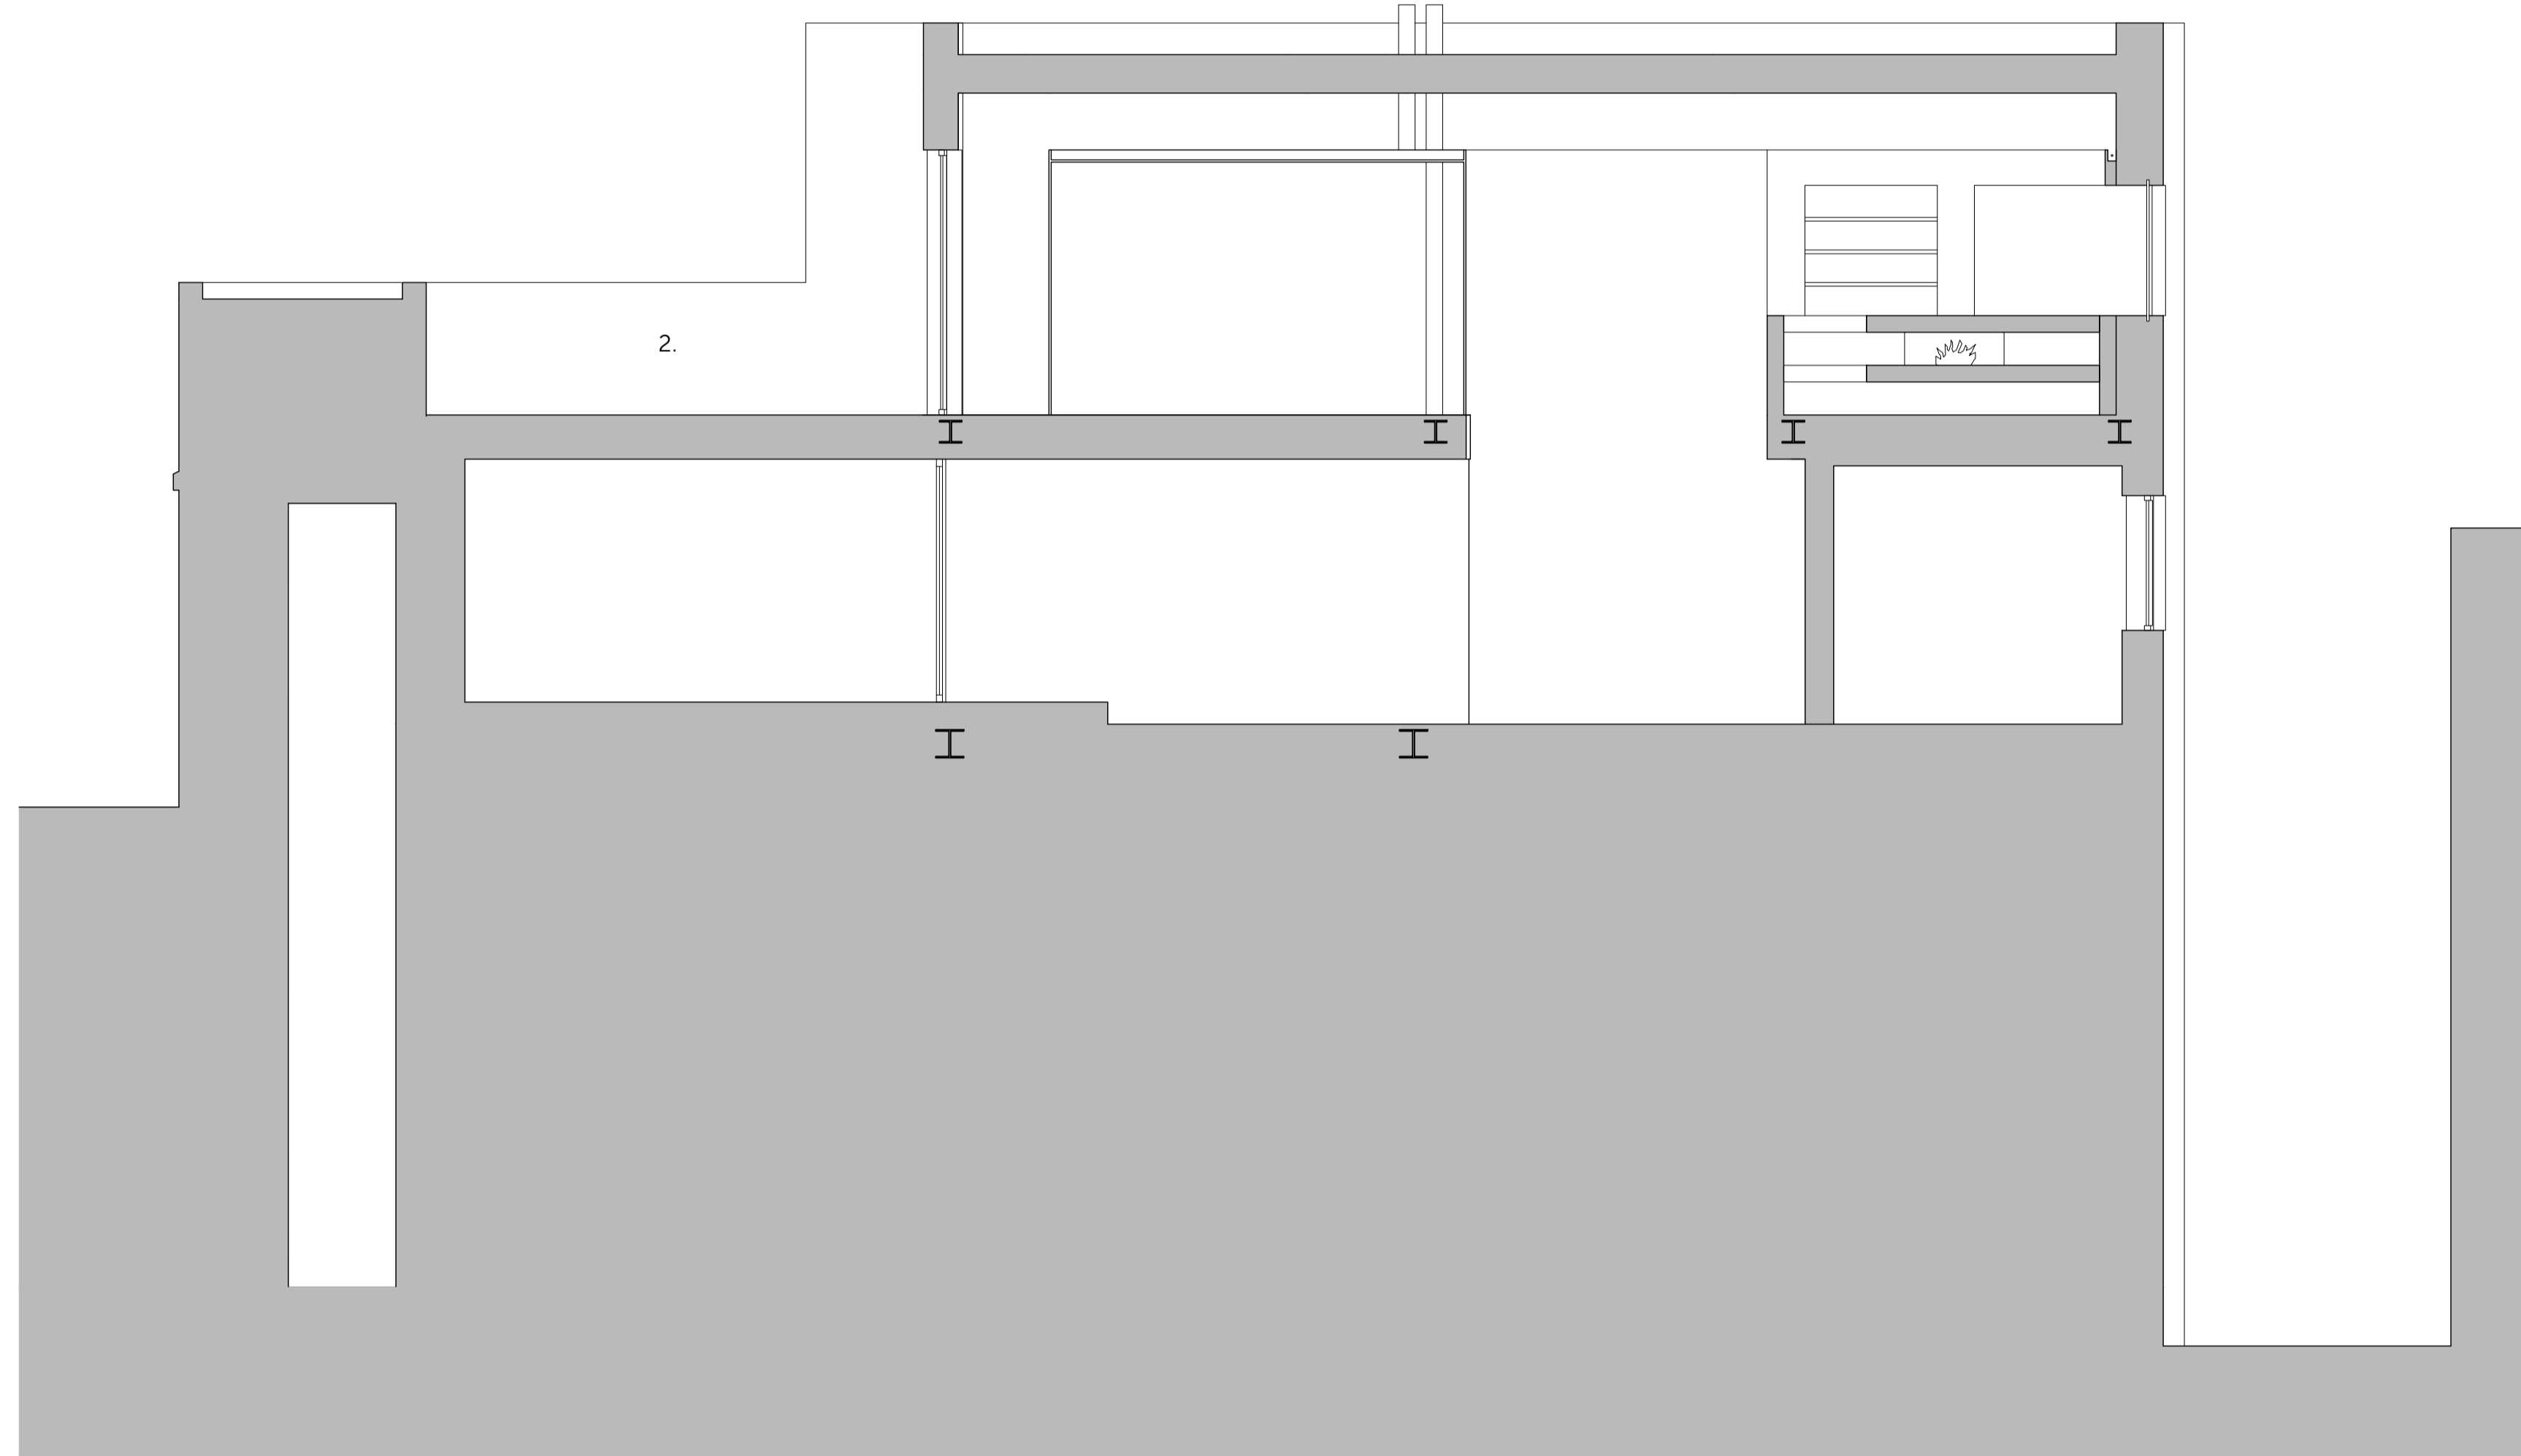

01 PROPOSED SECTION D-D  
 1:50 @ A1

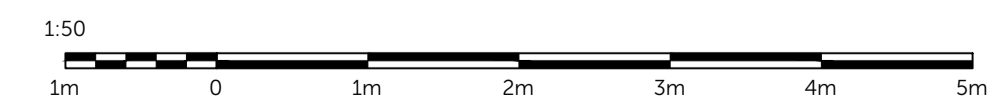

Location Plan

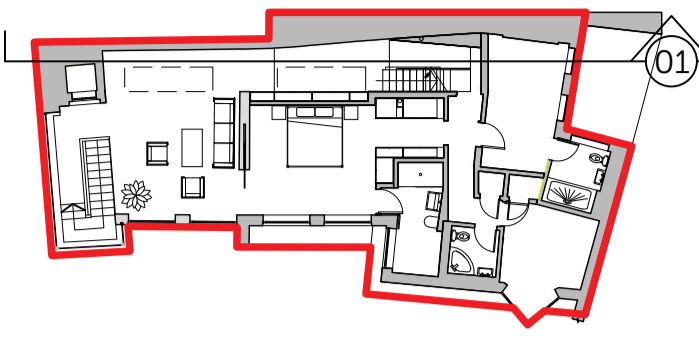

Disclaimer

1. Do not scale. Use figured dimensions only. When a scale bar is provided it is for use by the local planning authority solely for the purposes of the planning application to which it relates.
2. Report all drawing errors, omissions and discrepancies to the Architect.
3. All dimensions are to be checked on site by the contractor and such dimensions shall be the contractor's responsibility.
4. This drawing must only be used for the purpose for which it is supplied and its contents must not be reproduced for any purpose without written permission.
5. No areas indicated, or areas calculated from this drawing should be used for valuation purposes or as the basis for development contracts.

© All copyrights Coffey Architects.

| Revision | REV | DATE     | DESCRIPTION          |
|----------|-----|----------|----------------------|
|          | P01 | 23/09/21 | PRE-PLANNING REVIEW  |
|          | P02 | 30/09/21 | PLANNING APPLICATION |

Notes

- KEY (PRINT IN COLOUR)**
- NUMBER 5, 61A ENDELL STREET, SITE BOUNDARY
  - 1. BRICK
  - 2. PAINTED RENDER, WHITE

  
**COFFEY / ARCHITECTS**  
 11-12 Great Sutton Street, London, EC1V 0BX / +44 (0)20 7549 2141  
 www.coffeyarchitects.com

Project Name: LATCHFORDS YARD  
 61A ENDELL STREET  
 Project No: 1176

Drawing Name: PROPOSED SECTION DD

Status: S2 - INFORMATION

| Drawn | Checked | Scale | Sheet |
|-------|---------|-------|-------|
| KS    | LM      | 1:50  | A1    |

| Code | Origin | Vol | Lvl | Typ | RI  | Identifier | Revision |
|------|--------|-----|-----|-----|-----|------------|----------|
| LTY  | - CoA  | 00  | -XX | -DR | -A- | (20)305    | P02      |