



01 CYCLESTORE ENTRANCE DOOR
Scale: 1:10

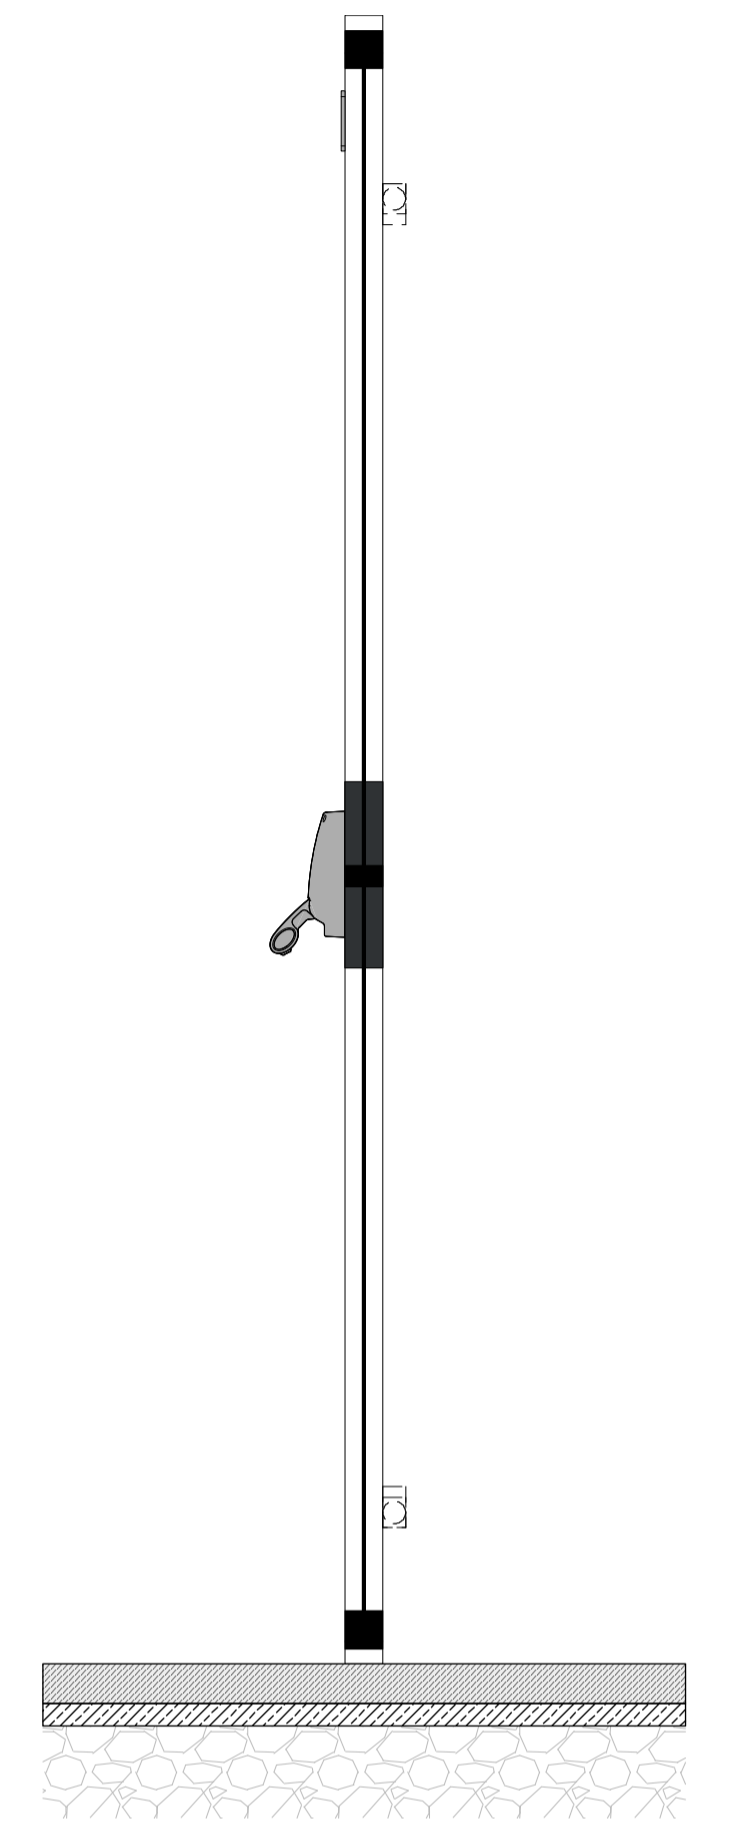

02 CYCLESTORE EXIT DOOR
Scale: 1:10

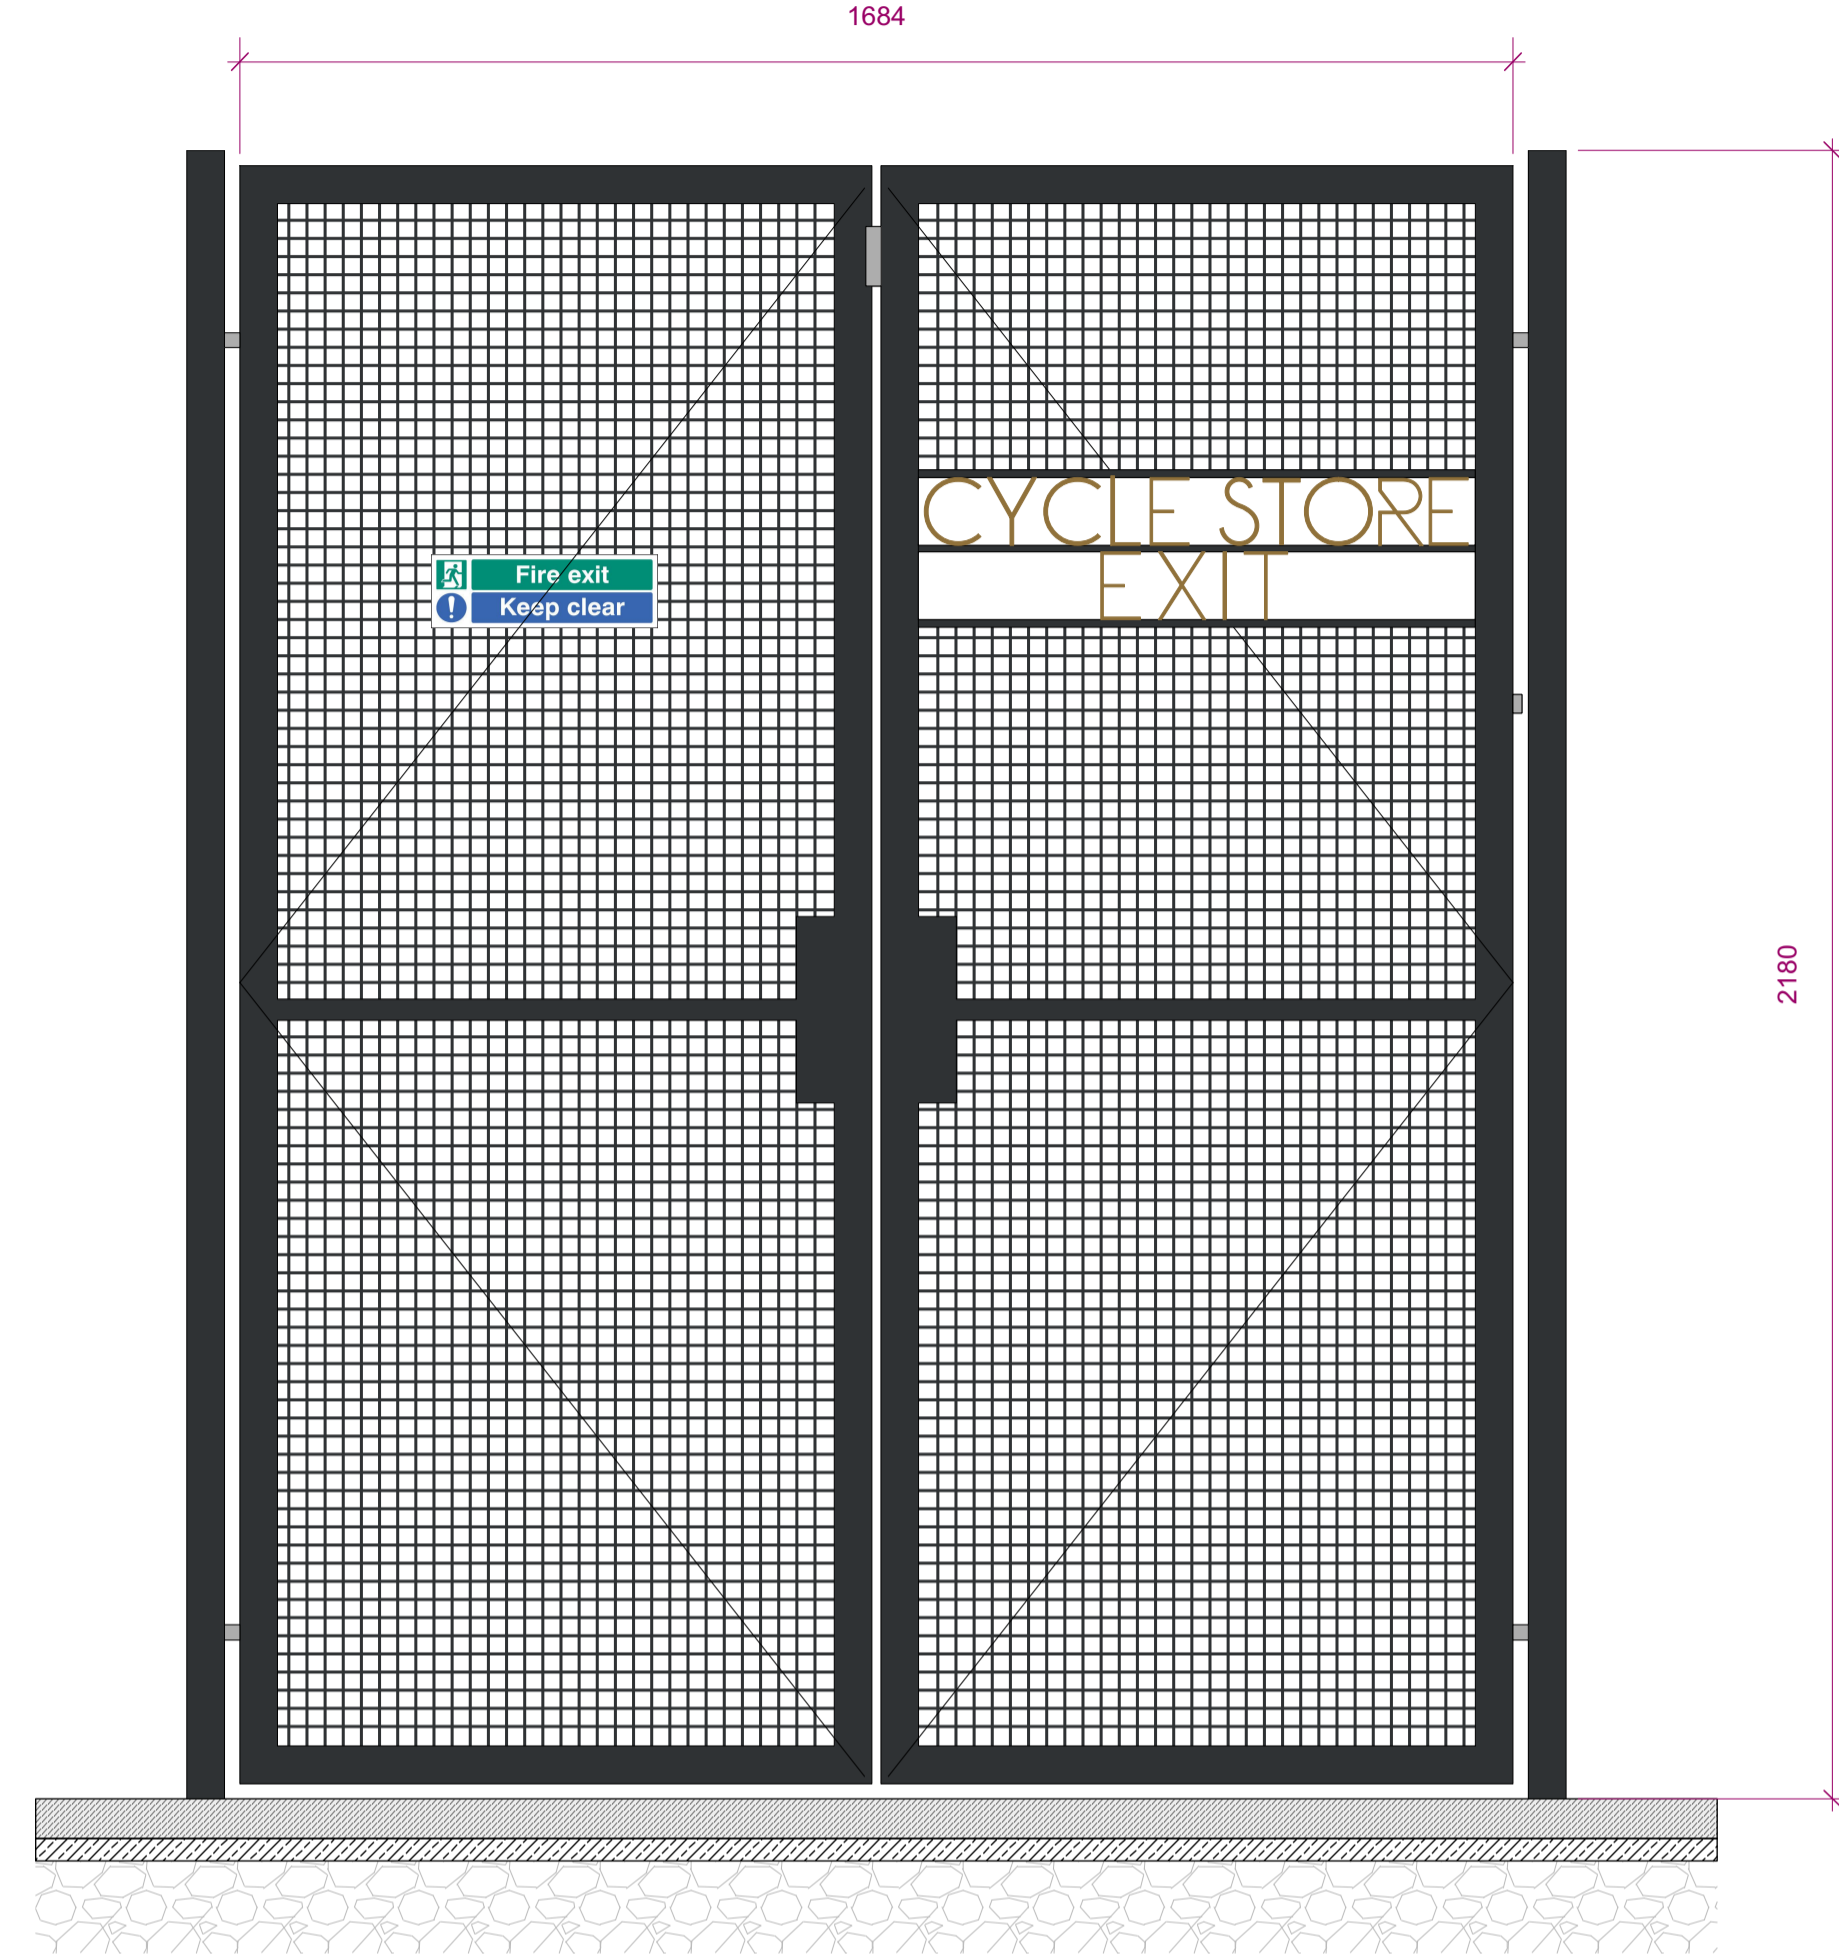

03 CYCLESTORE ENTRANCE SIGNAGE
Scale: 1:5



04 CYCLESTORE EXIT SIGNAGE
Scale: 1:5



COUYRYARD ENTRANCE GATE

MESH GATE

Mesh entrance gate. Finish : Black PPC

Lettering

Metal Lettering. Finish : Bronze PPC.

Security

Security to be integrated to gates with fob access.

