



# 18 GROVE TERRACE, NW5 1PH

## A GROUND & FIRST FLOORS

ANNOTATIONS

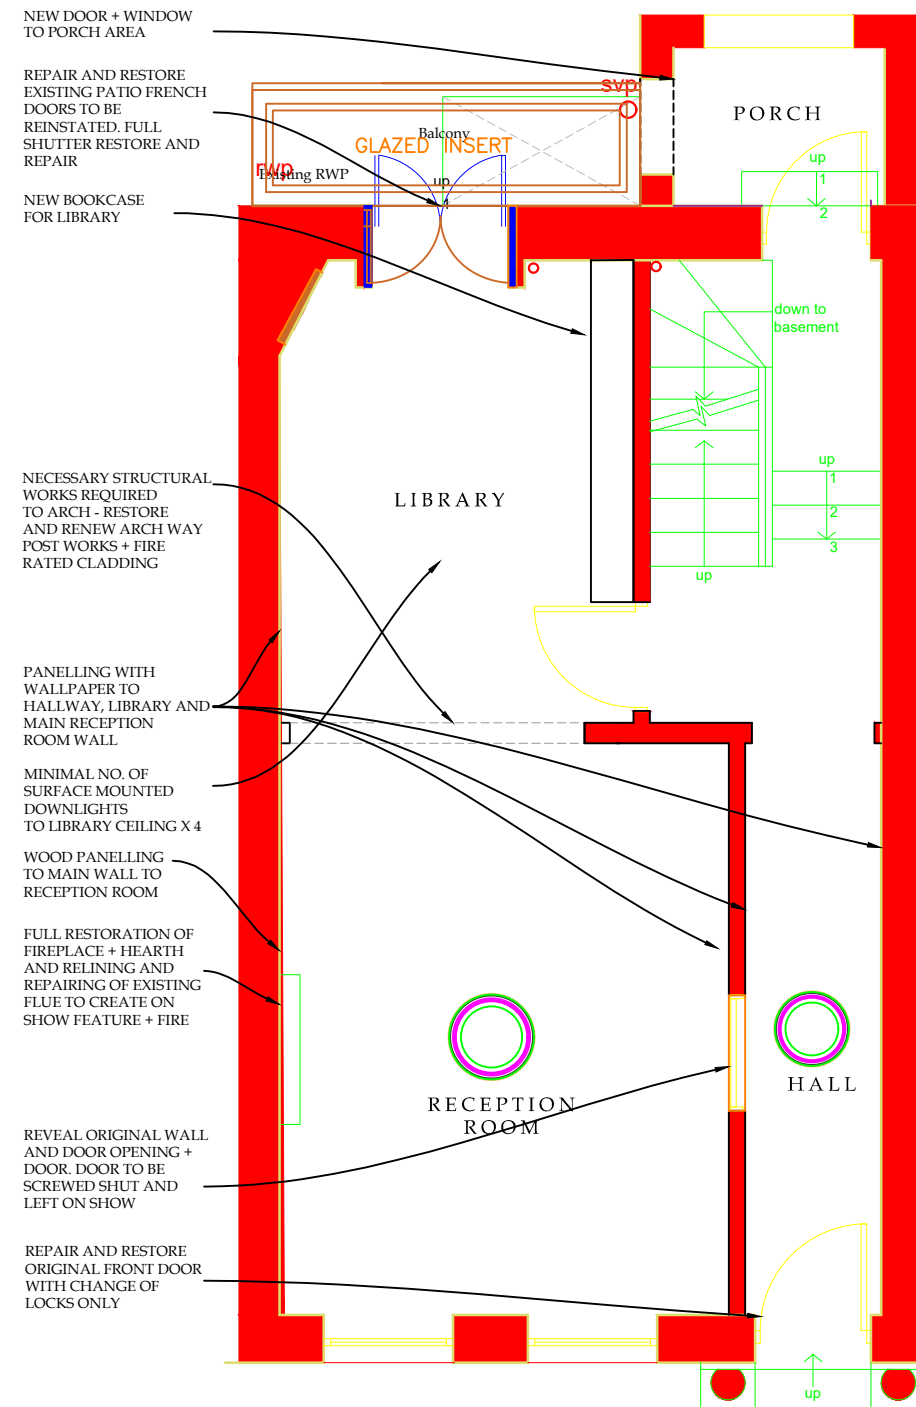

GROUND FLOOR

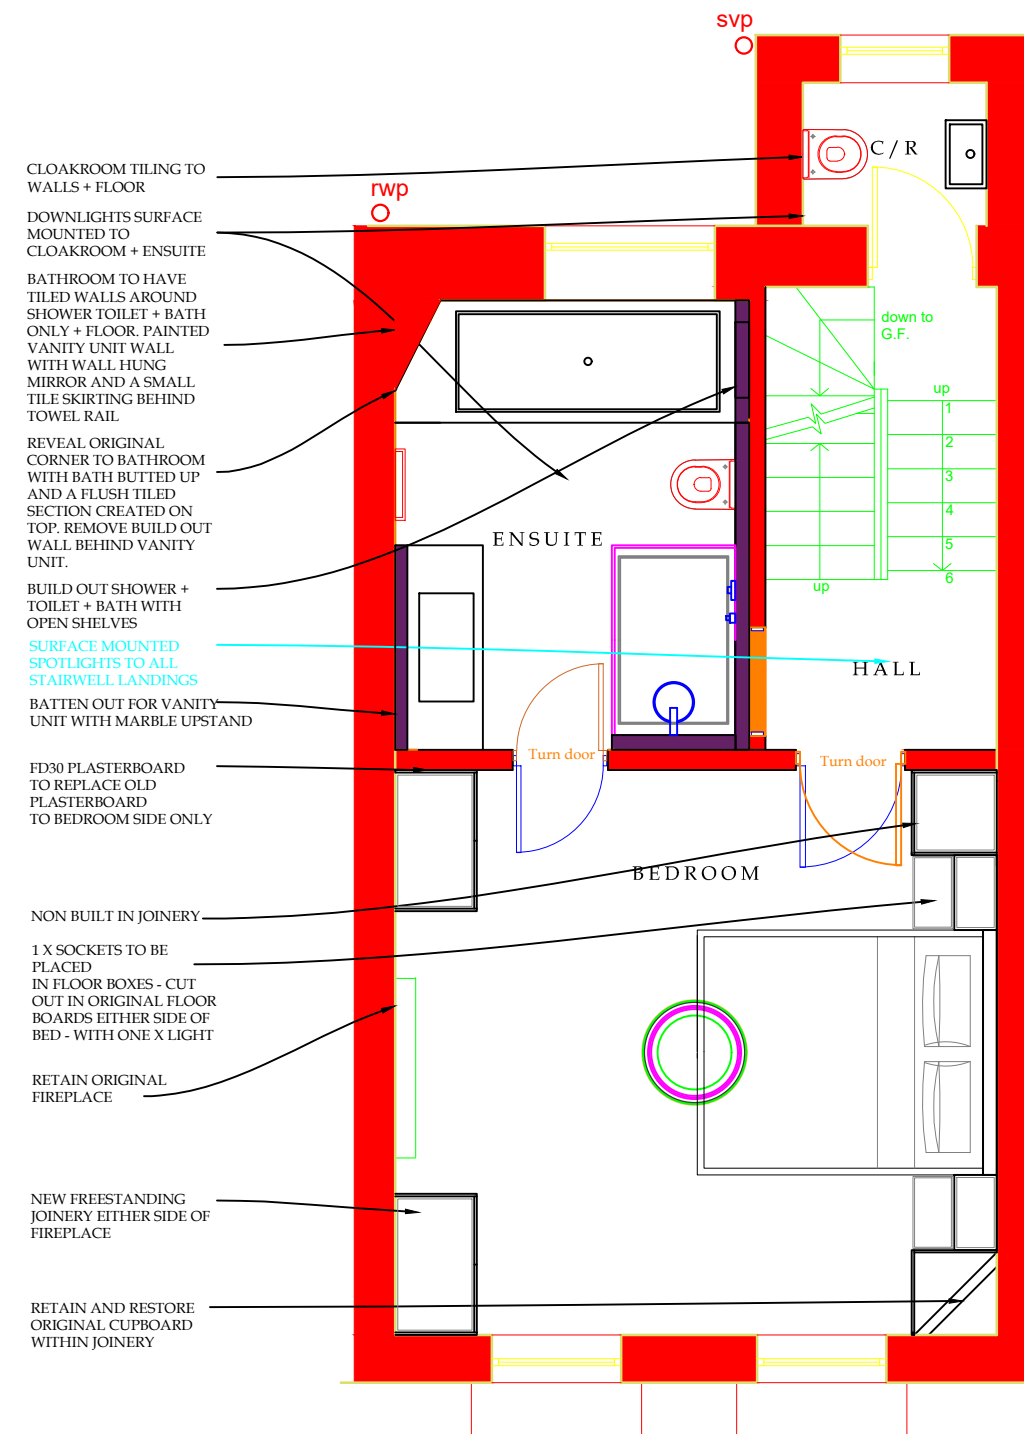


FIRST FLOOR

### KEY



PENDANT/CEILING FLUSH LIGHTS

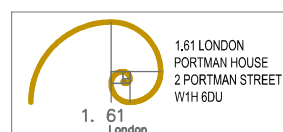

1.61 LONDON

Revision: 9

Drawing No: GROVE TERRACE Q: GFFFGAN

Project: 18 GROVE TERRACE

25.08.2021

Scale: 1:25 A1

PLEASE NOTE THAT THESE DRAWINGS ONLY REPRESENT DESIGN AND CONTENT AND ARE MERELY TO BE USED TO SHOW AESTHETICS AND NOT IMPLEMENTATION