



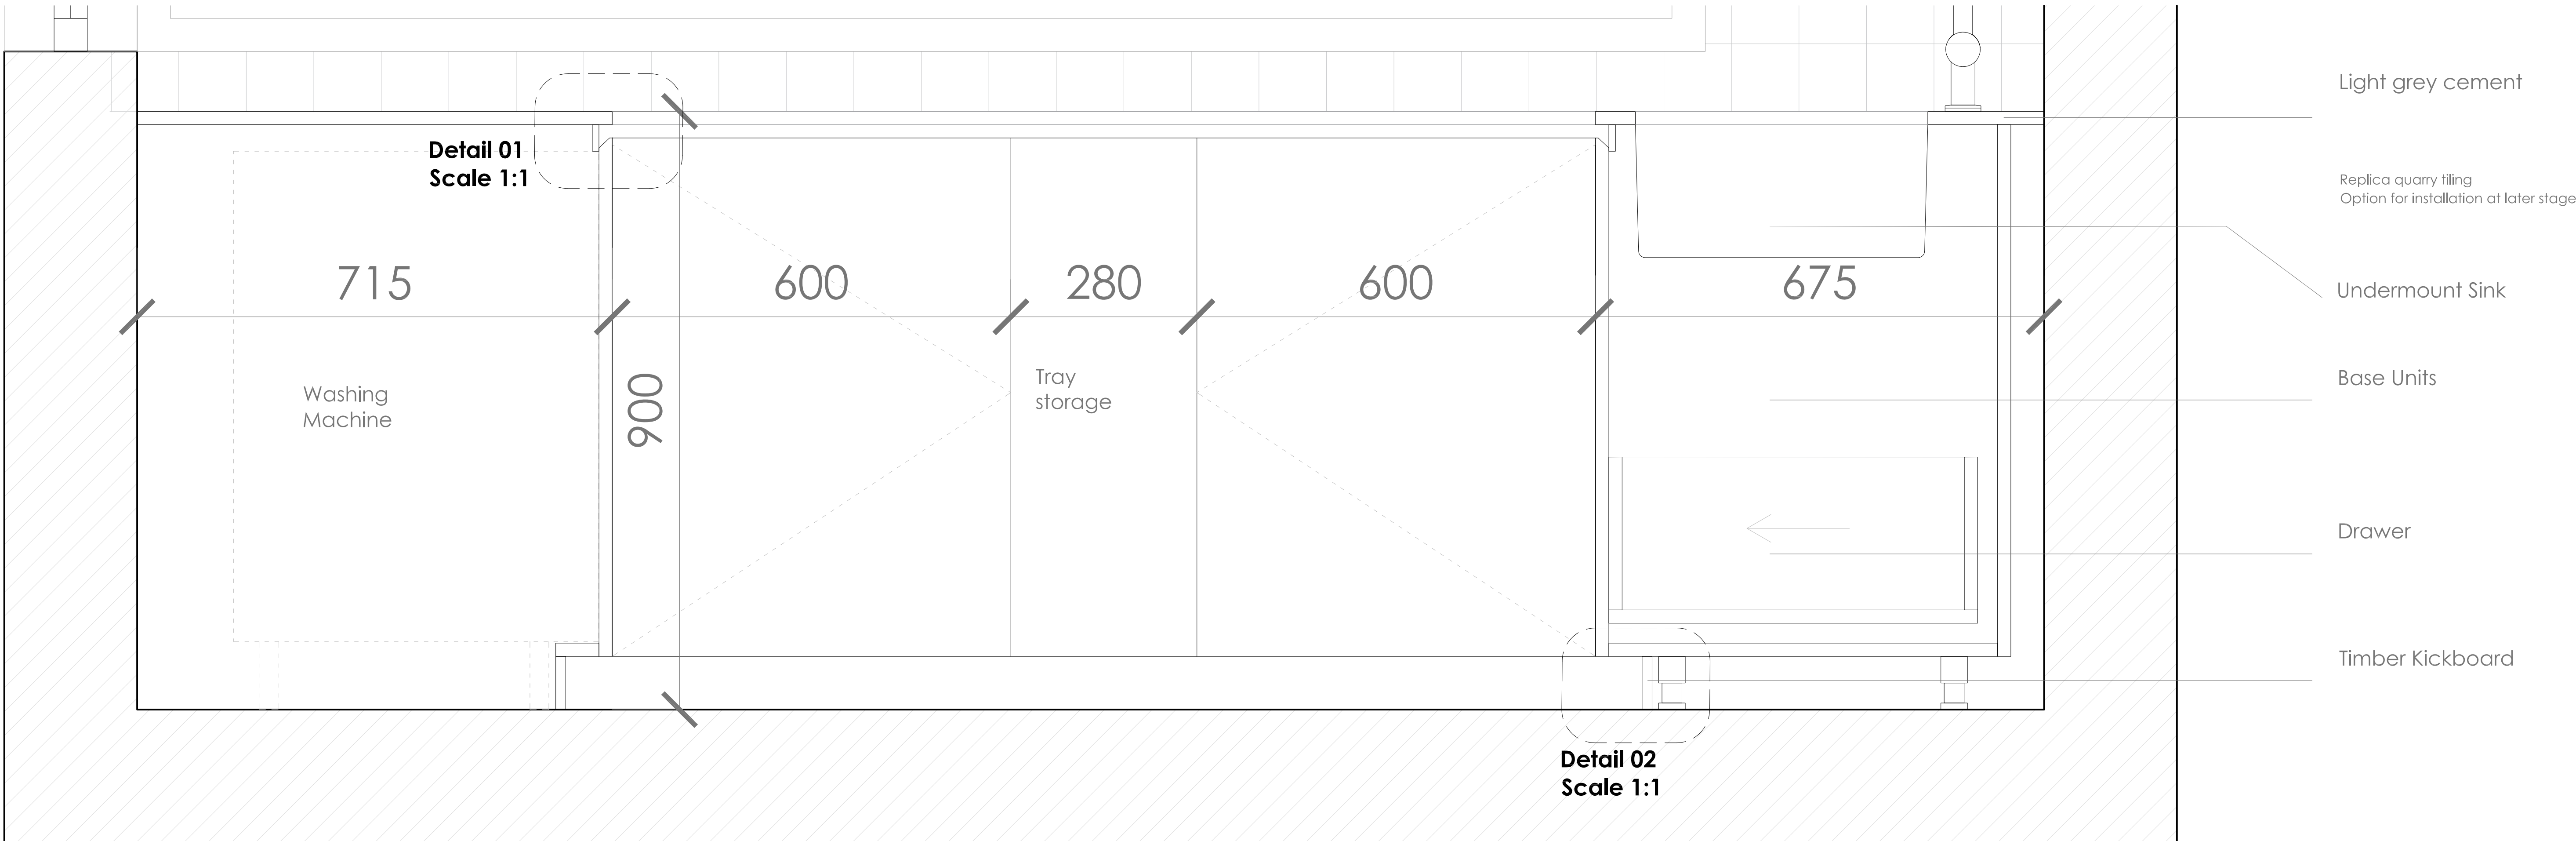

Detail Section 01
Scale 1:5

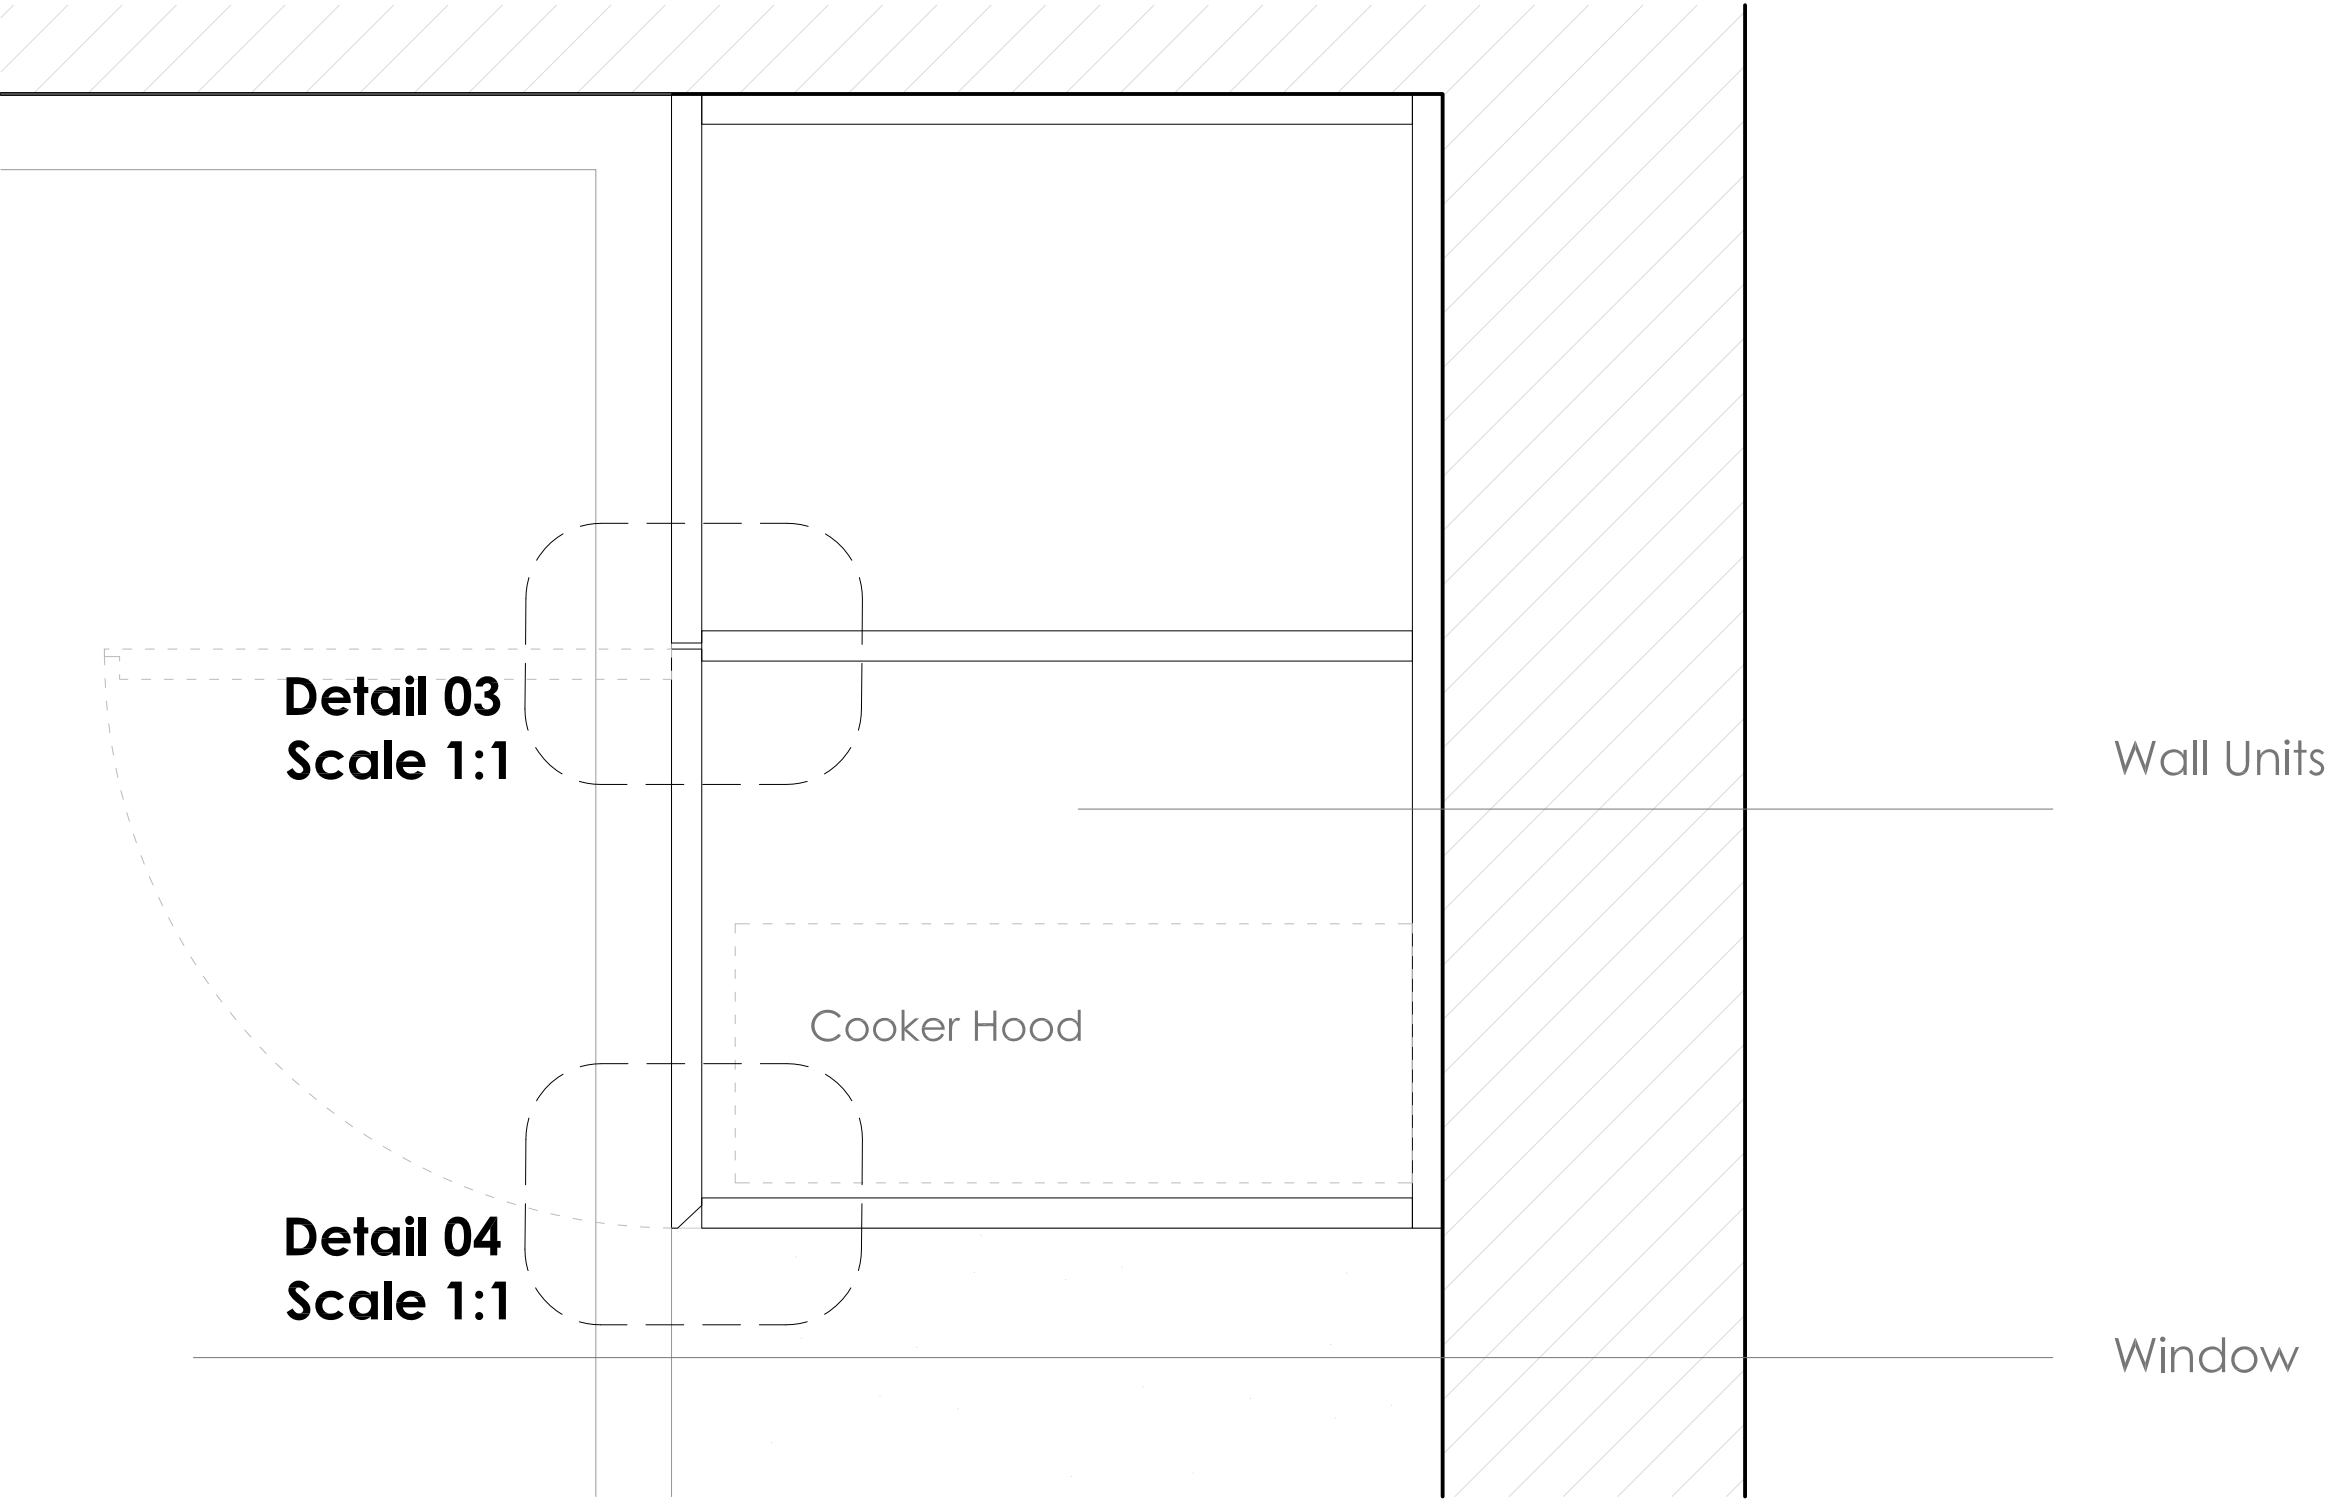

Detail Section 02
Scale 1:5

