




Detail 01
Scale 1:1

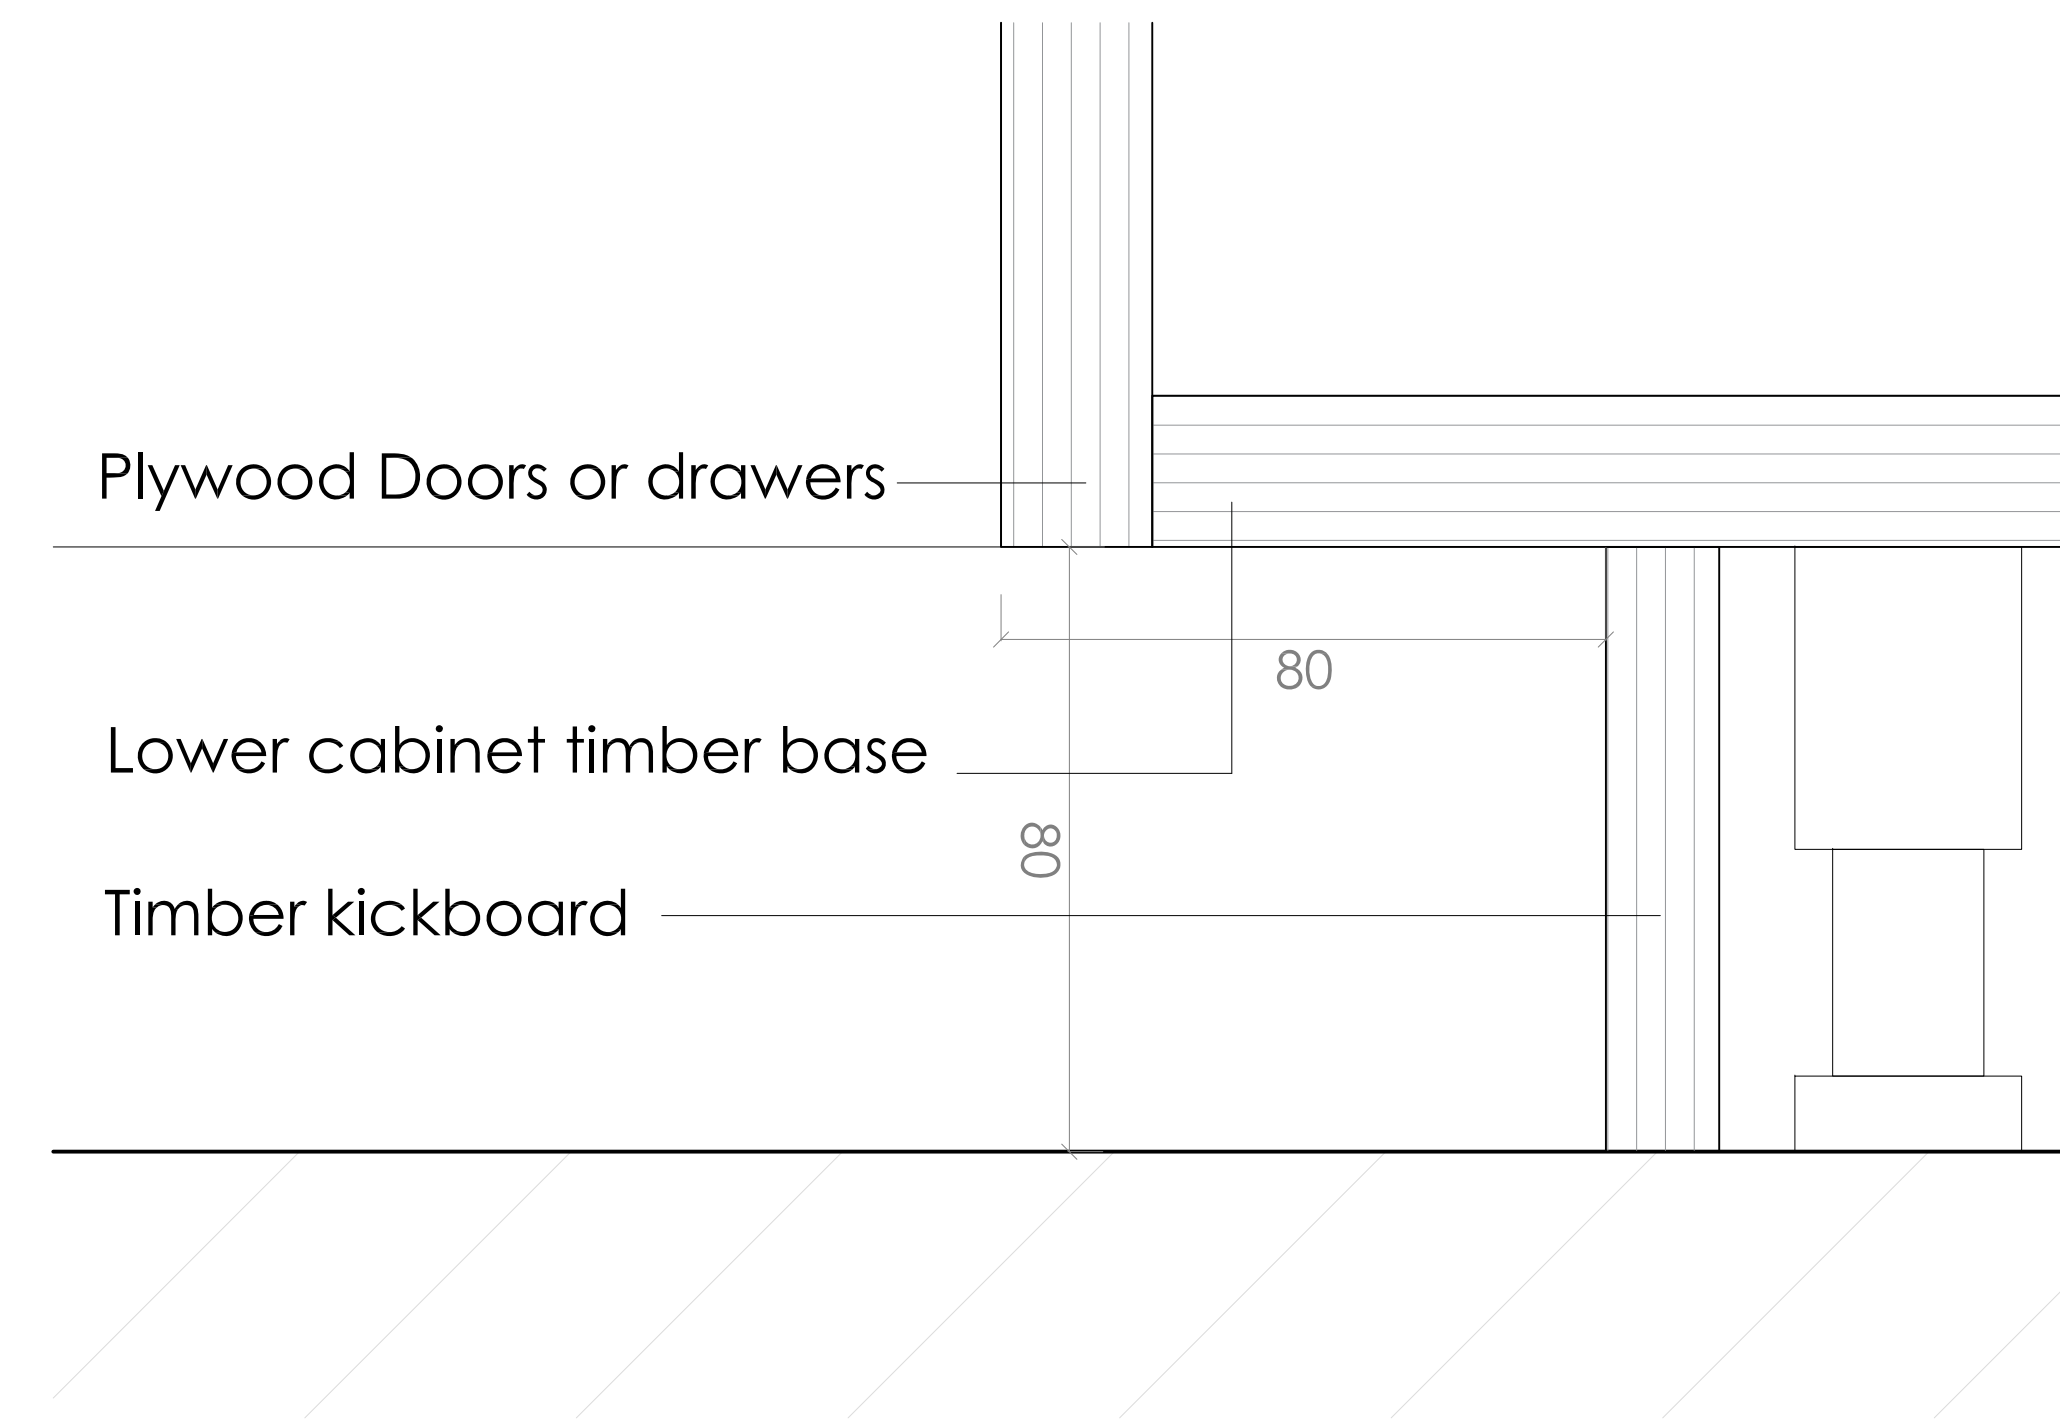

Detail 02
Scale 1:1

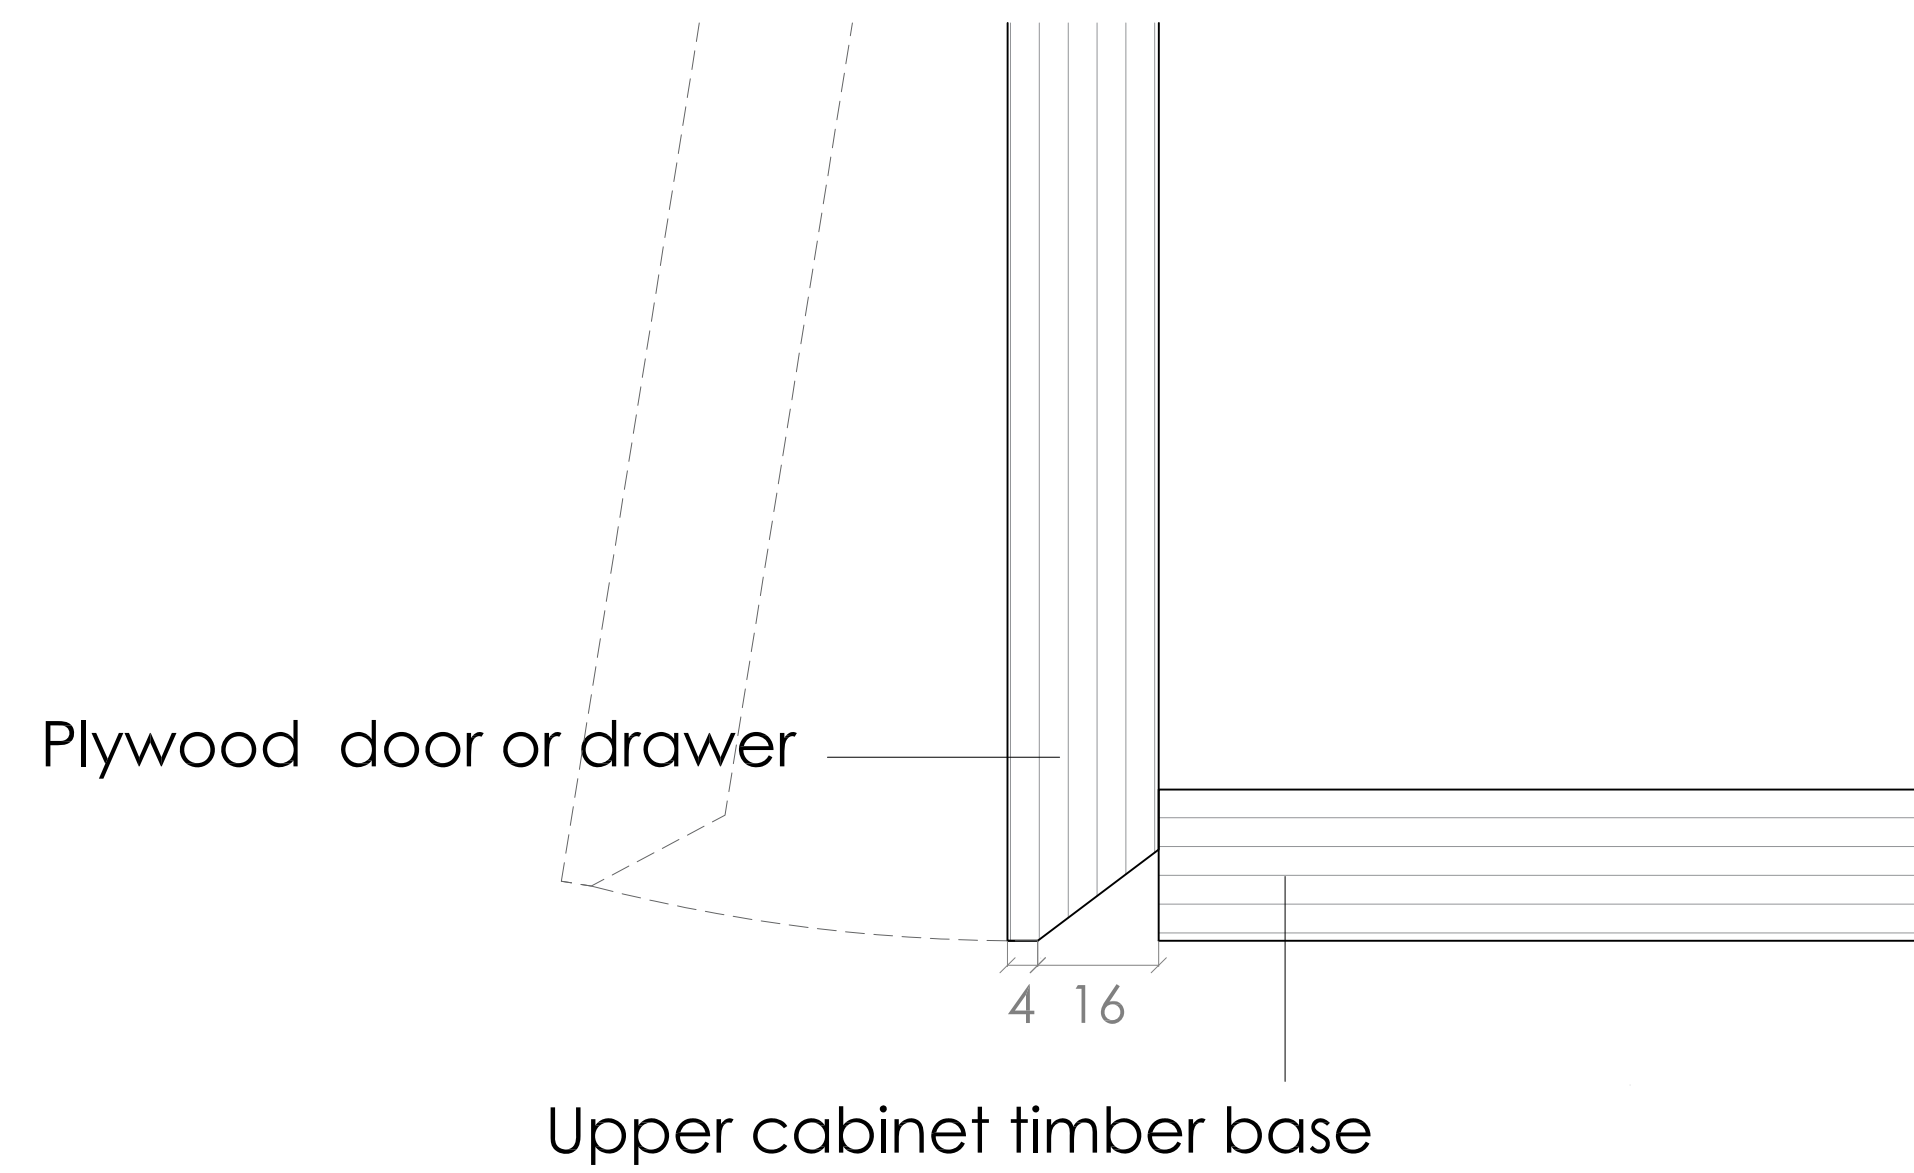

Detail 03
Scale 1:1

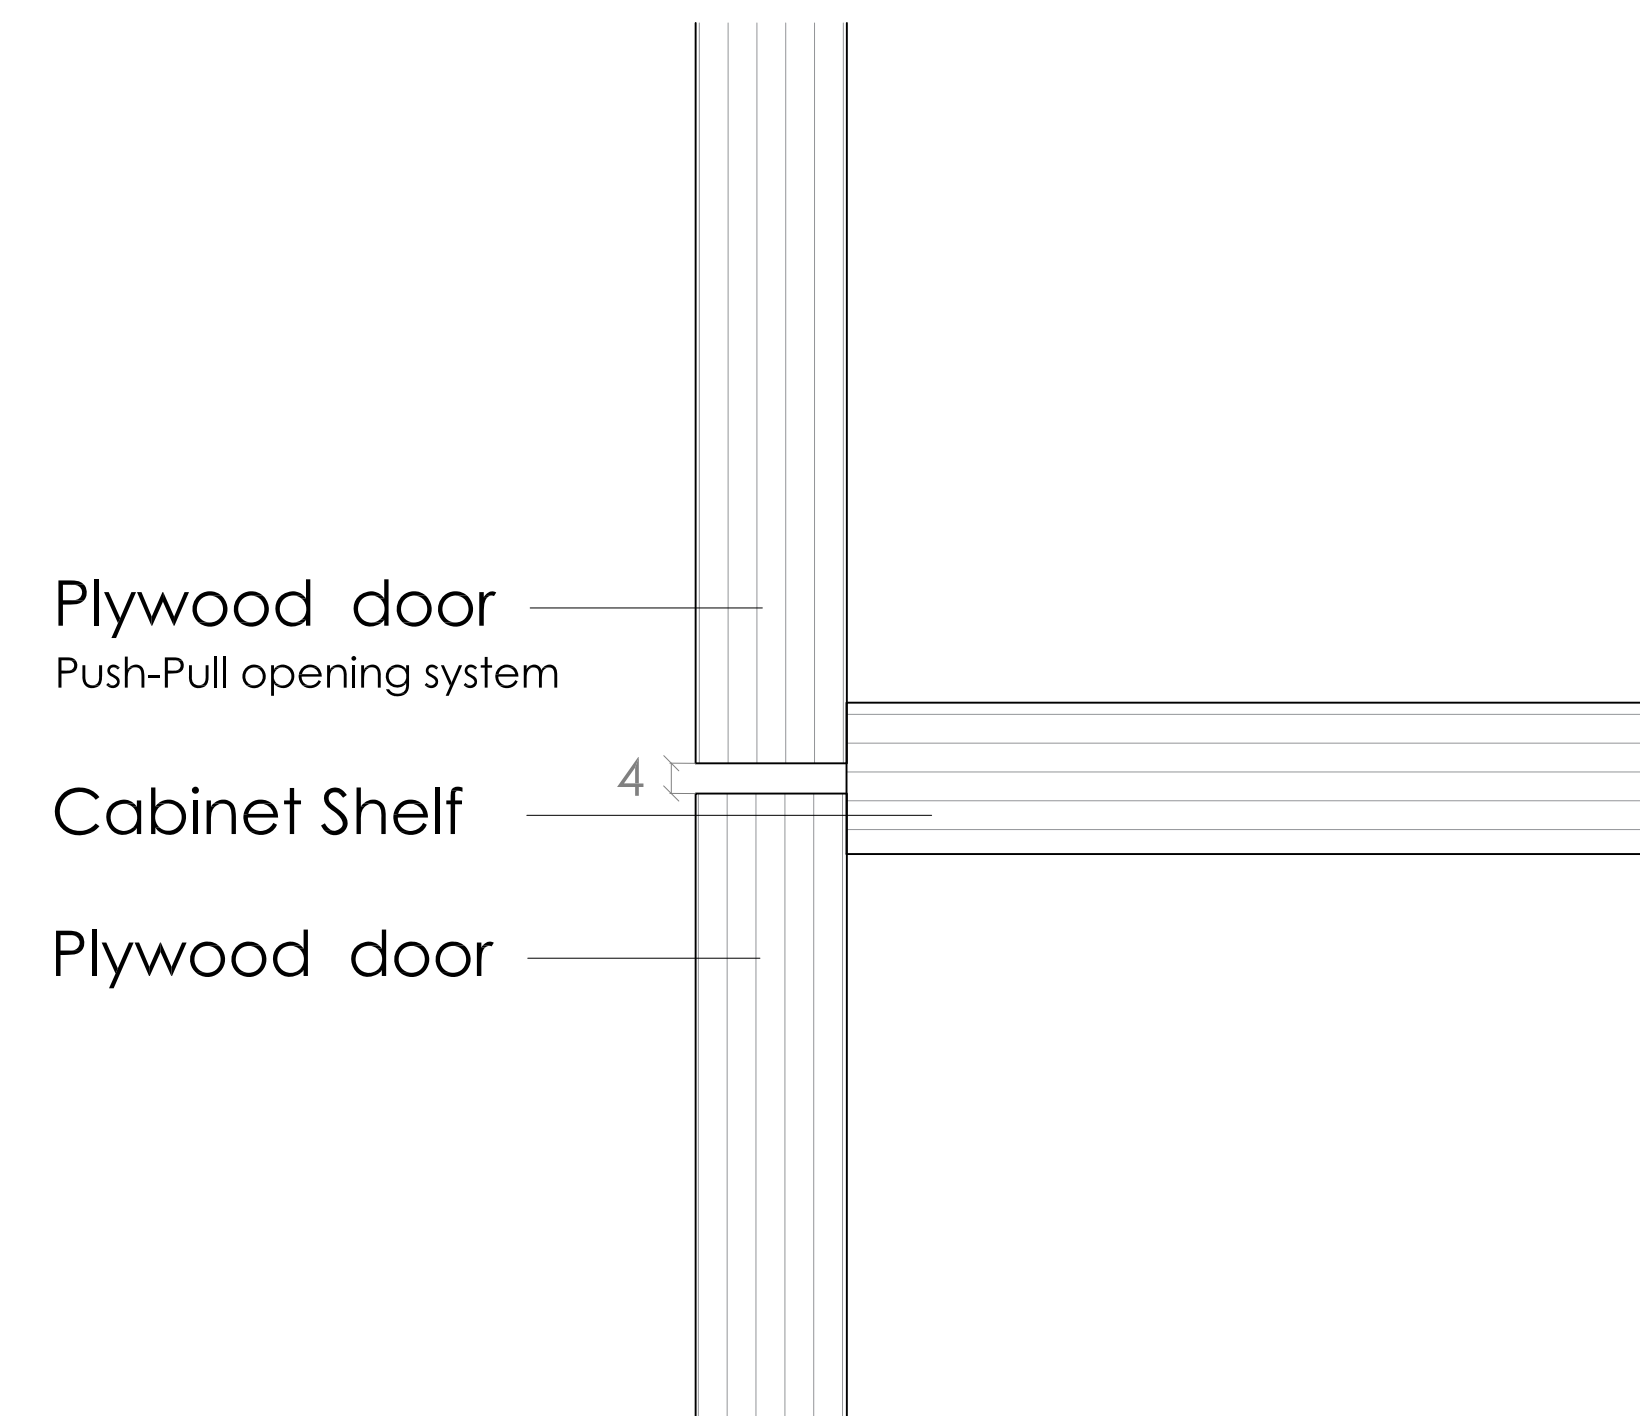

Detail 04
Scale 1:1

ALEXANDRA ROAD ESTATE
APARTMENT 85B
85B ROWLEY WAY, NW80SN, LONDON

PROPOSED KITCHEN
DETAILS
SCALE 1:1 @ A1
DATE 22.10.2021