


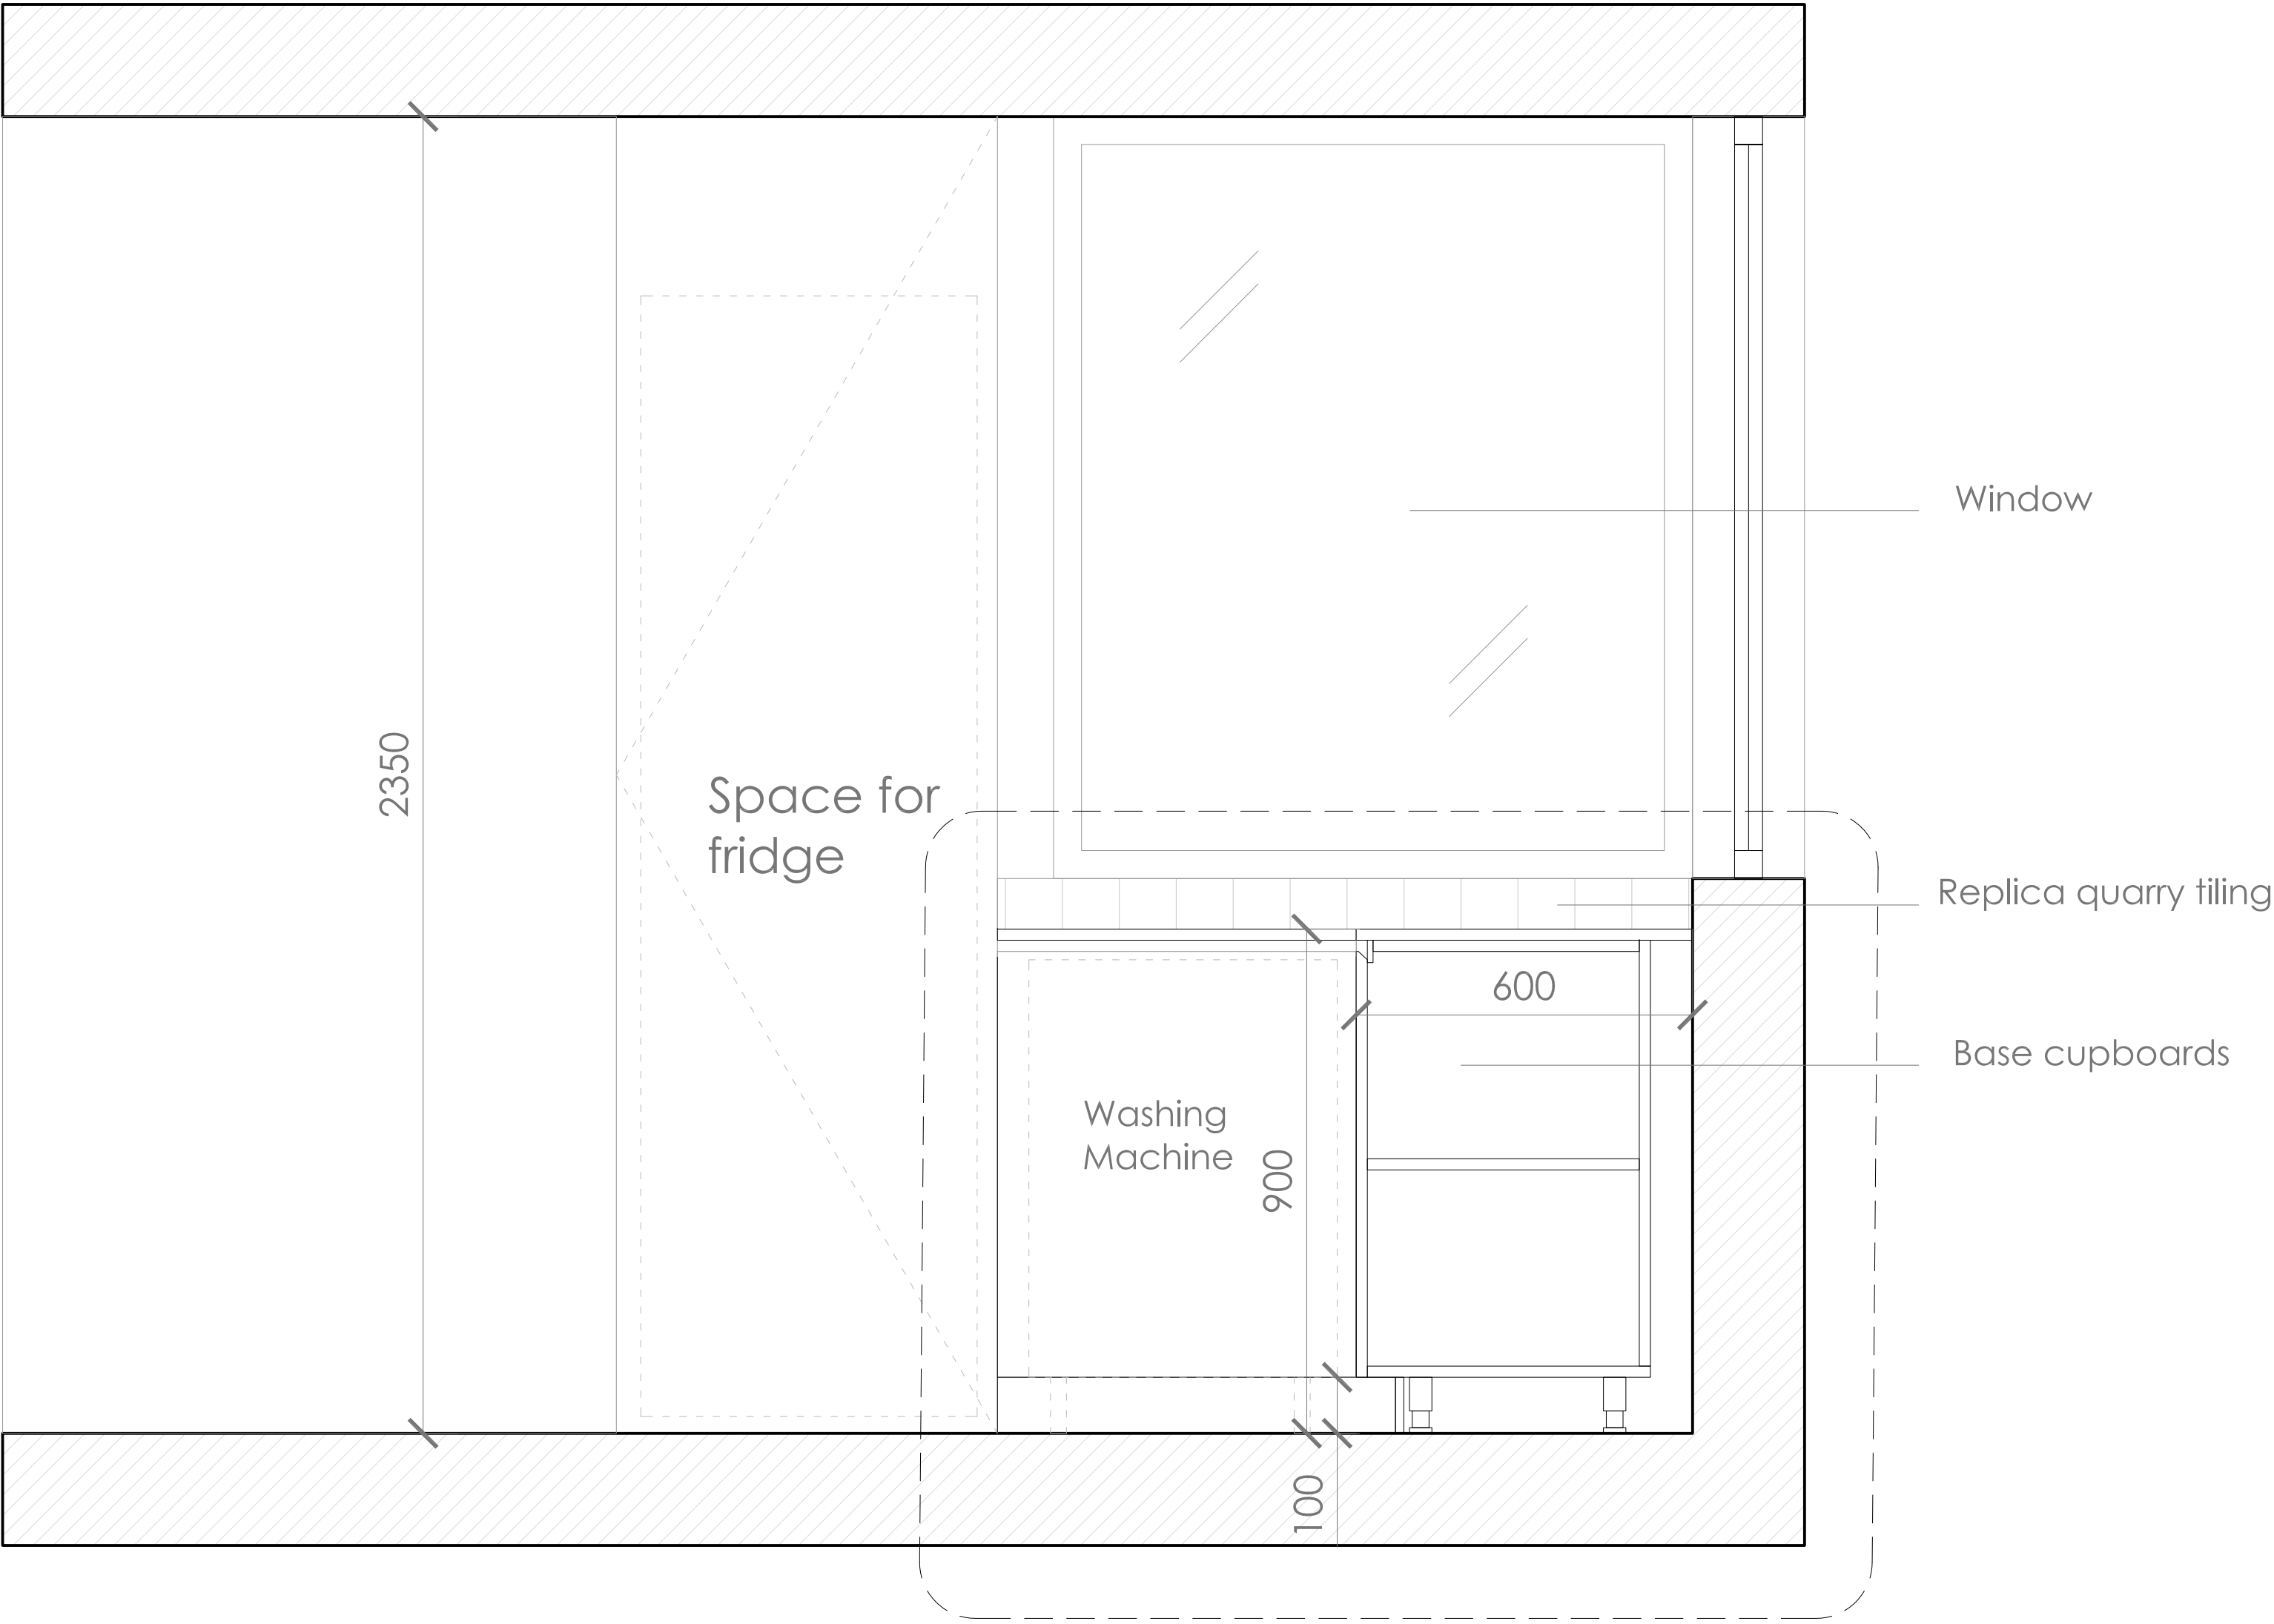

Detail Section 04
Scale 1:5

