


Proposed Section CC

1:100

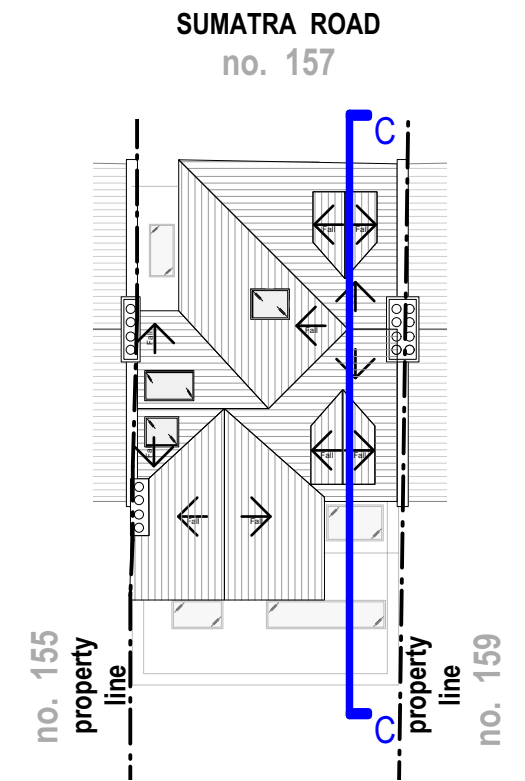

Proposed Roof Plan

1:200

Key

- ① Dashed red line of 45 degrees, from midpoint of No. 159 ground floor window, in accordance of BRE daylight guidance.
- ② Dark metal framed bi-folding door.
- ③ Dark metal framed window.
- ④ Dark metal framed fixed rooflight / skylight.
- ⑤ Combination of dark and light brick.
- ⑥ New dormer window. with dark metal framed window



Rev:	Date:	Description:
00	07.09.2021	Issue for planning
01	13.10.2021	revised for planning (with dimensions)
02	14.10.2021	revised for planning (reduce front skylights)

NOTES: Do not scale from this drawing. All dimensions in millimeters. All dimensions to be checked on site. All omissions and discrepancies to be reported to the architect immediately. This drawing is © betterPAD.

Project: 157 Sumatra Road NW6 1PN		W www.betterpad.co.uk E hello@betterpad.co.uk
Dwg no: 2110 / PL.09_Rev02		
Drawing: Proposed Section CC		
Date:	October 2021	C bP
Scale:	as shown @ A3	D bP
Rev:	02	

Planning

better PAD
love your home