


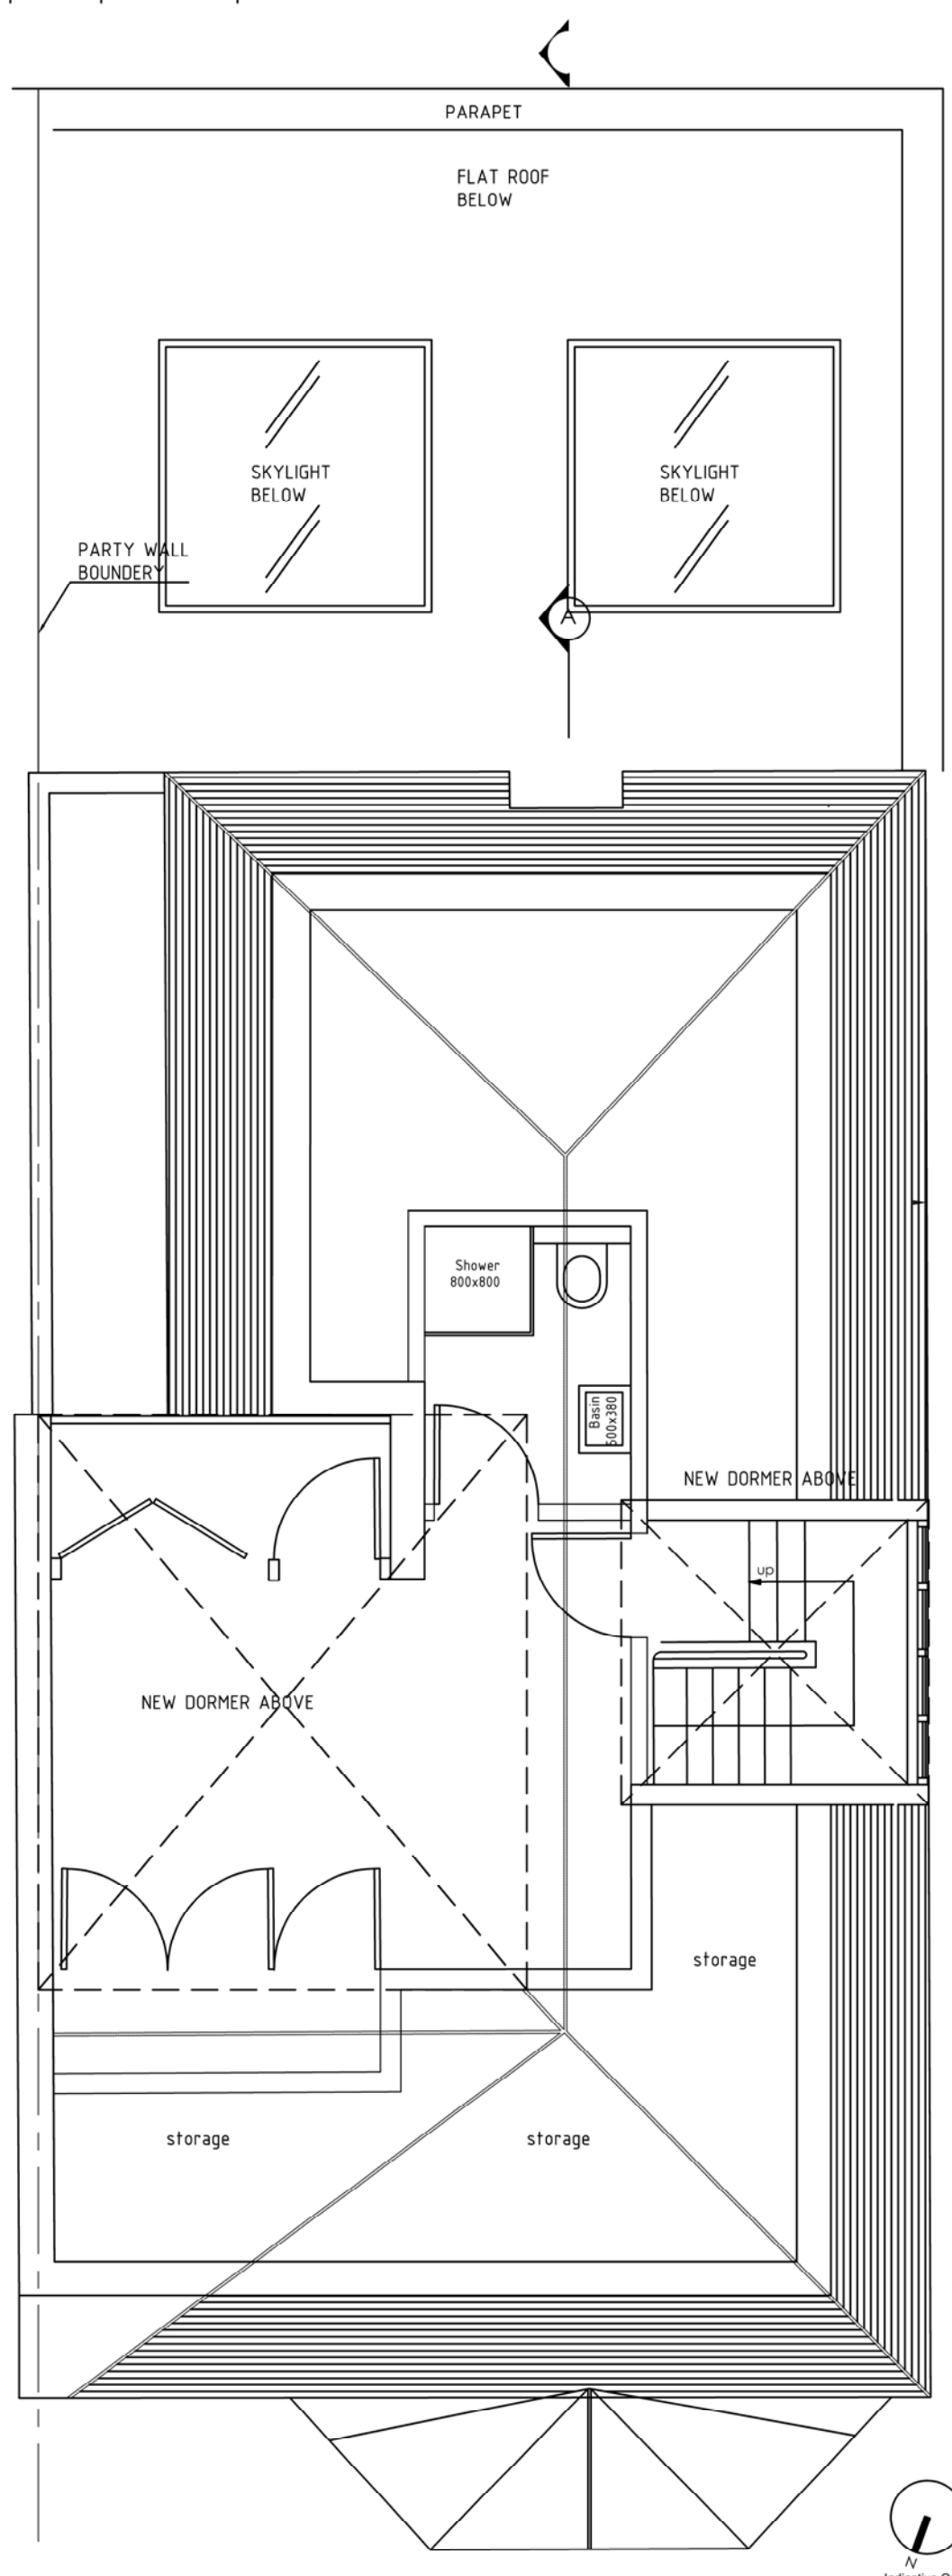

REV	DATE	BY	DESCRIPTION	CHK	CLIENT: CLIENT	PROJECT: 53 MINSTER ROAD, LONDON NW2 3SH	SCALE: 1:50	DESIGN/DRAWN: TN	CHECKED: CH	DATE: 15.09.2021	P-U-R-A Ltd 7 Torriano Mews NWS 2RZ - LONDON info.uk@p-u-r-a.com www.p-u-r-a.com +44-(0)2072 849 763
REV	DATE	BY	DESCRIPTION	CHK	P-U-R-A. LTD	DRAWING TITLE: TOP FLOOR AS PROPOSED	FORMAT: A3	PROJECT No: 0745	DRAWING No: P202	REV: C	
DRAWING STATUS: INFORMATION											