

**KEY NOTES**

- 401 WALL MOUNTED DISPLAY FIXTURE.
- 402 WALL MOUNTED AIR CONDITIONING UNIT.
- 403 WALL MOUNTED STOCKROOM SHELVING.
- 404 PAINTED TIMBER PANELLED WALL.
- 405 PAINTED RAISED PLATFORM TO SHOP WINDOW.
- 406 WHITE FINISHED STEEL RETRACTABLE SECURITY SHUTTERS.
- 407 FULL HEIGHT GLAZED TIMBER SCREEN.
- 408 POLYCARBONATE ROOFLIGHTS.

**WALL FINISHES**

W-1 PAINTED PLASTERBOARD

Figured dimensions shall be taken in preference to scaled dimensions and any discrepancies or errors are to be referred to the Designer. Contractors, sub-contractors and suppliers must verify all dimensions on site before commencing work or making any fabrication drawings. © Copyright Reserved



For Office Use: A\_12494

*free people*

27 HAMPSTEAD HIGH STREET  
LONDON  
NW3 1QA

CONSULTANT :  
*free people*

DRAWN BY:  
LN

ISSUE / DATE:  
PLANNING 21.10.21

REVISION :

---



---



---



---



---



---



---



---



---




---

SHEET TITLE :  
**EXISTING INTERNAL SECTION 1**

SHEET NO. :

**EX400**

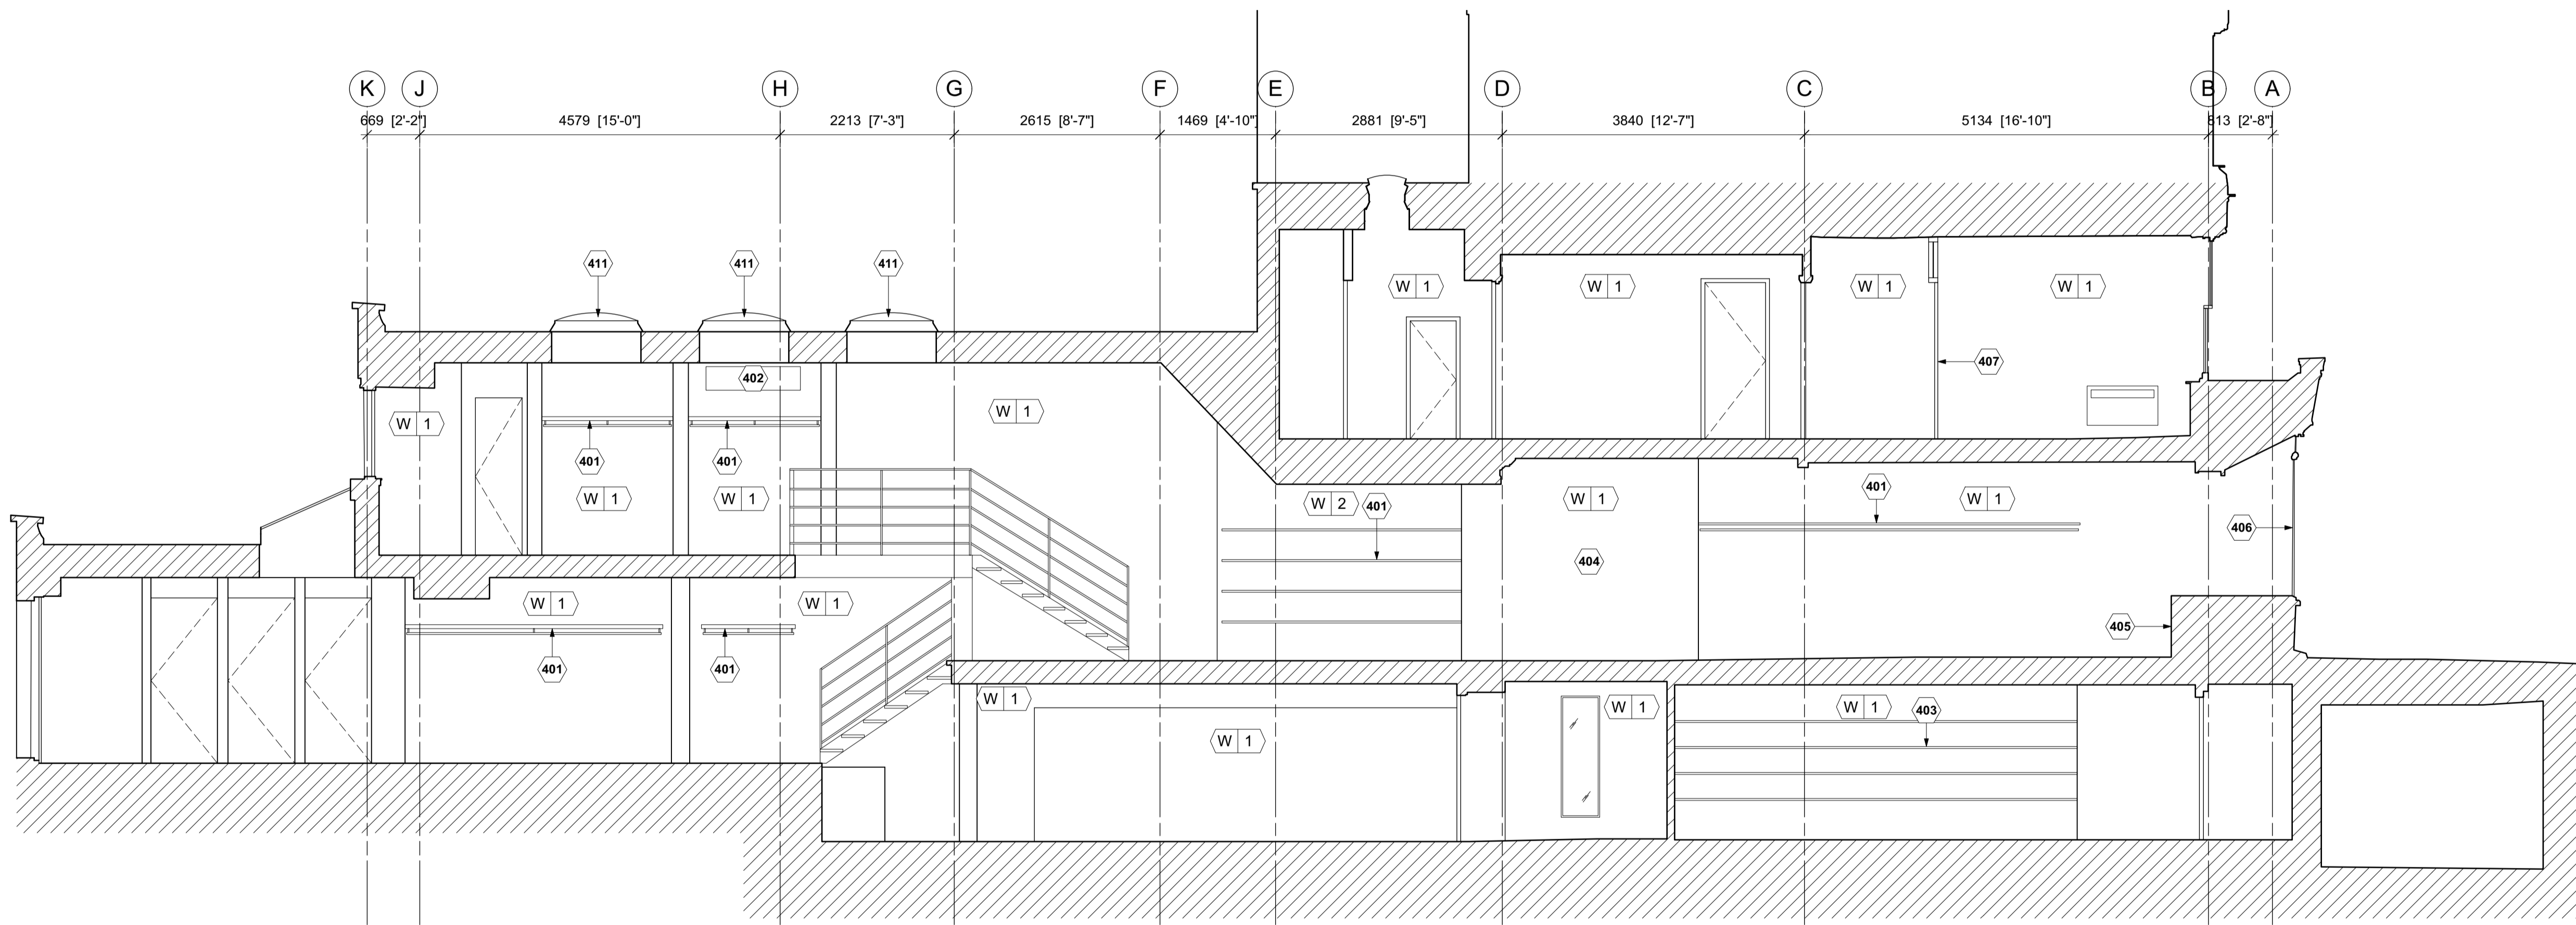

1 EXISTING SECTION 01  
EX400 SCALE: @A1 1:50

