

KEY NOTES

- 201 EXISTING SPOTLIGHTS TO BE REMOVED. EXISTING POWER SUPPLY TO BE RETAINED FOR NEW RECESSED FIXTURE TO BE INSTALLED. SURROUNDING SOFFIT TO BE PATCH REPAIRED WHERE NECESSARY.
- 202 EXISTING SURFACE MOUNTED SPOTLIGHTS TO BE REMOVED. EXISTING POWER SUPPLY TO BE RETAINED FOR NEW SURFACE MOUNTED FIXTURE TO BE INSTALLED. SURROUNDING SOFFIT TO BE PATCH REPAIRED WHERE NECESSARY.
- 203 REMOVE SPOT LIGHTS. ISOLATE, TERMINATE AND CUT BACK POWER SUPPLY.
- 204 EXISTING SURFACE MOUNTED SPOTLIGHTS TO BE REMOVED. EXISTING POWER SUPPLY TO BE RETAINED FOR NEW TRACK LIGHTING FIXTURE TO BE INSTALLED. SURROUNDING SOFFIT TO BE PATCH REPAIRED WHERE NECESSARY.

Figured dimensions shall be taken in preference to scaled dimensions and any discrepancies or errors are to be referred to the Designer. Contractors, sub-contractors and suppliers must verify all dimensions on site before commencing work or making any fabrication drawings. © Copyright Reserved



For Office Use: A_12494

free people

27 HAMPSTEAD HIGH STREET
LONDON
NW3 1QA

CONSULTANT :

free people

DRAWN BY:

LN

ISSUE / DATE:


PLANNING 21.10.2021

REVISION :

SHEET TITLE :
DEMO BASEMENT
AND GROUND FLOOR
RCP


SHEET NO. :

D200

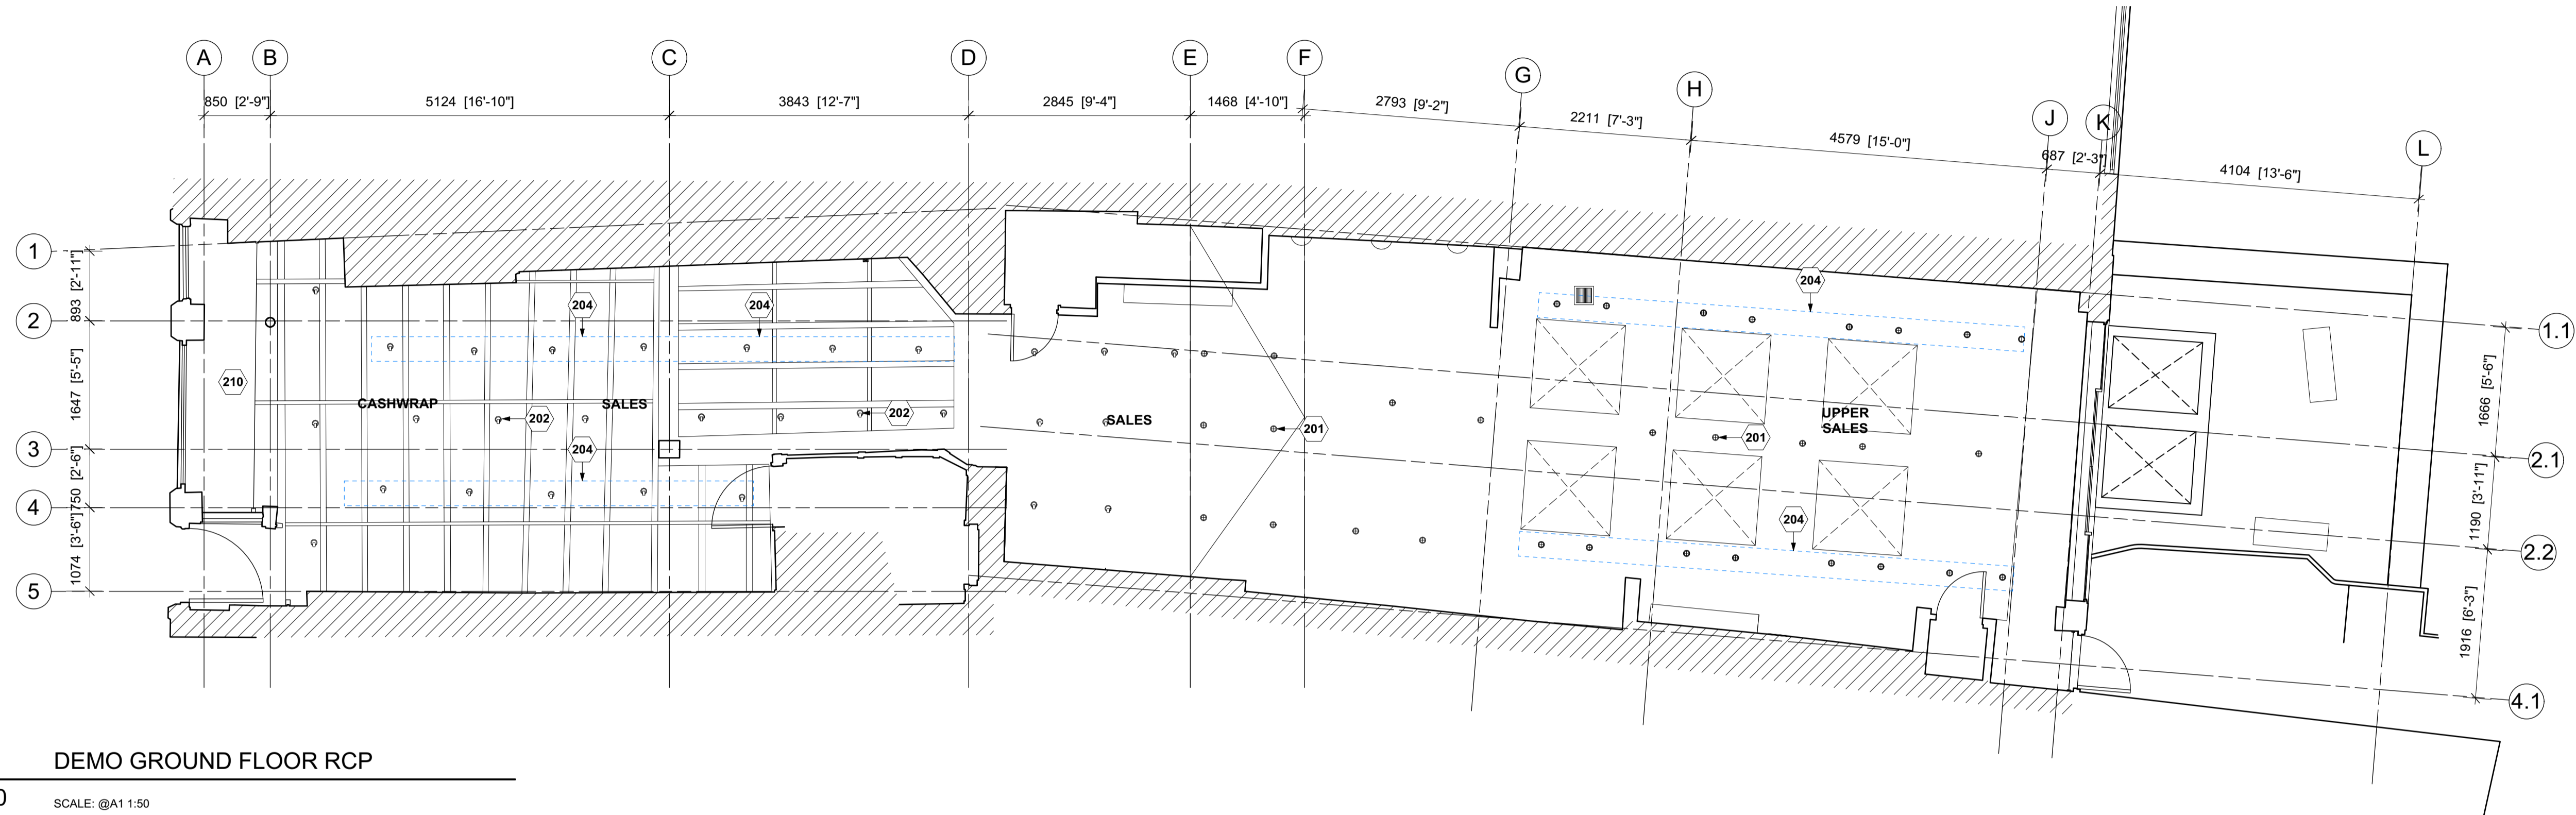

2 DEMO GROUND FLOOR RCP

D200 SCALE: @A1 1:50

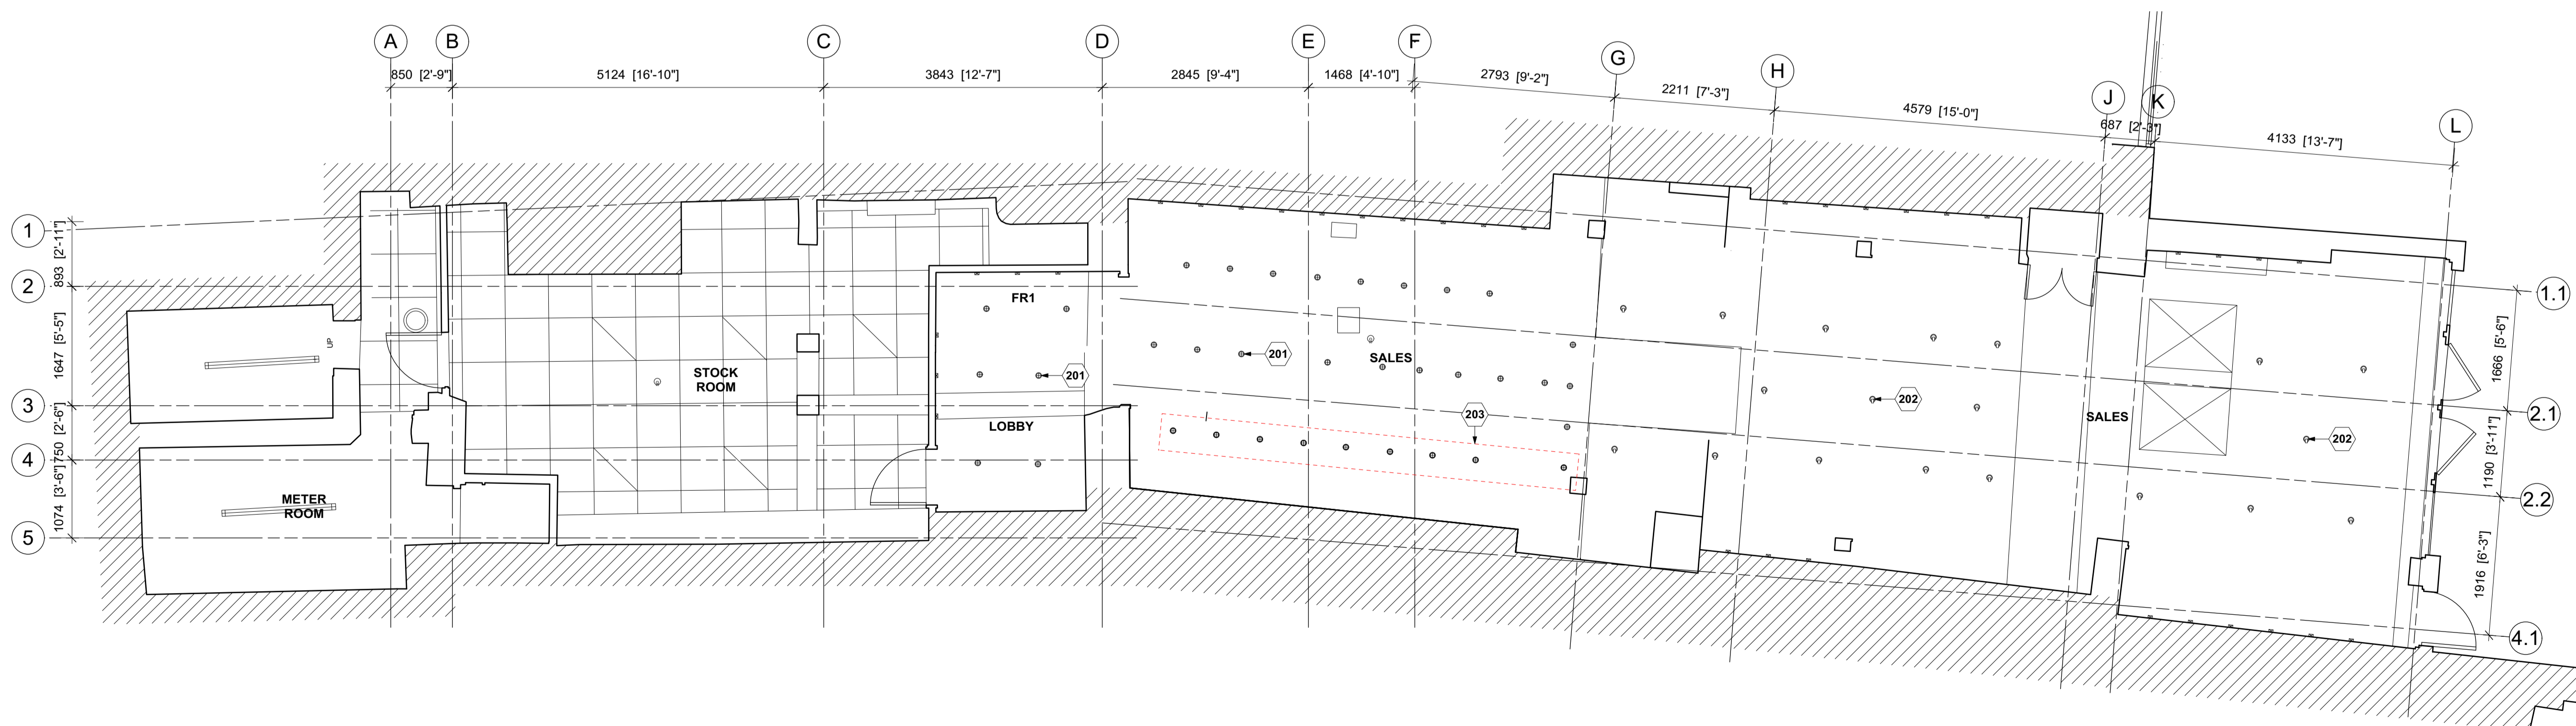

1 DEMO BASEMENT RCP

D200 SCALE: @A1 1:50