

KEY NOTES

- 401 WALL MOUNTED DISPLAY FIXTURE.
- 402 WALL MOUNTED AIR CONDITIONING UNIT.
- 403 WALL MOUNTED STOCKROOM HANGBAR.
- 404 PAINTED RAISED PLATFORM TO SHOP WINDOW.
- 405 WHITE FINISHED STEEL RETRACTABLE SECURITY SHUTTERS.
- 406 FLOOR MOUNTED CASH DESK.
- 407 MARBLE FIRE SURROUND AND MANTLE COMPLETE WITH BLACK CAST IRON FIREBOX AND MARBLE HEARTH.
- 408 FULL HEIGHT GLAZED TIMBER SCREEN.
- 409 POLYCARBONATE ROOFLIGHTS.

WALL FINISHES

W-1 PAINTED PLASTERBOARD

Figured dimensions shall be taken in preference to scaled dimensions and any discrepancies or errors are to be referred to the Designer. Contractors, sub-contractors and suppliers must verify all dimensions on site before commencing work or making any fabrication drawings. © Copyright Reserved



For Office Use: A_12494

free people

27 HAMPSTEAD HIGH STREET
LONDON
NW3 1QA

CONSULTANT :
free people


DRAWN BY:
LN

ISSUE / DATE:
PLANNING 21.10.21

REVISION :

SHEET TITLE :
EXISTING INTERNAL SECTION 2
SHEET NO. :

EX401

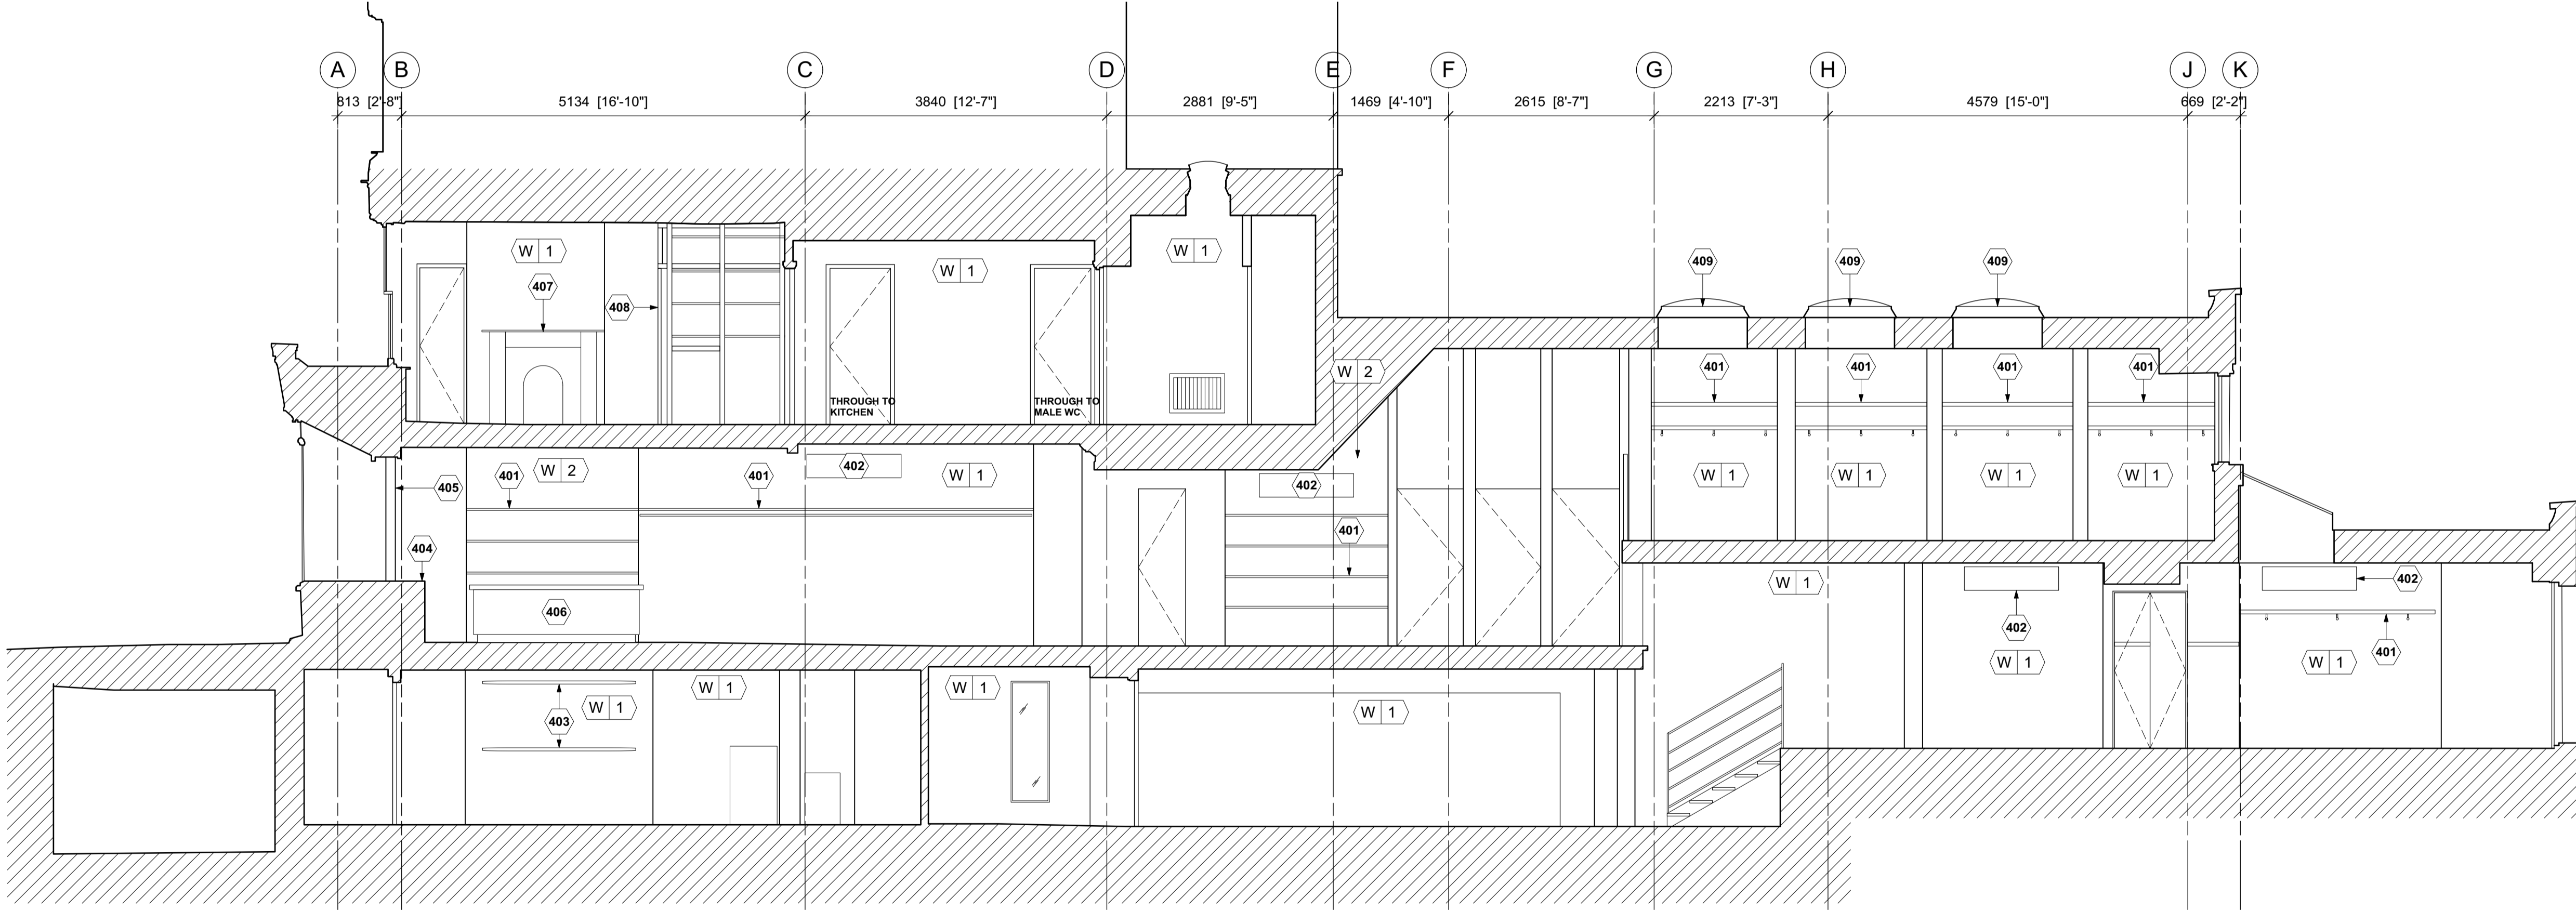

1 EXISTING SECTION 02
EX401 SCALE: @A1 1:50

