

KEY NOTES

- 201 MISSING AND DAMAGED LAY IN GRID TILES TO BE REPLACED WITH NEW TO MATCH EXISTING.
- 202 NEW RECESSED SPOTLIGHTS IN SAME LOCATIONS AS REMOVED FITTINGS, CONNECT TO EXISTING POWER SUPPLY.
- 203 NEW SURFACE MOUNTED SPOTLIGHTS IN SAME LOCATIONS AS REMOVED FITTINGS, CONNECT TO EXISTING POWER SUPPLY.
- 204 NEW SUSPENDED TRACKING LIGHTING SUSPENDED FROM SOFFIT.
- 205 NEW SURFACE MOUNTED TRACKING LIGHTING SUSPENDED FROM SOFFIT.
- 206 NEW RECESSED SPOTLIGHTS IN NEW LOCATIONS TO CONNECT TO EXISTING POWER SUPPLY.
- 207 NEW CEILING MOUNTED PENDANT LIGHT FITTING AND SHADE.
- 208 NEW HIGH LEVEL WALL MOUNTED AIR CONDITIONING UNIT.
- 209 EXISTING CEILING TO REMAIN.
- 210 NEW STEEL CEILING MOUNTED DISPLAY HANGBAR.

Figured dimensions shall be taken in preference to scaled dimensions and any discrepancies or errors are to be referred to the Designer. Contractors, sub-contractors and suppliers must verify all dimensions on site before commencing work or making any fabrication drawings. © Copyright Reserved



For Office Use: A_12494

free people

27 HAMPSTEAD HIGH STREET
LONDON
NW3 1QA

CONSULTANT :
free people


DRAWN BY:
LN

ISSUE / DATE:
PLANNING 21.10.2021


REVISION :

SHEET TITLE :
PROPOSED
BASEMENT AND
GROUND FLOOR RCP
SHEET NO. :

PL200

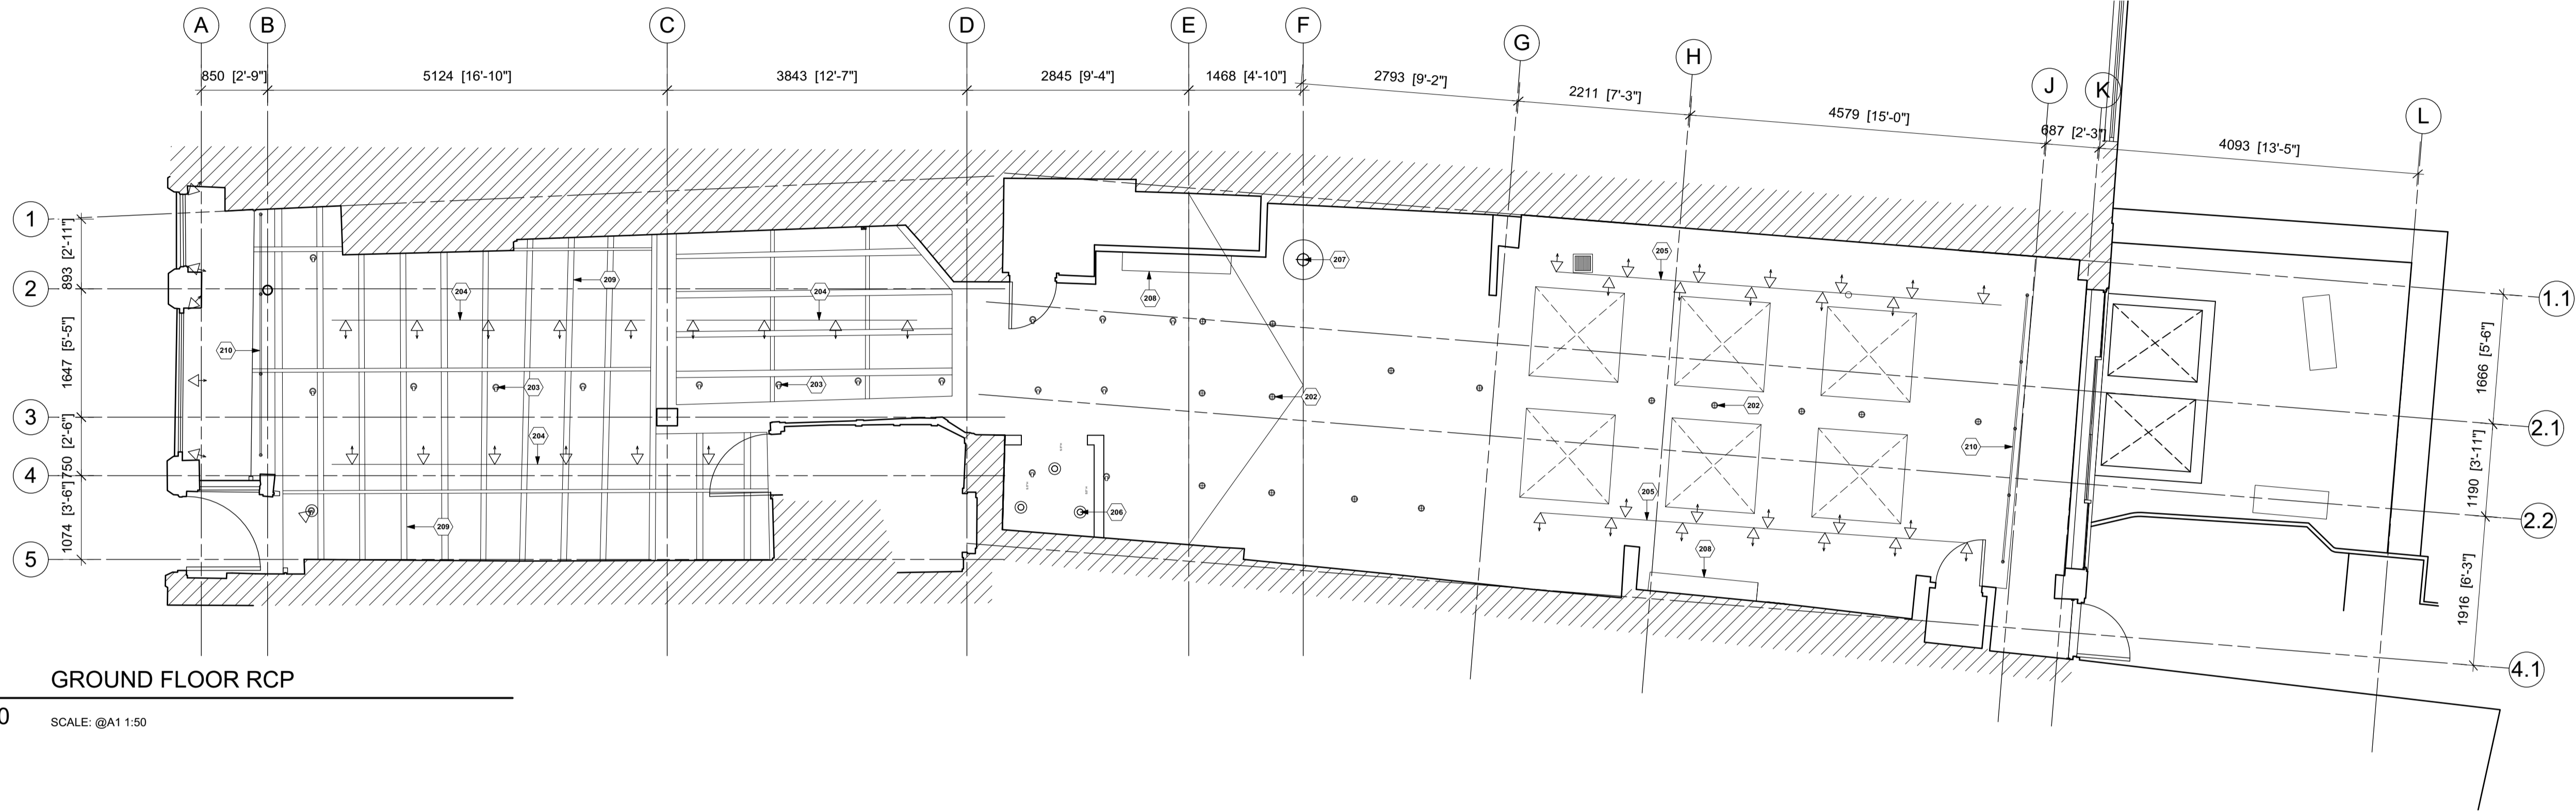

2 GROUND FLOOR RCP
PL200 SCALE: @A1 1:50

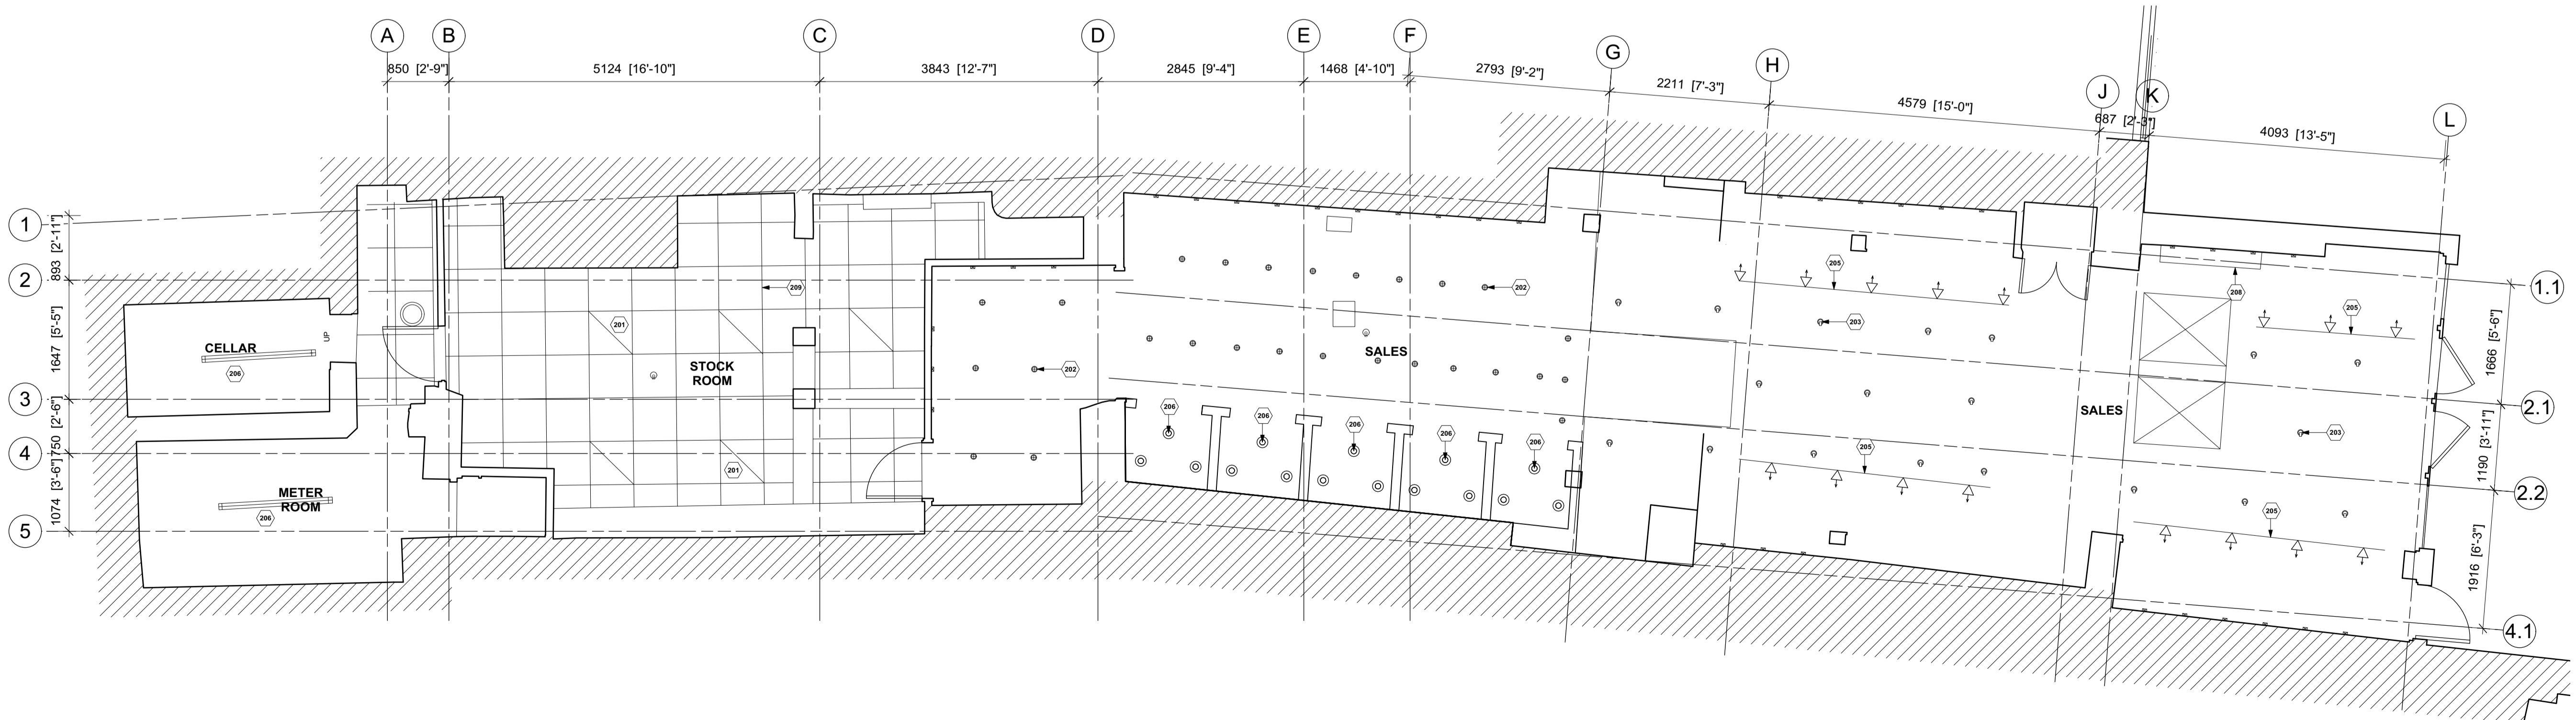

1 BASEMENT RCP
PL200 SCALE: @A1 1:50