

KEY NOTES

- 401 NEW FULL HEIGHT METAL DISPLAY FIXTURES SECURED TO WALL COMPLETE WITH WHITE OAK SHROUDS.
- 402 NEW MOVEABLE METAL STOCKROOM RACKING ON FLOOR MOUNTED GUIDES.
- 403 NEW FLOOR MOUNTED TIMBER CASH DESK AND BACK WRAP.
- 404 ALL WALLS TO BE DECORATED FARROW & BALL 'PINK GROUND' No.202. ALL CEILINGS TO BE DECORATED RAL 9016 WHITE.
- 405 WALL TO BE MOUNTED WITH BEADBOARD FINISH IN FARROW & BALL 'PINK GROUND' No.202.
- 406 NEW POWER OUTLET ELECTRICAL CABLE TO BE CHASED INTO WALL AND MADE GOOD.
- 407 NEW STEEL HANDROD FIXTURES SECURED TO WALL

Figured dimensions shall be taken in preference to scaled dimensions and any discrepancies or errors are to be referred to the Designer. Contractors, sub-contractors and suppliers must verify all dimensions on site before commencing work or making any fabrication drawings. © Copyright Reserved



For Office Use: A_12494

free people

27 HAMPSTEAD HIGH STREET
LONDON
NW3 1QA

CONSULTANT :
free people


DRAWN BY:
LN

ISSUE / DATE:
PLANNING 21.10.2021

REVISION :

SHEET TITLE :
PROPOSED
INTERNAL SECTION 2

SHEET NO. :
PL401

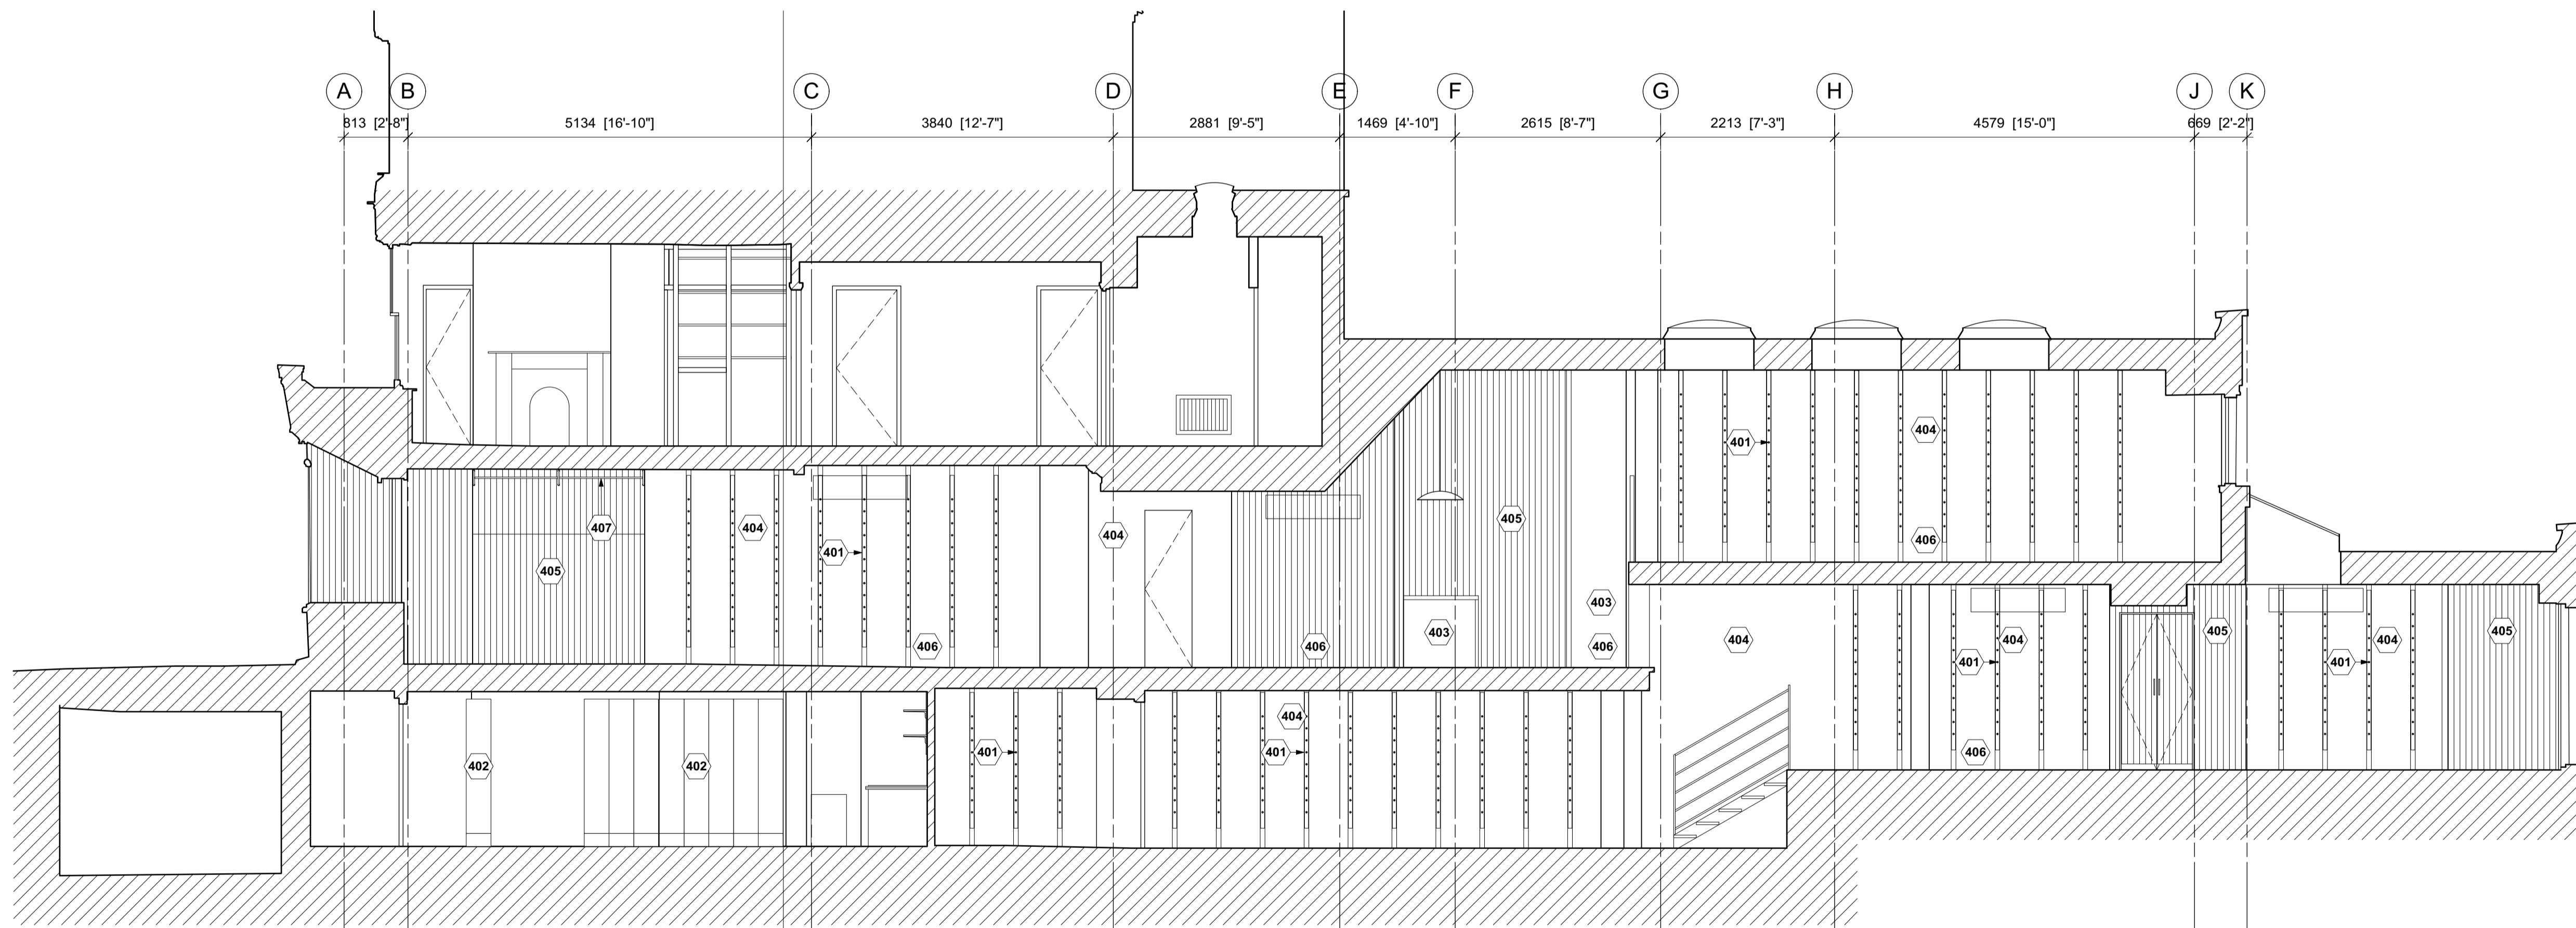

1 SECTION 02
PL401 SCALE: @A1 1:50

