


- KERBS AND EDGES**
- K1 Concrete kerb
 - K2 Concrete kerb
 - K3 Aluminium edging
 - K4 Timber edging
 - K5 Granite kerb to match existing
 - K6 Granite pin kerb
 - K7 Steel edge
 - K8 Steel edge, flexible
 - K9 Aluminium edge
 - SQK Square quadrant granite kerb.
- STEPS**
- S1 Steps
 - S2 Sealing steps to Community Garden.
 - S3 Steps to Whitebeam House.
 - S4 Steps to maintenance access.
 - S5 Steps
- WALLS**
- W1 Brick wall to private terraces.
 - W2 Brick wall.
 - W3 Brick wall to private gardens.
 - W4 Brick wall with timber fence to private gardens.
 - W5 Refuse store.
 - W5a/W5b Brick wall to refuse store areas.
 - W6 fair faced concrete finish to capping beam
 - W6a Raised planter in no-dig areas.
 - W7 West boundary wall
 - W8 Boundary wall.
 - W10 Timber fence with concrete posts and gravel board
 - ExLW Existing low planter wall
 - R2 Railing and wall to Grafton Terrace.
 - R3 Railing and wall to Whitebeam House.
 - R4 Fence to TRA Hall Community Garden
 - R5 Railing and wall to Grafton Mews.
 - CSGT Cycle store to Grafton Terrace

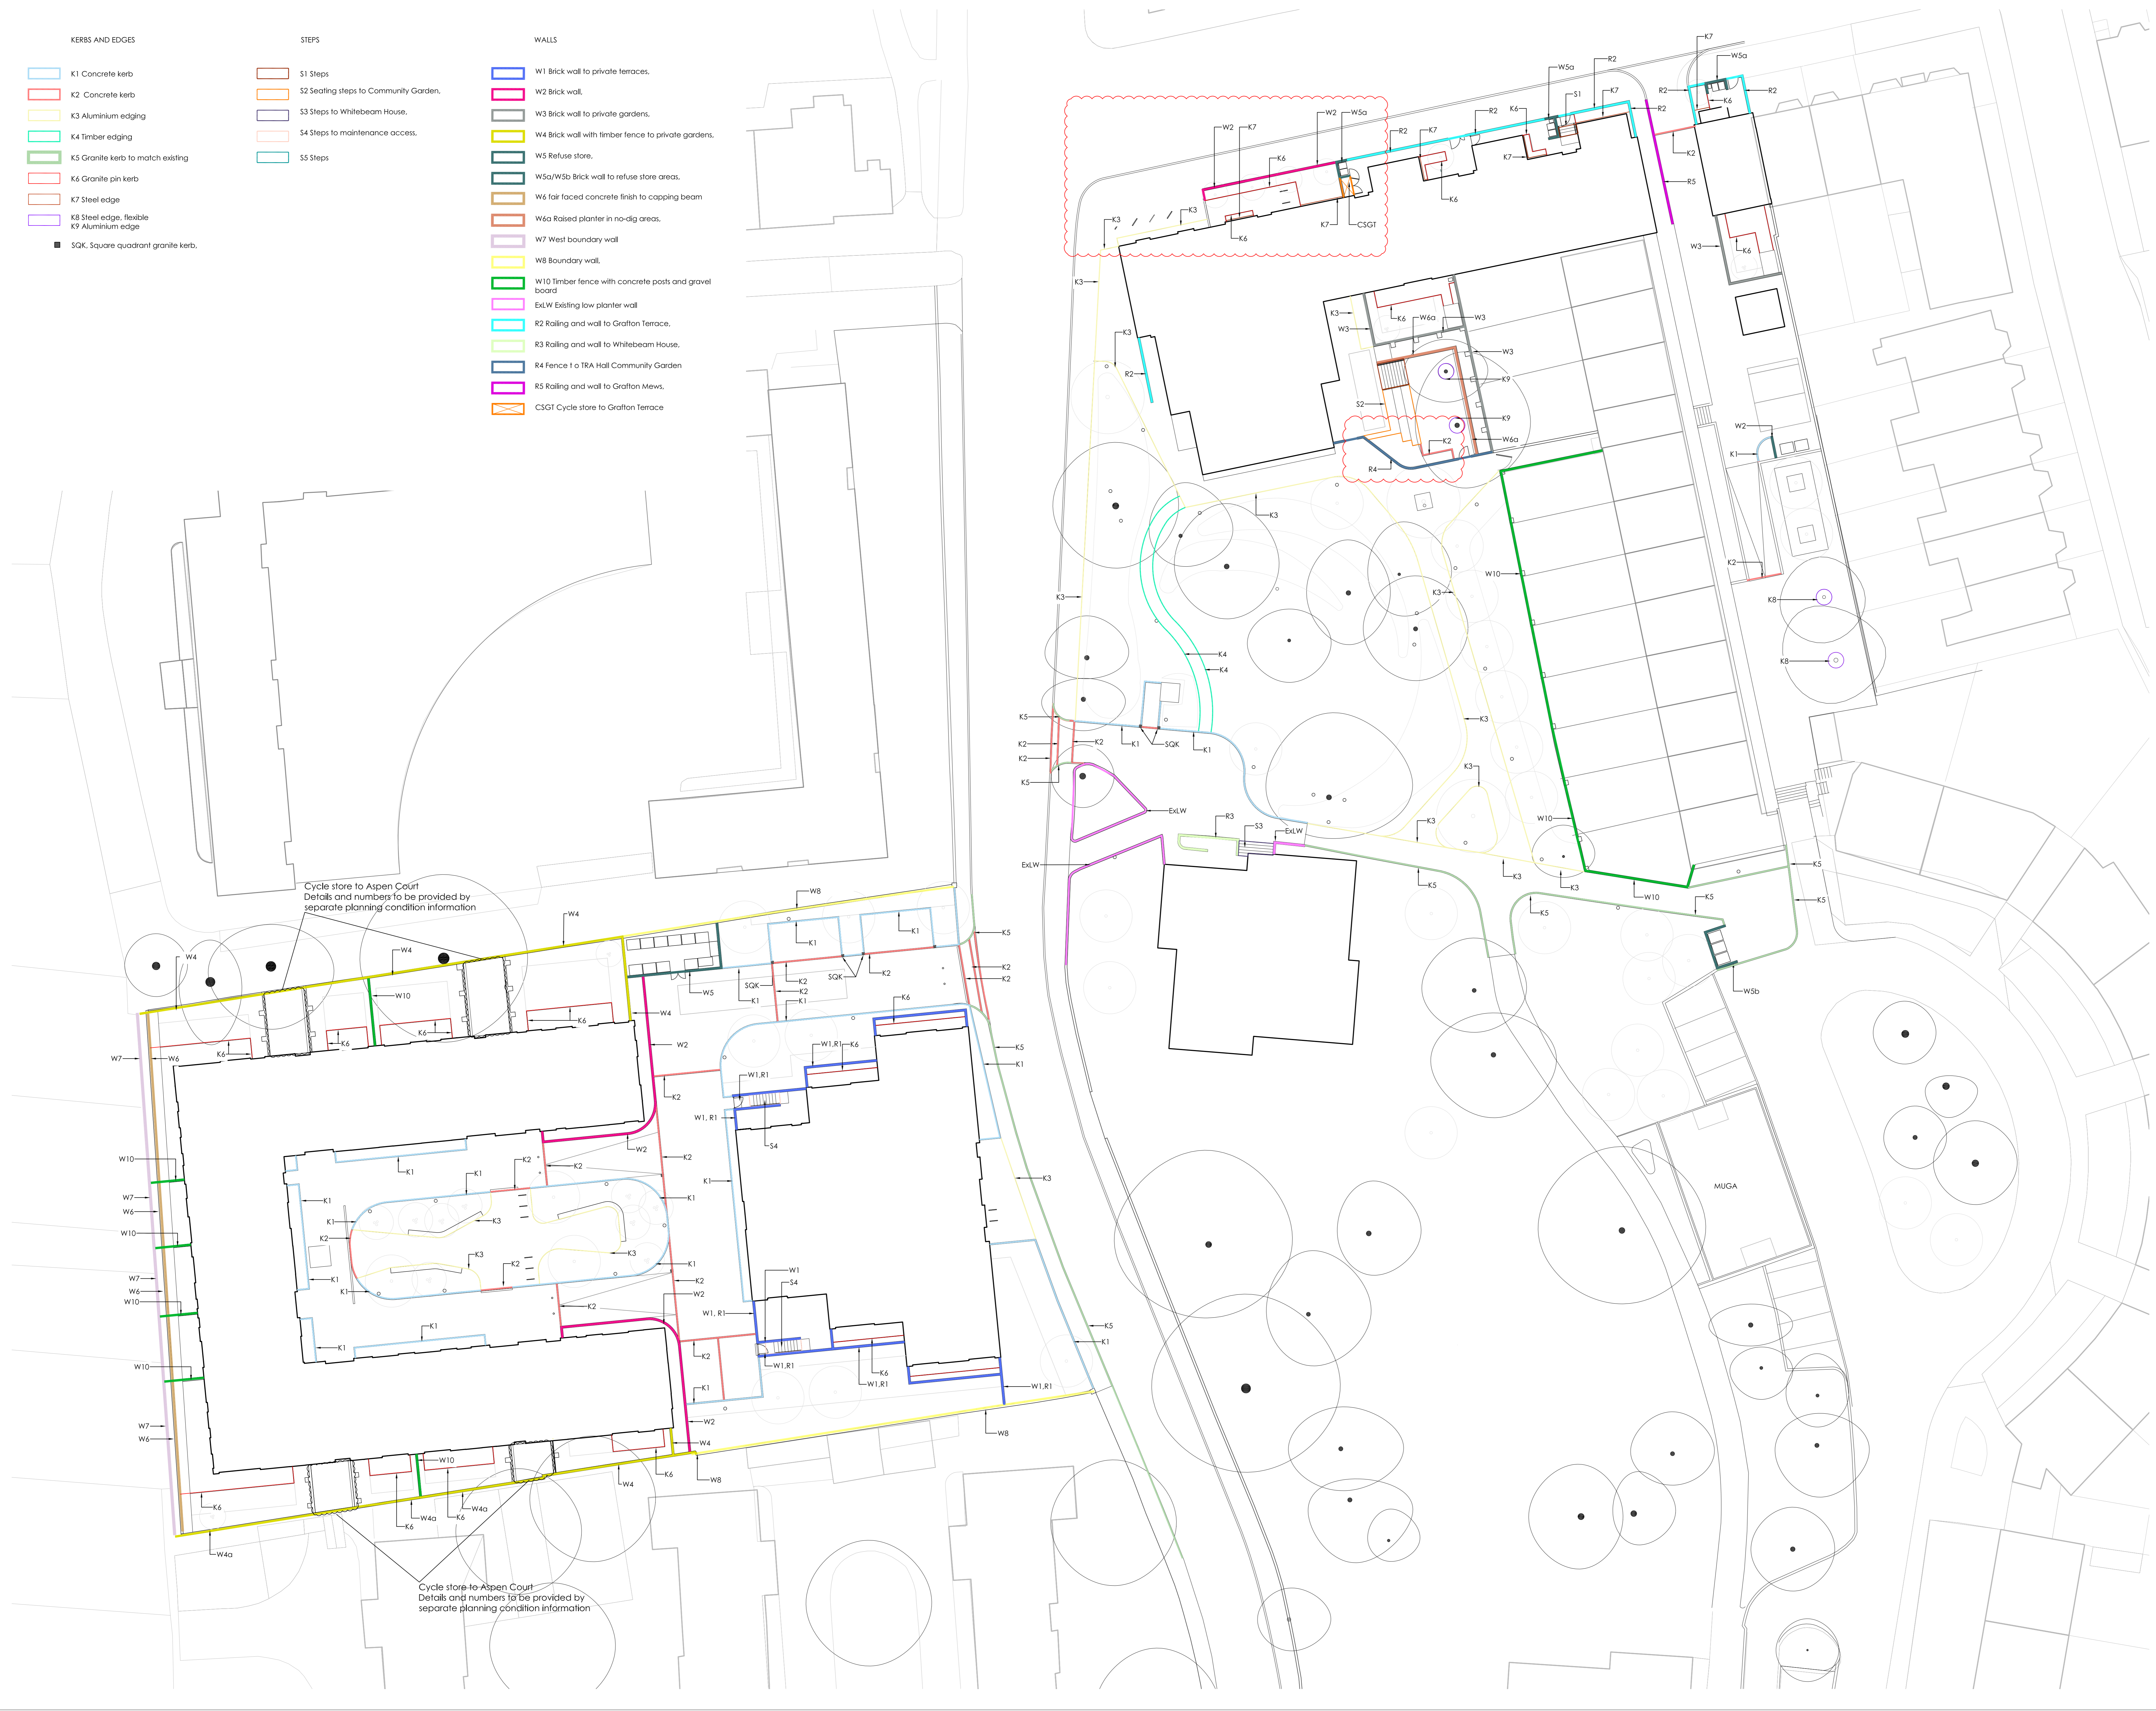

STATUS	REV	DATE	DESCRIPTION	DSG	DRW	CHK	APP
S3	P05	20/10/2021	Minor amendments to layout				AC TS
S3	P04	18/11/2020	Amendments to tree positions				AC TS
S3	P03	25/09/2020	Amendments to suit updated topo survey				AC TS
S3	P02	22/05/2020	Stage 4 Issue				AC TS
S1	P01	01/05/2020	First Issue				AC TS

ALL REVISIONS	DATE	DESCRIPTION	DSG	DRW	CHK	APP

CLIENT LOGO

KEY PLAN

ORIGINATOR

turkington martin

Studio 301 Chester House, Kensington Park
 13 Brandon Road, London, SW9 6JZ
 T: +44 (0)20 7547 2050
 E: studio@turkingtonmartin.com

PROJECT NAME

Maitland Park Redevelopment

DRAWING TITLE

Edges, Kerbs and Walls Plan

SCALE @ A0	MODEL FILE NAME - REVISION						
1 : 200	Not Applicable						
FIRST ISSUE DATE	PROJECT STAGE	STATUS CODE					
01/05/2020	Stage 4	S3 - Suitable for Review and Comment					
PROJECT ORIGINATOR	VOLUME	LEVEL	TYPE	ROLE	NUMBER	REV	
MPR	TMA	ZZ	GF	GA	L	100003	P05