



DRAWING NOT TO BE USED OTHER THAN THE PURPOSE FOR WHICH IT WAS PREPARED. IT IS SUPPLIED WITHOUT LIABILITY FOR ERRORS OR OMISSIONS. DO NOT SCALE FROM THE DRAWING. ALL DIMENSIONS ARE TO BE CHECKED ON SITE.


This drawing is to be read in conjunction with all other drawings. NOTES ON THIS DRAWING WILL APPLY TO ALL OTHER DRAWINGS WHERE A SIMILAR POSITION EXISTS.

PLEASE NOTE

- 1) ALL DIMENSIONS TO BE CHECKED ON SITE BEFORE FABRICATION.
- 2) CONTRACTOR IS TO REFER TO THE ENGINEERS DRAWINGS BEFORE PROCEEDING WITH WORKS.
- 3) ALL DRAWINGS AND DESIGNS ARE COVERED BY DESIGN RIGHT (INTELLECTUAL PROPERTY) AND MAY NOT BE DISTRIBUTED, COPIED OR ISSUED WITHOUT WRITTEN PERMISSION OF THE ARCHITECT.
- 4) ALL DESIGN CONCEPTS CONTAINED ON THIS DRAWING ARE THE SOLE PROPERTY OF THE ARCHITECT AND NO ADAPTIONS, REPRODUCTIONS OR COPIES MAY BE MADE WITHOUT WRITTEN PERMISSION OF THE ARCHITECT.
- 5) THESE DRAWINGS MAY BE SUBJECT REVISION FOR THE PROPER CARRYING OUT OF THE WORKS.
- 6) LOCAL AUTHORITY AND STATUTORY REQUIREMENTS MAY OVERRIDE THESE DRAWINGS AND AMENDMENTS MAY BE REQUIRED.
- 7) SAMPLES OF MATERIALS WILL BE REQUIRED TO BE SUPPLIED BY THE CONTRACTOR. THE CONTRACTOR SHALL NOT RELY SOLELY OF THE WRITTEN DESCRIPTION CONTAINED WITHIN THE WORDING ON THESE DRAWINGS.
- 8) ALL FINISHES SHALL BE TO THE ARCHITECTS SATISFACTION.
- 9) ALL CRITICAL DIMENSIONS SHALL BE APPROVED BY THE ARCHITECT BEFORE CONSTRUCTION.
- 10) ANY DISCREPANCY BETWEEN THIS DRAWING AND ON-SITE DIMENSION SHALL BE REFERRED TO THE ARCHITECT FOR CLARIFICATION AND INSTRUCTION BEFORE WORKS ON THAT PART SHALL COMMENCE.

REVISIONS

NO	DATE	DESCRIPTION	BY
A	15.07.21	Privacy screen facing no. 25 Maresfield Gardens added and Sedum Green roof added	GJP
B	29.09.21	Note added refer to Sedum Green by Sky Garden	GJP

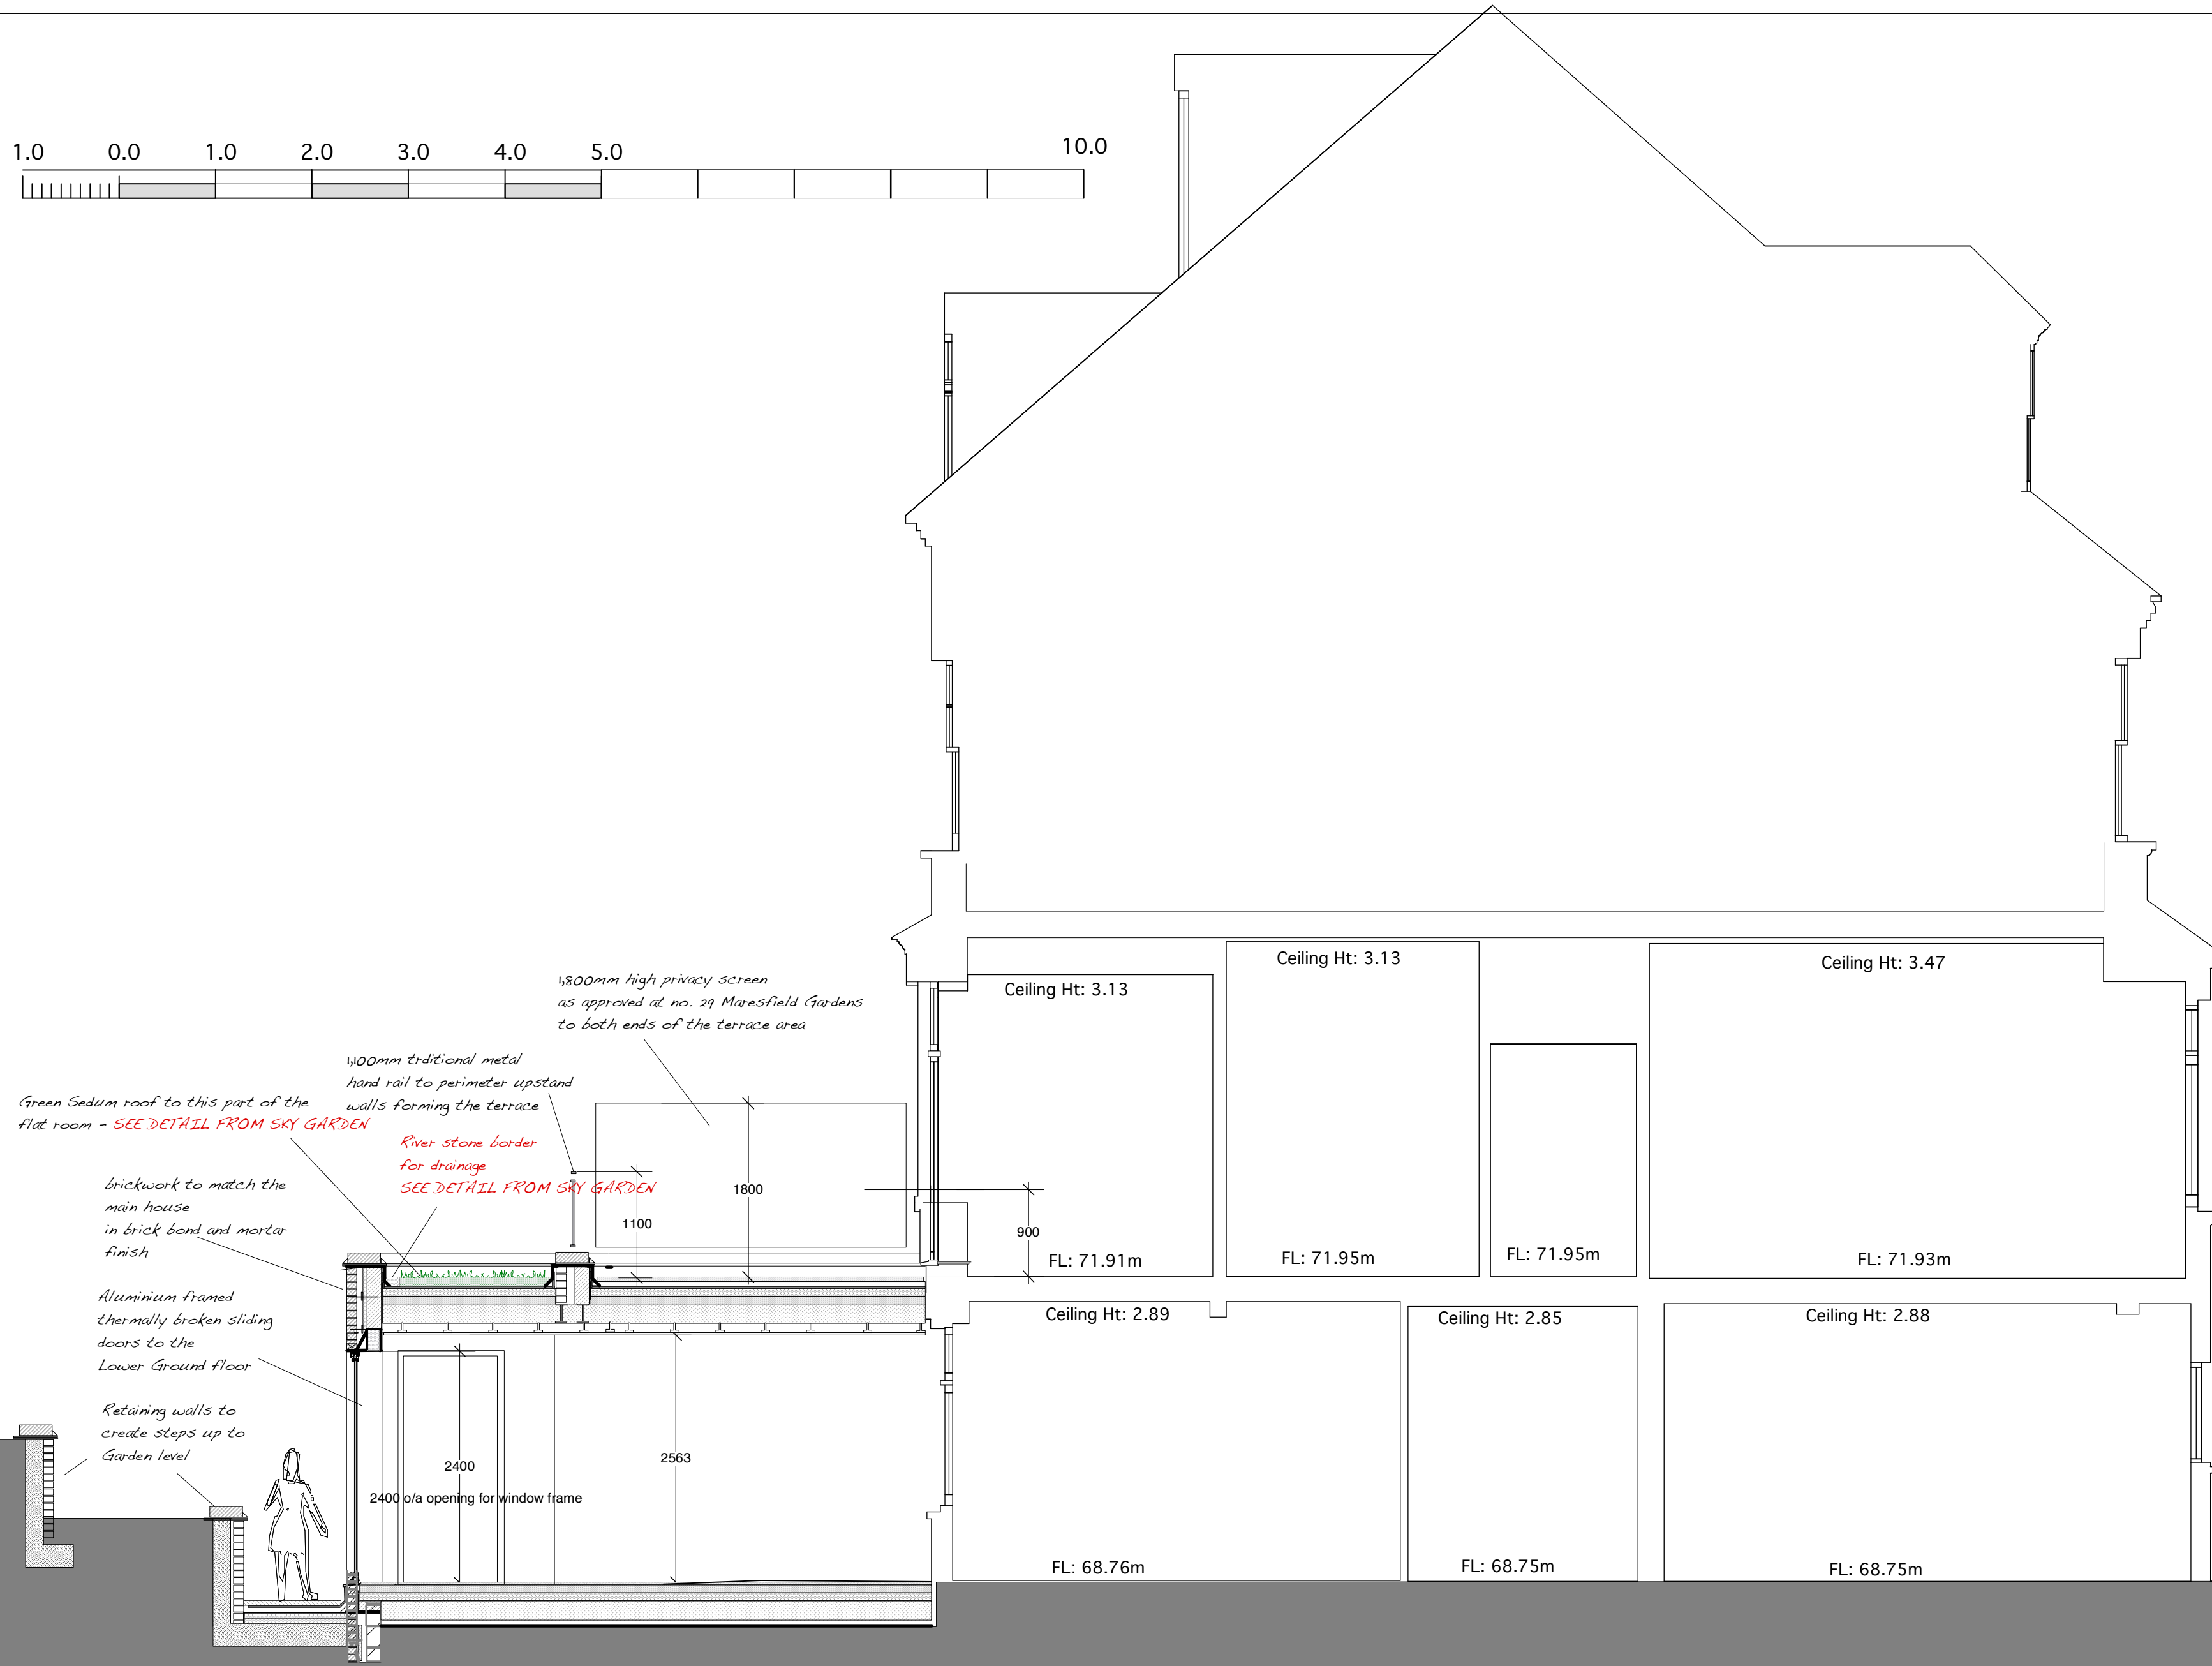

Green Sedum roof to this part of the flat roof - SEE DETAIL FROM SKY GARDEN

brickwork to match the main house in brick bond and mortar finish

Aluminium framed thermally broken sliding doors to the Lower Ground floor

Retaining walls to create steps up to Garden level

1400mm traditional metal hand rail to perimeter upstand walls forming the terrace

1800mm high privacy screen as approved at no. 29 Maresfield Gardens to both ends of the terrace area

River stone border for drainage SEE DETAIL FROM SKY GARDEN

2400 o/a opening for window frame

**5d** ARCHITECTS

784 FINCHLEY ROAD  
TEMPLE NW11 LONDON FORTUNE 7TH

TELEPHONE 020 8458 4326  
FAX NUMBER 020 8458 4322  
MOBILE NUMBER 07721 598207  
E-mail geoff@5darchitects.org.uk

**PROPOSED SECTION THROUGH PROPOSED REAR EXTENSION**

PROJECT  
**27 MARESFIELD GARDENS  
LONDON NW3 5SD**

DRAWING TITLE  
**PROPOSED SECTION THROUGH  
THE REAR EXTENSION**

SCALE **1:50 @ A2** | DATE **July 2021**

DRAWING NUMBER  
**06.978.08 Rev B 29 Sept 2021**

Datum: 65.00m.  
Section A.