


- Key:
- 1. Entrance Gates
  - 2. Driveway
  - 3. Courtyard
  - 4. Entrance To the Main house
  - 5. Side Garden Access
  - 6. Main Garden
  - 7. Extended Garden
  - 8. Side Garden

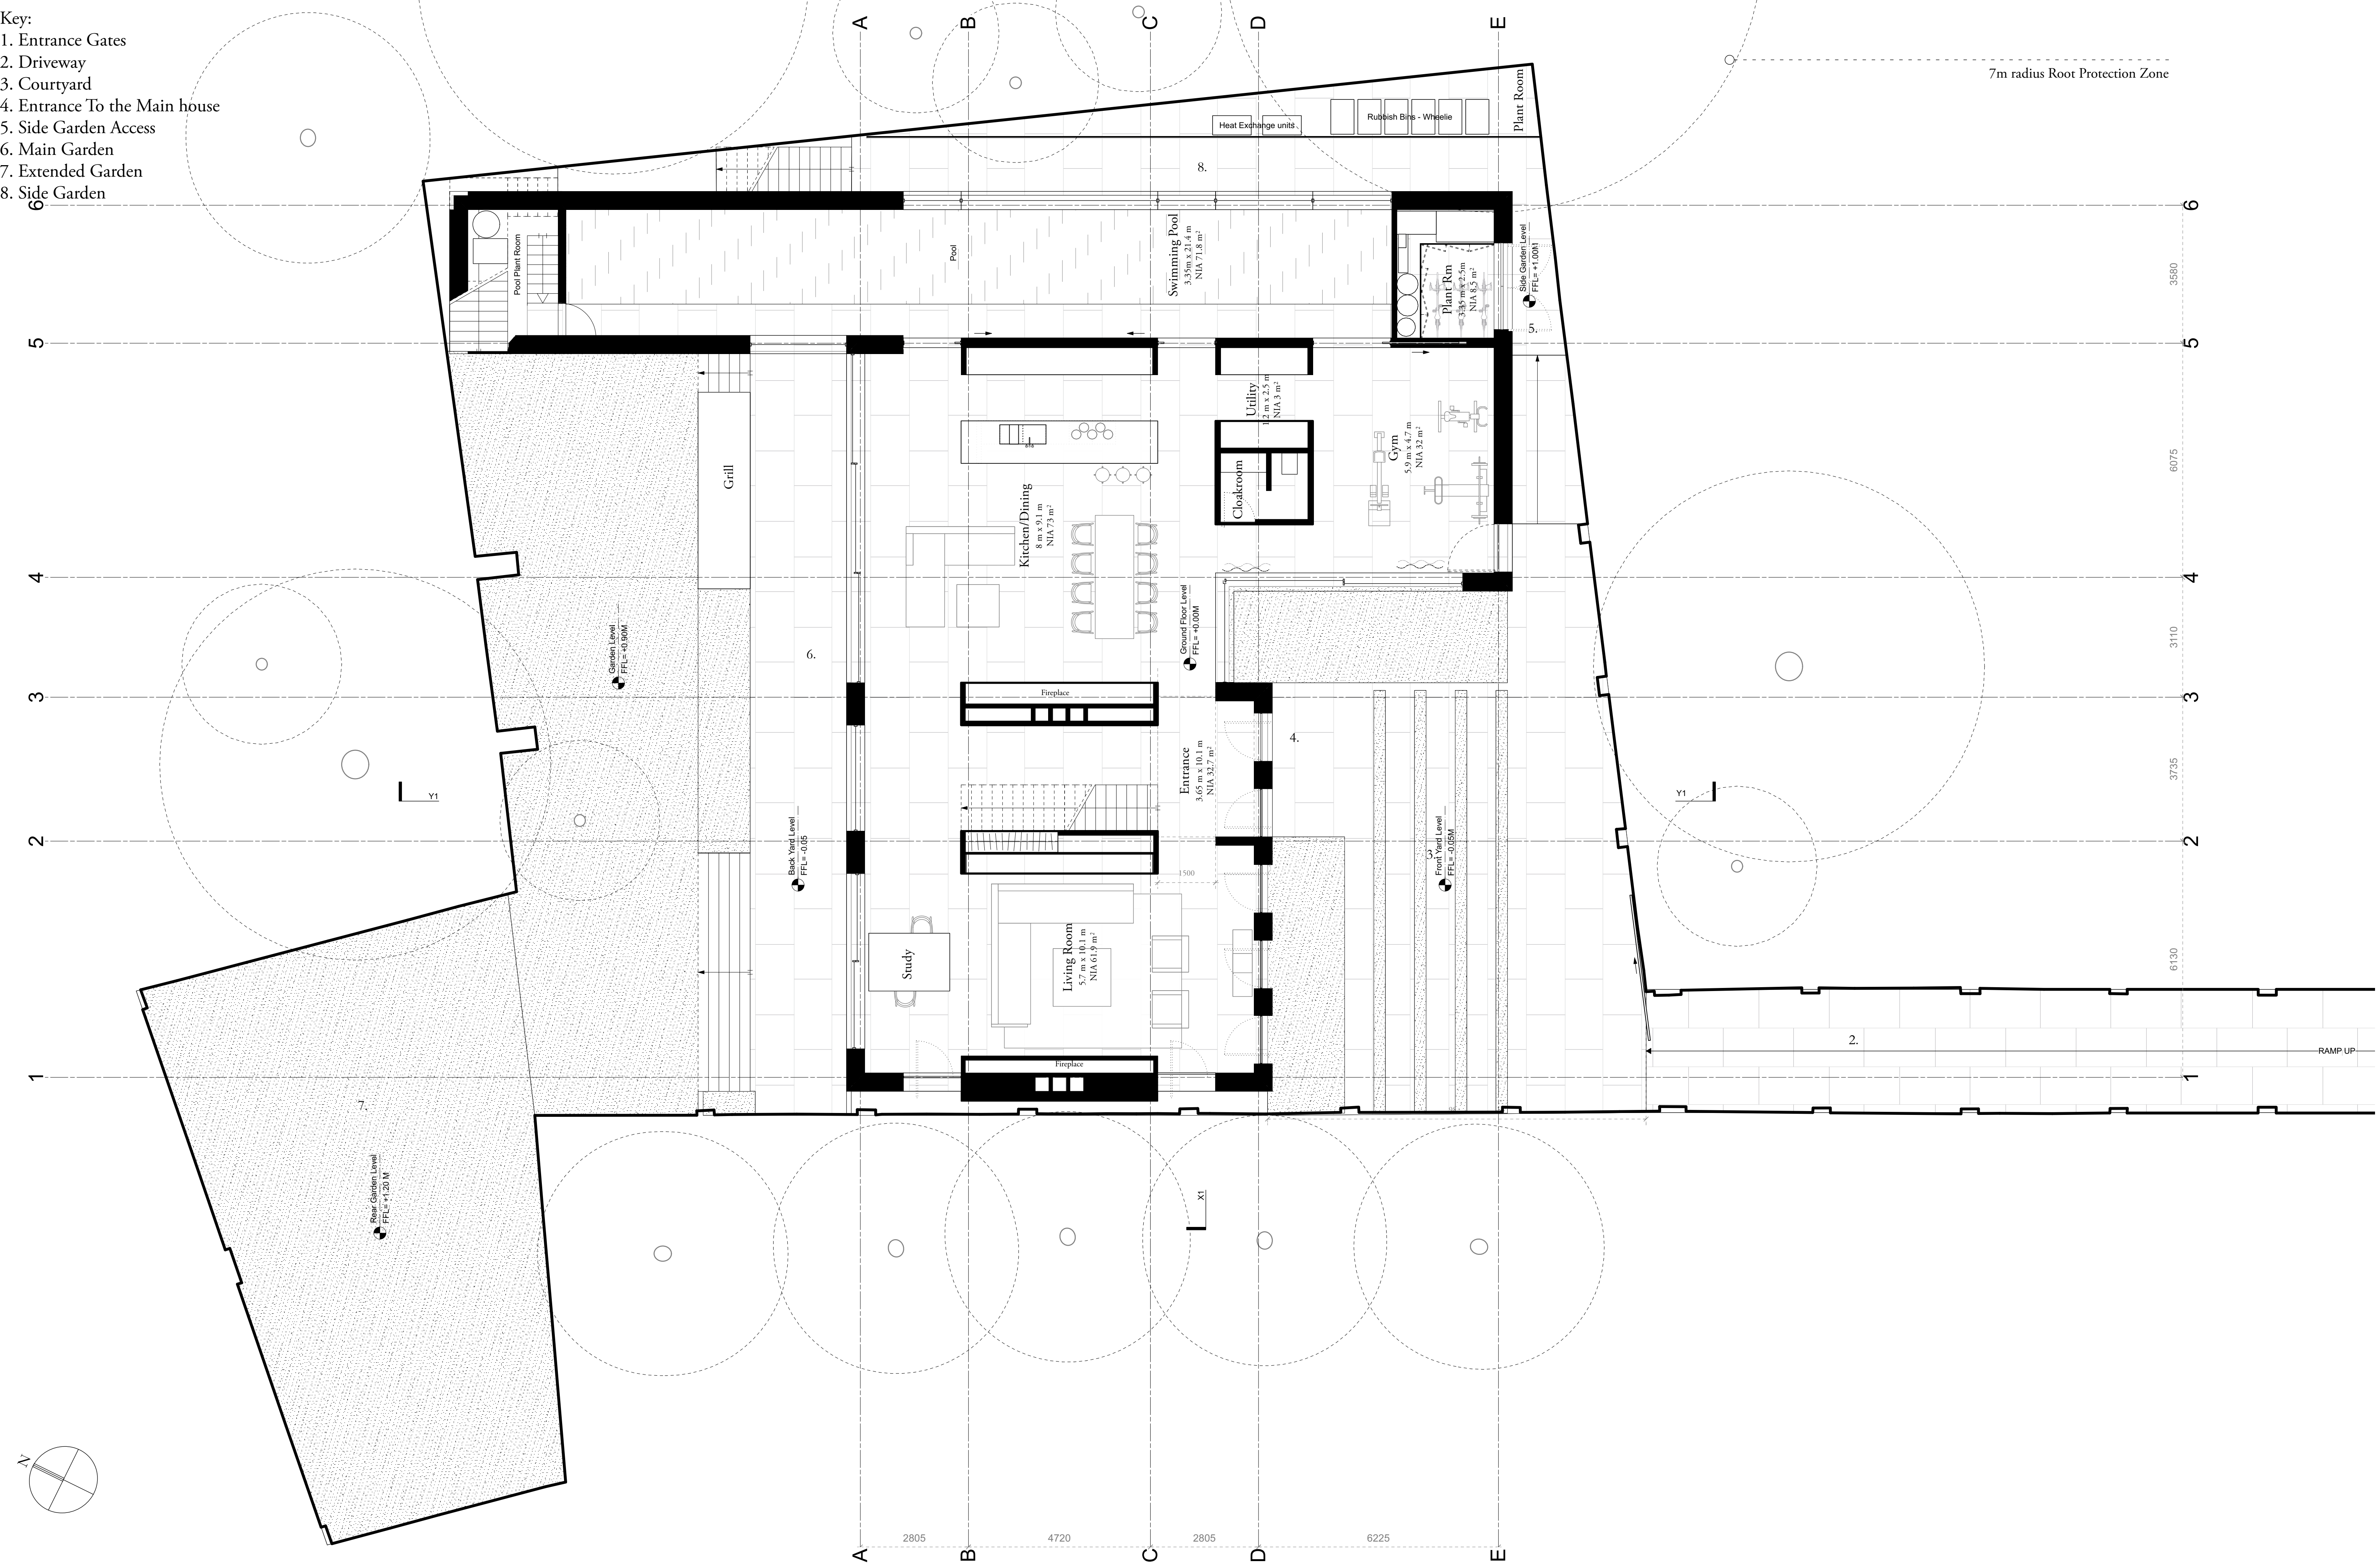

Ground Floor Plan

A-101-A5