


- Key:
1. Entrance Gates
 2. Driveway
 3. Courtyard
 4. Entrance To the Main house
 5. Side Garden Access
 6. Main Garden
 7. Extended Garden
 8. Side Garden

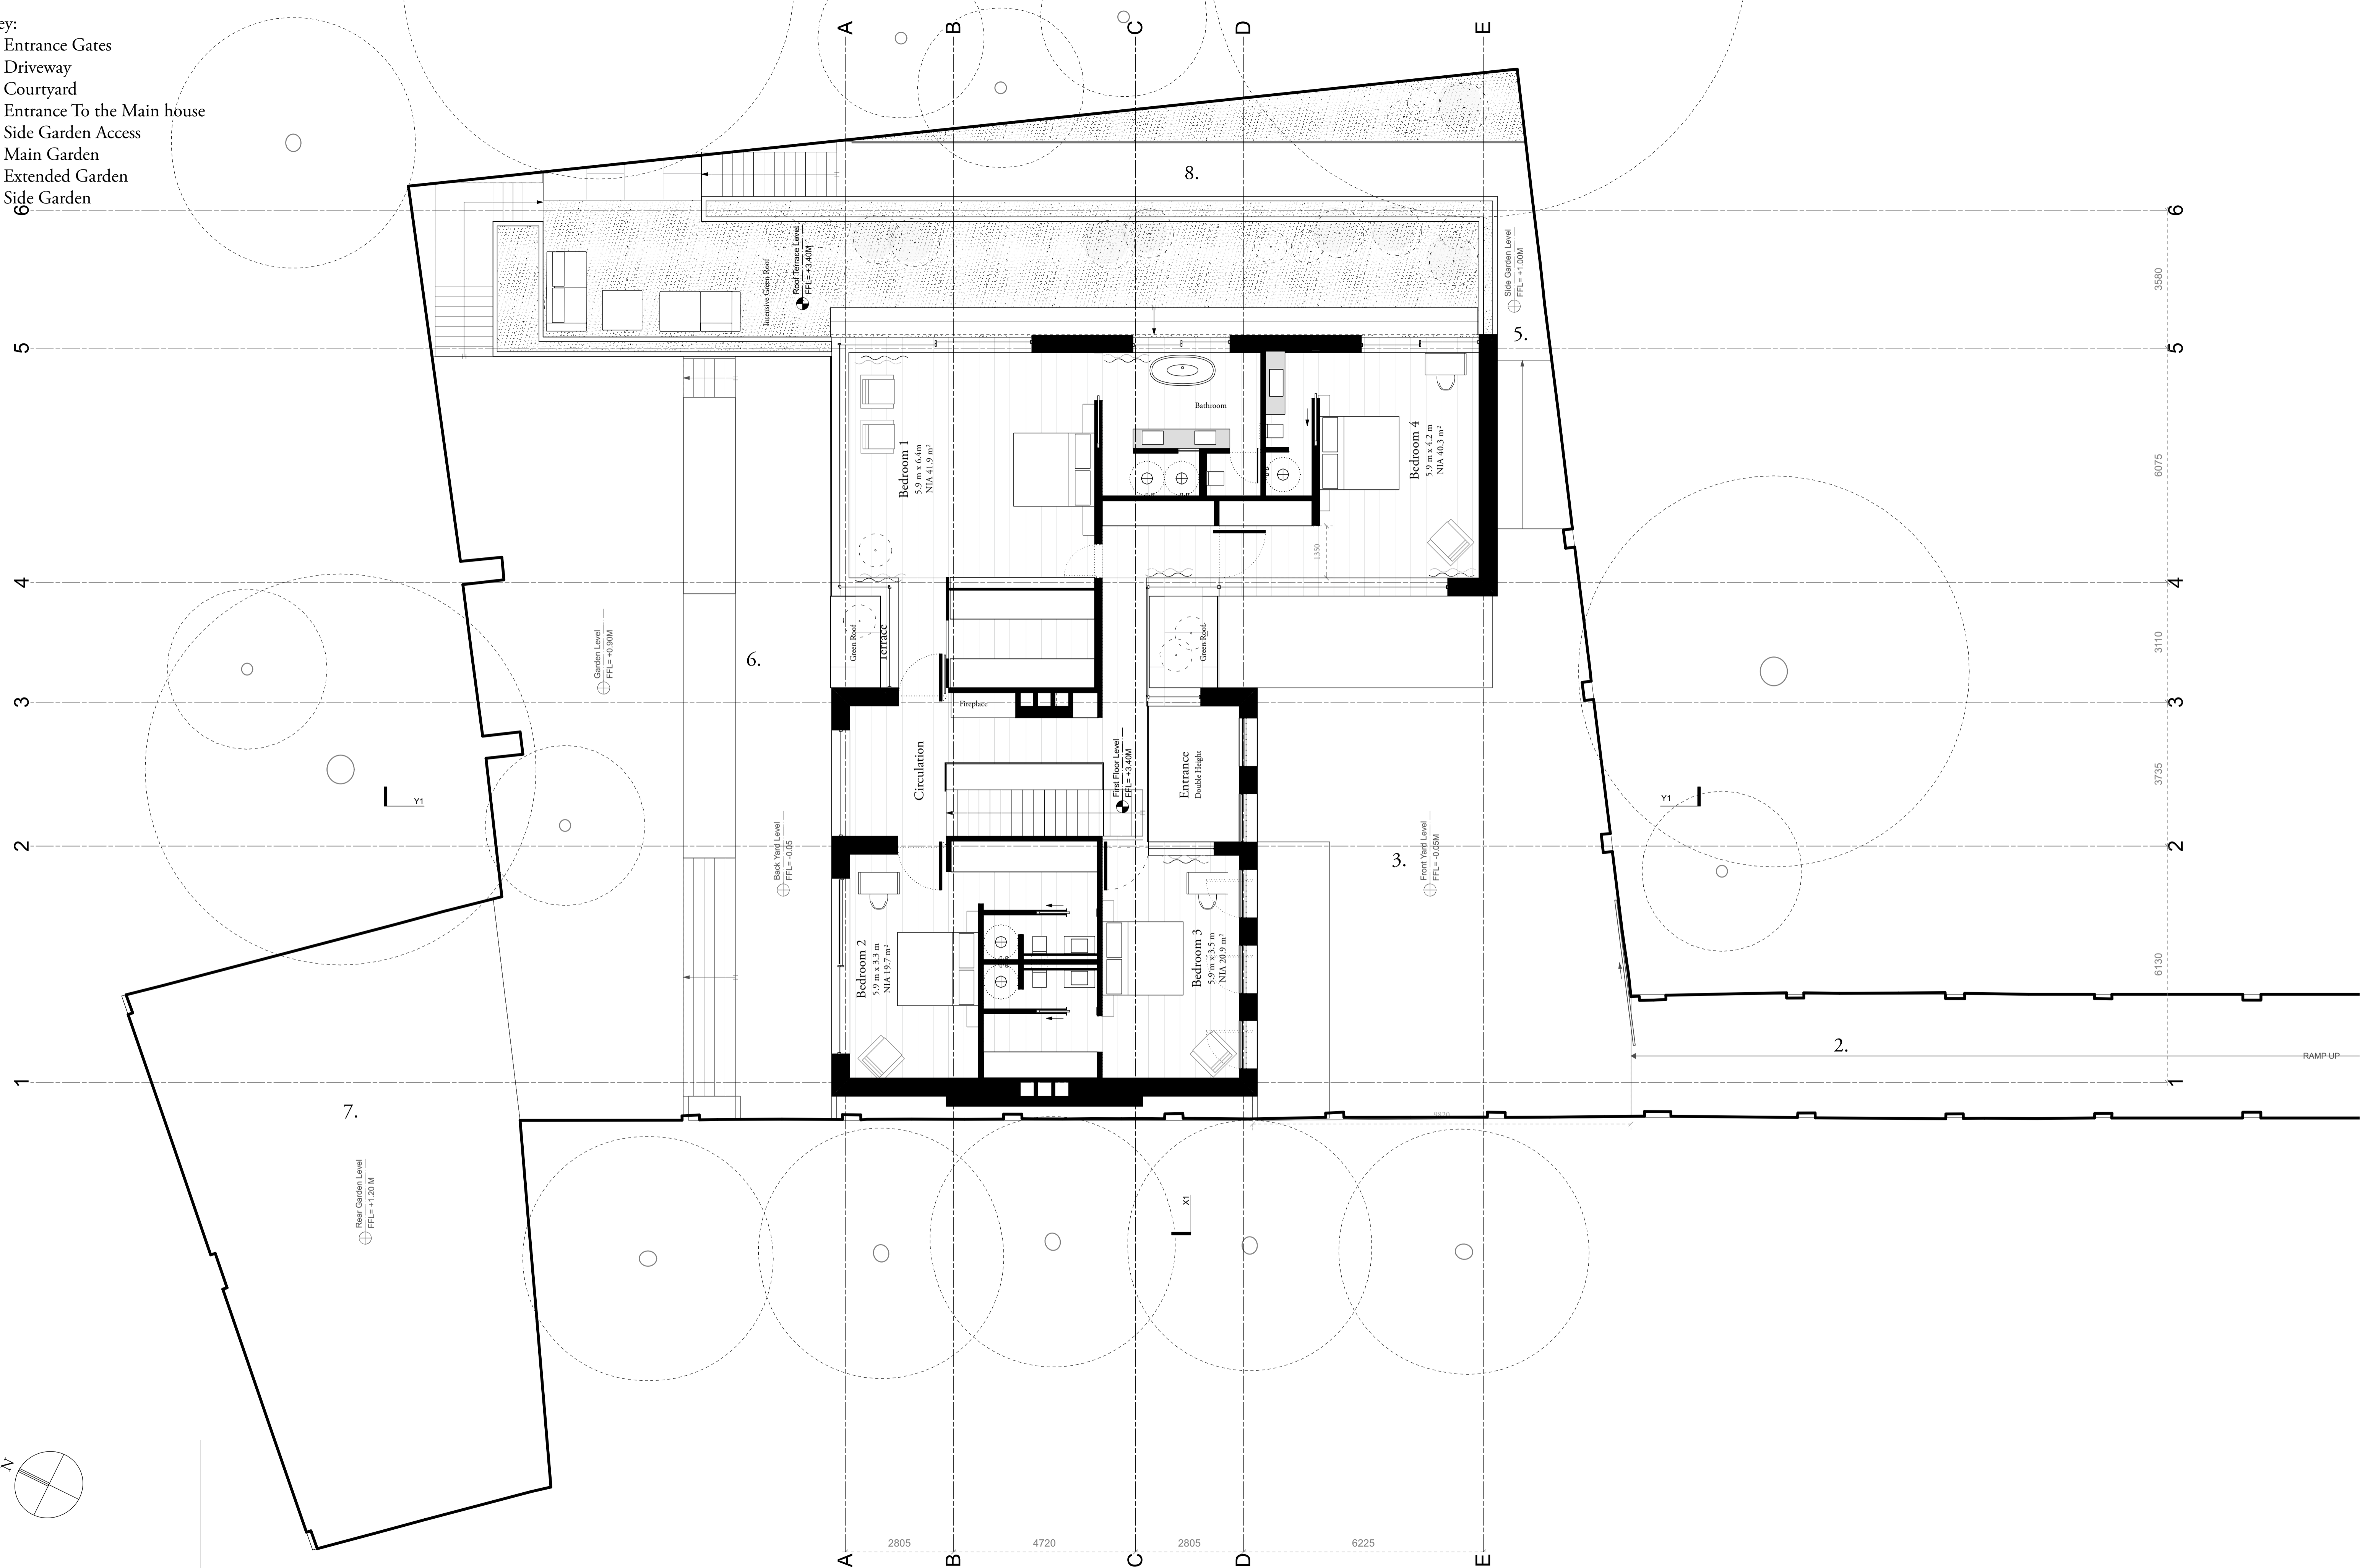

1st Floor Plan