


S1: Grey limestone




S2: Handmade grey brick

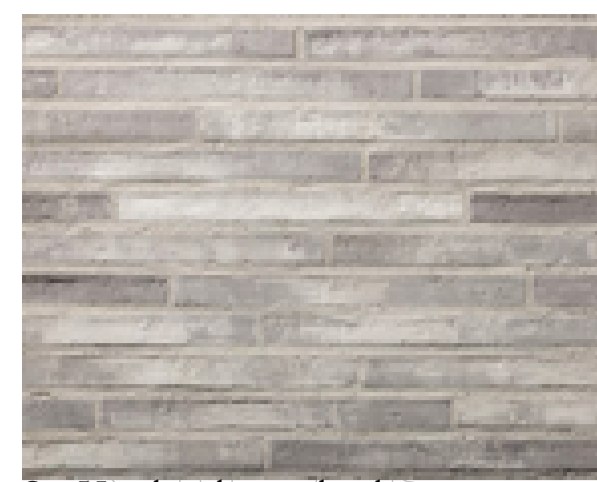

T1: Rustic grey timber




M1: Dark Bronze finish

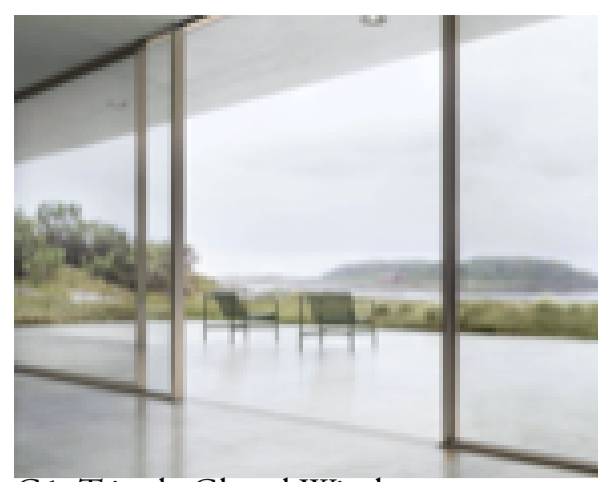


G1: Triple Glazed Windows



LS1: Extensive green roof

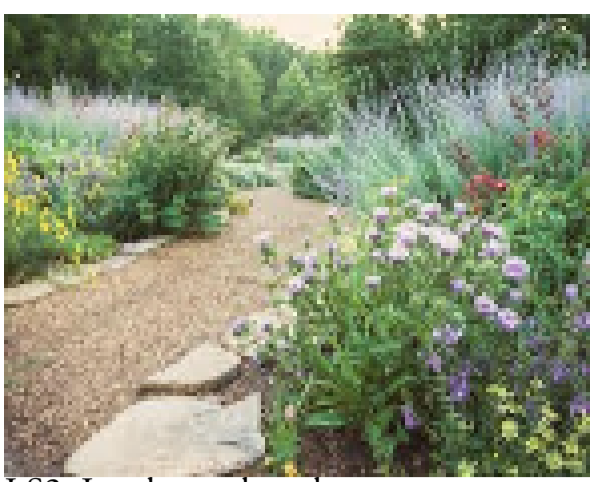

LS2: Landscaped gardens

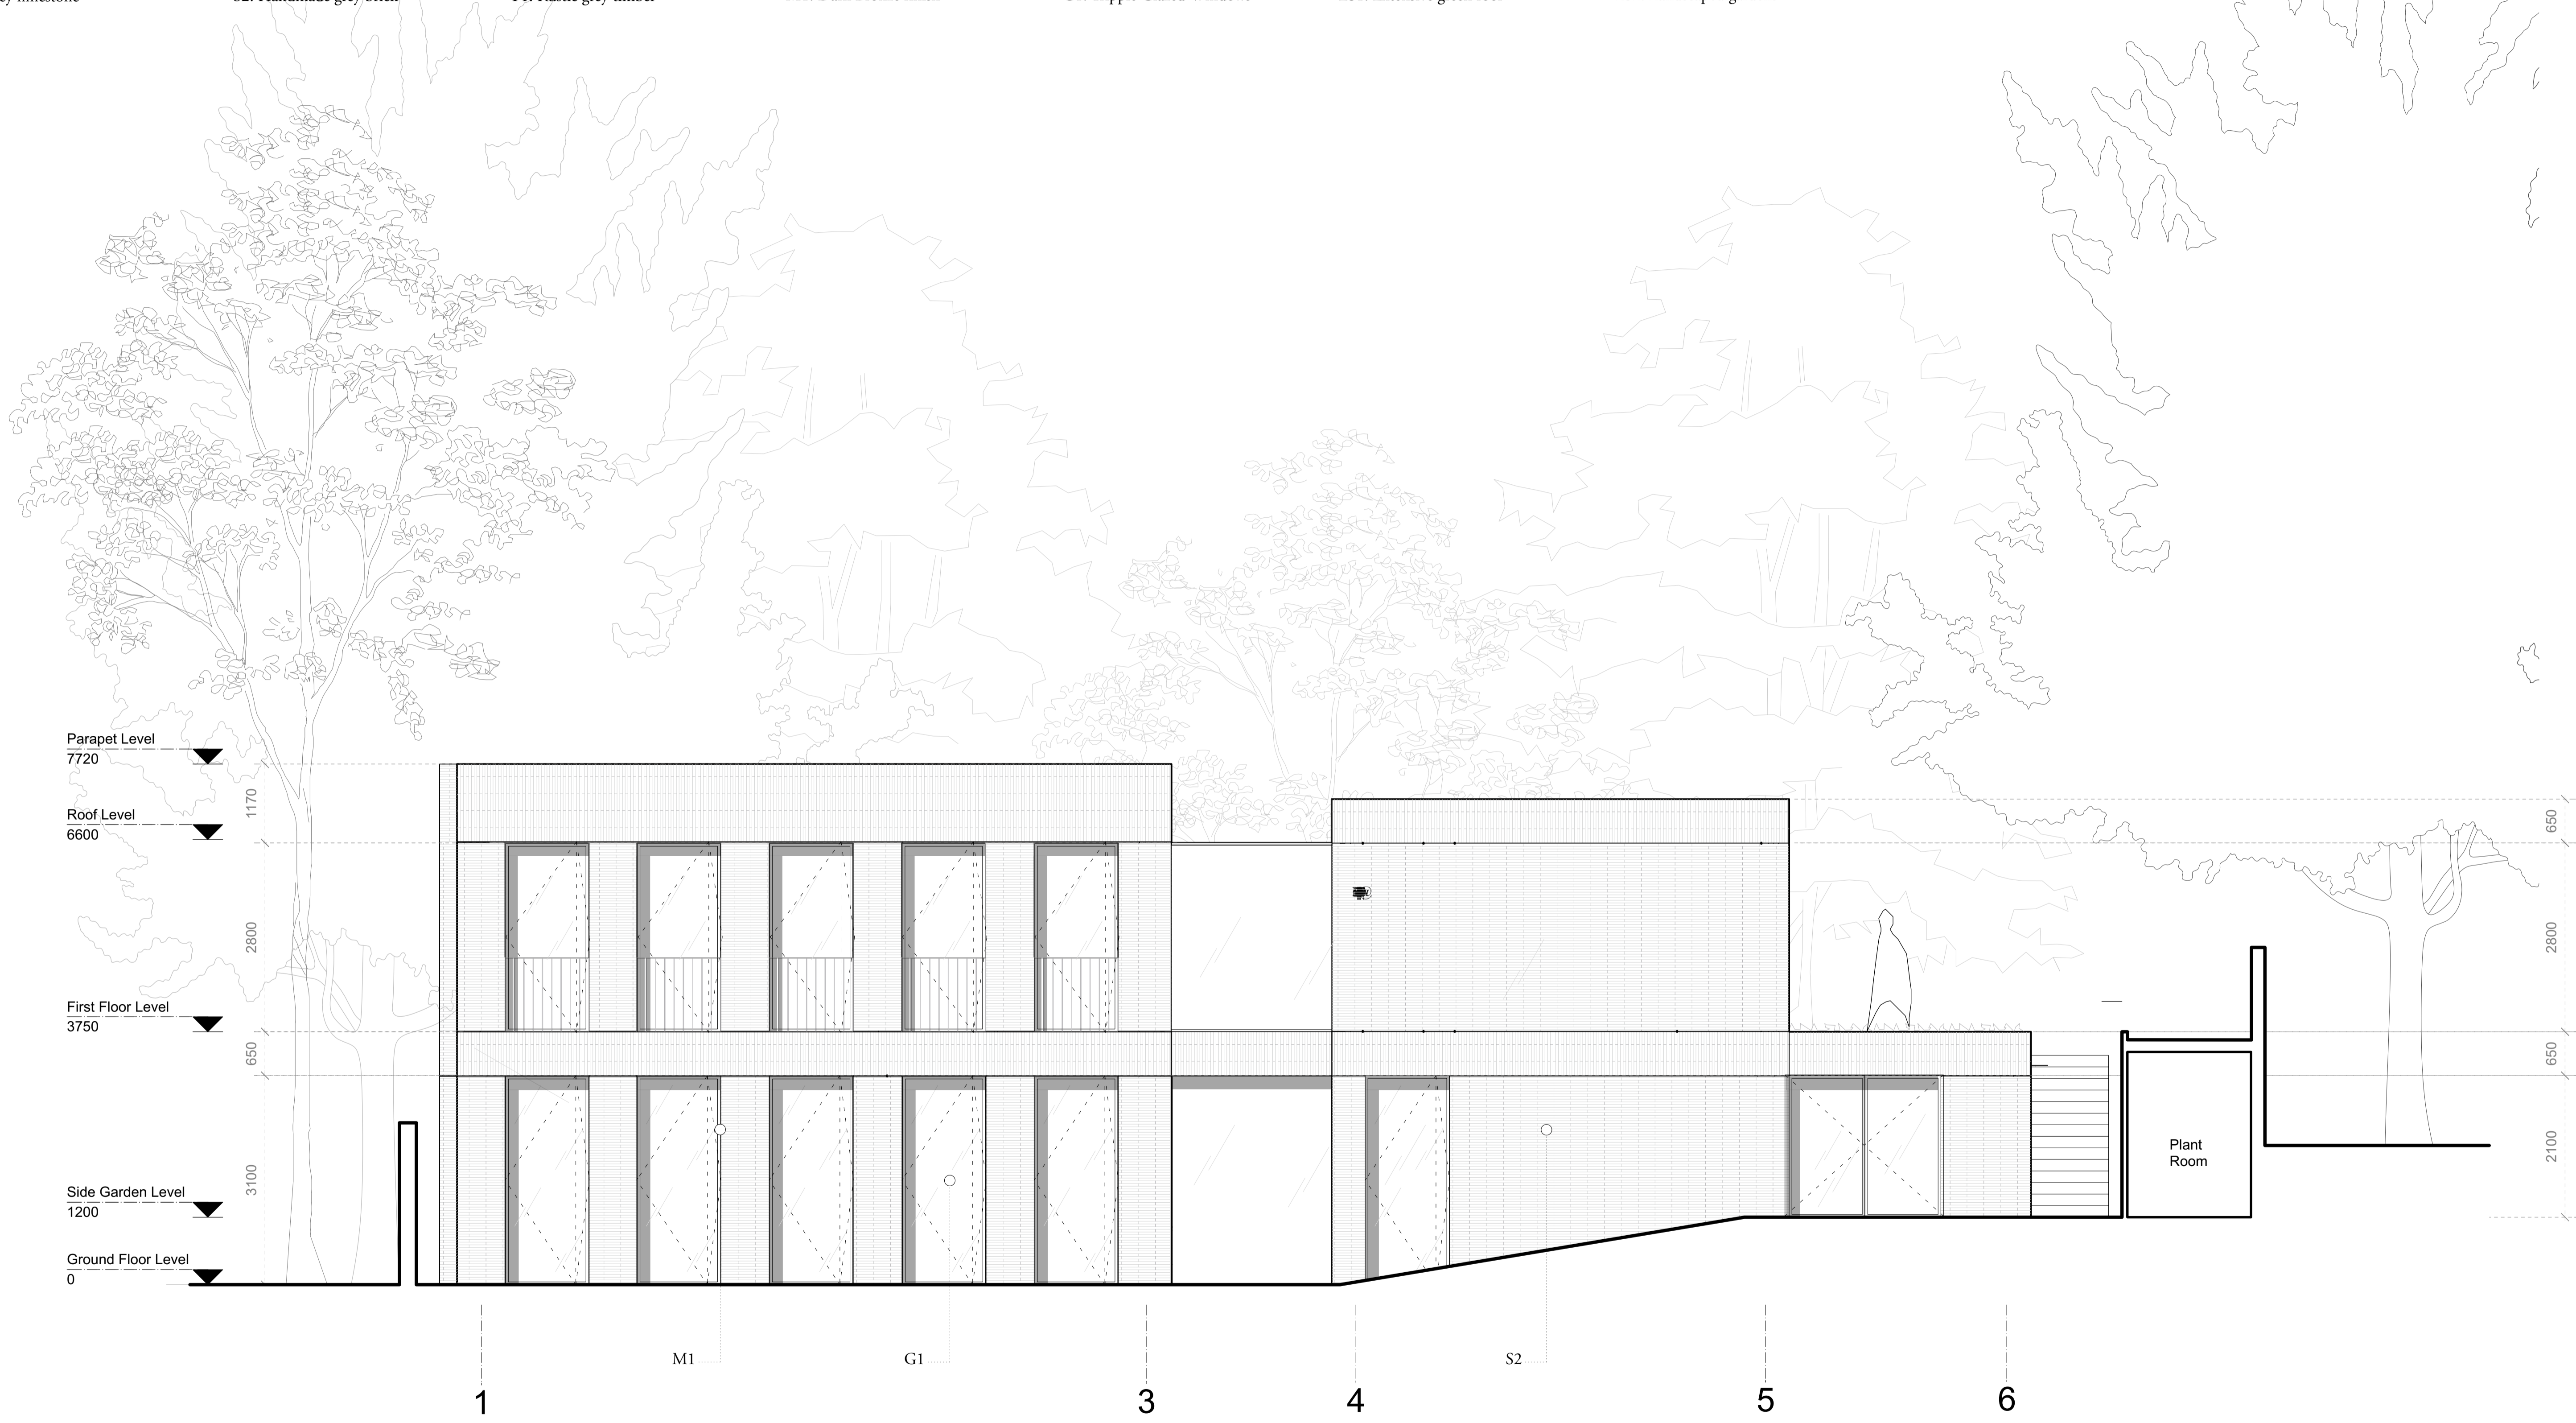

Front Elevation

A-212-A5