




S1: Grey limestone

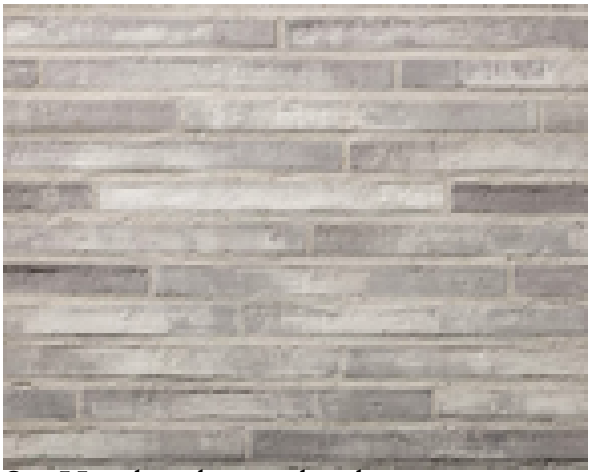


S2: Handmade grey brick




T1: Rustic grey timber



M1: Dark Bronze finish

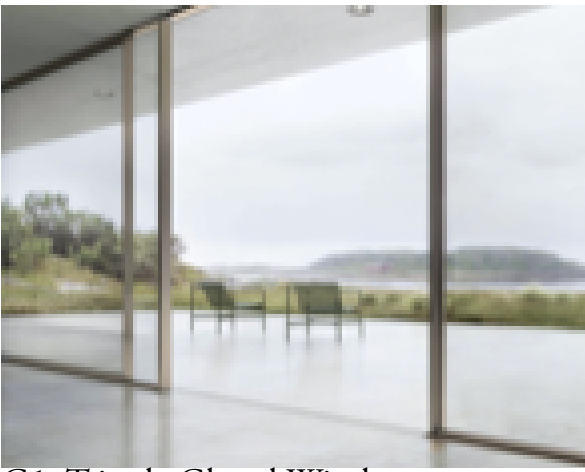


G1: Tripple Glazed Windows

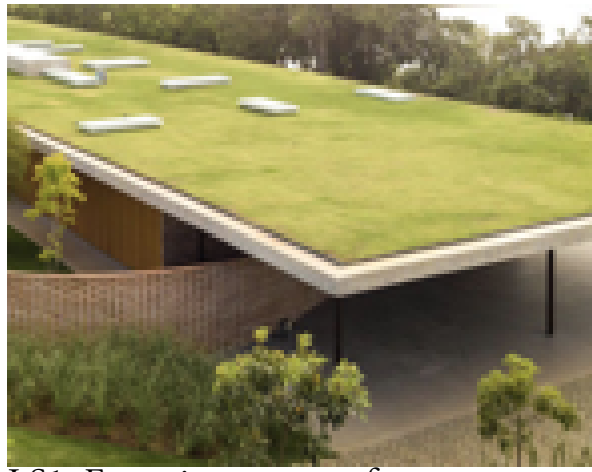

LS1: Extensive green roof



LS2: Landscaped gardens

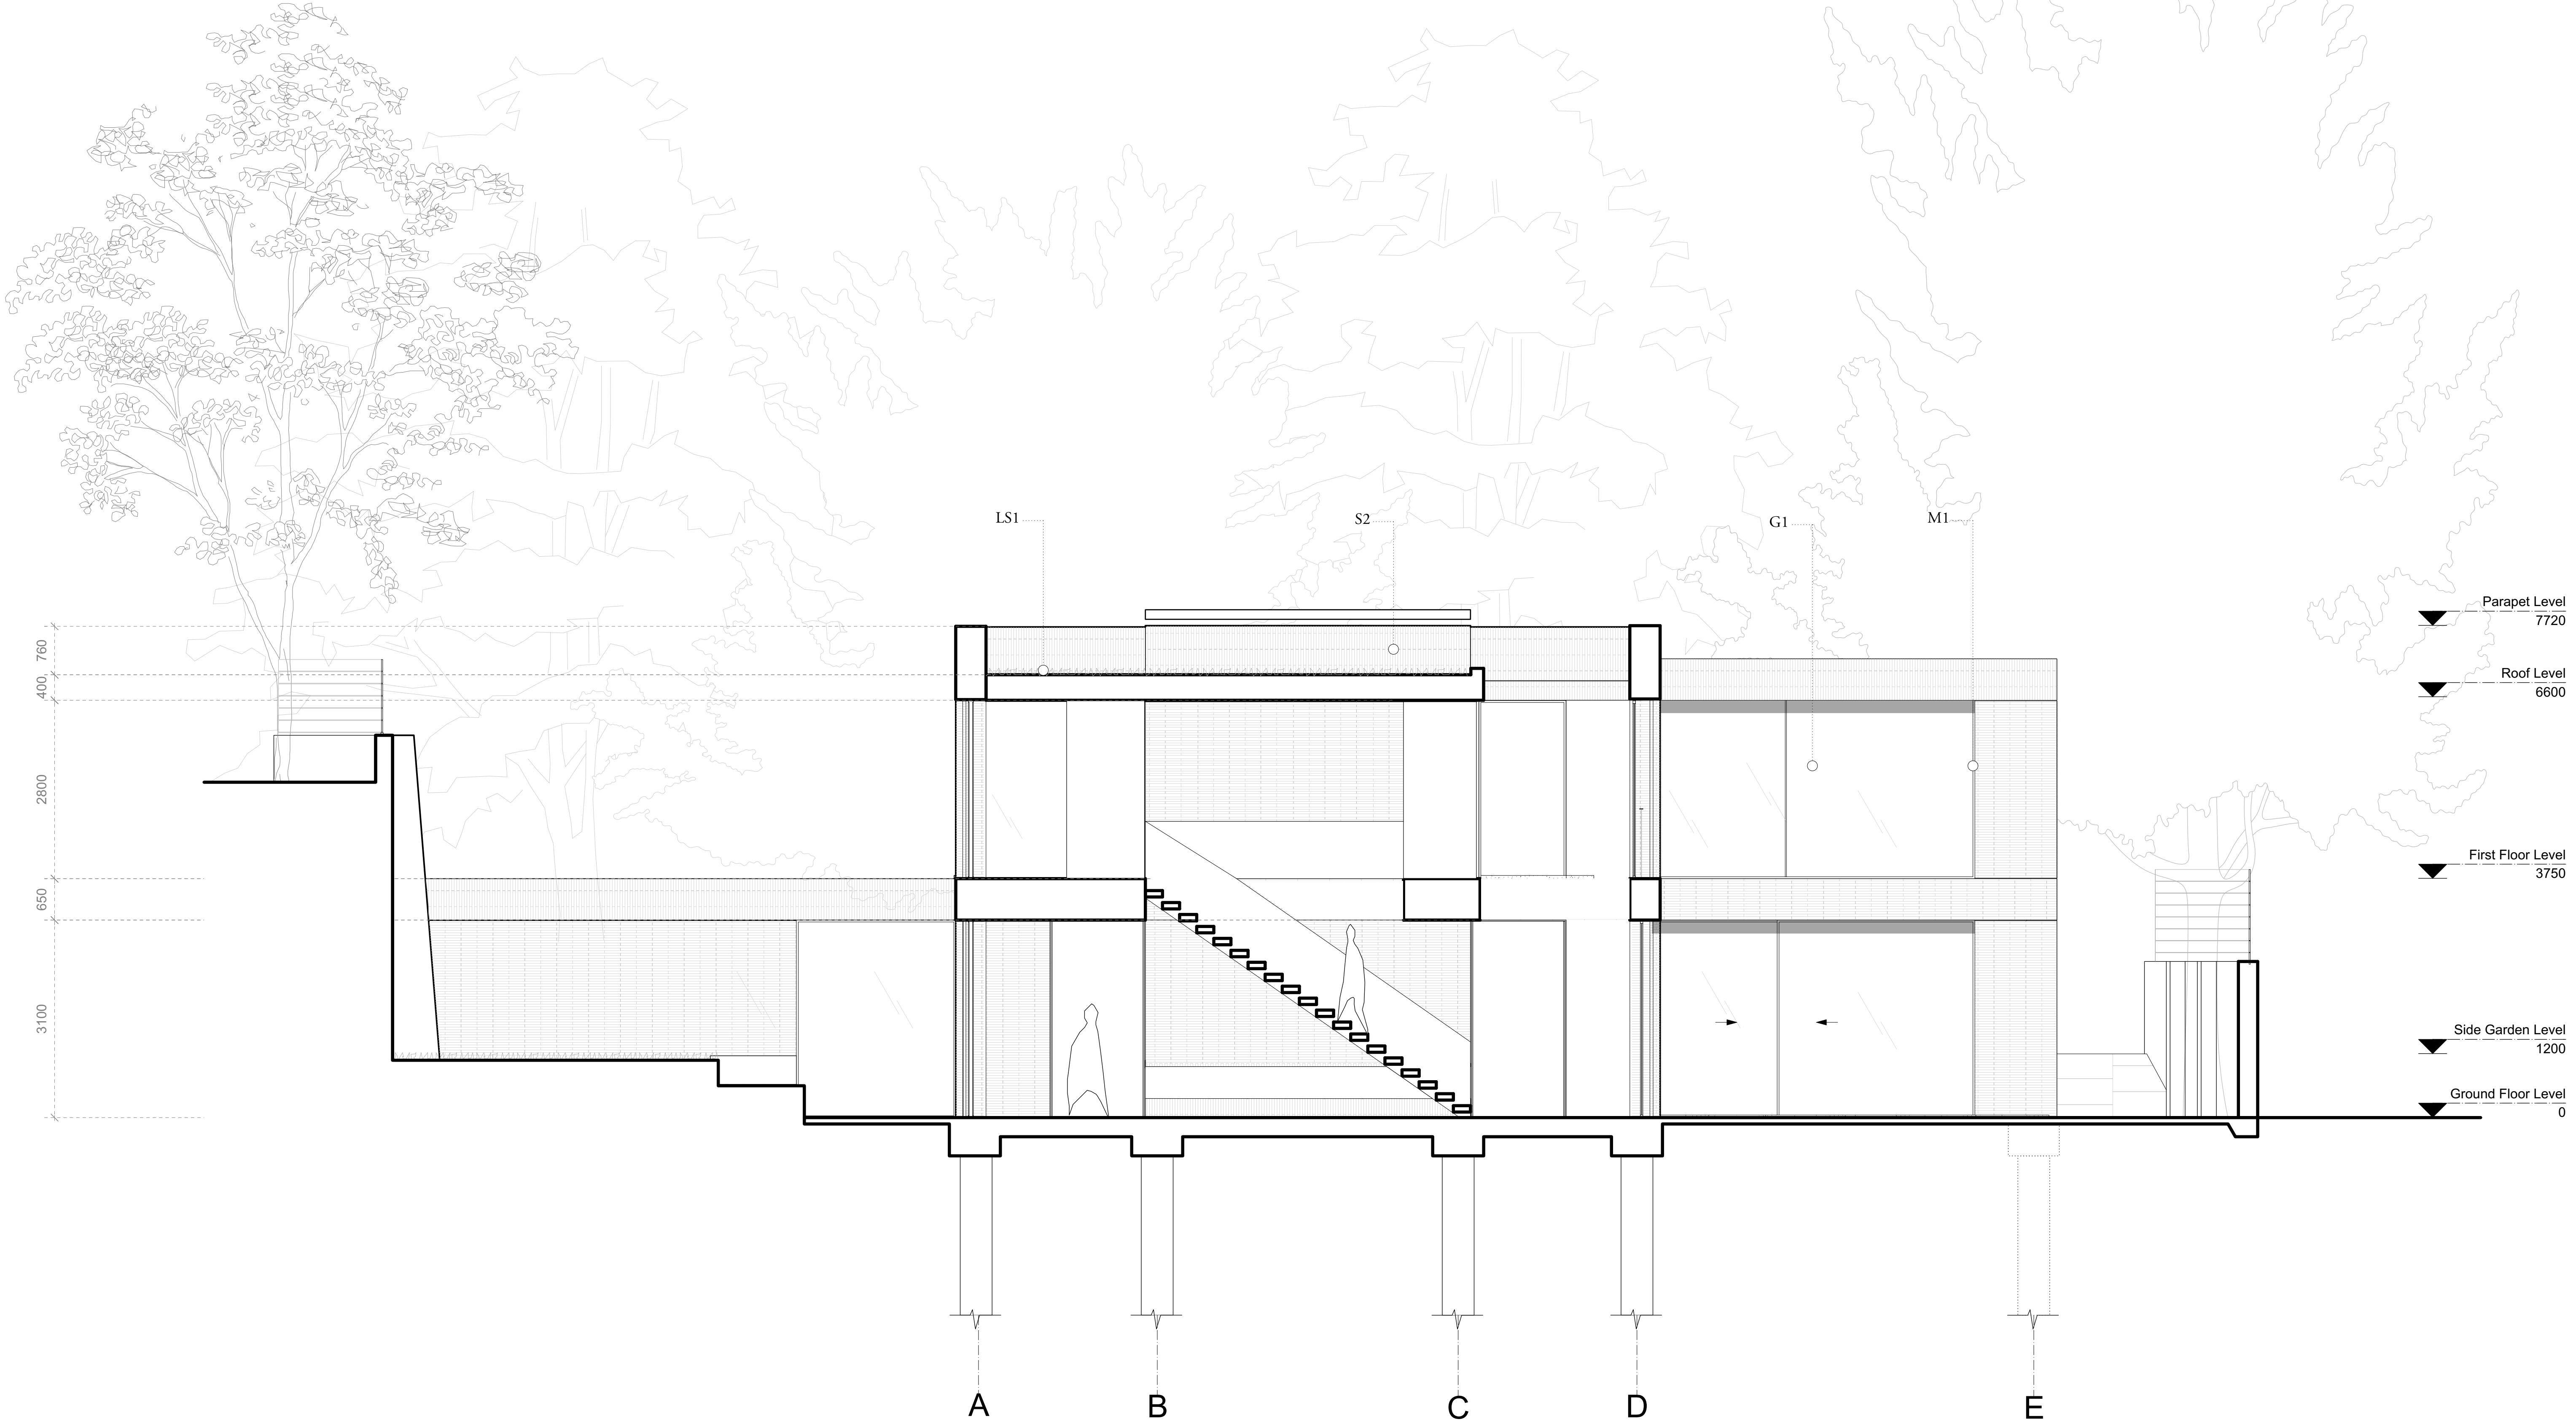

Section Y1

A-321-A5