


S1: Grey limestone




S2: Handmade grey brick

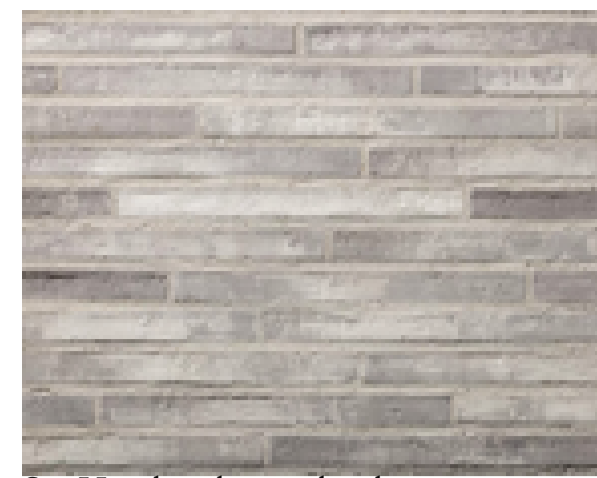

T1: Rustic grey timber



M1: Dark Bronze finish

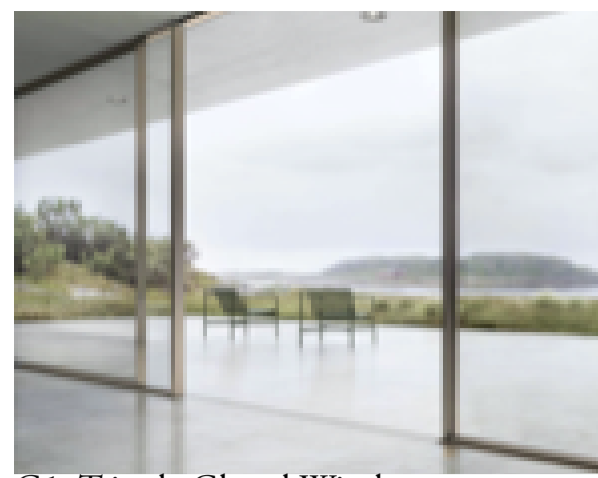


G1: Triple Glazed Windows



LS1: Extensive green roof



LS2: Landscaped gardens

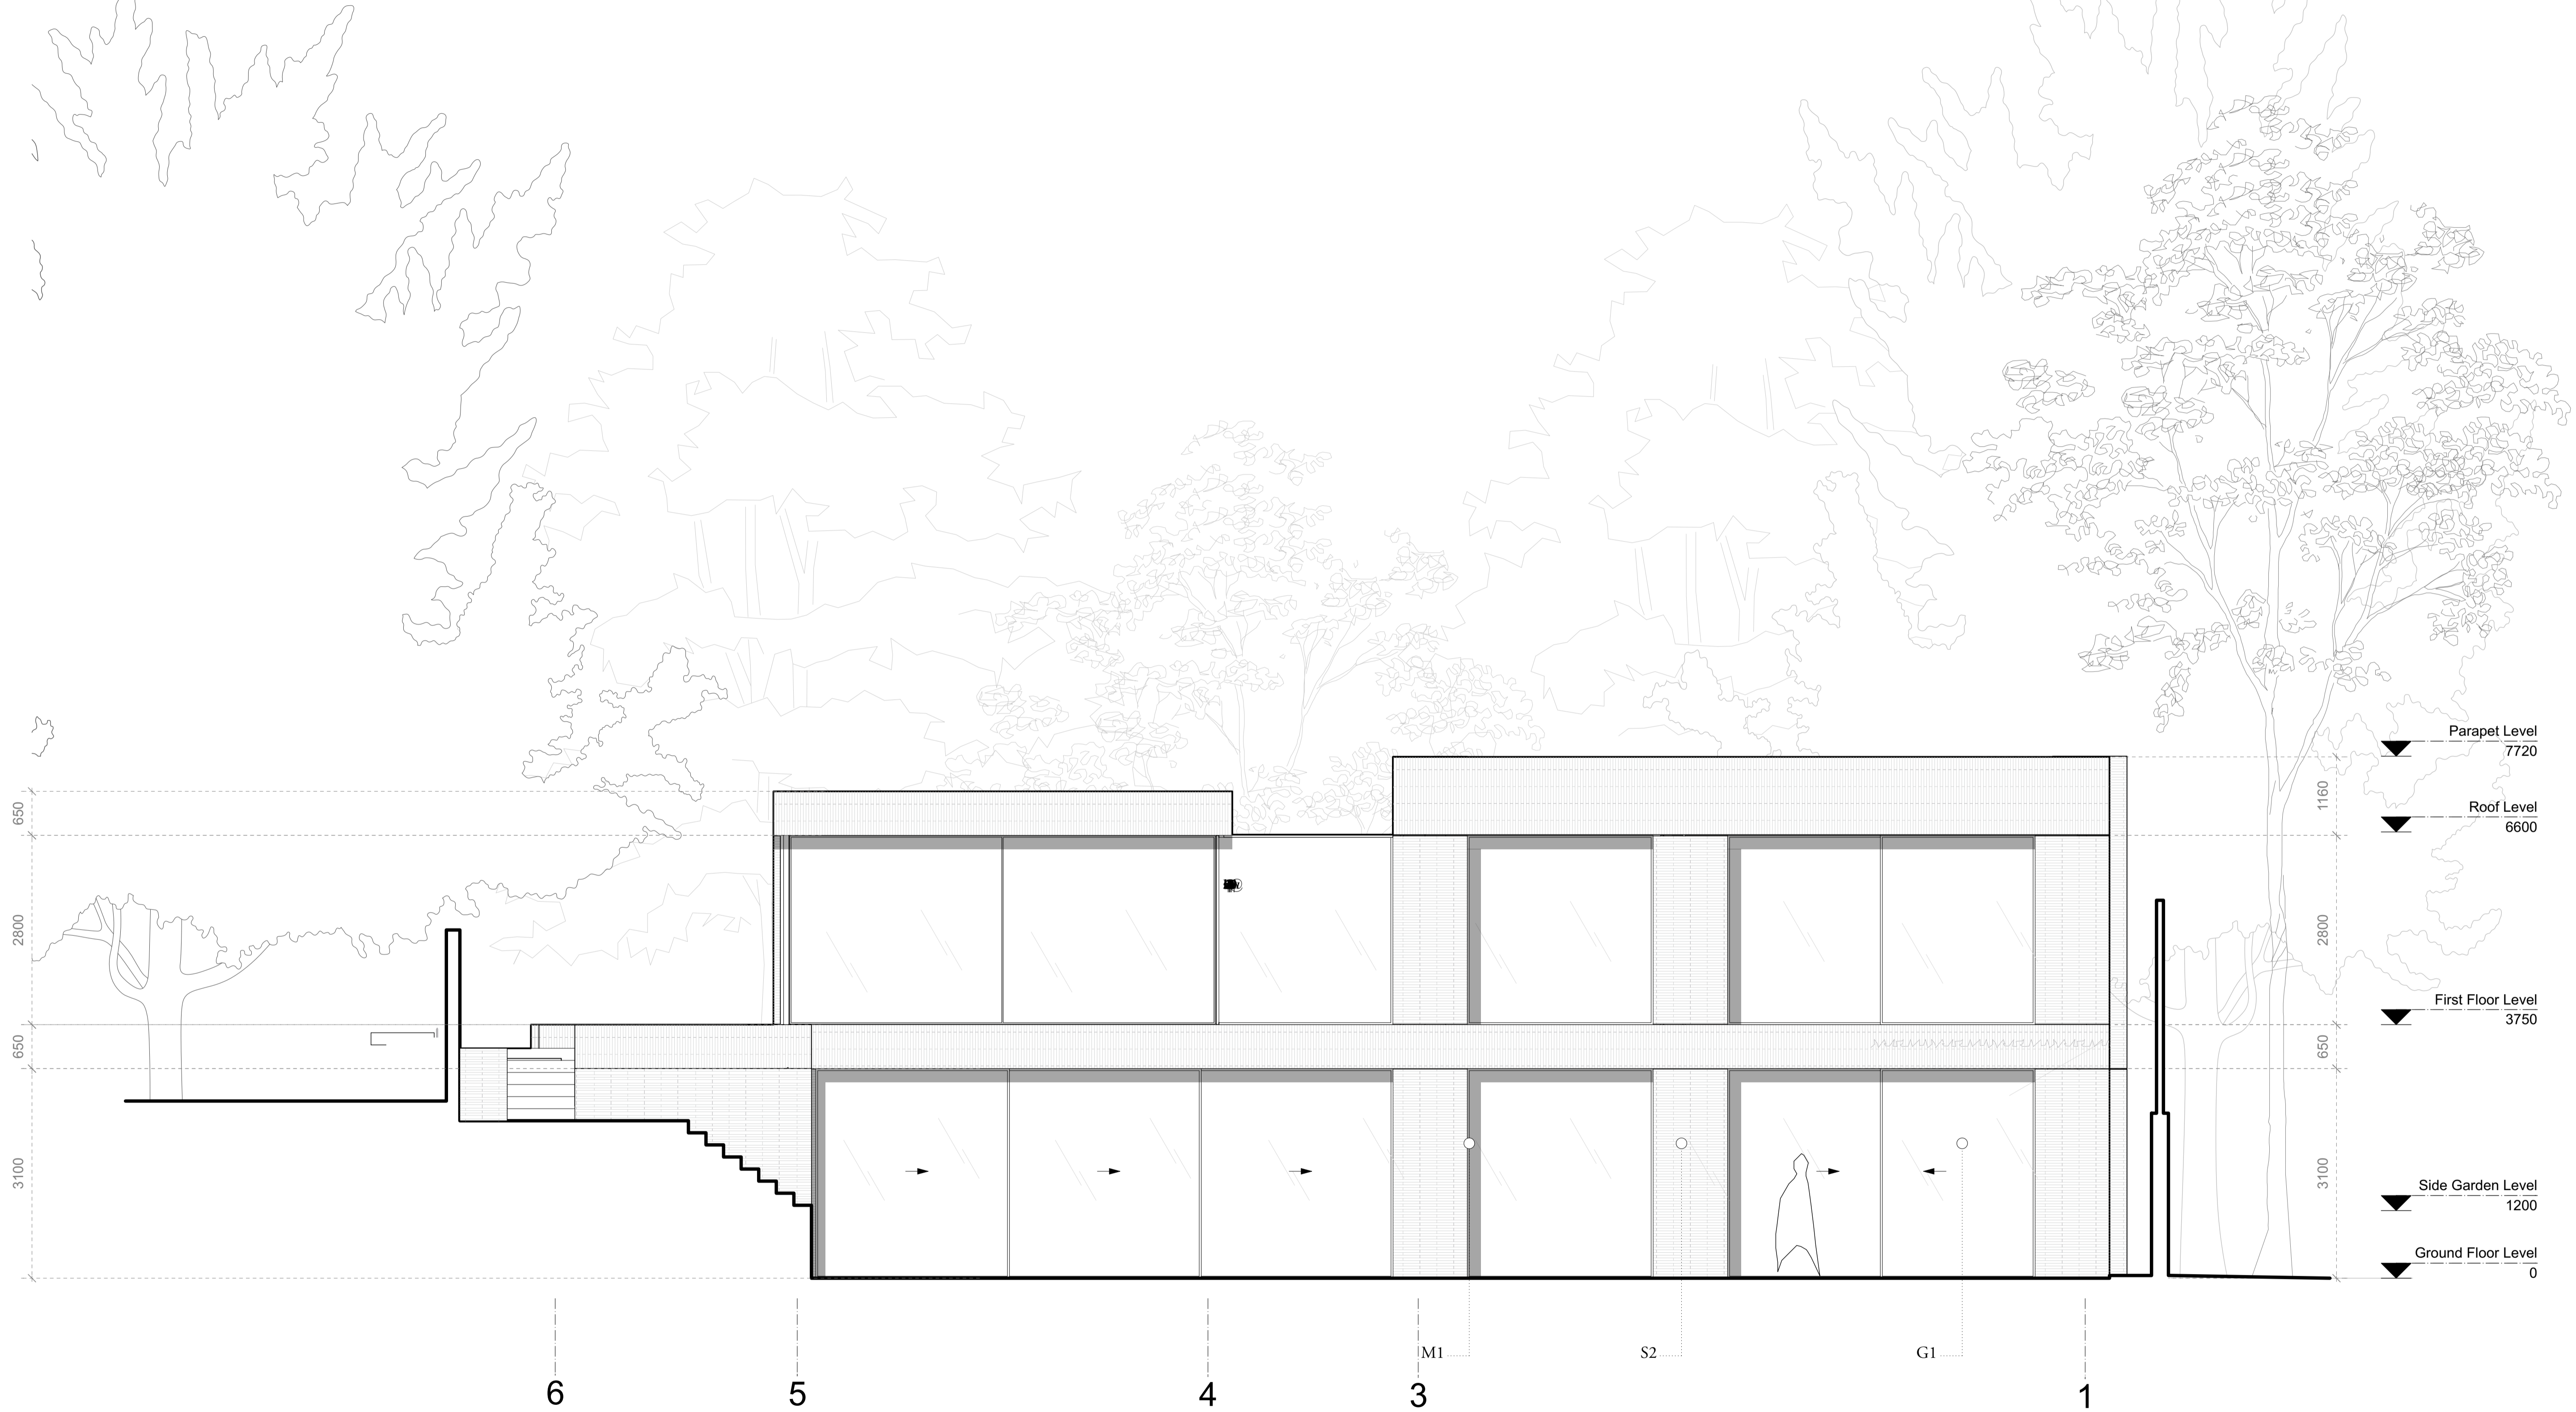

# Rear Elevation

A-232-A5