






**TPS**.LLP 32 Percy Street



**M&E Services Planning Drawing - September, 2021**

---

GENERAL NOTES

LEGEND

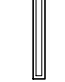-  CEILING MOUNTED RECESSED VRV UNIT
-  REFRIGERANT PIPEWORK
-  WALL MOUNTED VRV UNIT

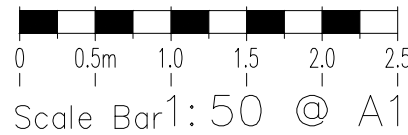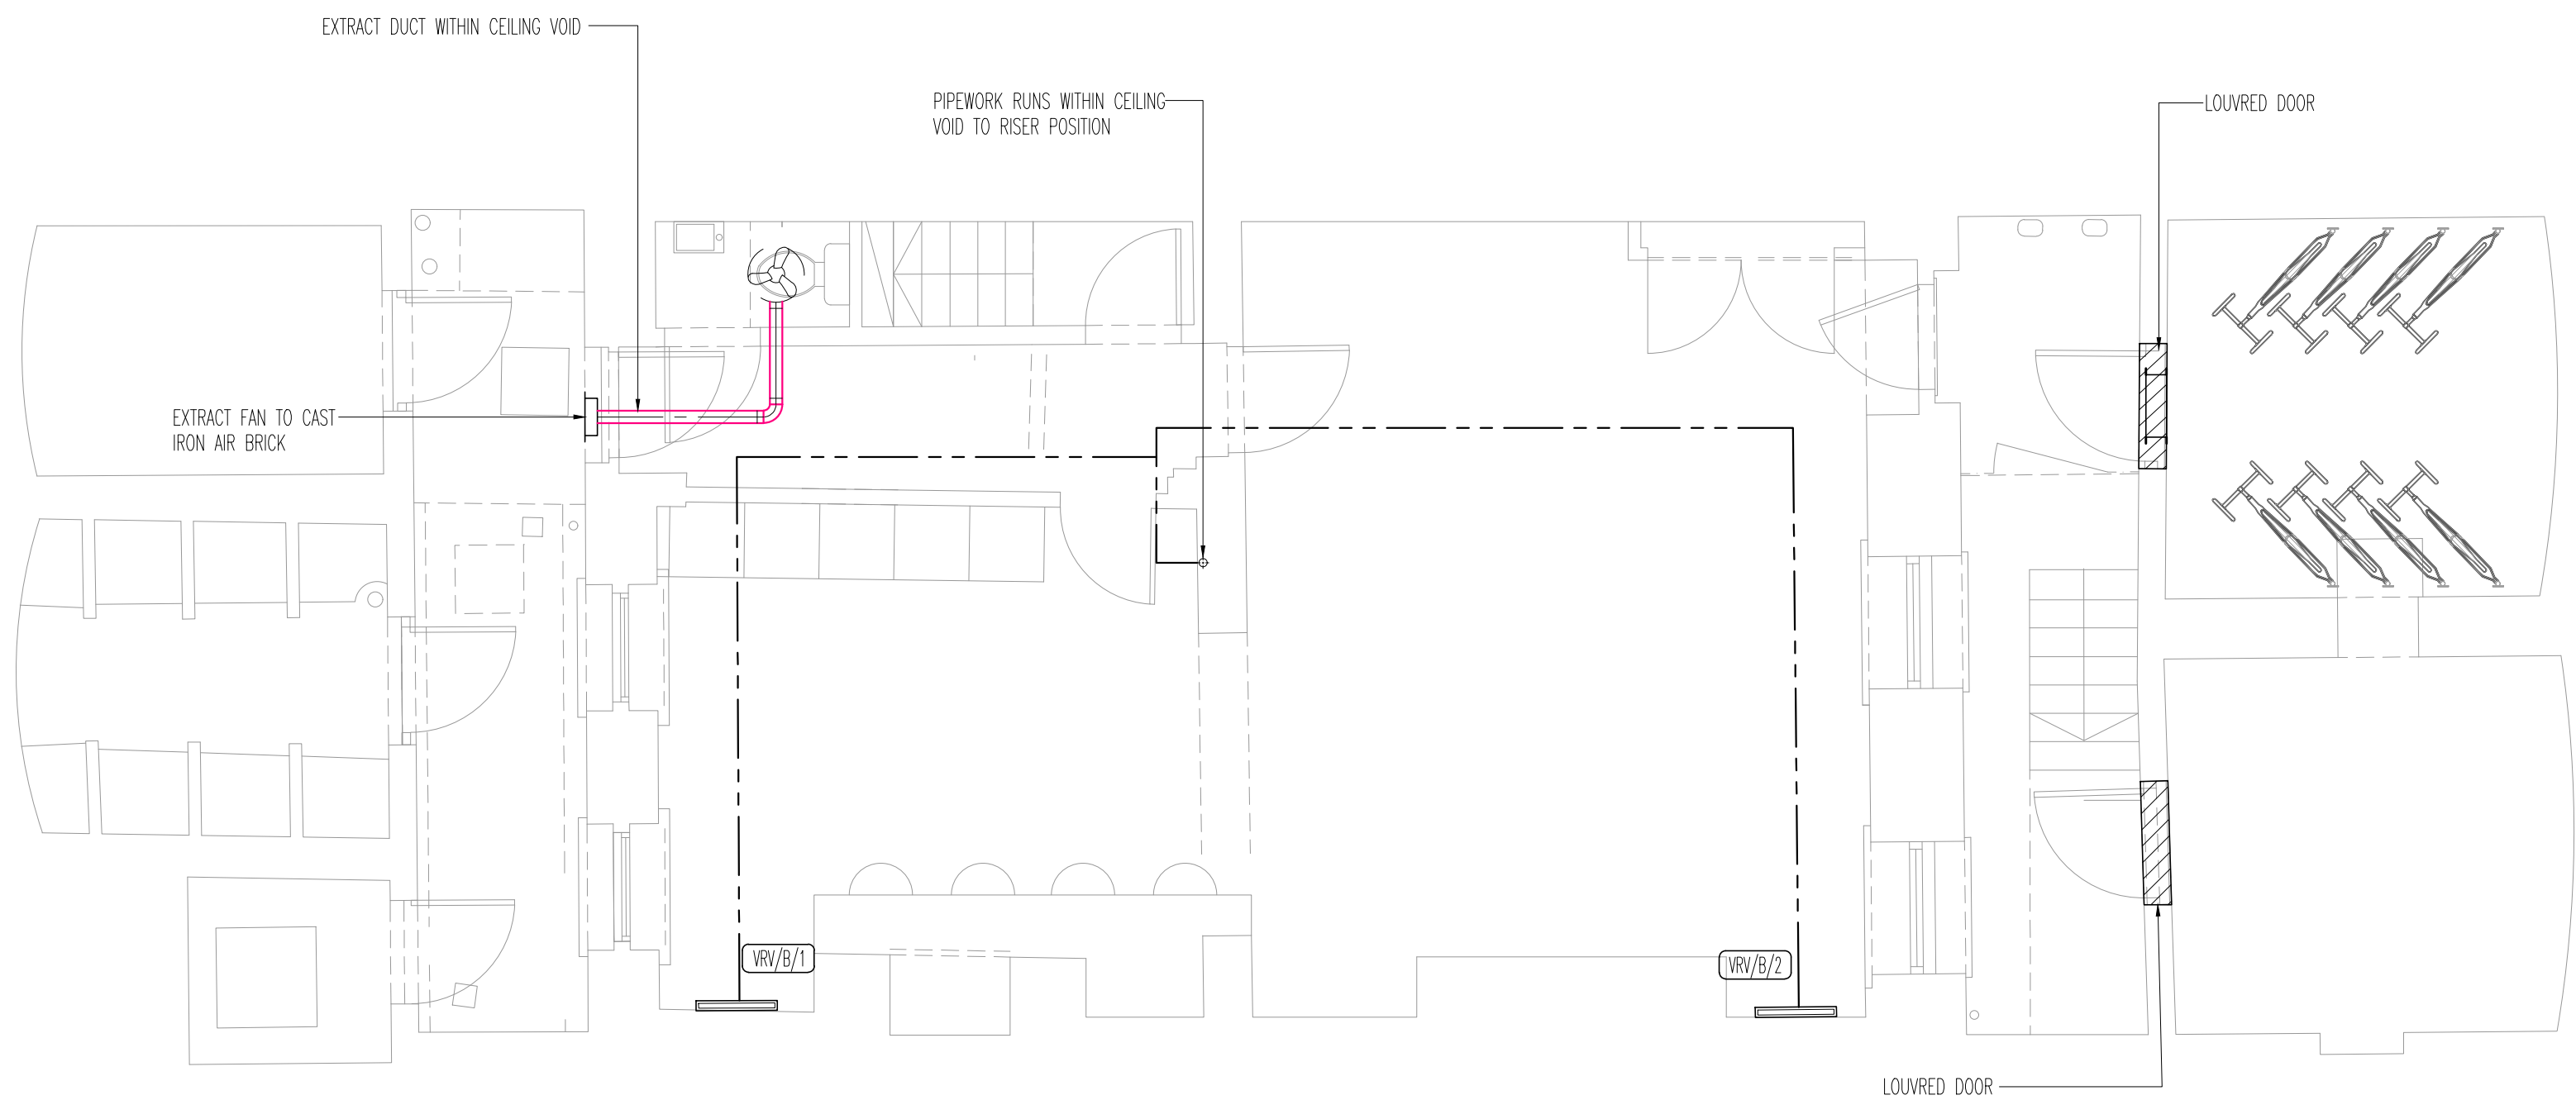

PLANNING

0	SEP.21	PLANNING ISSUE
Rev	Date	Description

**TPS**

Taylor Project Services LLP

No.1 Cornhill  
London EC3V 3ND  
Tel 020 7743 6602  
www.taylorprojectservices.com

Project  
32 PERCY STREET  
LONDON

Drawing Title  
LOWER GROUND FLOOR  
M&E SERVICES  
LAYOUT




Scale	1:50 @A1	Date	22.10.15
Drawn	C.A.D.	Checked	R.S.


Drawing Status  
PLANNING

Revision	0																		
----------	---	--	--	--	--	--	--	--	--	--	--	--	--	--	--	--	--	--	--

Drawing No.  
TPS/32PS/LG/GA

### LEGEND

-  CEILING MOUNTED RECESSED VRV UNIT  
 REFRIGERANT PIPEWORK  
 WALL MOUNTED VRV UNIT

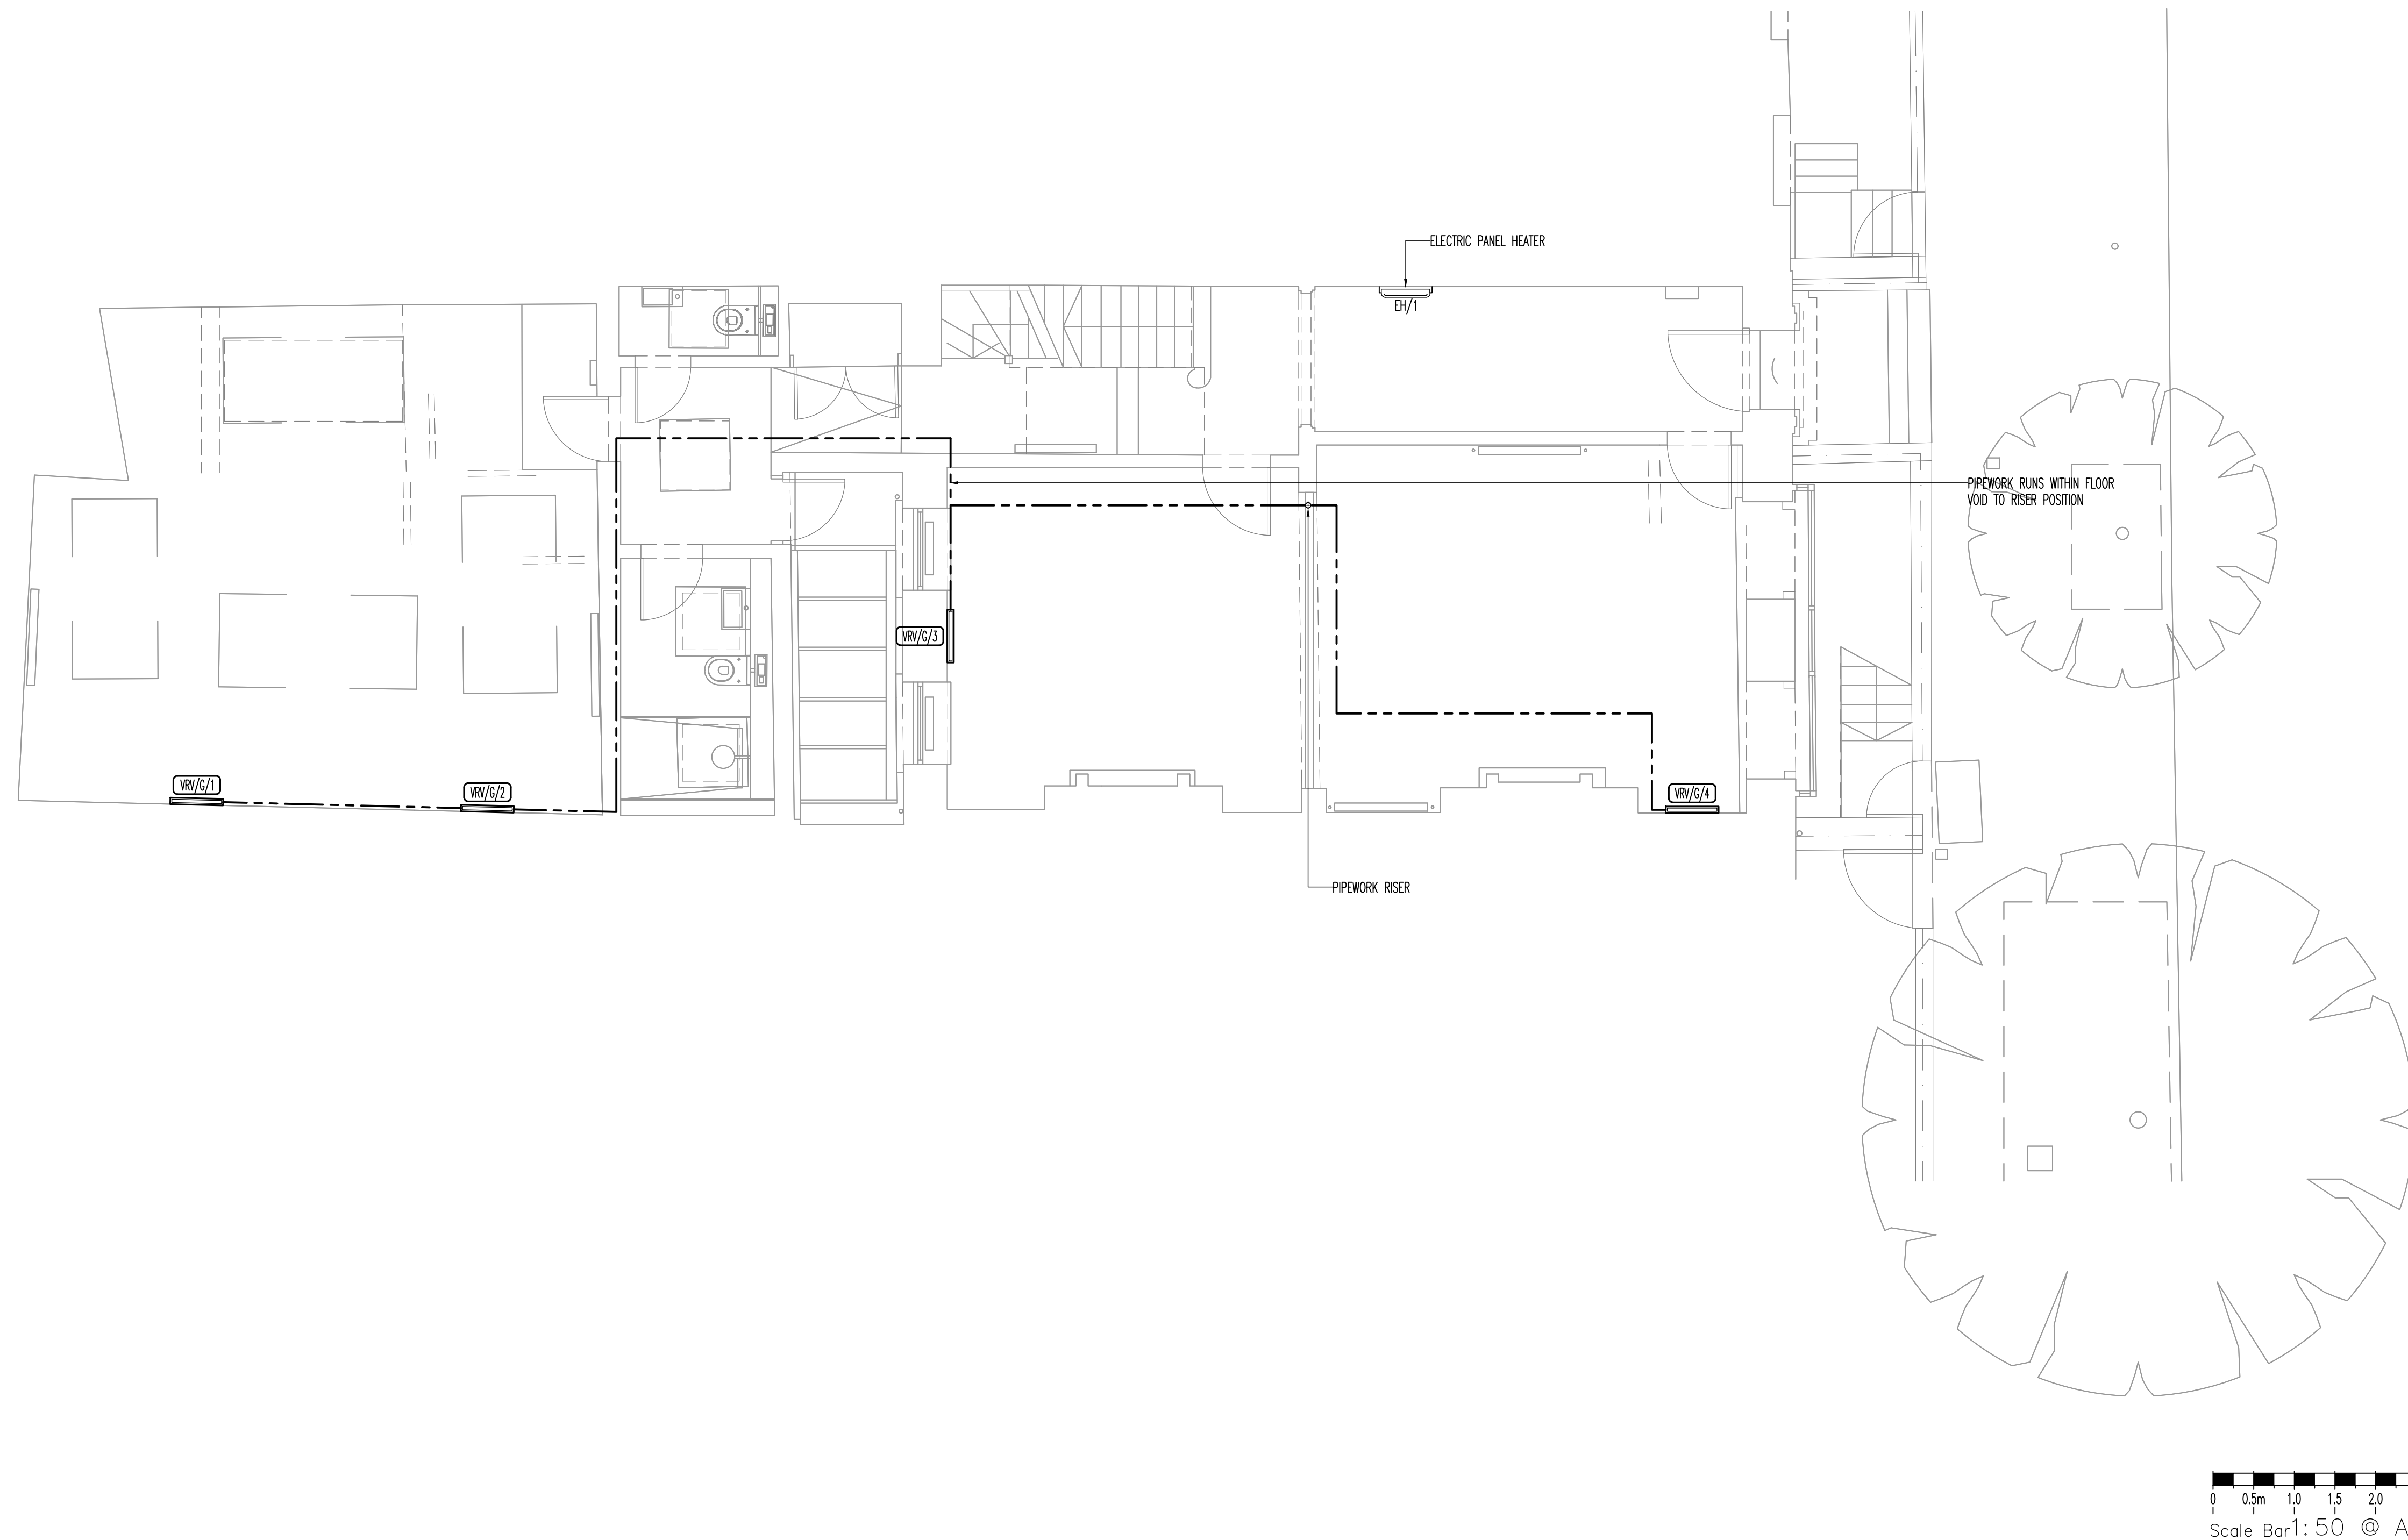

## PLANNING

0	SEP.21	PLANNING ISSUE
Rev	Date	Description



Taylor Project Services LLP

No.1 Cornhill  
London EC3V 3ND  
Tel 020 7743 6602  
[www.taylorprojectservices.com](http://www.taylorprojectservices.com)

Project

32 PERCY STREET  
LONDON

Drawing Title

## GROUND FLOOR M&E SERVICES LAYOUT

Scale	1:50 @ A1	Date	22.10.15
Drawn	C.A.D.	Checked	R.S.




Drawing Status **PLANNING**



[illegible]

Drawing No. TPS/32PS/G/GA

GENERAL NOTES

LEGEND

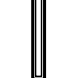-  CEILING MOUNTED RECESSED VRV UNIT
-  REFRIGERANT PIPEWORK
-  WALL MOUNTED VRV UNIT

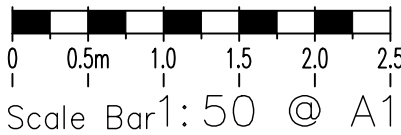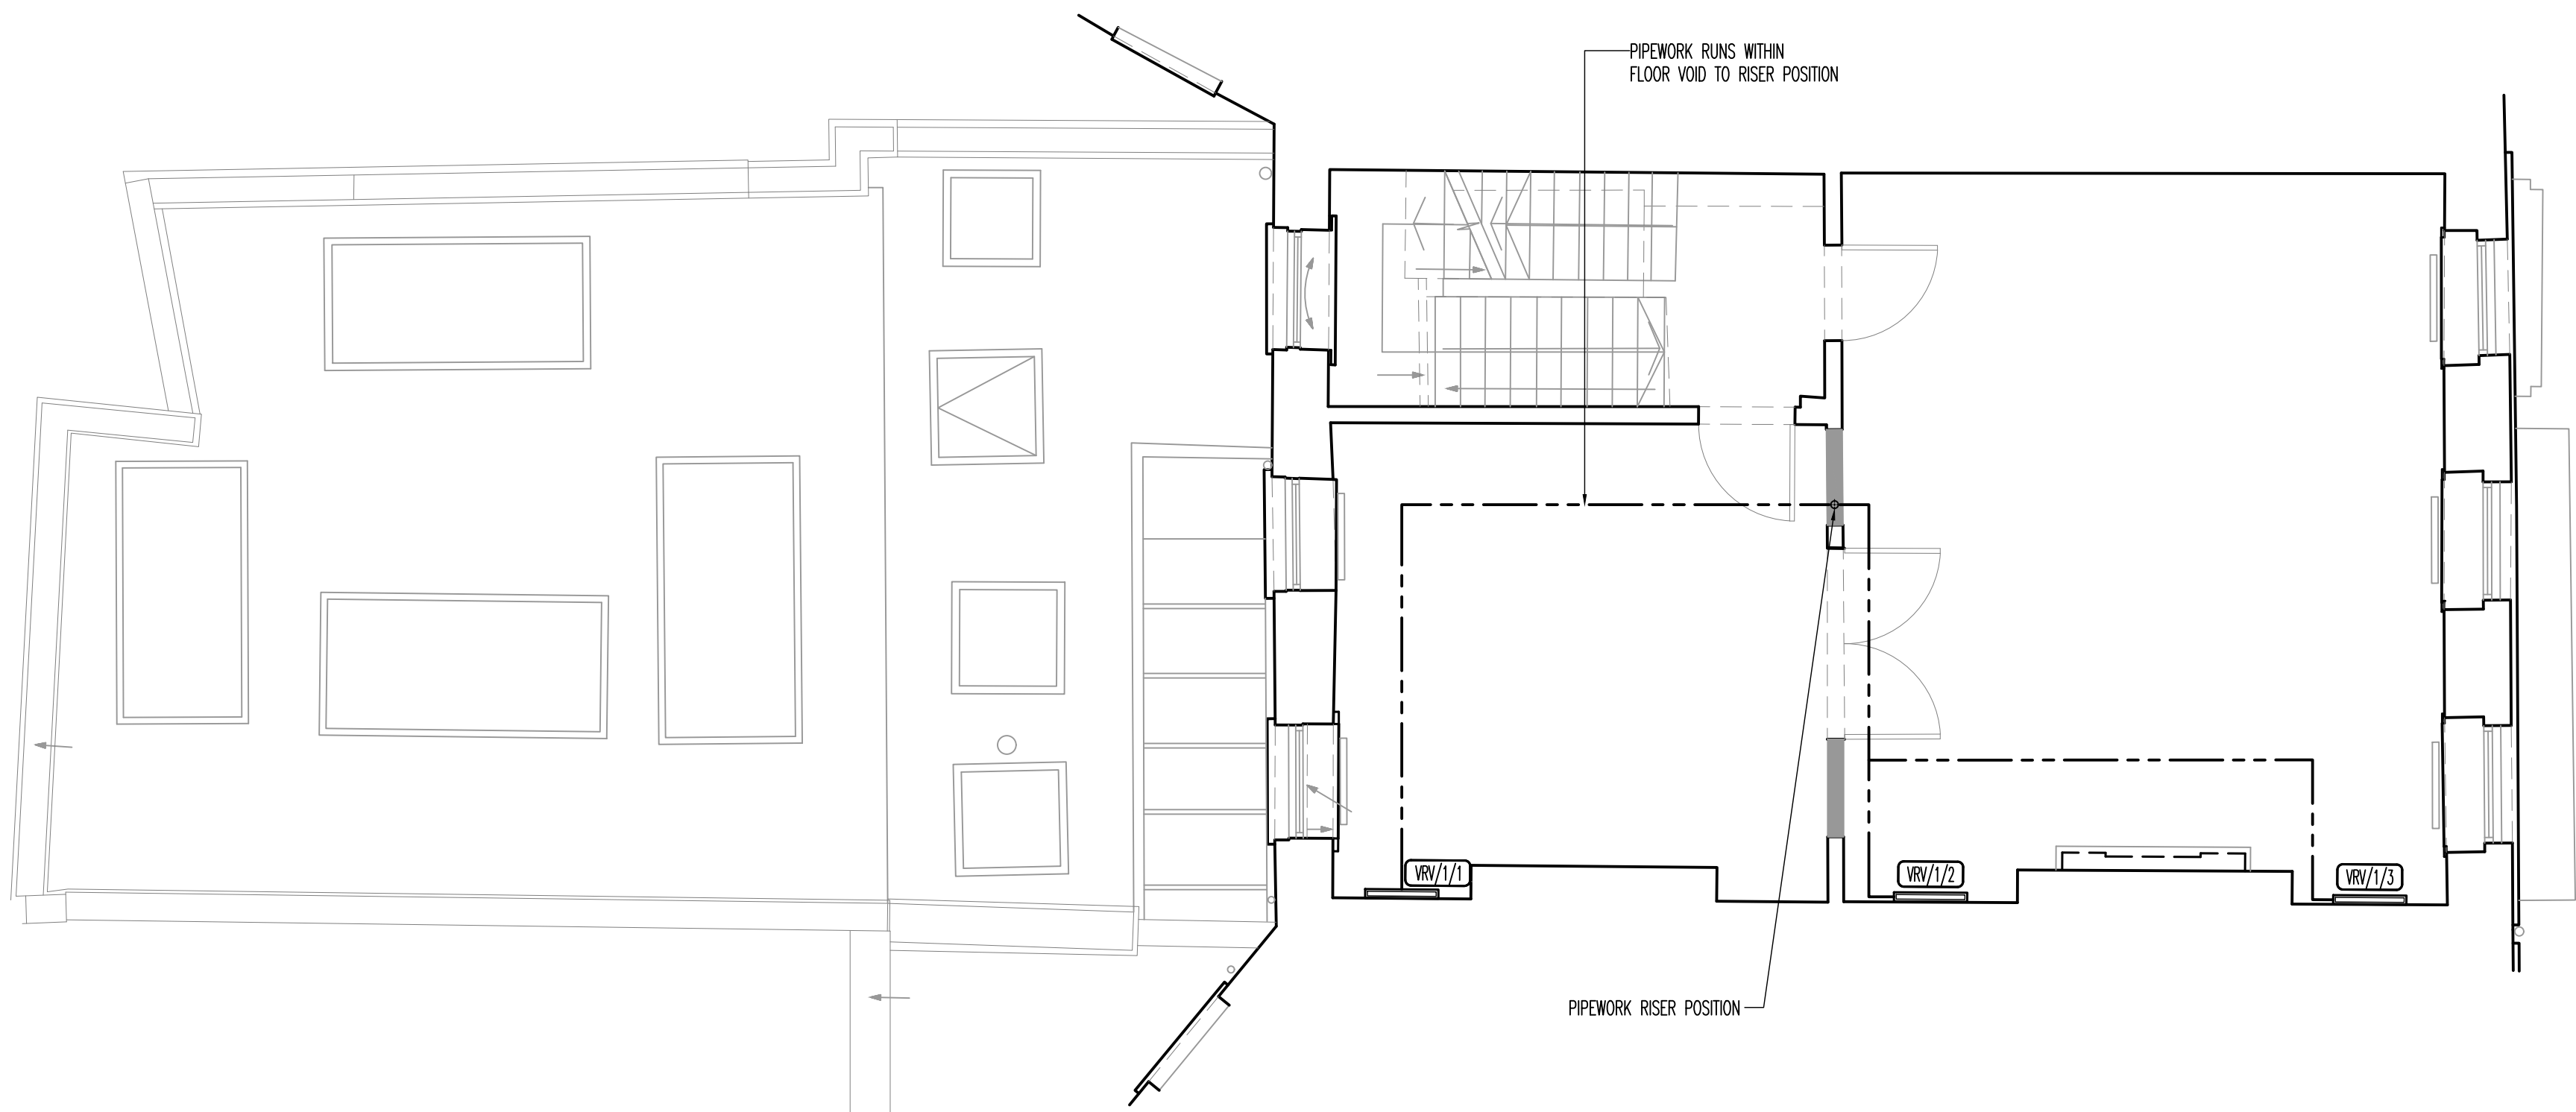

PLANNING

0	SEP.21	PLANNING ISSUE
Rev	Date	Description



Taylor Project Services LLP

No.1 Cornhill  
London EC3V 3ND  
Tel 020 7743 6602  
www.taylorprojectservices.com

Project  
32 PERCY STREET  
LONDON

Drawing Title  
FIRST FLOOR  
M&E SERVICES  
LAYOUT

Scale	1:50 @ A1	Date	22.10.15
Drawn	C.A.D.	Checked	R.S.


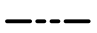

Drawing Status  
PLANNING



Revision	0																		
----------	---	--	--	--	--	--	--	--	--	--	--	--	--	--	--	--	--	--	--

Drawing No.  
TPS/32PS/1/GA

GENERAL NOTES

LEGEND

-  CEILING MOUNTED RECESSED VRV UNIT
-  REFRIGERANT PIPEWORK
-  WALL MOUNTED VRV UNIT

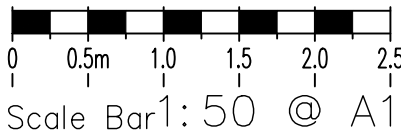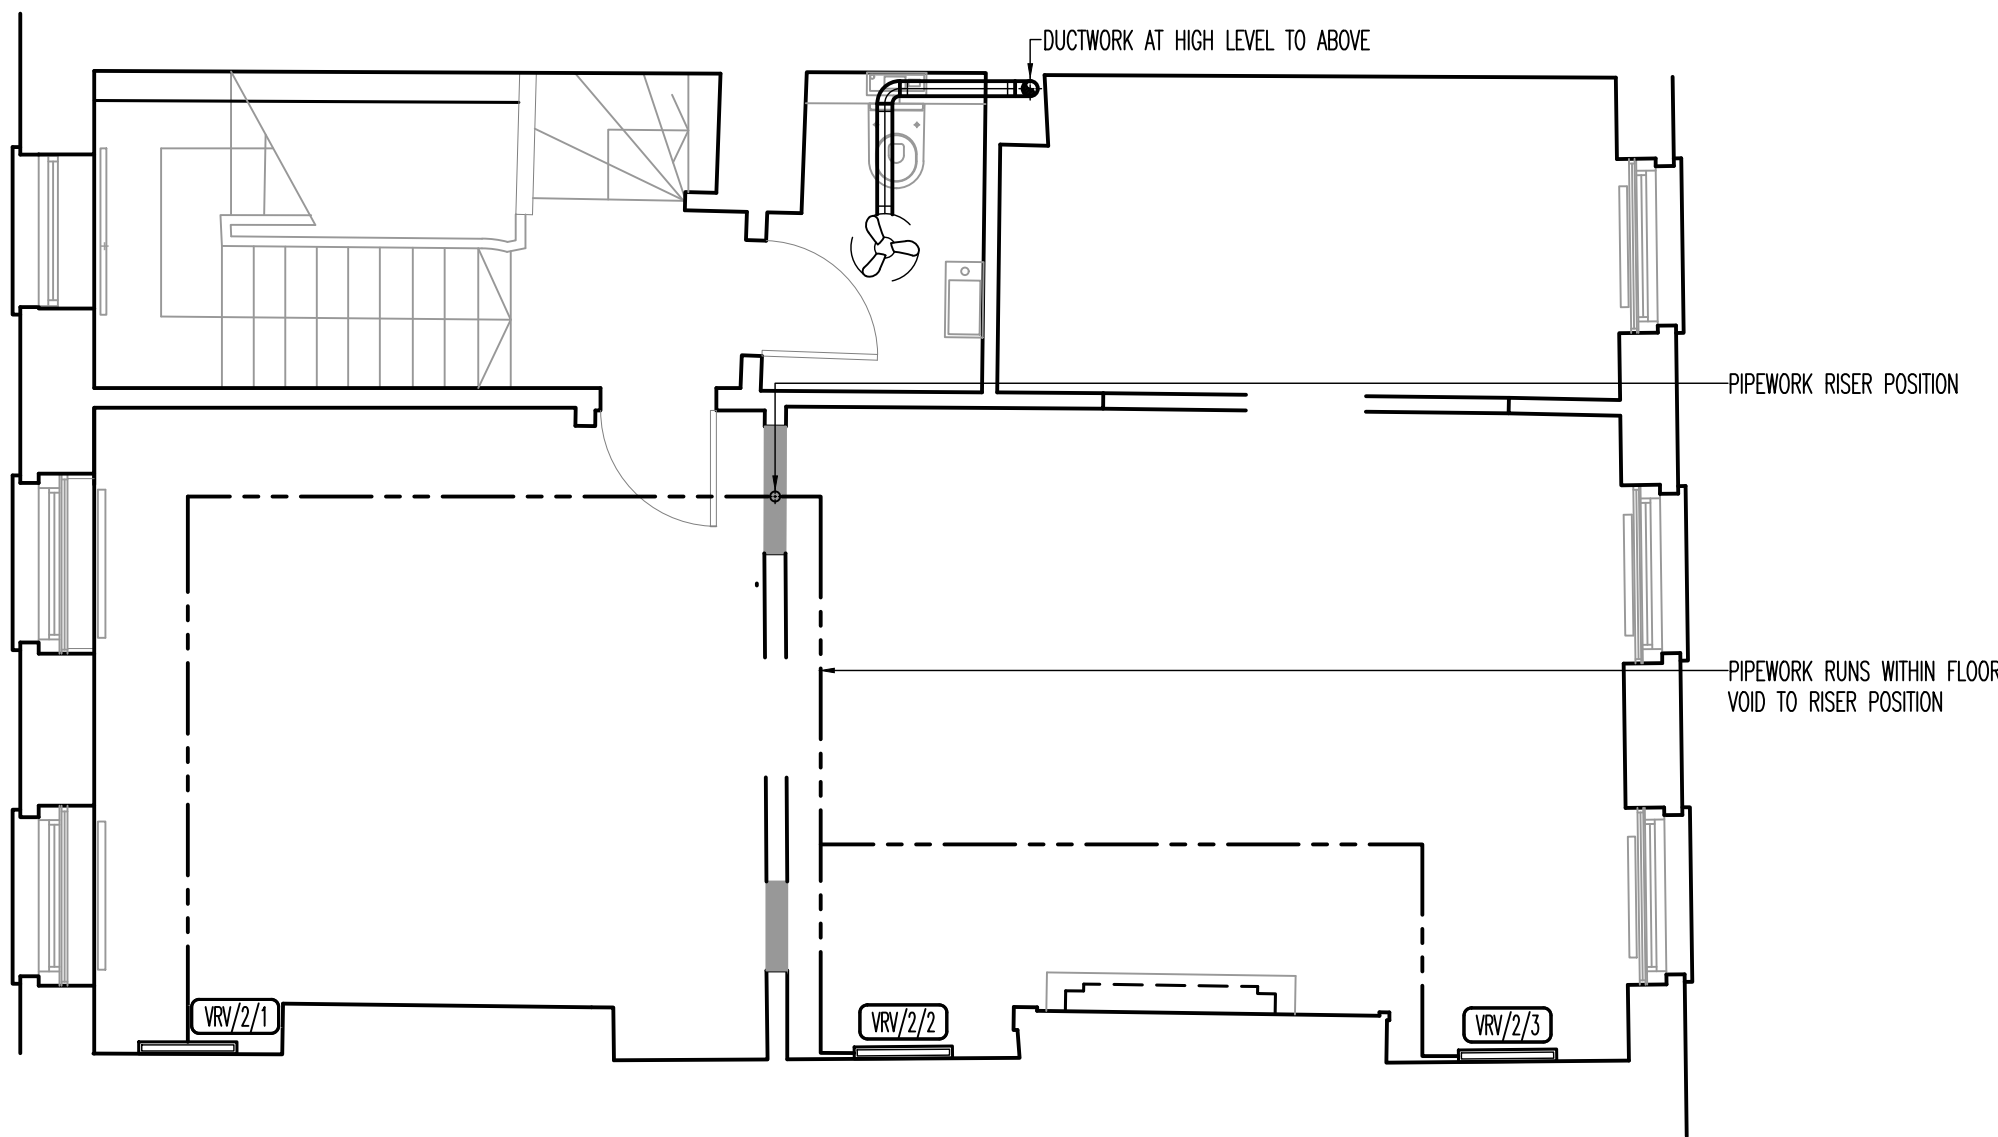

PLANNING

0	SEP.21	PLANNING ISSUE
Rev	Date	Description



Taylor Project Services LLP

No.1 Cornhill  
London EC3V 3ND  
Tel 020 7743 6602  
[www.taylorprojectservices.com](http://www.taylorprojectservices.com)

Project  
32 PERCY STREET  
LONDON

Drawing Title  
SECOND FLOOR  
M&E SERVICES  
LAYOUT

Scale	1:50 @ A1	Date	22.10.15
Drawn	C.A.D.	Checked	R.S.



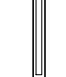
Drawing Status  
PLANNING



Revision	0																		
----------	---	--	--	--	--	--	--	--	--	--	--	--	--	--	--	--	--	--	--

Drawing No.  
TPS/32PS/2/GA

GENERAL NOTES

LEGEND

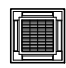-  CEILING MOUNTED RECESSED VRV UNIT
-  REFRIGERANT PIPEWORK
-  WALL MOUNTED VRV UNIT

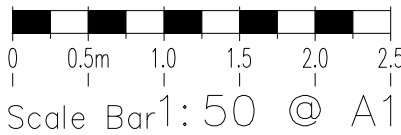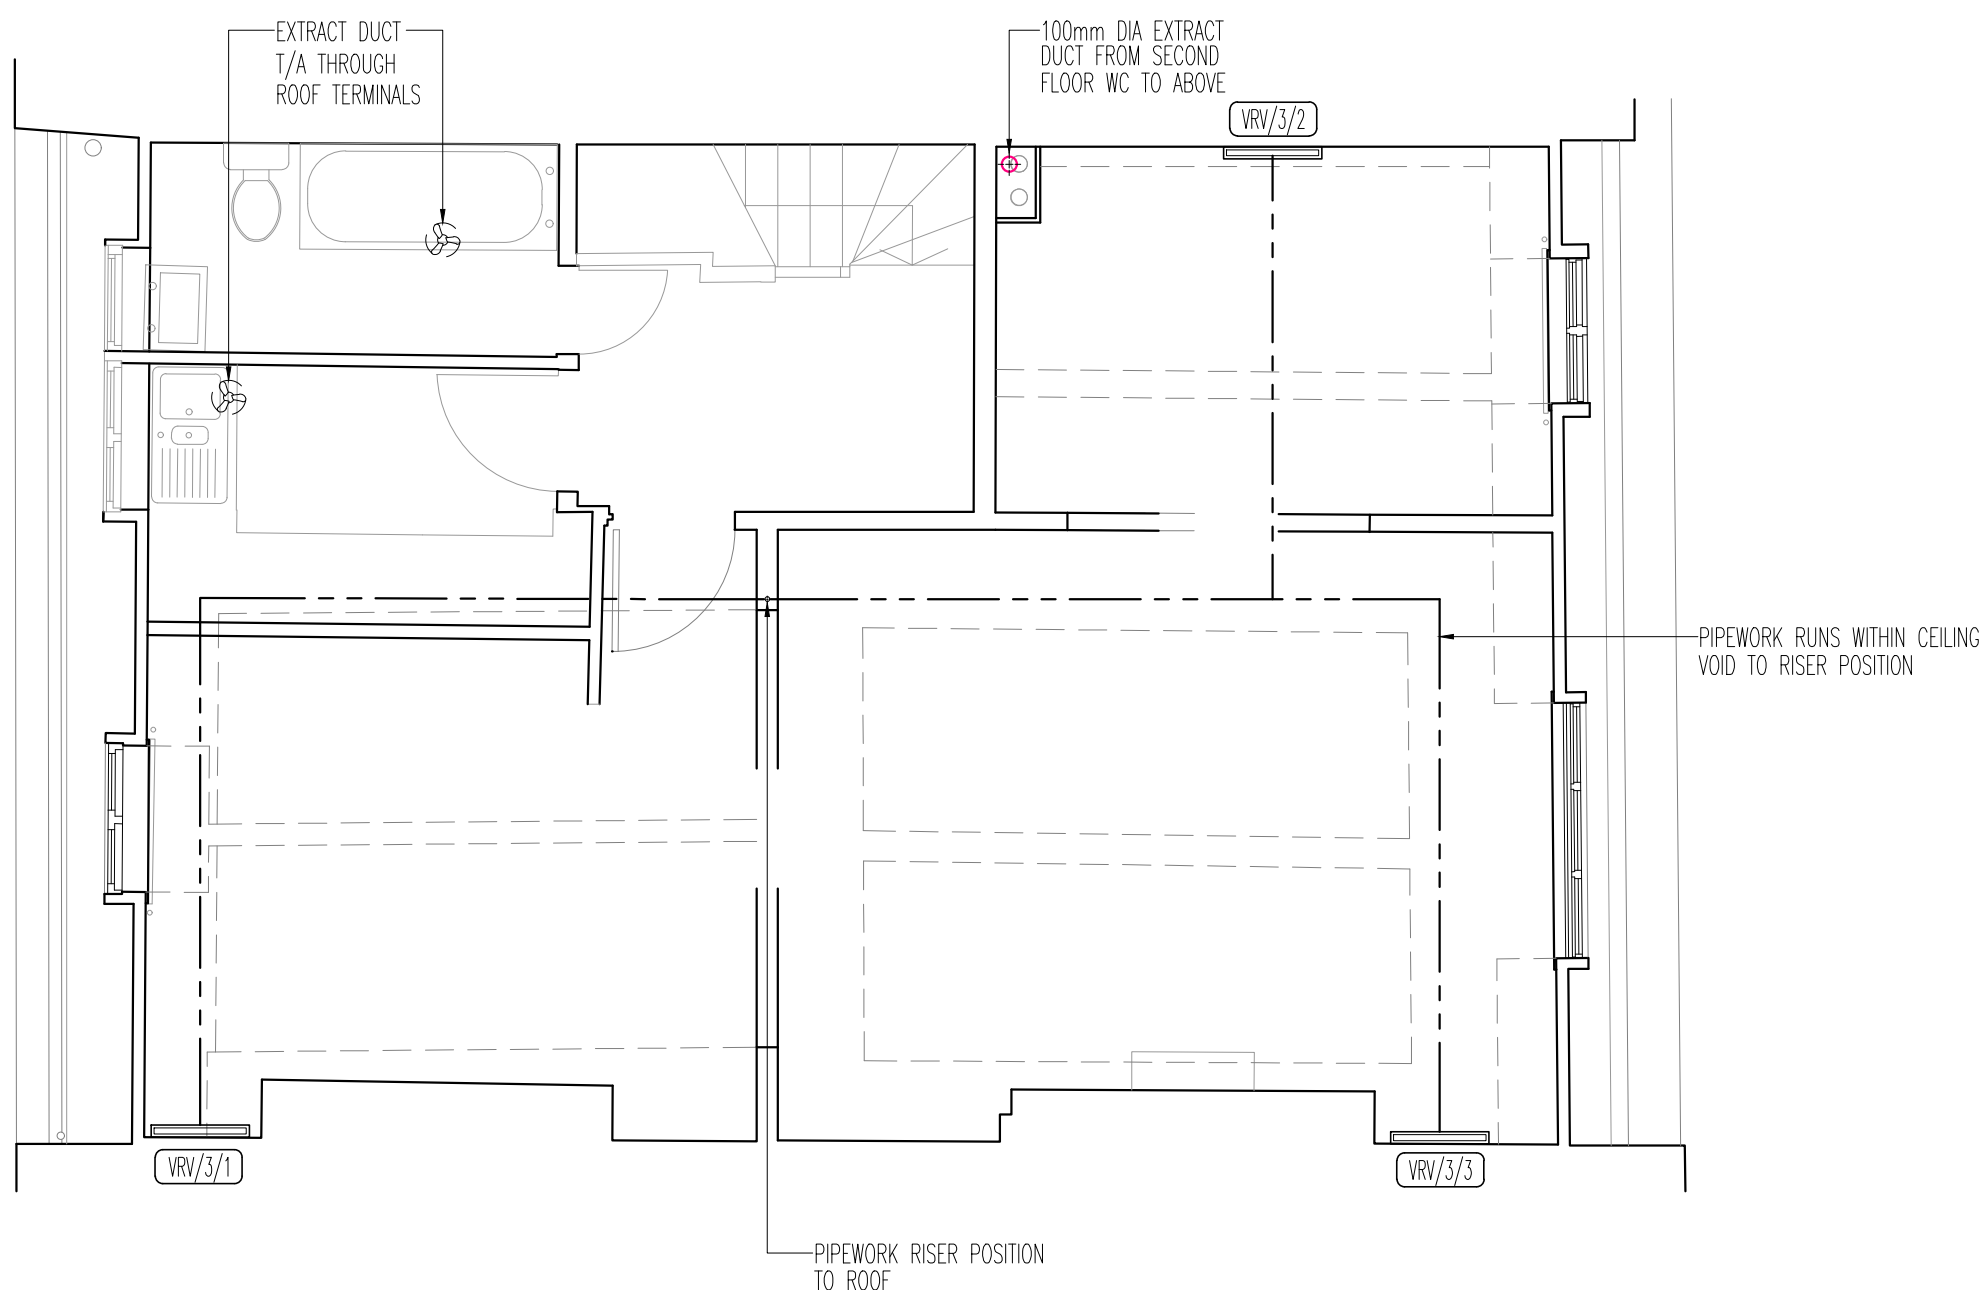

PLANNING

0	SEP.21	PLANNING ISSUE
Rev	Date	Description



Taylor Project Services LLP

No.1 Cornhill  
London EC3V 3ND  
Tel 020 7743 6602  
www.taylorprojectservices.com

Project  
32 PERCY STREET  
LONDON

Drawing Title  
THIRD FLOOR  
M&E SERVICES  
LAYOUT



Scale	1:50 @ A1	Date	22.10.15
Drawn	C.A.D.	Checked	R.S.

Drawing Status  
PLANNING

Revision	0																		
----------	---	--	--	--	--	--	--	--	--	--	--	--	--	--	--	--	--	--	--

Drawing No.  
TPS/32PS/3/GA

GENERAL NOTES

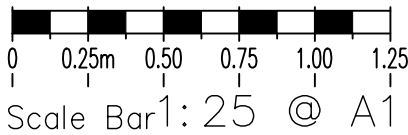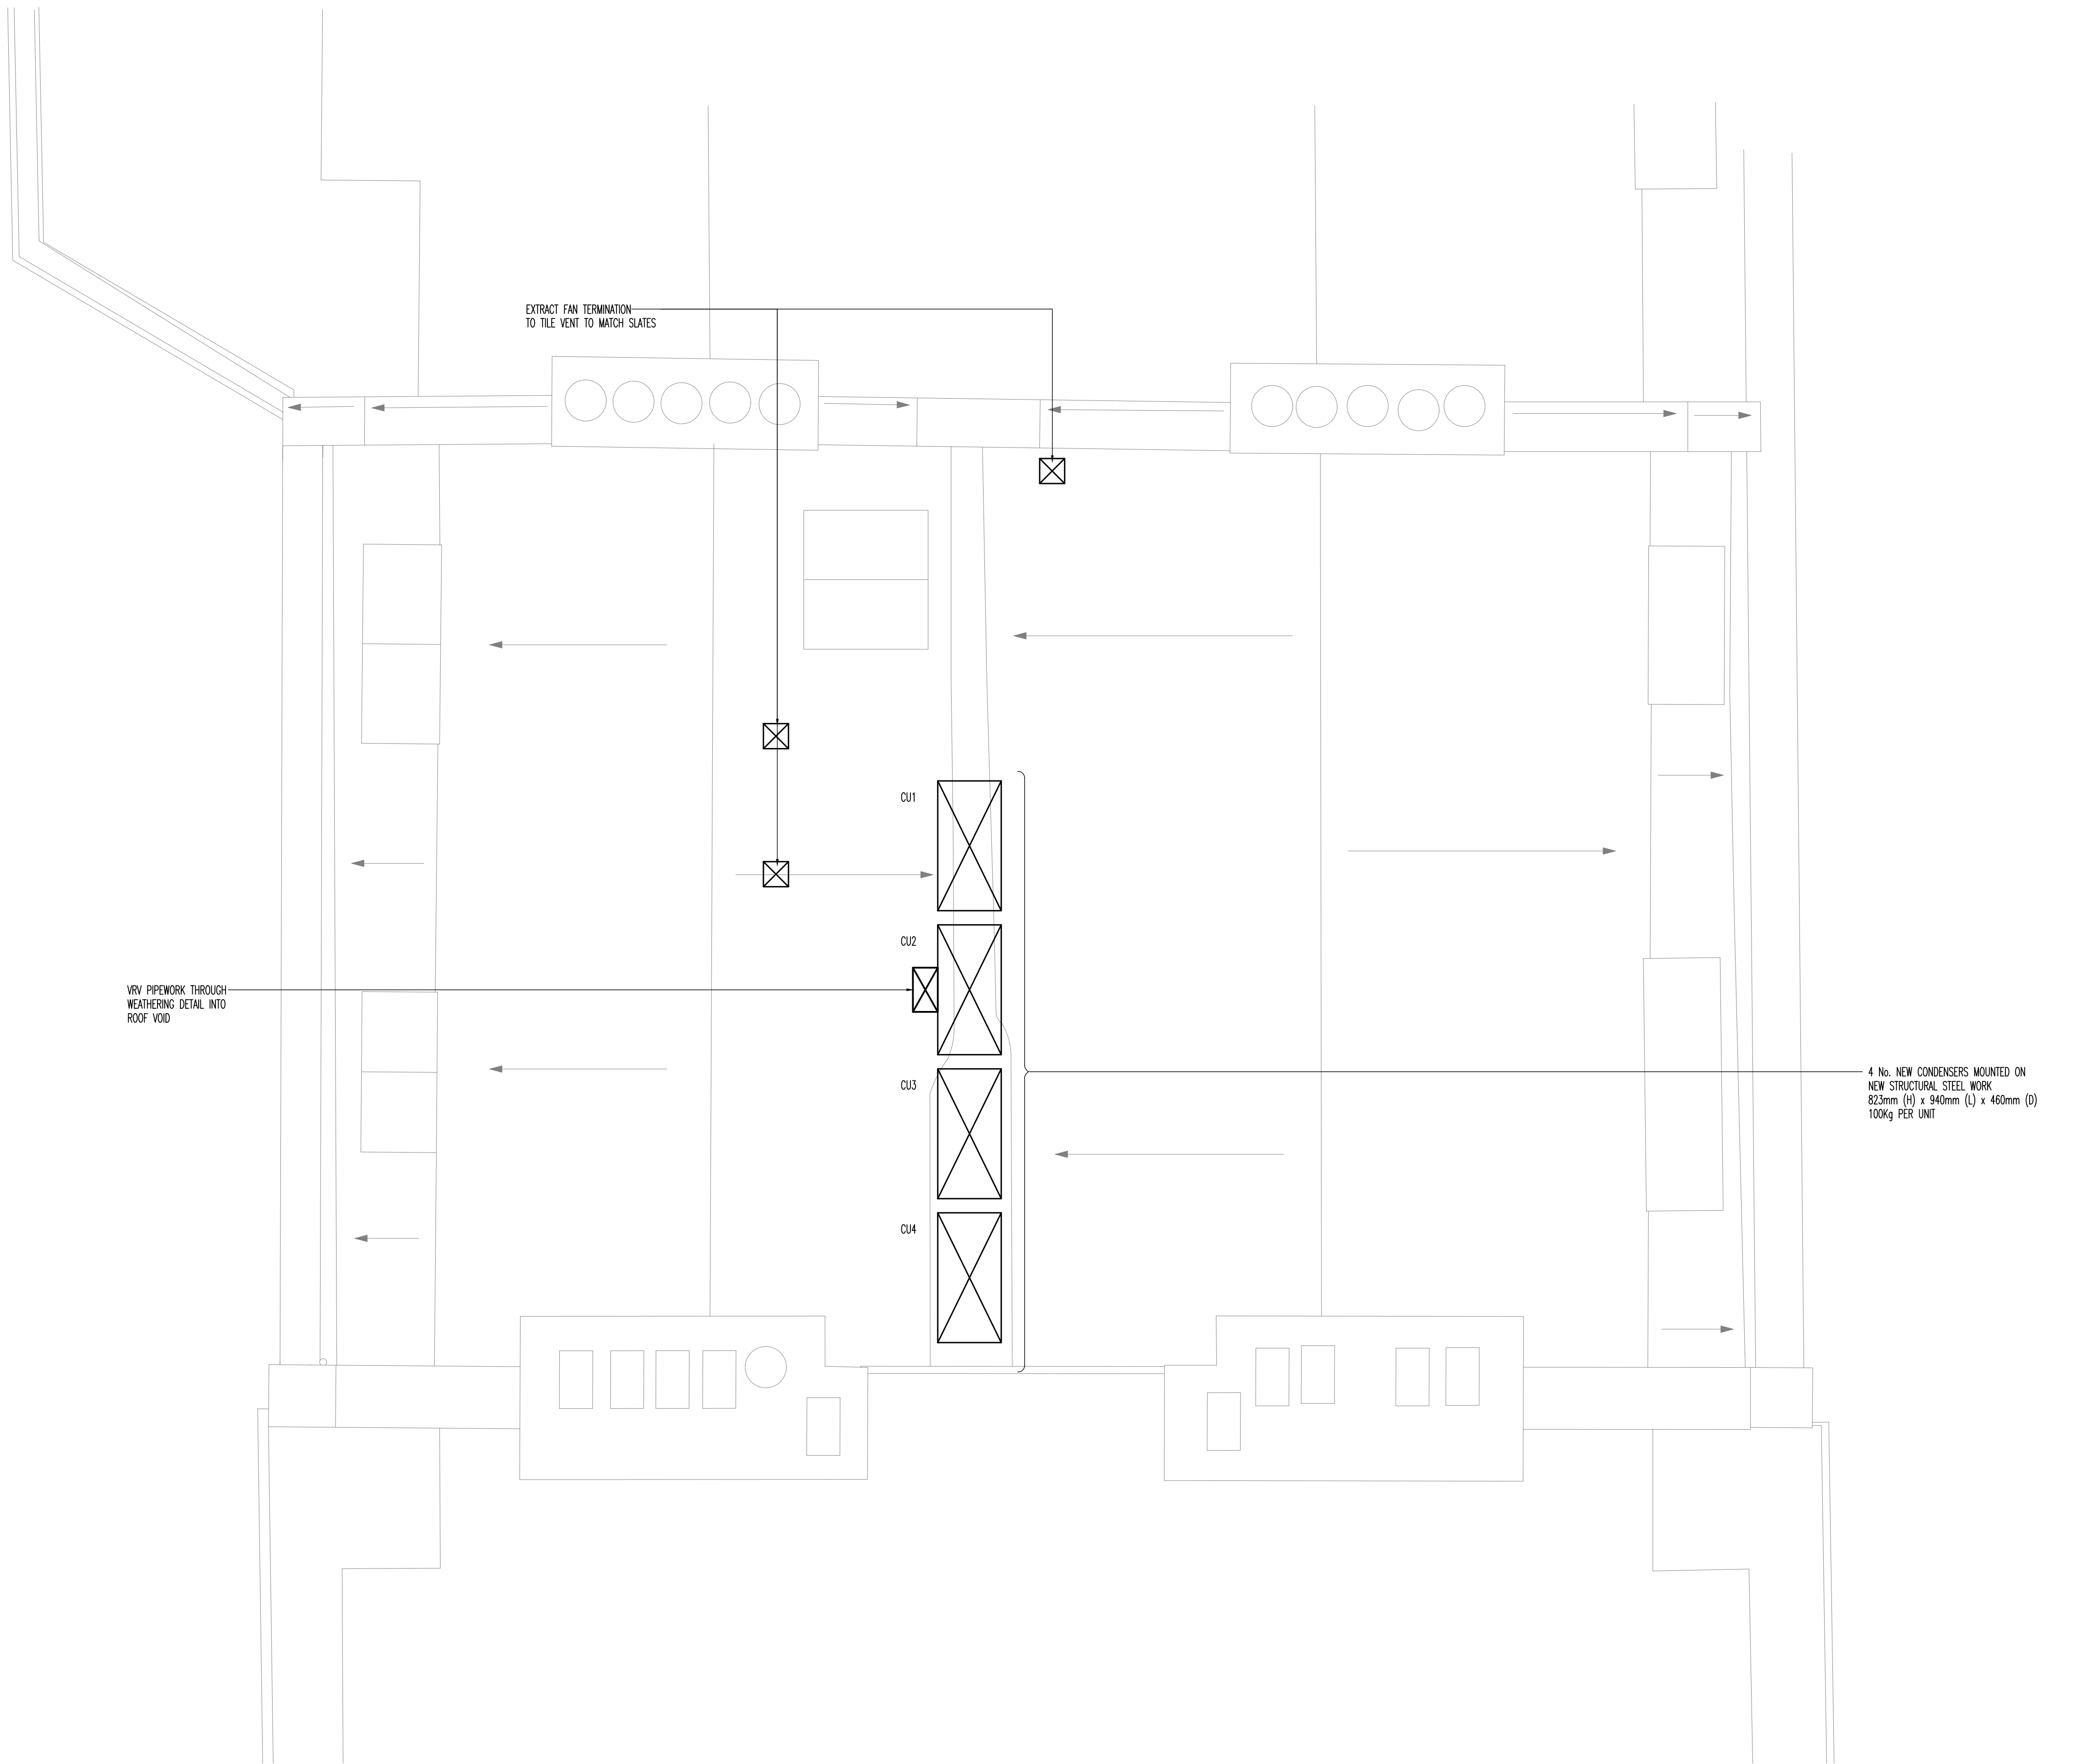

PLANNING

0	SEP.21	PLANNING ISSUE
Rev	Date	Description



Taylor Project Services LLP

No.1 Cornhill  
London EC3V 3ND  
Tel 020 7743 6602  
www.taylorprojectservices.com

Project  
32 PERCY STREET  
LONDON

Drawing Title  
ROOF LEVEL  
M&E SERVICES  
LAYOUT



Scale	1:25 @ A1	Date	22.10.15
Drawn	C.A.D.	Checked	R.S.

Drawing Status  
PLANNING

Revision	0																		
----------	---	--	--	--	--	--	--	--	--	--	--	--	--	--	--	--	--	--	--

Drawing No.  
TPS/32PS/R/GA

GENERAL NOTES

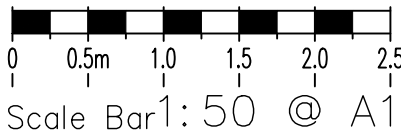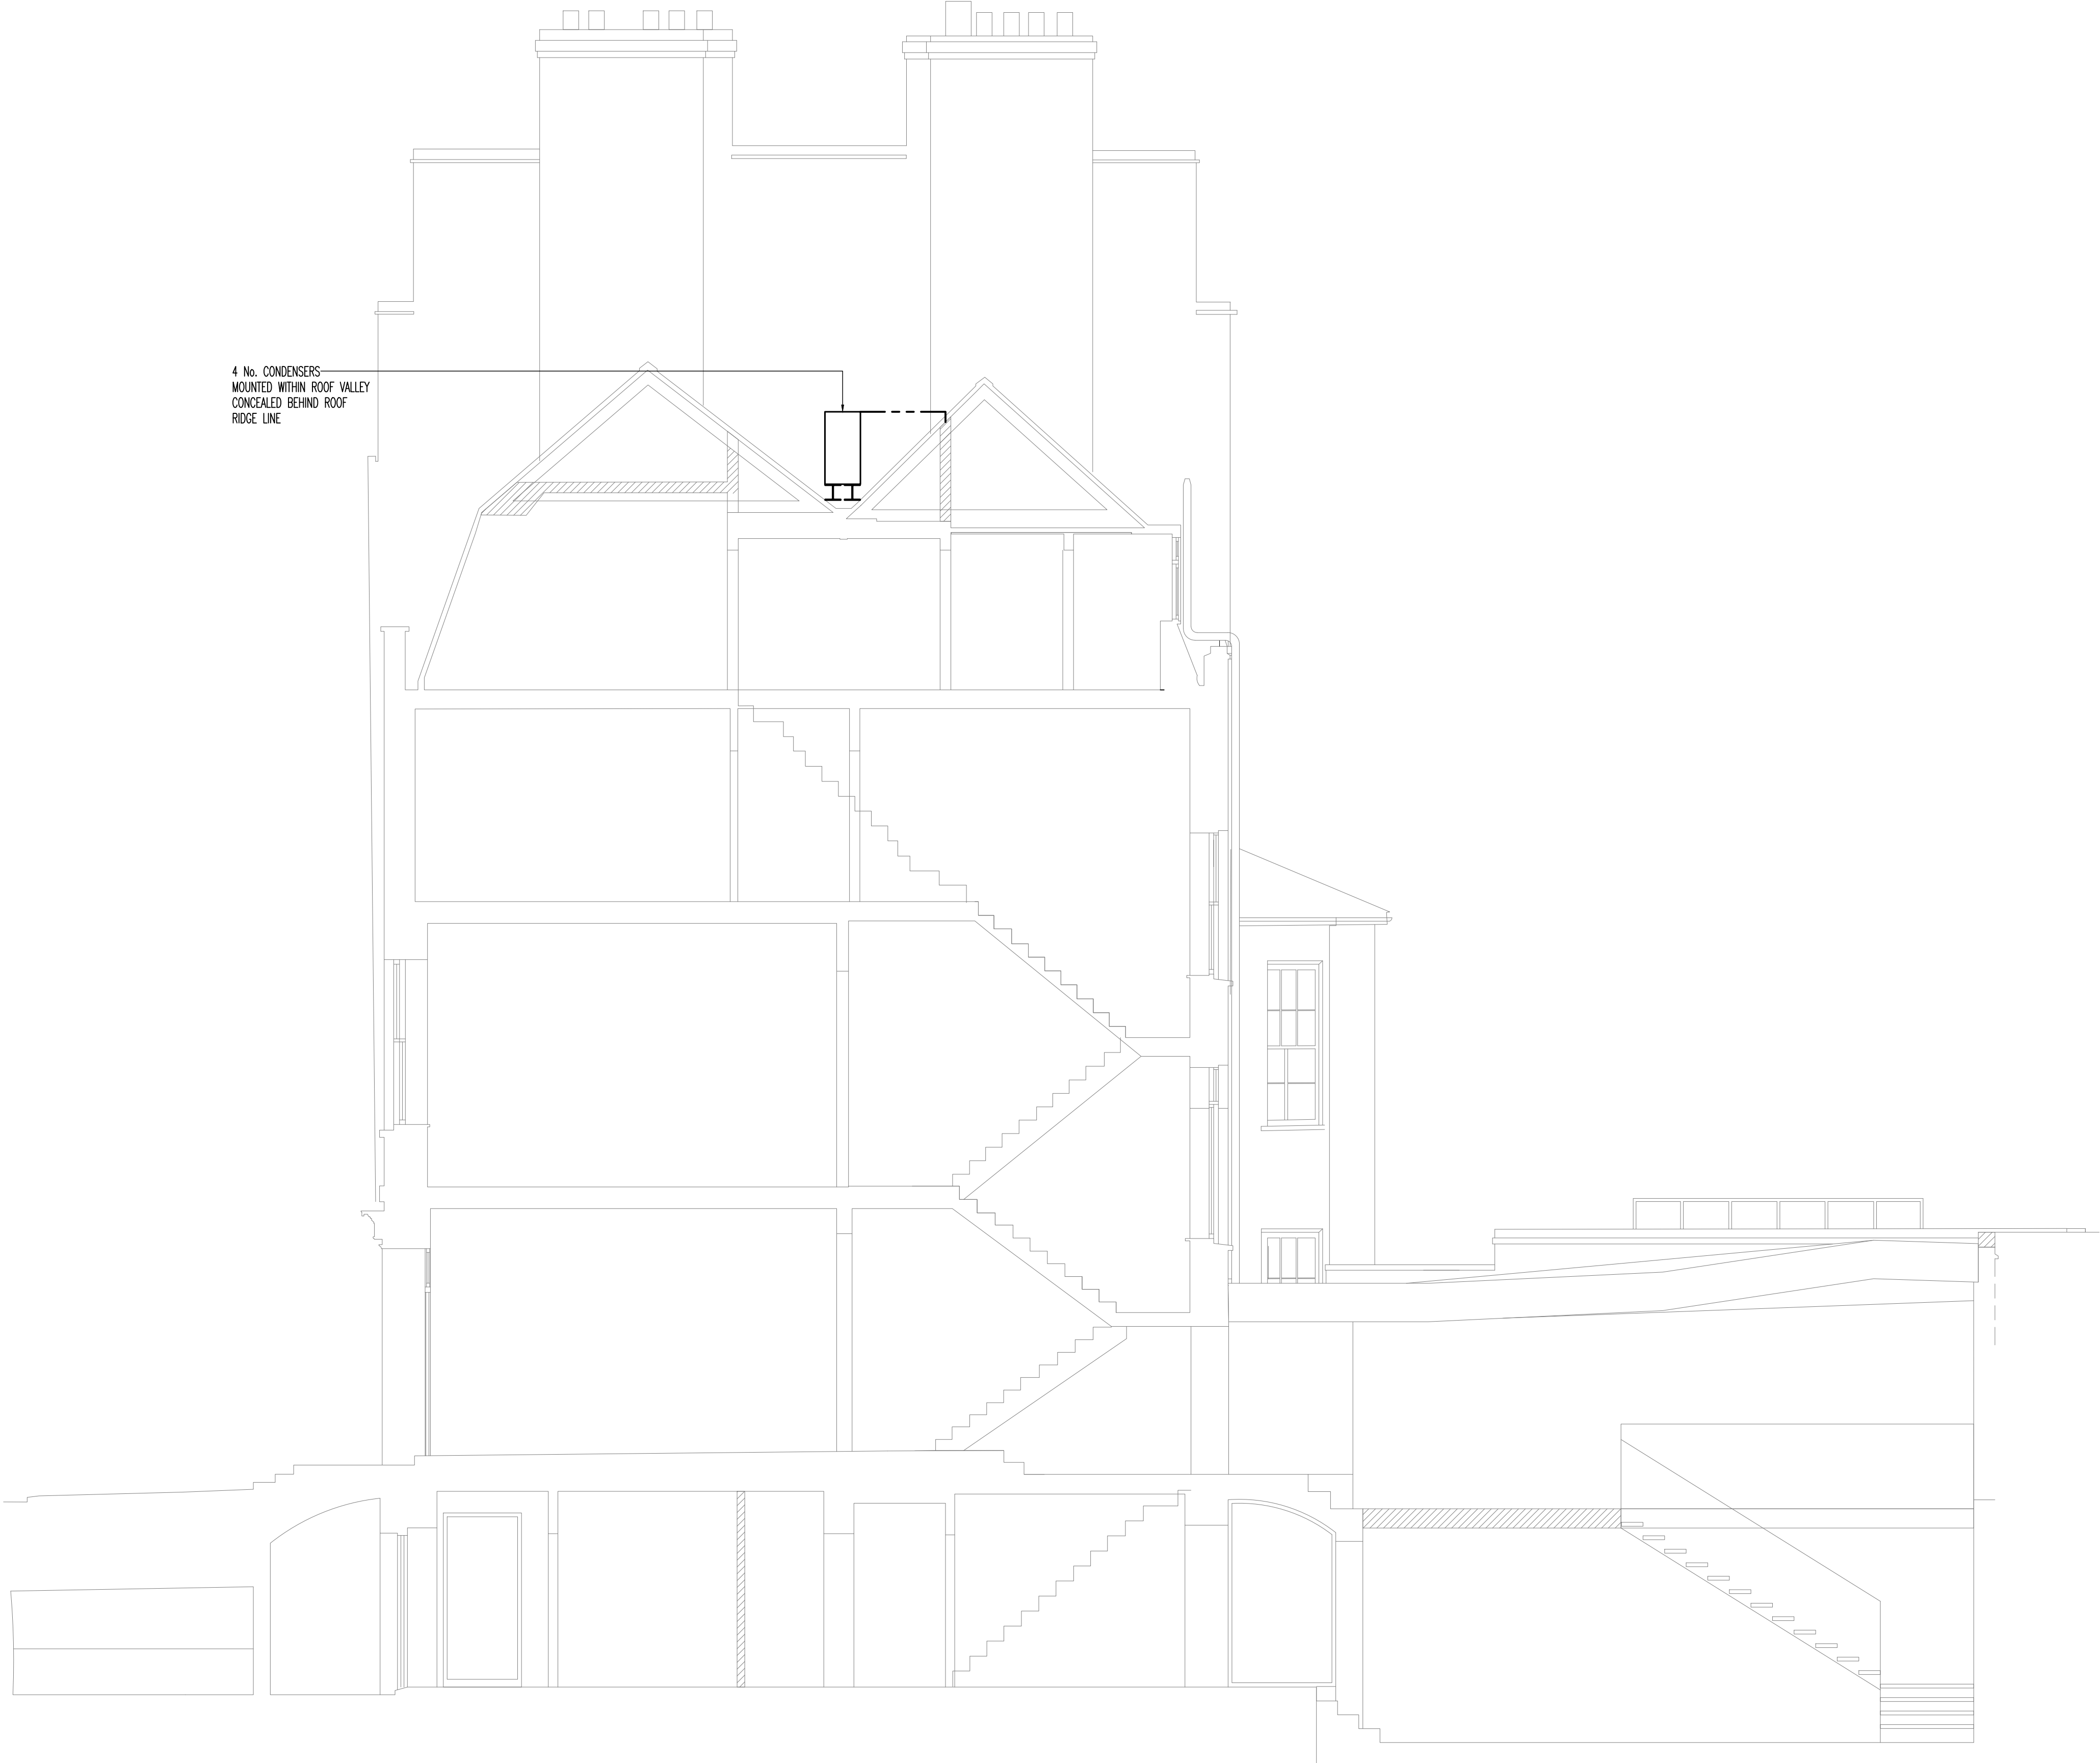

PLANNING

0	SEP.21	PLANNING ISSUE
Rev	Date	Description



Taylor Project Services LLP

No.1 Cornhill  
London EC3V 3ND  
Tel 020 7743 6602  
www.taylorprojectservices.com

Project  
32 PERCY STREET  
LONDON

Drawing Title  
SECTION AA

Scale	1:50 @ A1	Date	22.10.15
Drawn	C.A.D.	Checked	R.S.


Drawing Status  
PLANNING

Revision	0																		
----------	---	--	--	--	--	--	--	--	--	--	--	--	--	--	--	--	--	--	--

Drawing No.  
TPS/32PS/AA




NOTES

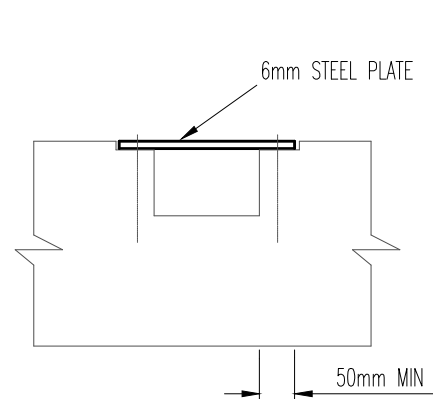


NOTCH REPAIR DETAIL 1

FOR NOTCHES UPTO 25mm DEEP AND OVER SERVICES

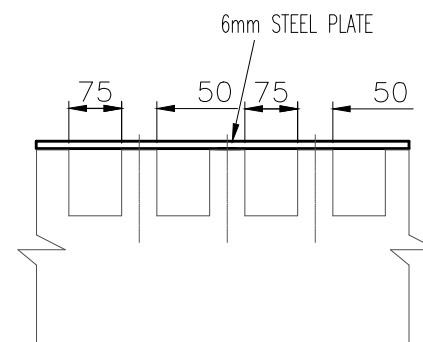


MULTI-NOTCH DETAIL 2

FOR NOTCHES UPTO 25mm DEEP AND OVER SERVICES

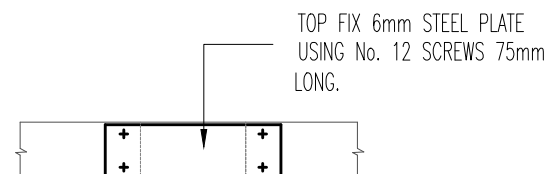


PLAN ON NOTCH REPAIR

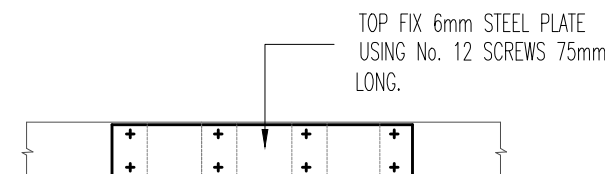


PLAN ON MULTI-NOTCH REPAIR

NOTES

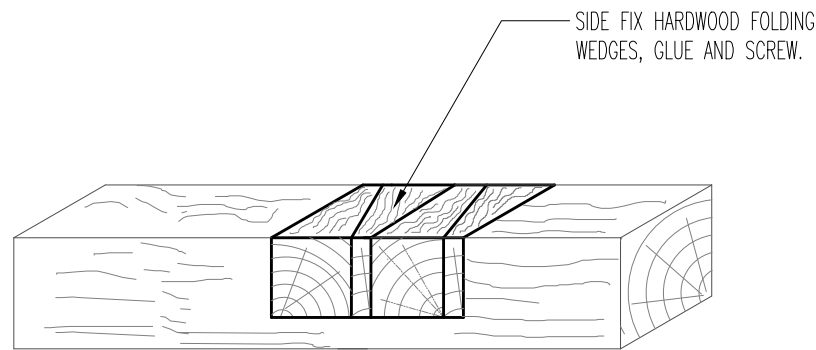

NOTCH REPAIR DETAIL  
FOR LONG NOTCH

FOR NOTCHES GREATER THAN 25mm DEEP.

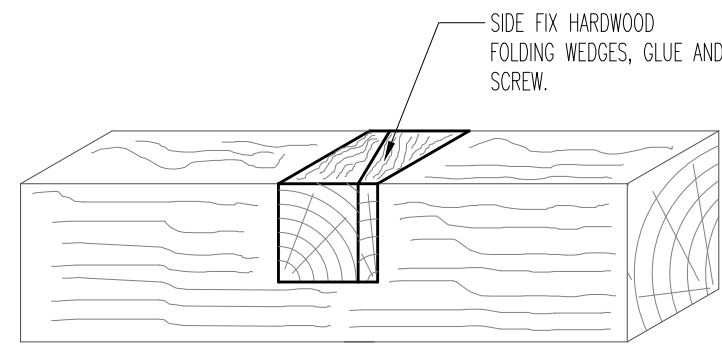

NOTCH REPAIR DETAIL 2

FOR NOTCHES GREATER THAN 25mm DEEP.