


**DISCLAIMER:**  
 DO NOT SCALE FROM THESE DRAWINGS. FOR ACCURACY ALL DIMENSIONS AND SPECIFICATIONS MUST BE CONFIRMED AT THE SITE AND WITH RELEVANT TECHNICAL DRAWINGS.  
 TO BE READ IN CONJUNCTION WITH STRUCTURAL ENGINEER'S DRAWINGS AND SPECIFICATIONS.  
 TO BE READ IN CONJUNCTION WITH SERVICE ENGINEER'S DRAWINGS AND SPECIFICATIONS.  
 ANY DISCREPANCY BETWEEN DRAWINGS AND DIMENSION ON SITE ARE TO BE BROUGHT TO THE ATTENTION OF THE ARCHITECT PRIOR TO CONSTRUCTION.

2020 © CHARLES TASHIMA ARCHITECTURE. ALL RIGHTS RESERVED.  
 NO INFORMATION OR DESIGN CONTAINED WITHIN THIS DOCUMENT SHOULD BE COPIED OR REPRODUCED WITHOUT THE CONSENT OF CHARLES TASHIMA ARCHITECTURE.

**KEY**  
 — SITE BOUNDARY

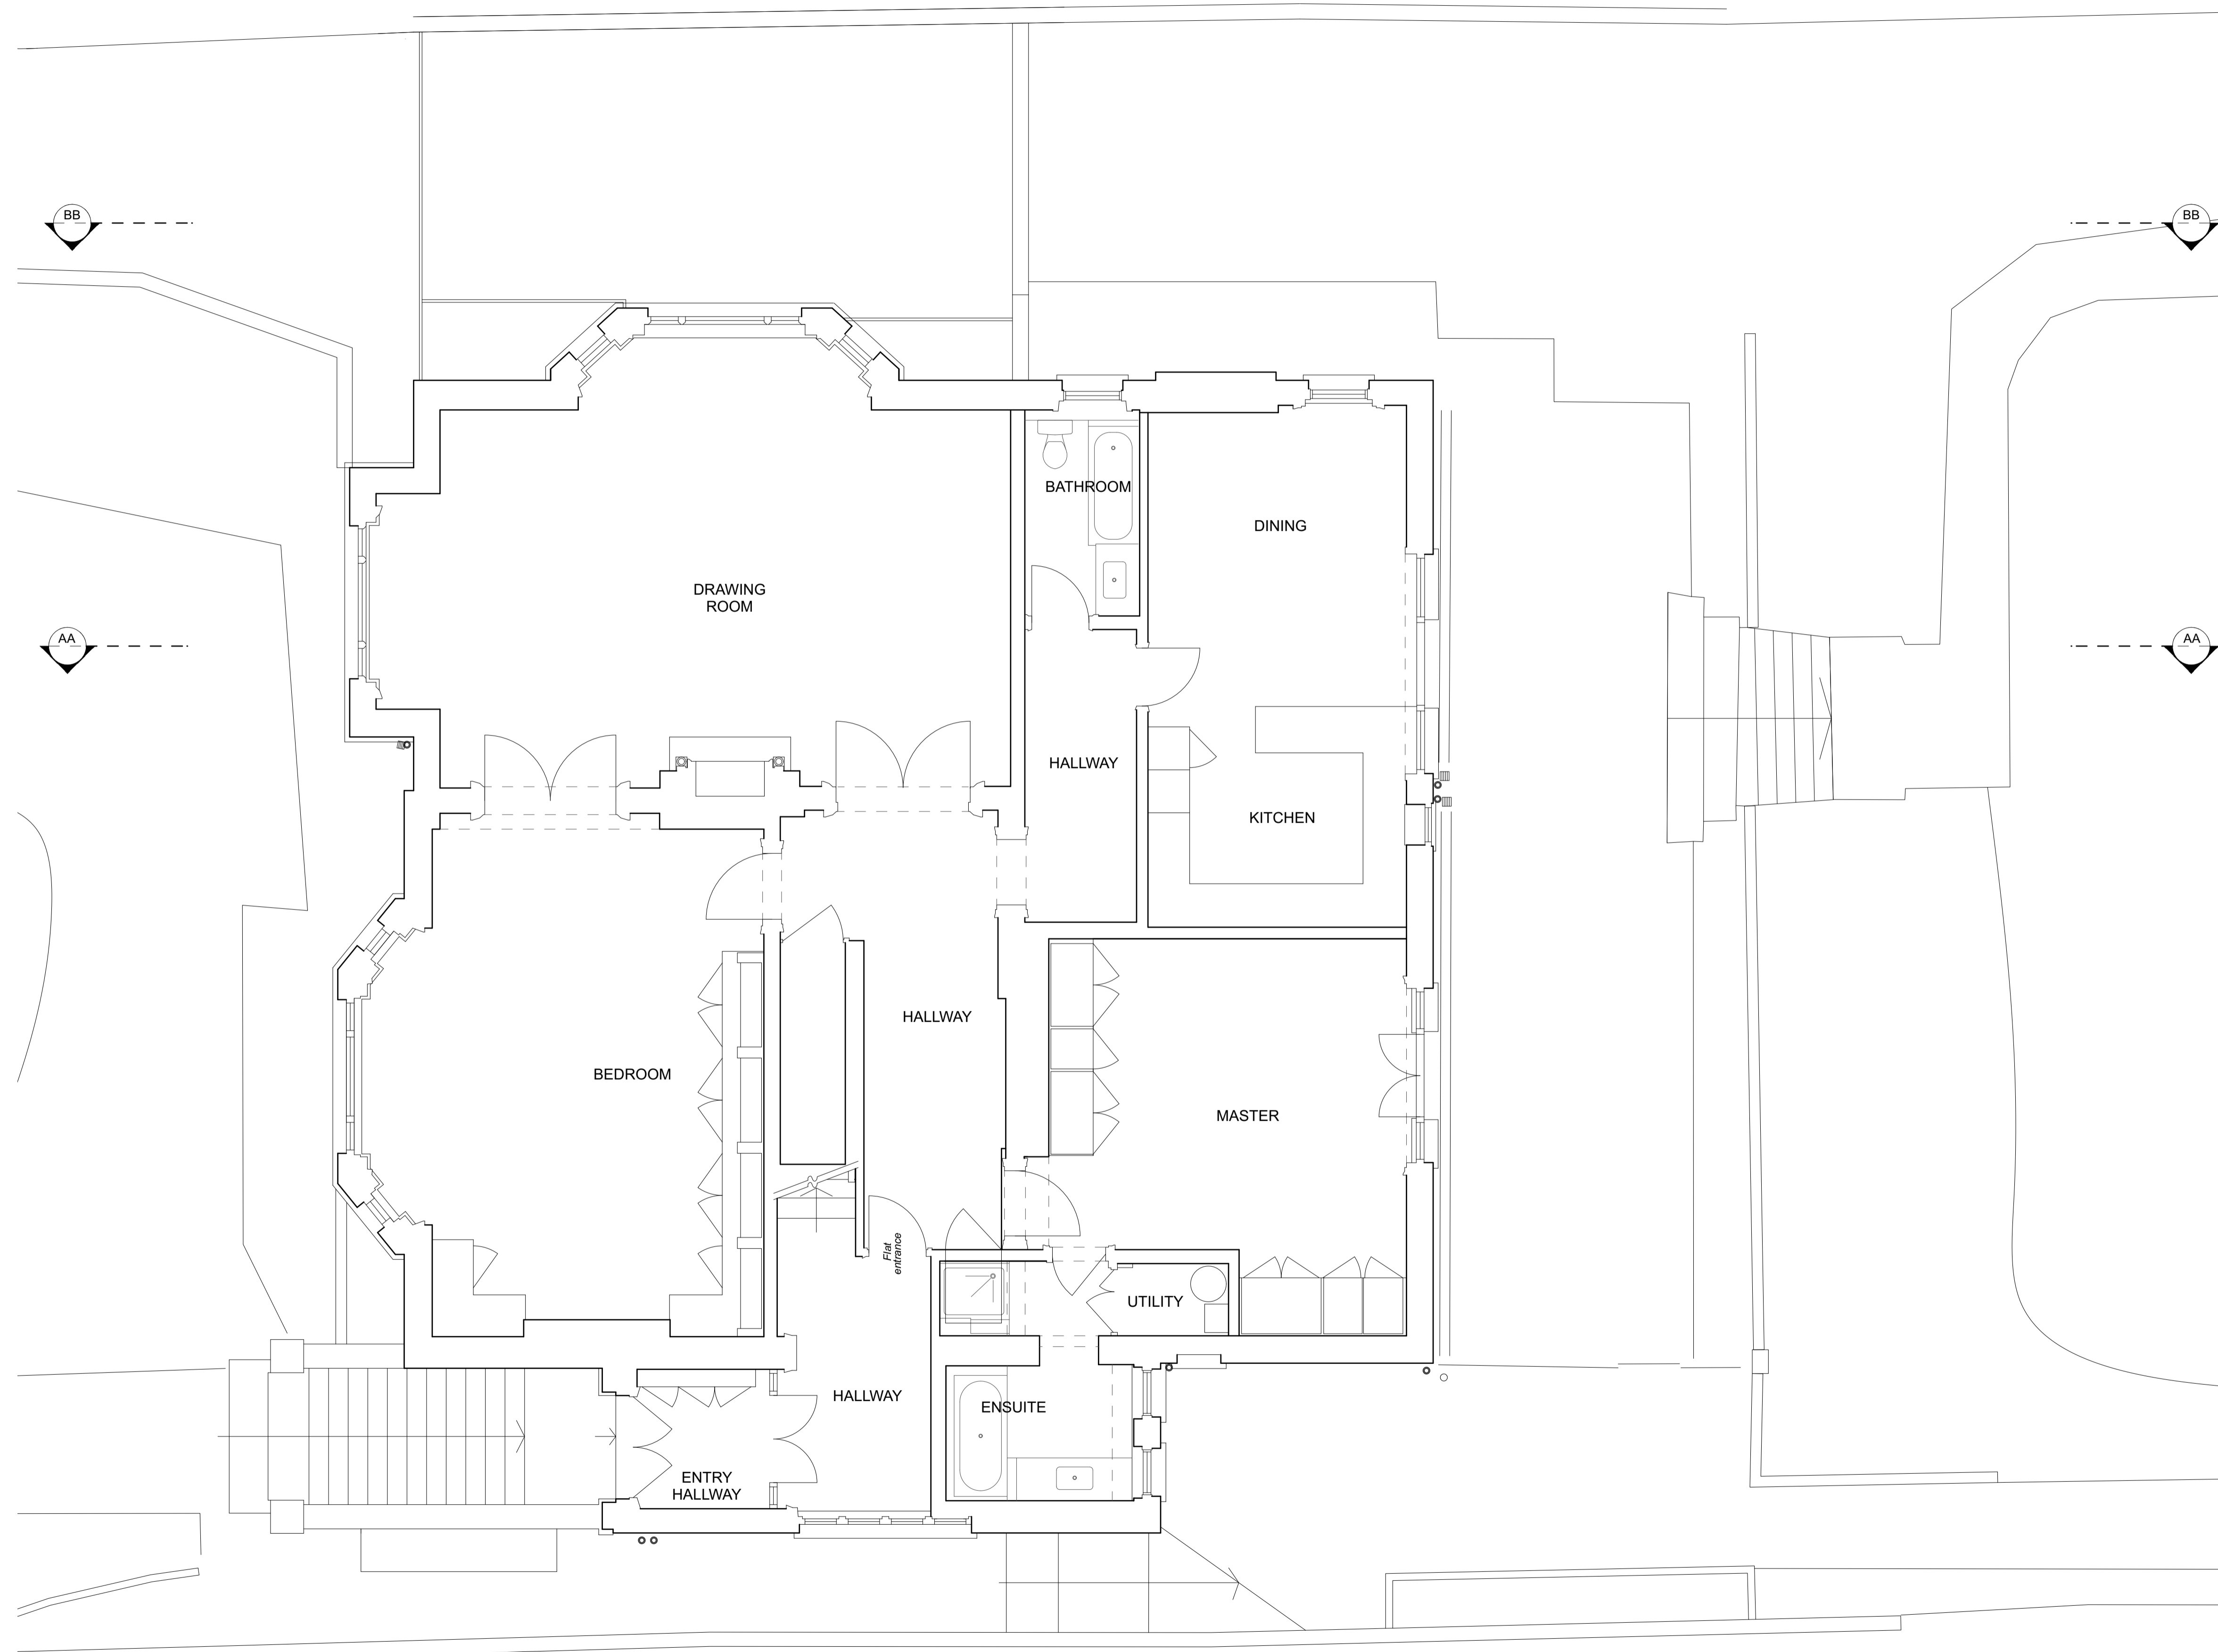

**NOT FOR CONSTRUCTION**

**PLANNING**

**PROJECT:**  
 8 LINDFIELD GARDENS,  
 LONDON, NW3 6PU

PROJECT NUMBER:	1115
PROJECT STAGE:	PLANNING
ISSUE DATE:	28. SEPTEMBER 2021
SCALE:	1:50 @ A1 1:100 @ A3
DOCUMENT NUMBER:	101
REVISION:	0

**SUBJECT:**  
 EXISTING  
 UPPER GROUND FLOOR PLAN

**CLIENT:**  
 MARC LIXENBERG &  
 SARAH HOWE

**CHARLES TASHIMA ARCHITECTURE**  
 12A Blackstock Mews  
 London N4 2BT  
 Landline: +44(0)20 7251 2351  
 Email: info@ct-arch.co.uk  
 Website: www.ct-arch.co.uk

