


General Notes
Do not scale from this drawing. All dimensions to be verified on site prior to construction.
For information only unless indicated in status.
All structure to Structural Engineer's design.
All services to be Contractor's design.
All works to be in accordance with current Building Regulation requirements and current construction legislation.
It is the contractor's responsibility to cross-reference all design documents and notify the architect of any inadequacy, discrepancy or divergence in or between the full drawing package/design information.
Drawings to be read in conjunction with full drawing package issued by Architect and other consultants information.
Copyright © Flower Michelin Architects LLP 2021

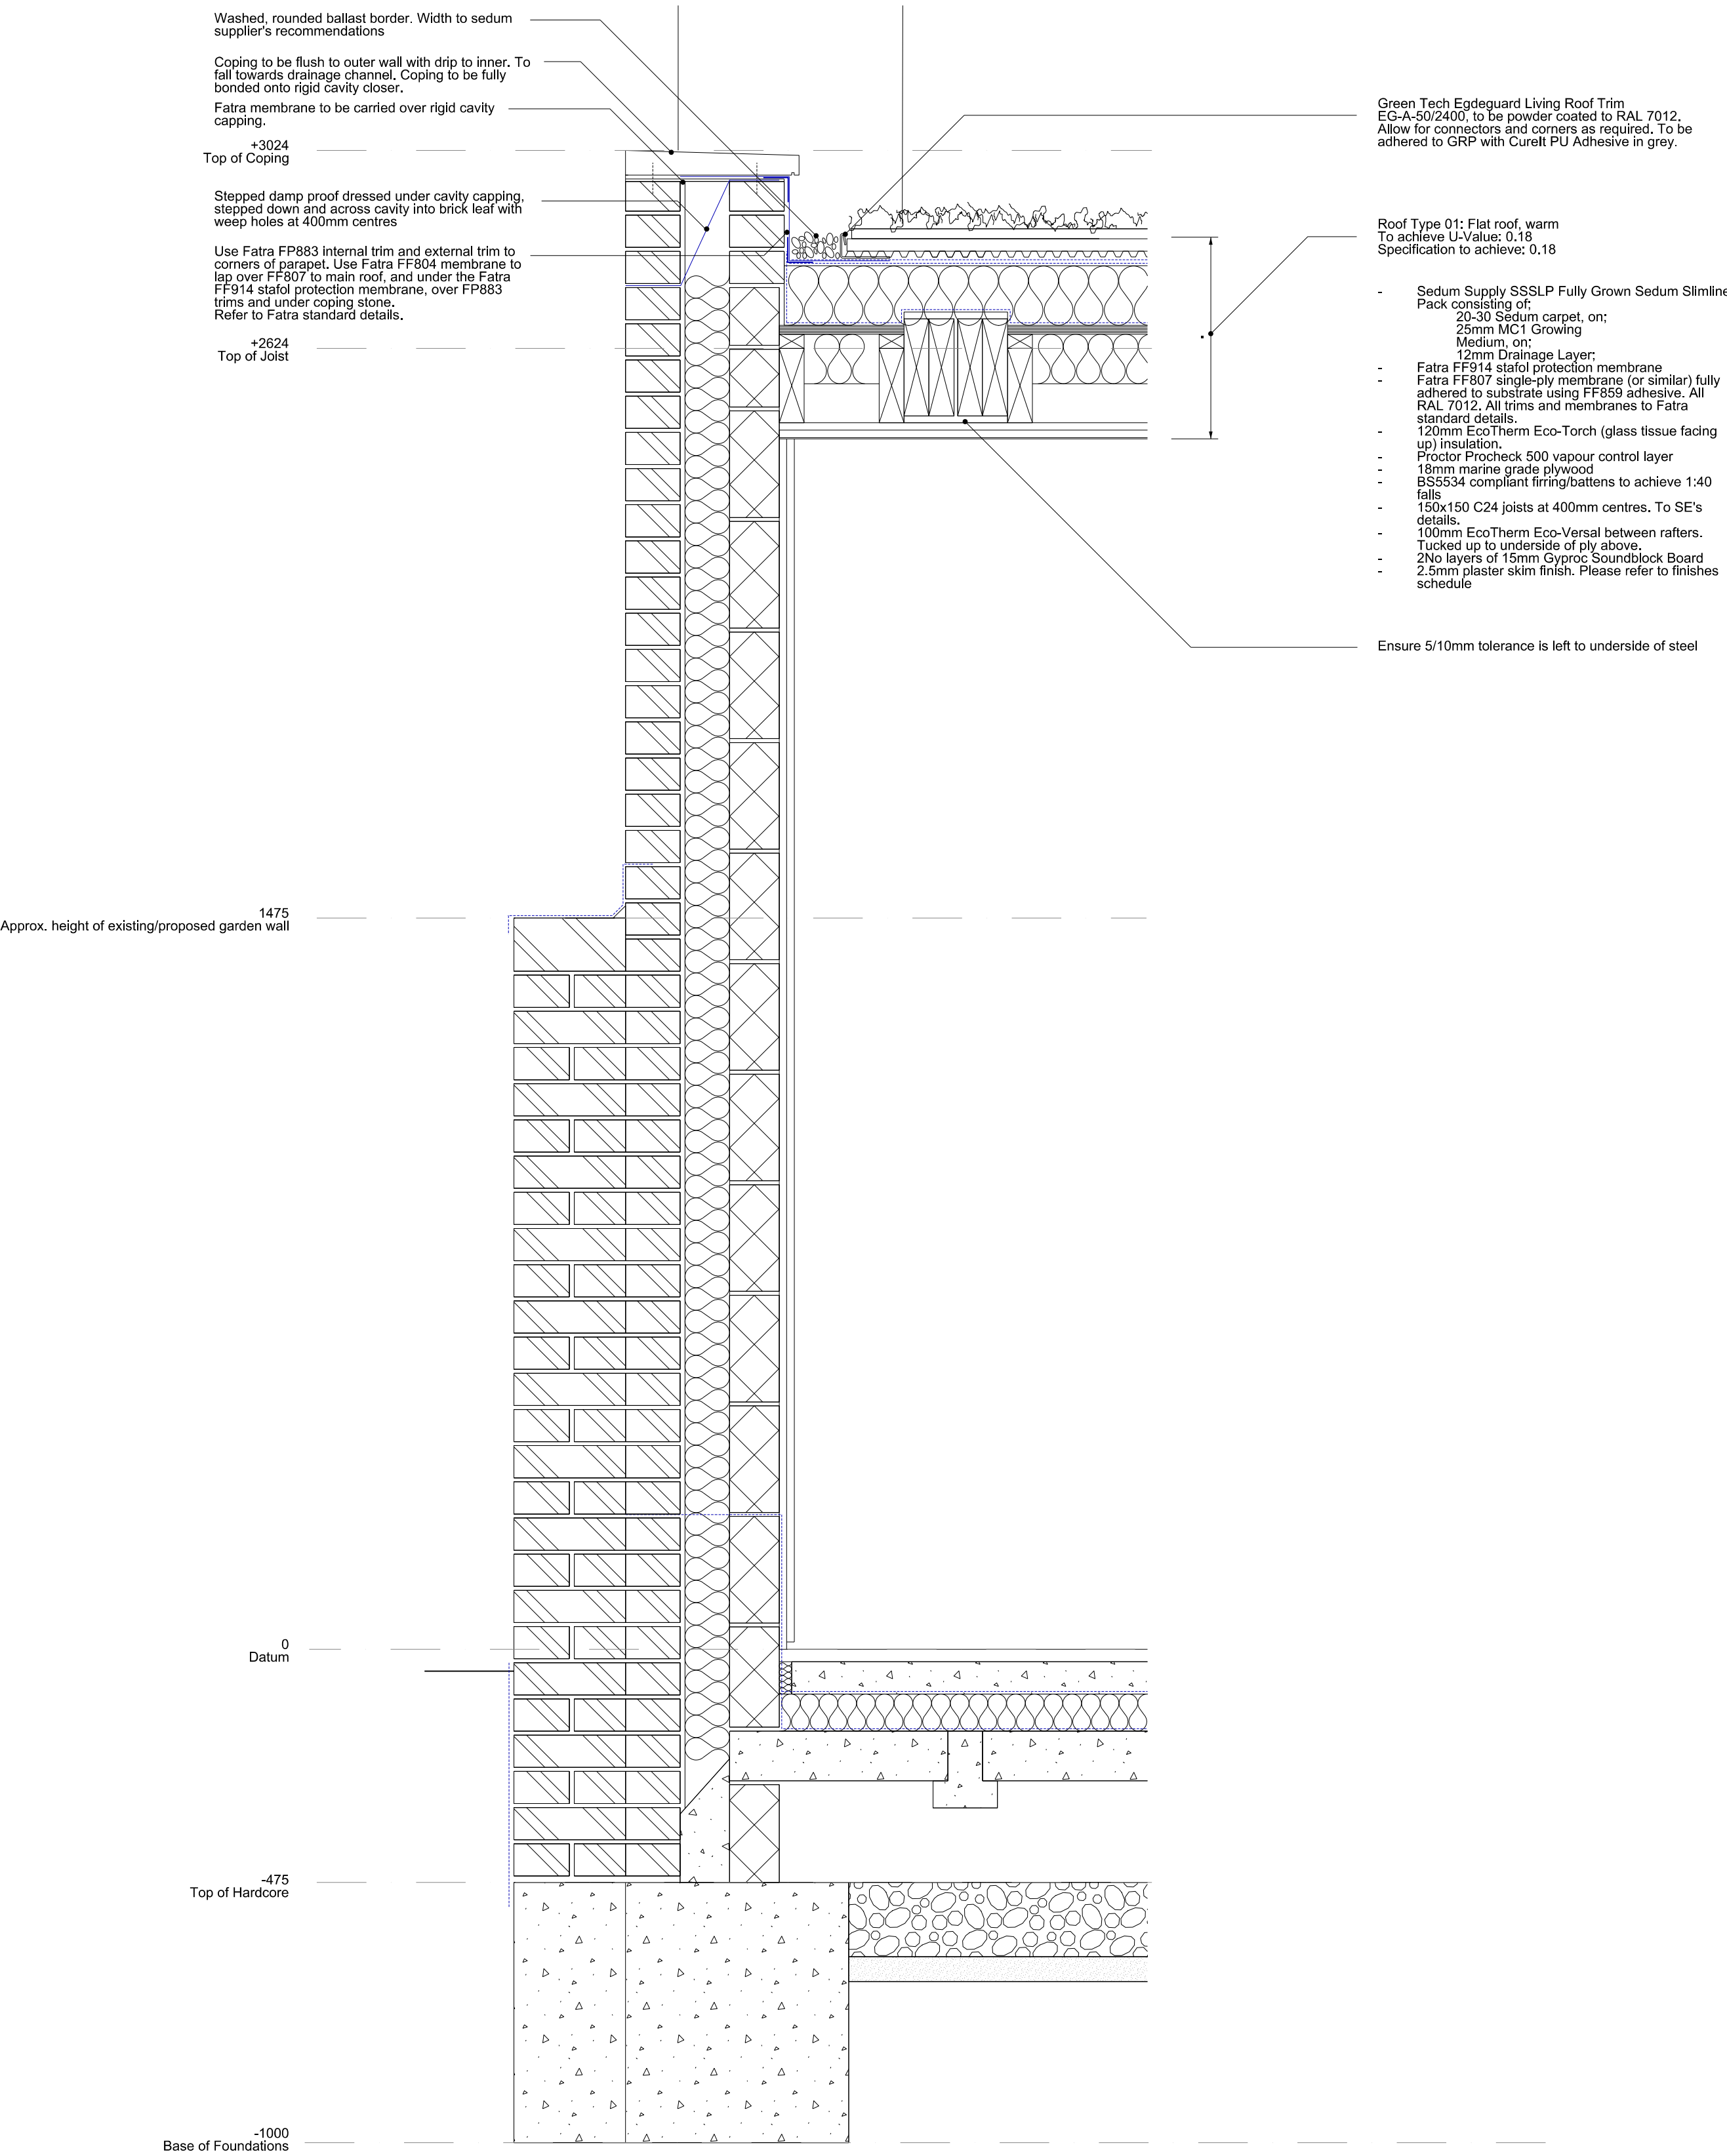

Detail 1:
Sedum roof and parapet

FLOWER MICHELIN

+44 (0)20 7751 0444
studio@flowermichelin.com

Unit 7-8, 27 Ackmar Road, London, SW6 4UR
flowermichelin.com



Project 11 Cantelows Road, London, NW1 9XP

Title Sedum Roof Detail

Number 272_32_40

Status Planning

Scale 1:10 A1/1:20 A3

