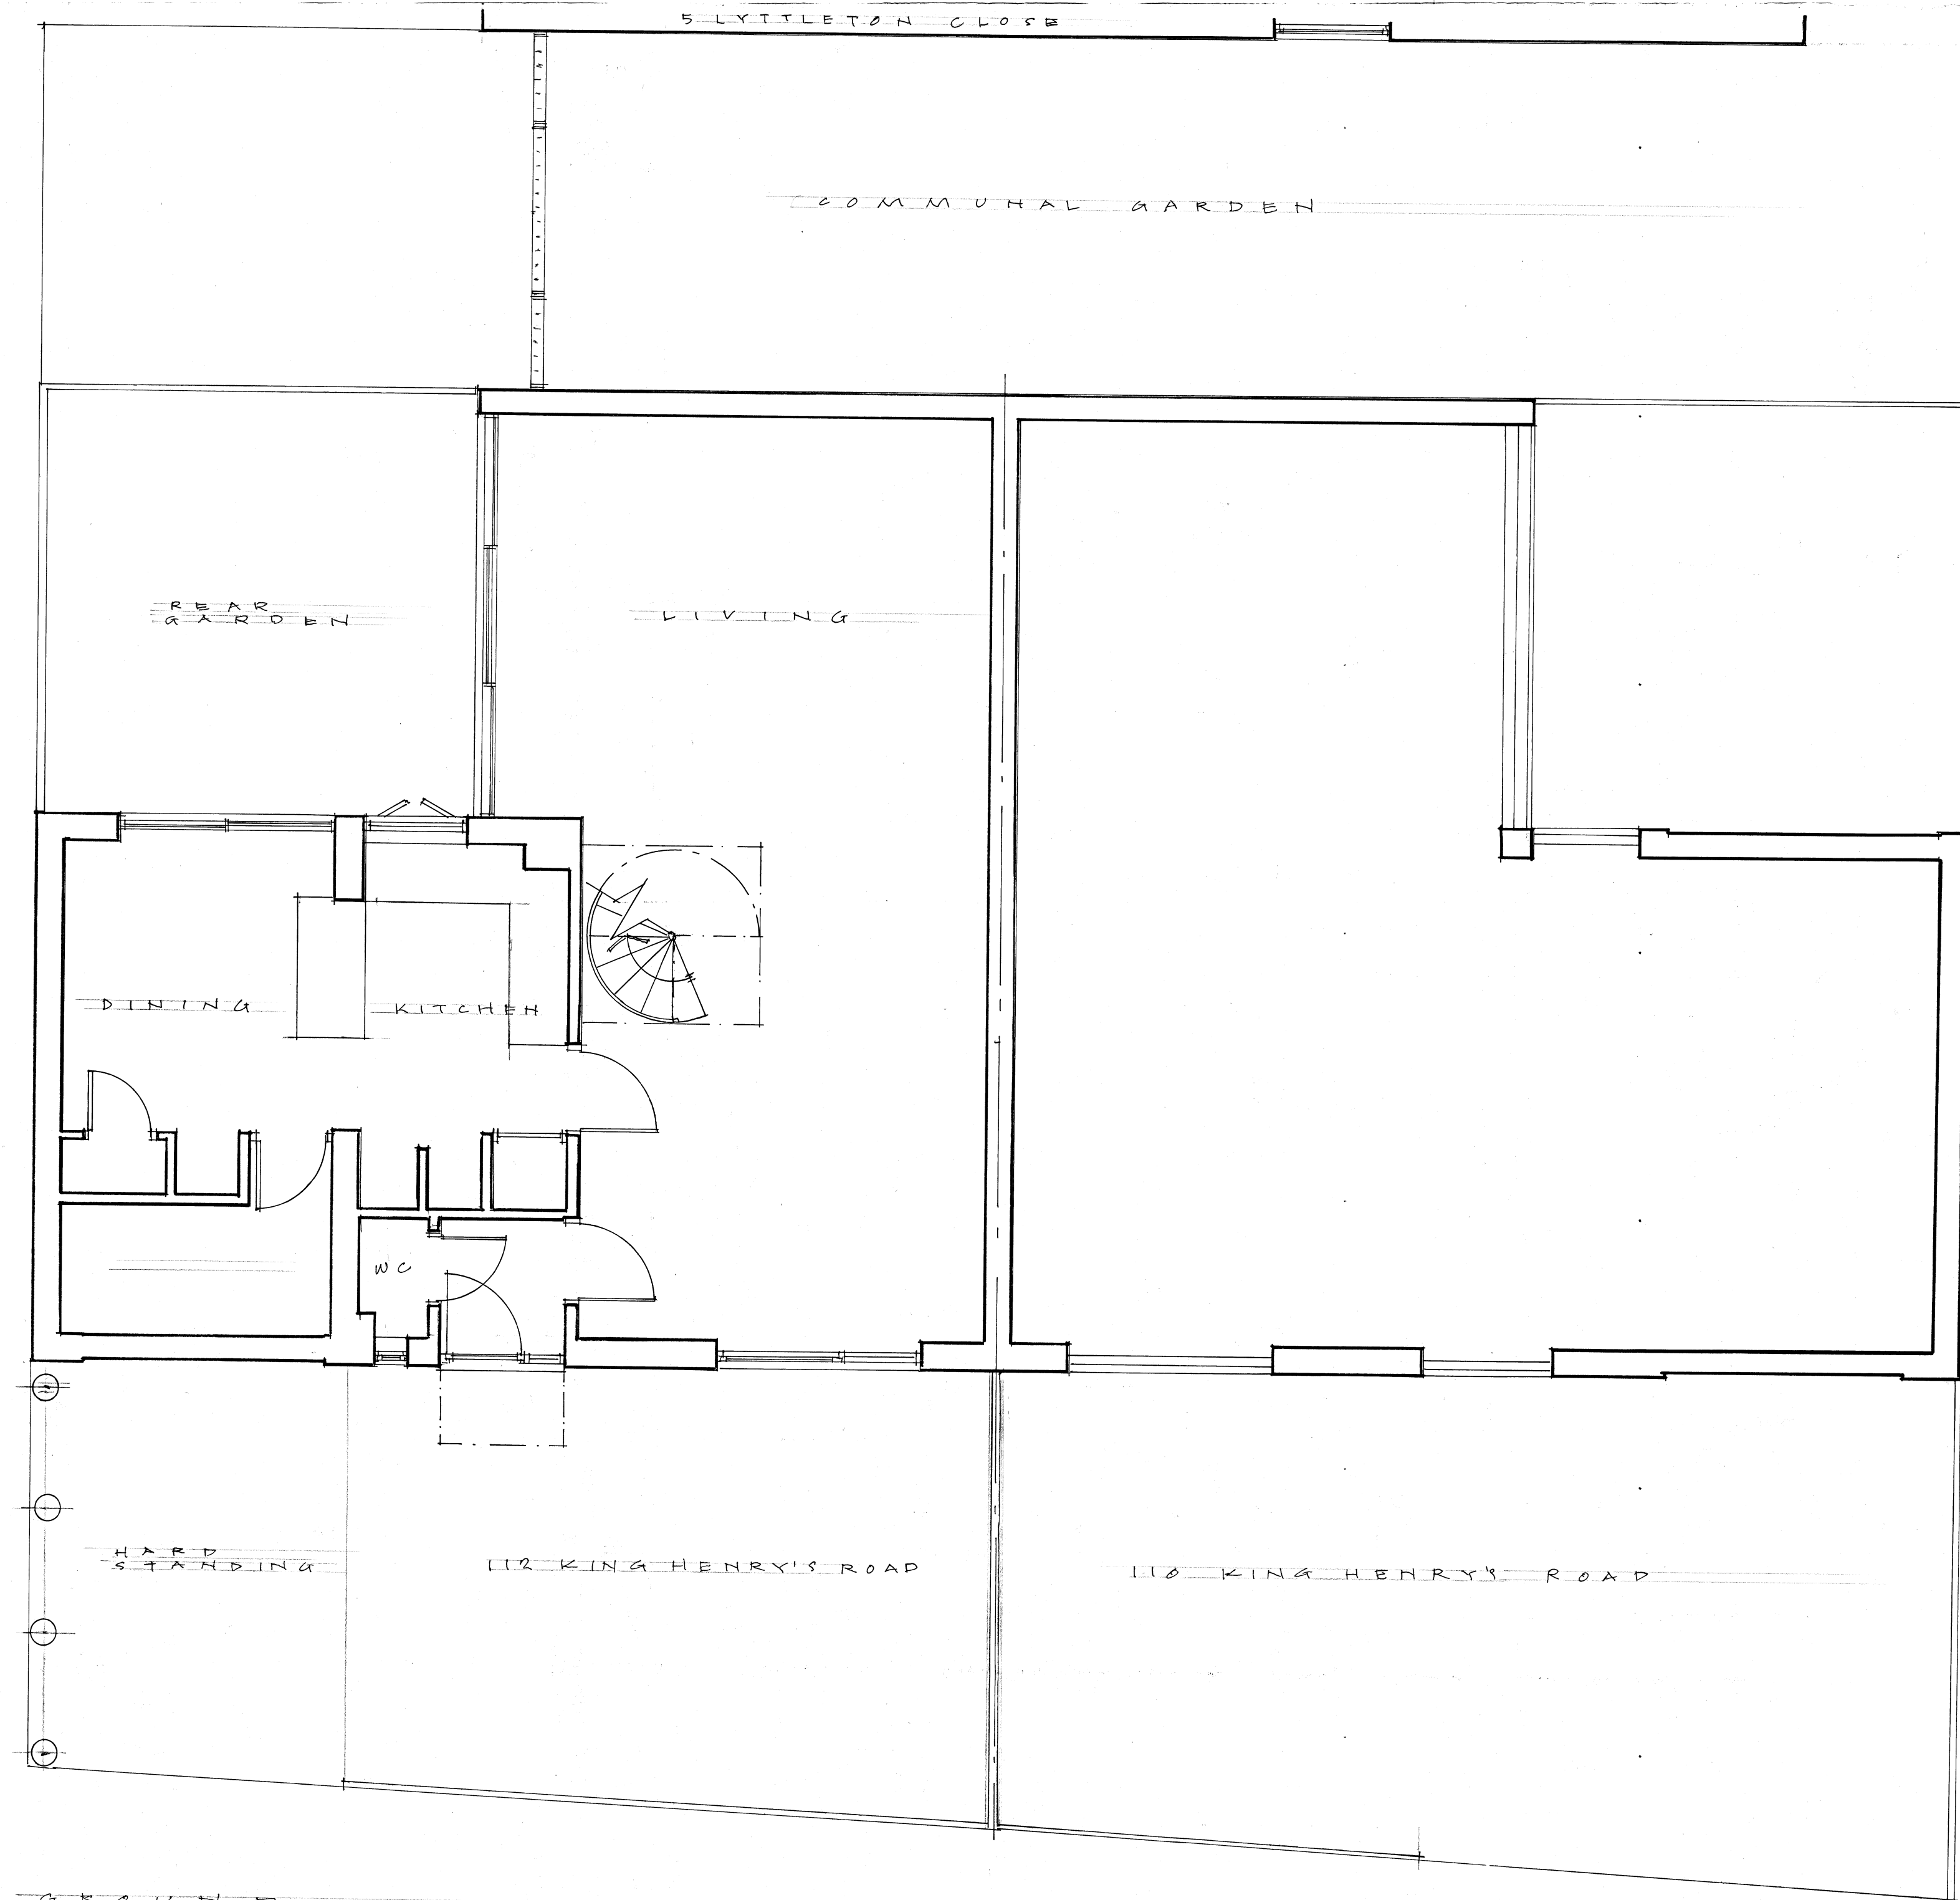


0	1	2	3	4	5
AS EXISTING GROUND FLOOR PLAN					
112 KING HENRY'S ROAD					
MR M. BRADBURY-ROSS					
1:50 CAR AUG '21					
DRAWN 112KHR/830/002					