

STREET

17A BELSIZE LANE

ADJOINING OWNER

KEY

- ADDITIONS
- MODIFIED
- EXISTING WALLS
- EXISTING WALLS REMOVED


2ND FLOOR

General Notes:
 Copyright Reserved:
 This drawing and its subject matter are the confidential property of Bruno Paolucci Architecture and shall not be copied, reproduced, used or disclosed to others without the prior written authority of Bruno Paolucci Architecture

1. No dimensions to be scaled from this drawing
2. Any Discrepancies found between this drawing and other documents should be referred immediately to the consultants
3. This drawing should be removed from currency immediately a revised version is issued



PLANNING

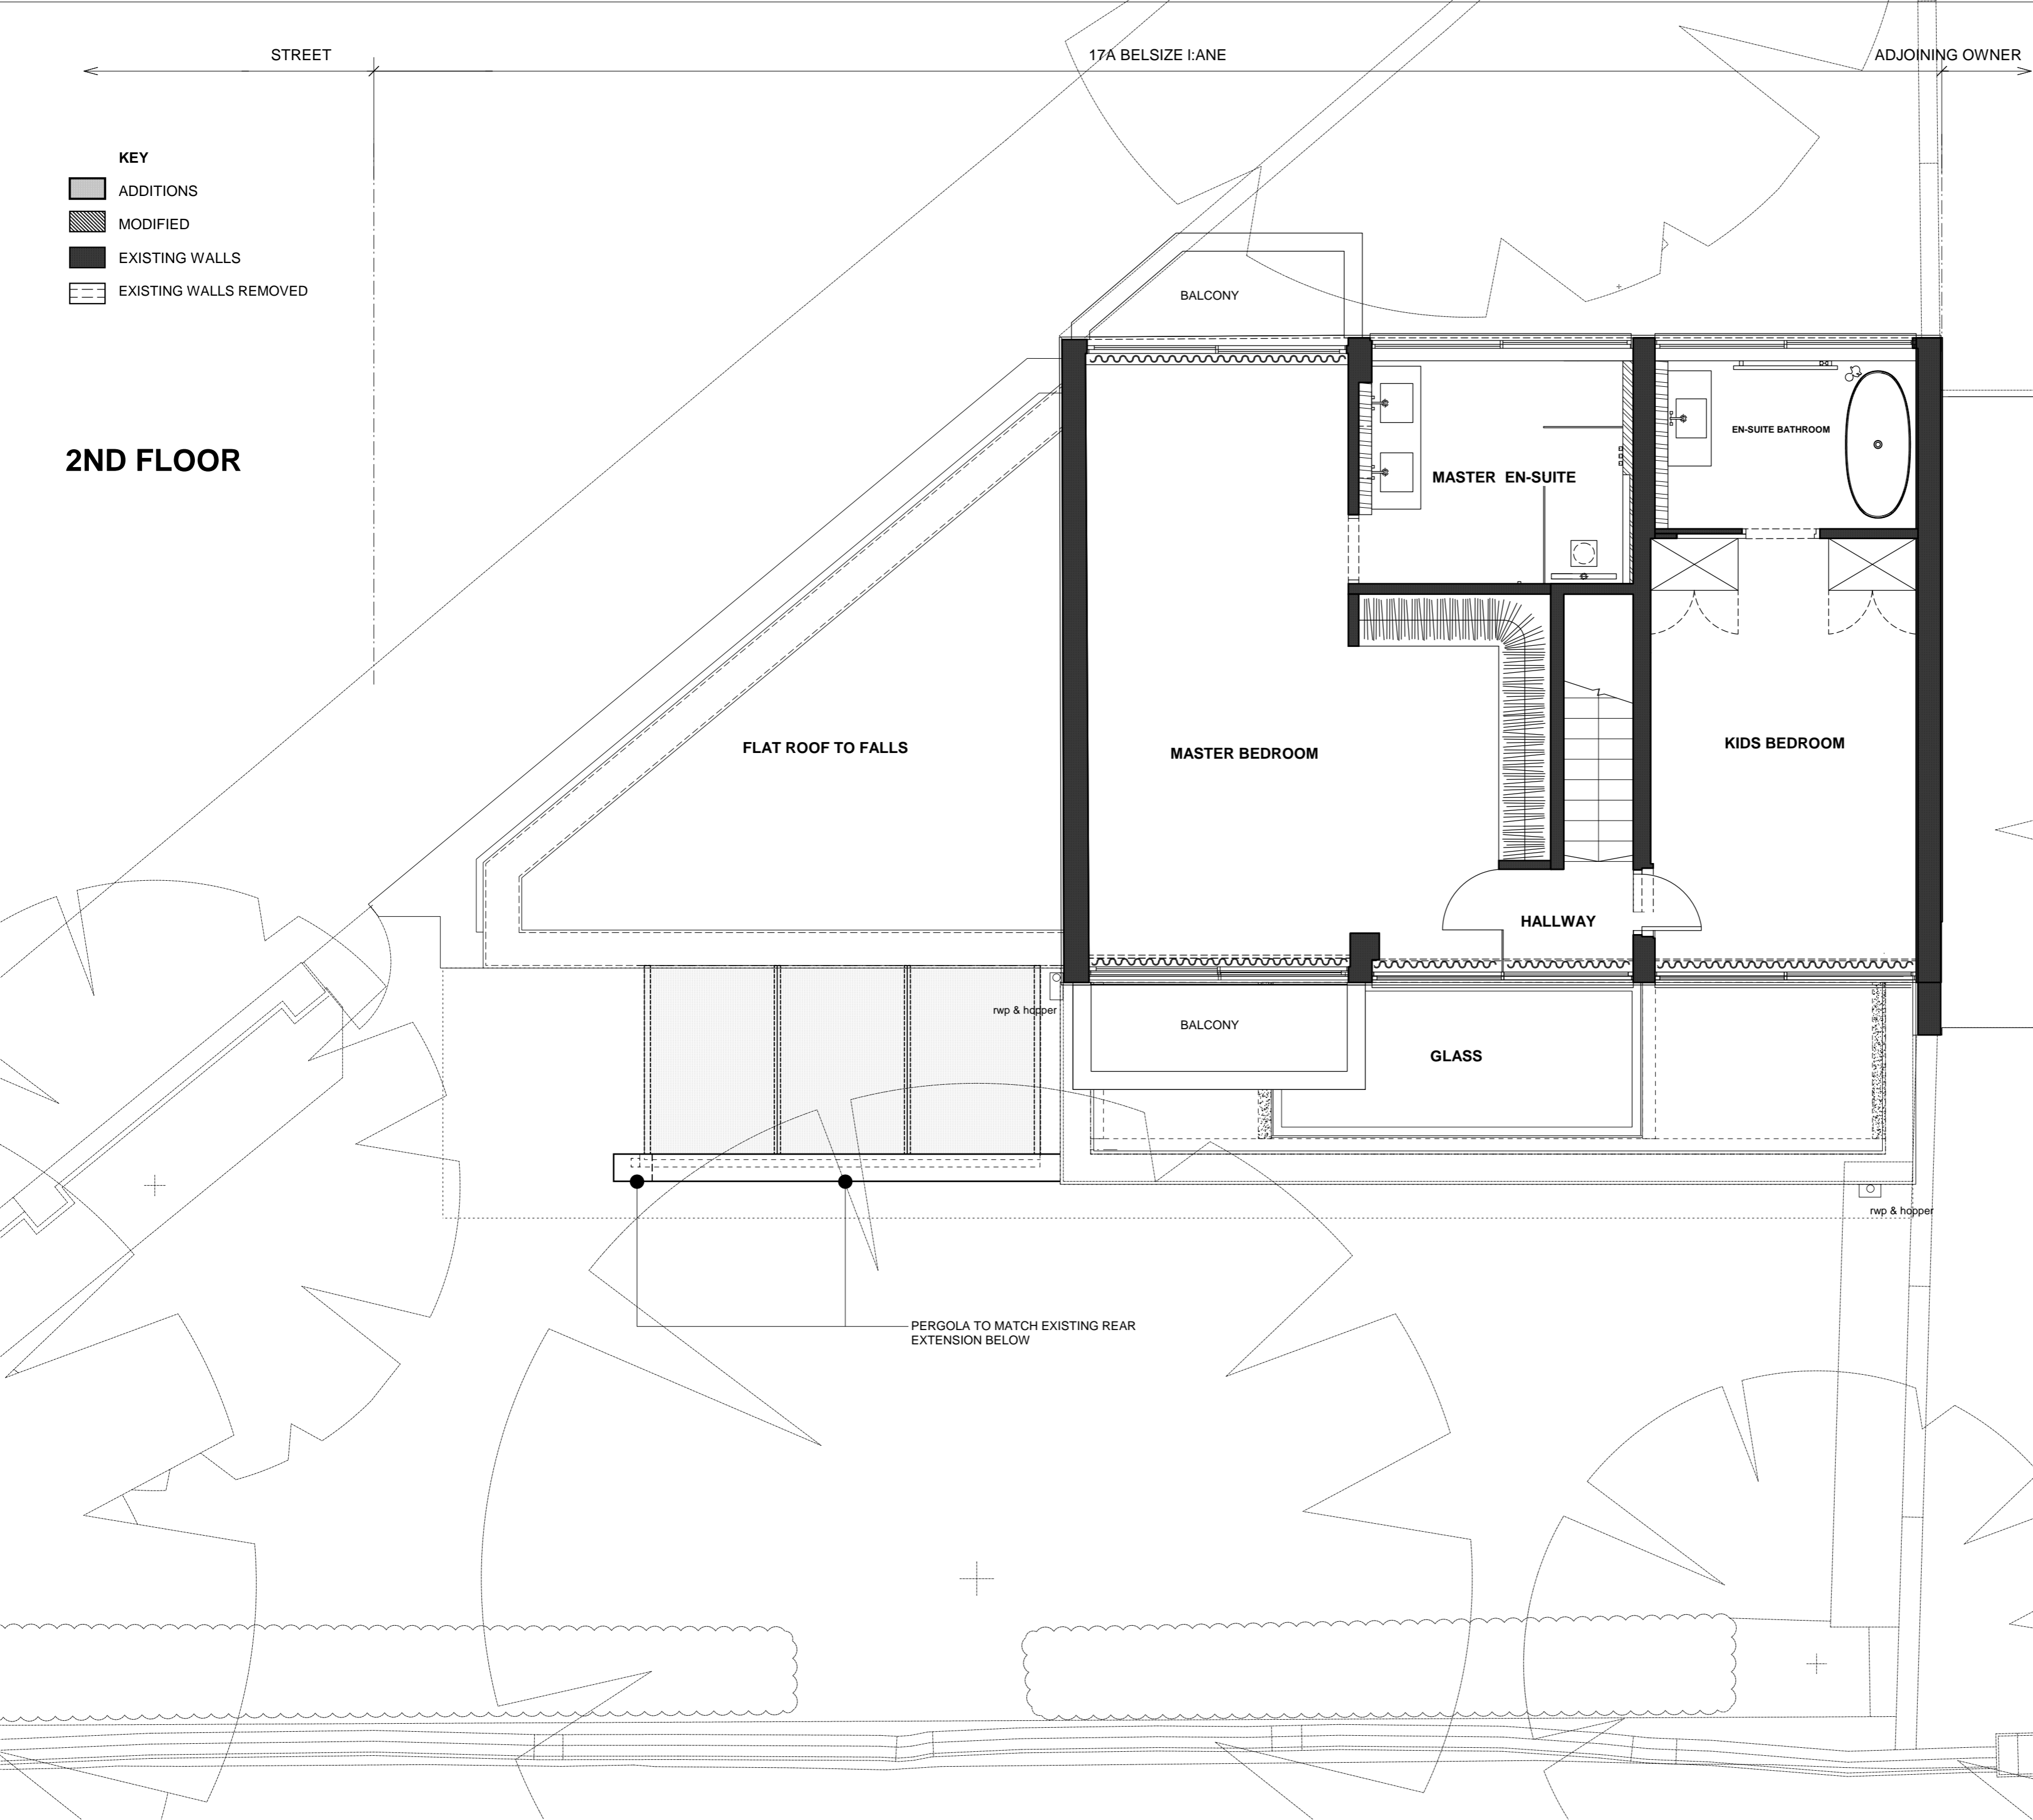

PLANNING ISSUE 10/21- A
 ISSUE DATE/ REV

bruno paolucci architecture
 43 Upton Road London N1 4HE

T 0207 249 0527 E mail@brunopaolucciarchitecture.com
 WWW brunopaolucciarchitecture.com

client : Christopher Czarnocki & Elena Bortolotti

job title : 17A BELSIZE LANE NW3 5AD- GRD FLR GARDEN PERGOLA

address : 17A BELSIZE LANE NW3 5AD

description: PROPOSED SECOND FLOOR PLAN

date: OCT 2021 1 to 50 @ A1 scale: 1 to 100 @ A3 drwg No. PP_GA_161_ 03 rev A

Do not scale off these drawings. All dimensions to be checked on site. This drawing is copyright