


General Notes:
Copyright Reserved:
This drawing and its subject matter are the confidential property of Bruno Paolucci Architecture and shall not be copied, reproduced, used or disclosed to others without the prior written authority of Bruno Paolucci Architecture

1. No dimensions to be scaled from this drawing
2. Any Discrepancies found between this drawing and other documents should be referred immediately to the consultants
3. This drawing should be removed from currency immediately a revised version is issued



PLANNING

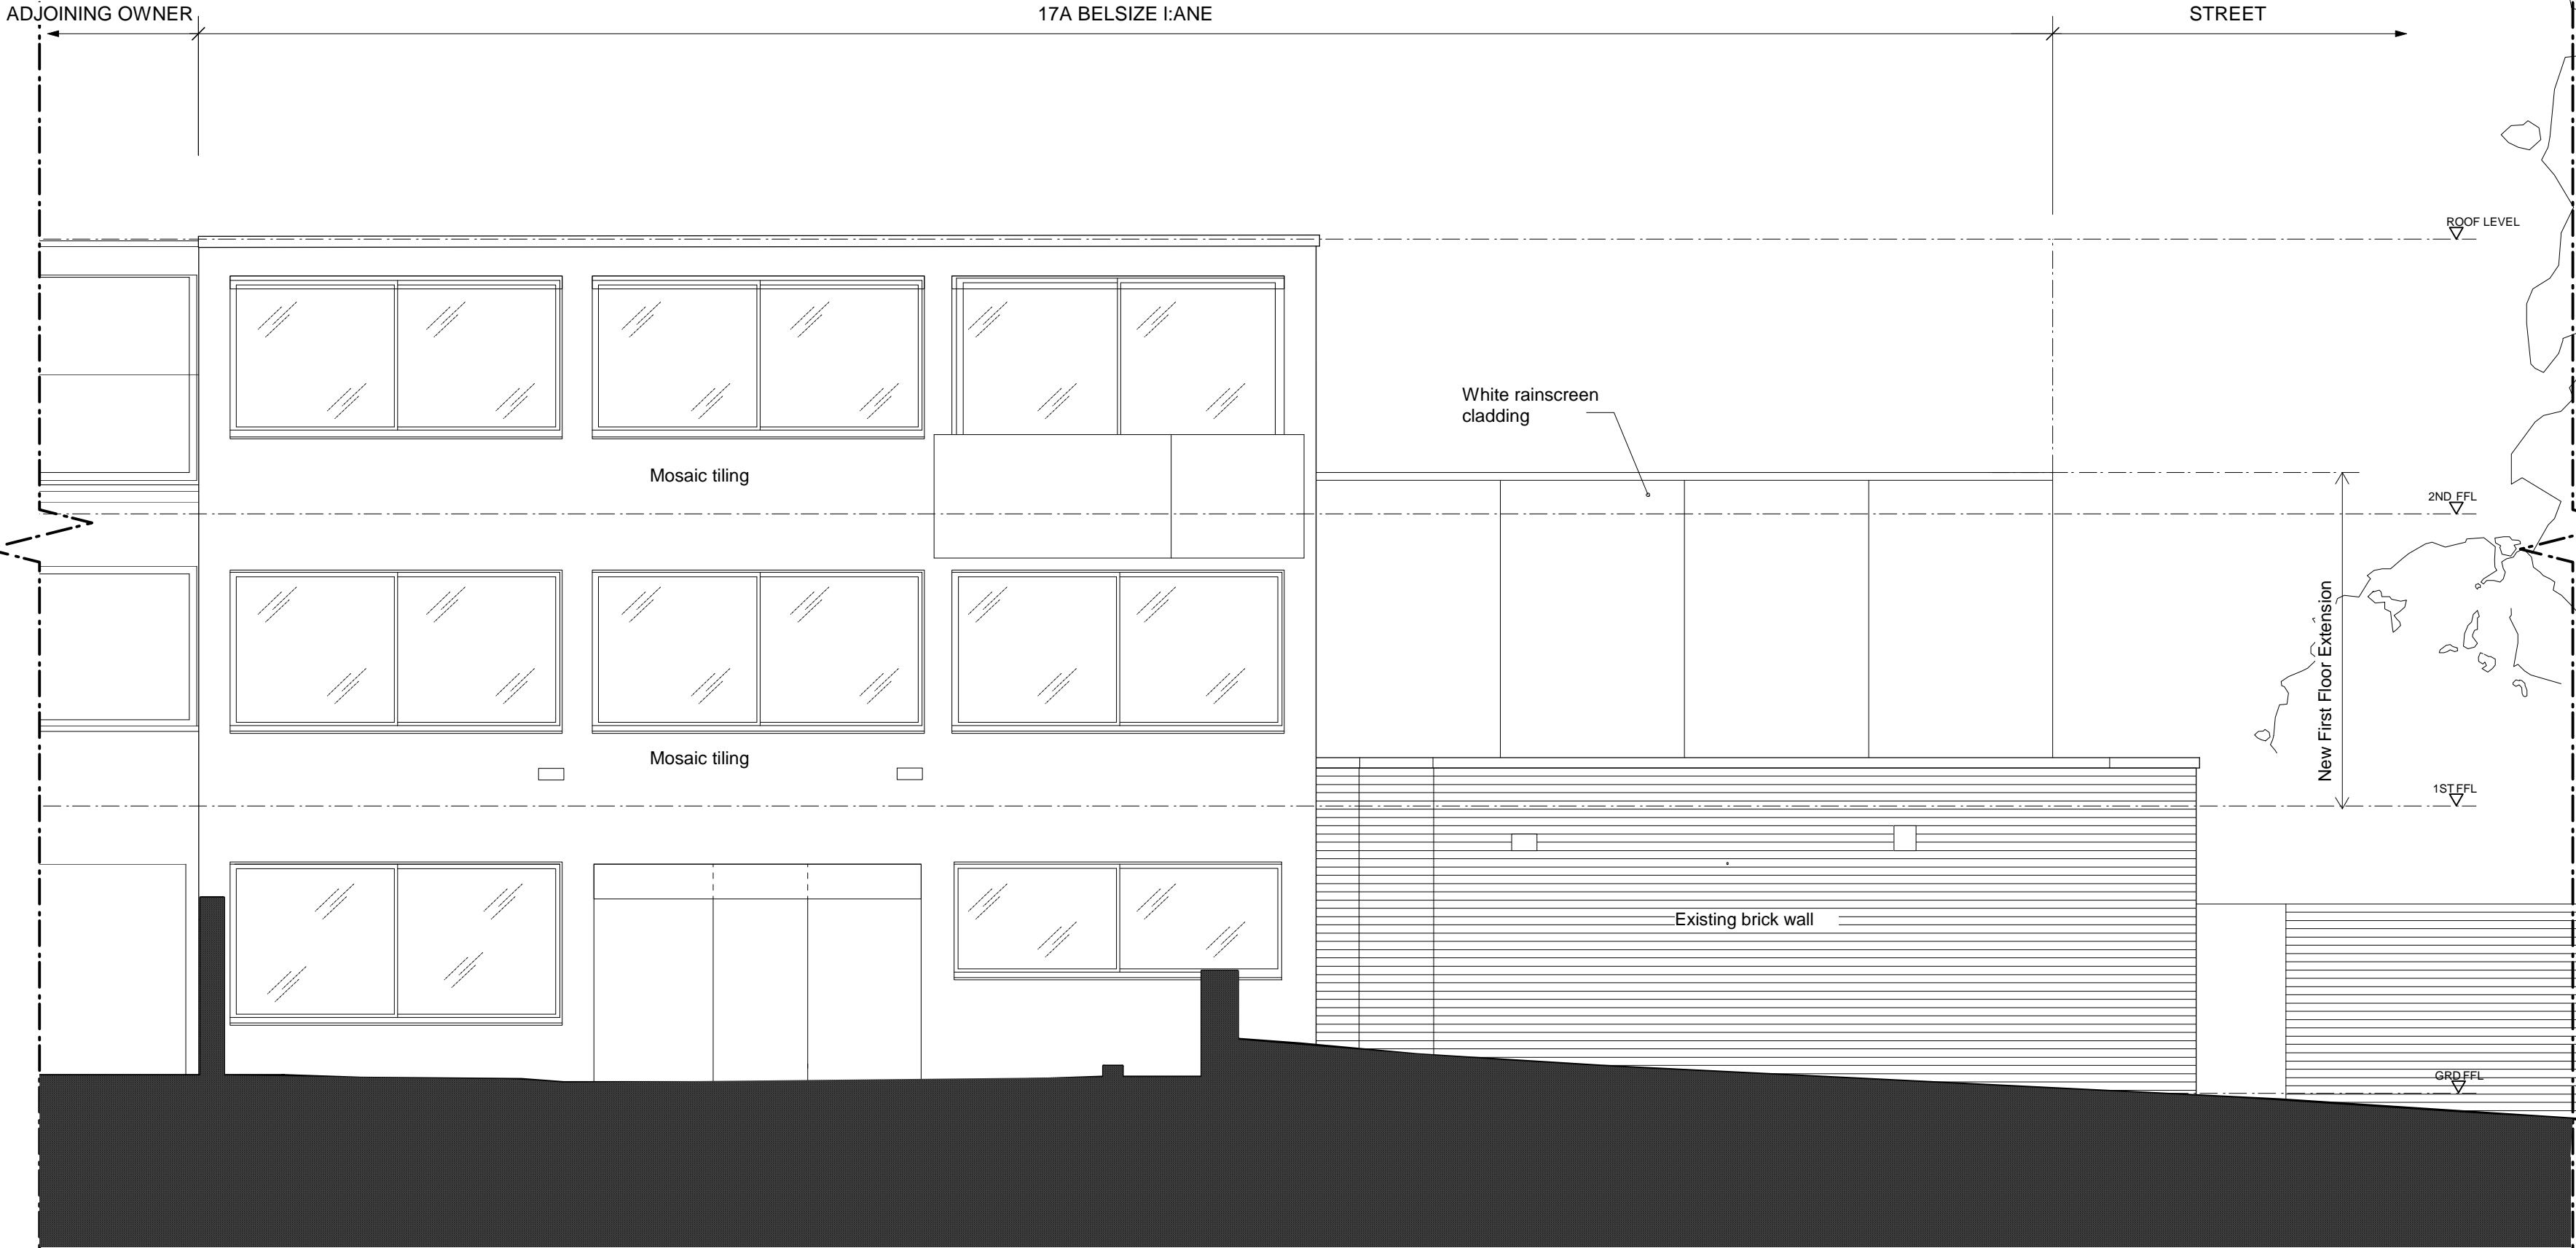

ELEVATION STREET

PLANNING ISSUE		10/21- A	
ISSUE		DATE/ REV	
bruno paolucci architecture			
43 Upton Road London N1 4HE			
T 0207 249 0527		E mail@brunopaolucciarchitecture.com WWW brunopaolucciarchitecture.com	
client : Christopher Czarnocki & Elena Bortolotti			
job title: 17A BELSIZE LANE NW3 5AD- GRD FLR GARDEN PERGOLA			
address : 17A BELSIZE LANE NW3 5AD			
description: EXISTING		ELEVATION STREET	
date: OCT 2021	scale: 1 to 50 @ A1 1 to 100 @ A3	drwg No. EX_GA_161_05	rev A