
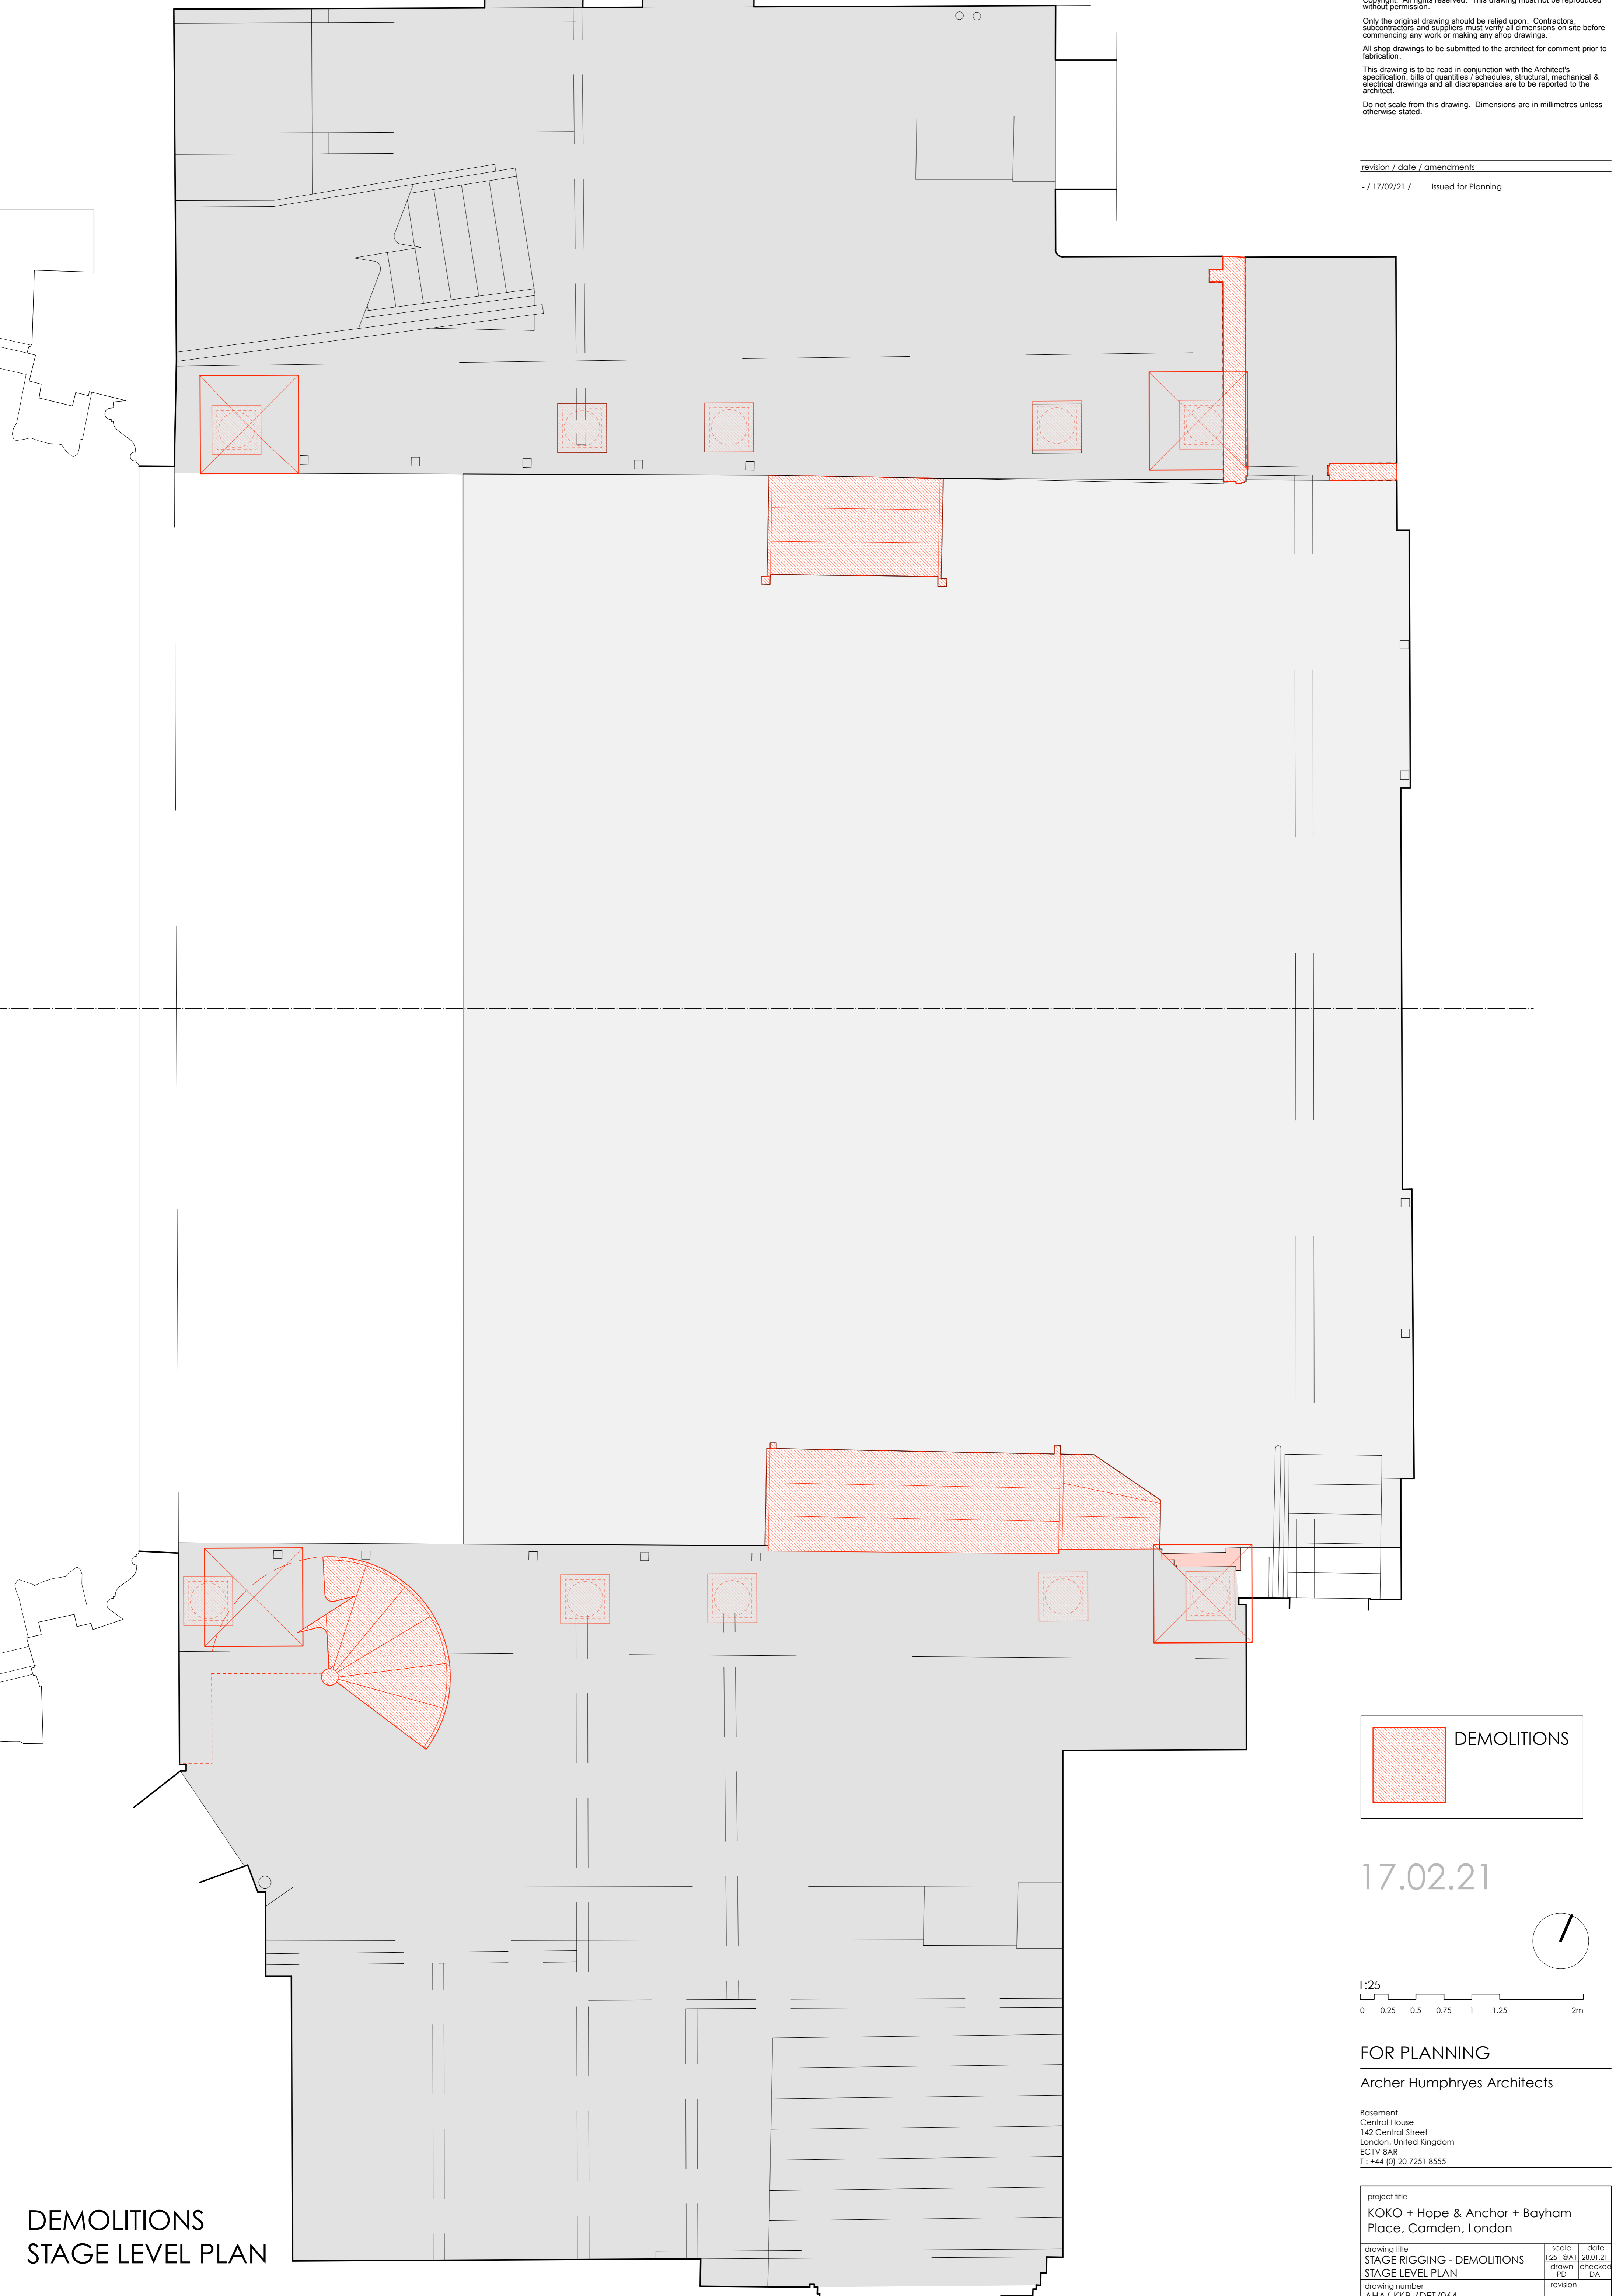




Copyright: All rights reserved. This drawing must not be reproduced without permission.  
 Only the original drawing should be relied upon. Contractors, subcontractors and suppliers must verify all dimensions on site before commencing any work or making any shop drawings.  
 All shop drawings to be submitted to the architect for comment prior to fabrication.  
 This drawing is to be read in conjunction with the Architect's specification, bills of quantities / schedules, structural, mechanical & electrical drawings and all discrepancies are to be reported to the architect.  
 Do not scale from this drawing. Dimensions are in millimetres unless otherwise stated.

revision / date / amendments  
 - / 17/02/21 / Issued for Planning

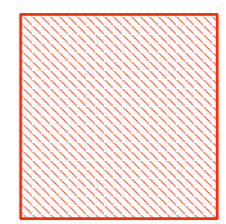

 DEMOLITIONS

17.02.21

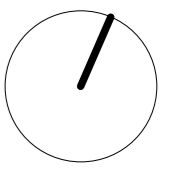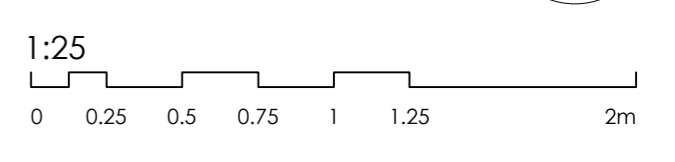

FOR PLANNING  
 Archer Humphryes Architects

Basement  
 Central House  
 142 Central Street  
 London, United Kingdom  
 EC1V 8AR  
 T: +44 (0) 20 7251 8555

project title		scale	date
KOKO + Hope & Anchor + Bayham Place, Camden, London		1:25 (BA1)	28.01.21
drawing title	stage	drawn	checked
STAGE RIGGING - DEMOLITIONS	PD	PD	DA
drawing number	revision		
AHA/ KKR /DET/064	-		

DEMOLITIONS  
 STAGE LEVEL PLAN