


Copyright: All rights reserved. This drawing must not be reproduced without permission.
Only the original drawing should be relied upon. Contractors, subcontractors and suppliers must verify all dimensions on site before commencing any work or making any shop drawings.
All shop drawings to be submitted to the architect for comment prior to fabrication.
This drawing is to be read in conjunction with the Architect's specification, bills of quantities / schedules, structural, mechanical & electrical drawings and all discrepancies are to be reported to the architect.
Do not scale from this drawing. Dimensions are in millimetres unless otherwise stated.

revision	/ date	/ amendments
-	/ 19/02/21 /	Issued for Construction
A	/ 04/03/21 /	Note added regarding current brick piers
		References to S.E.'s drawings added
B	/ 08/04/21 /	ISSUED TO HTS - FOR STRUCTURAL DESIGN OF MEZZANINE AND COLUMNS SETTING-OUT

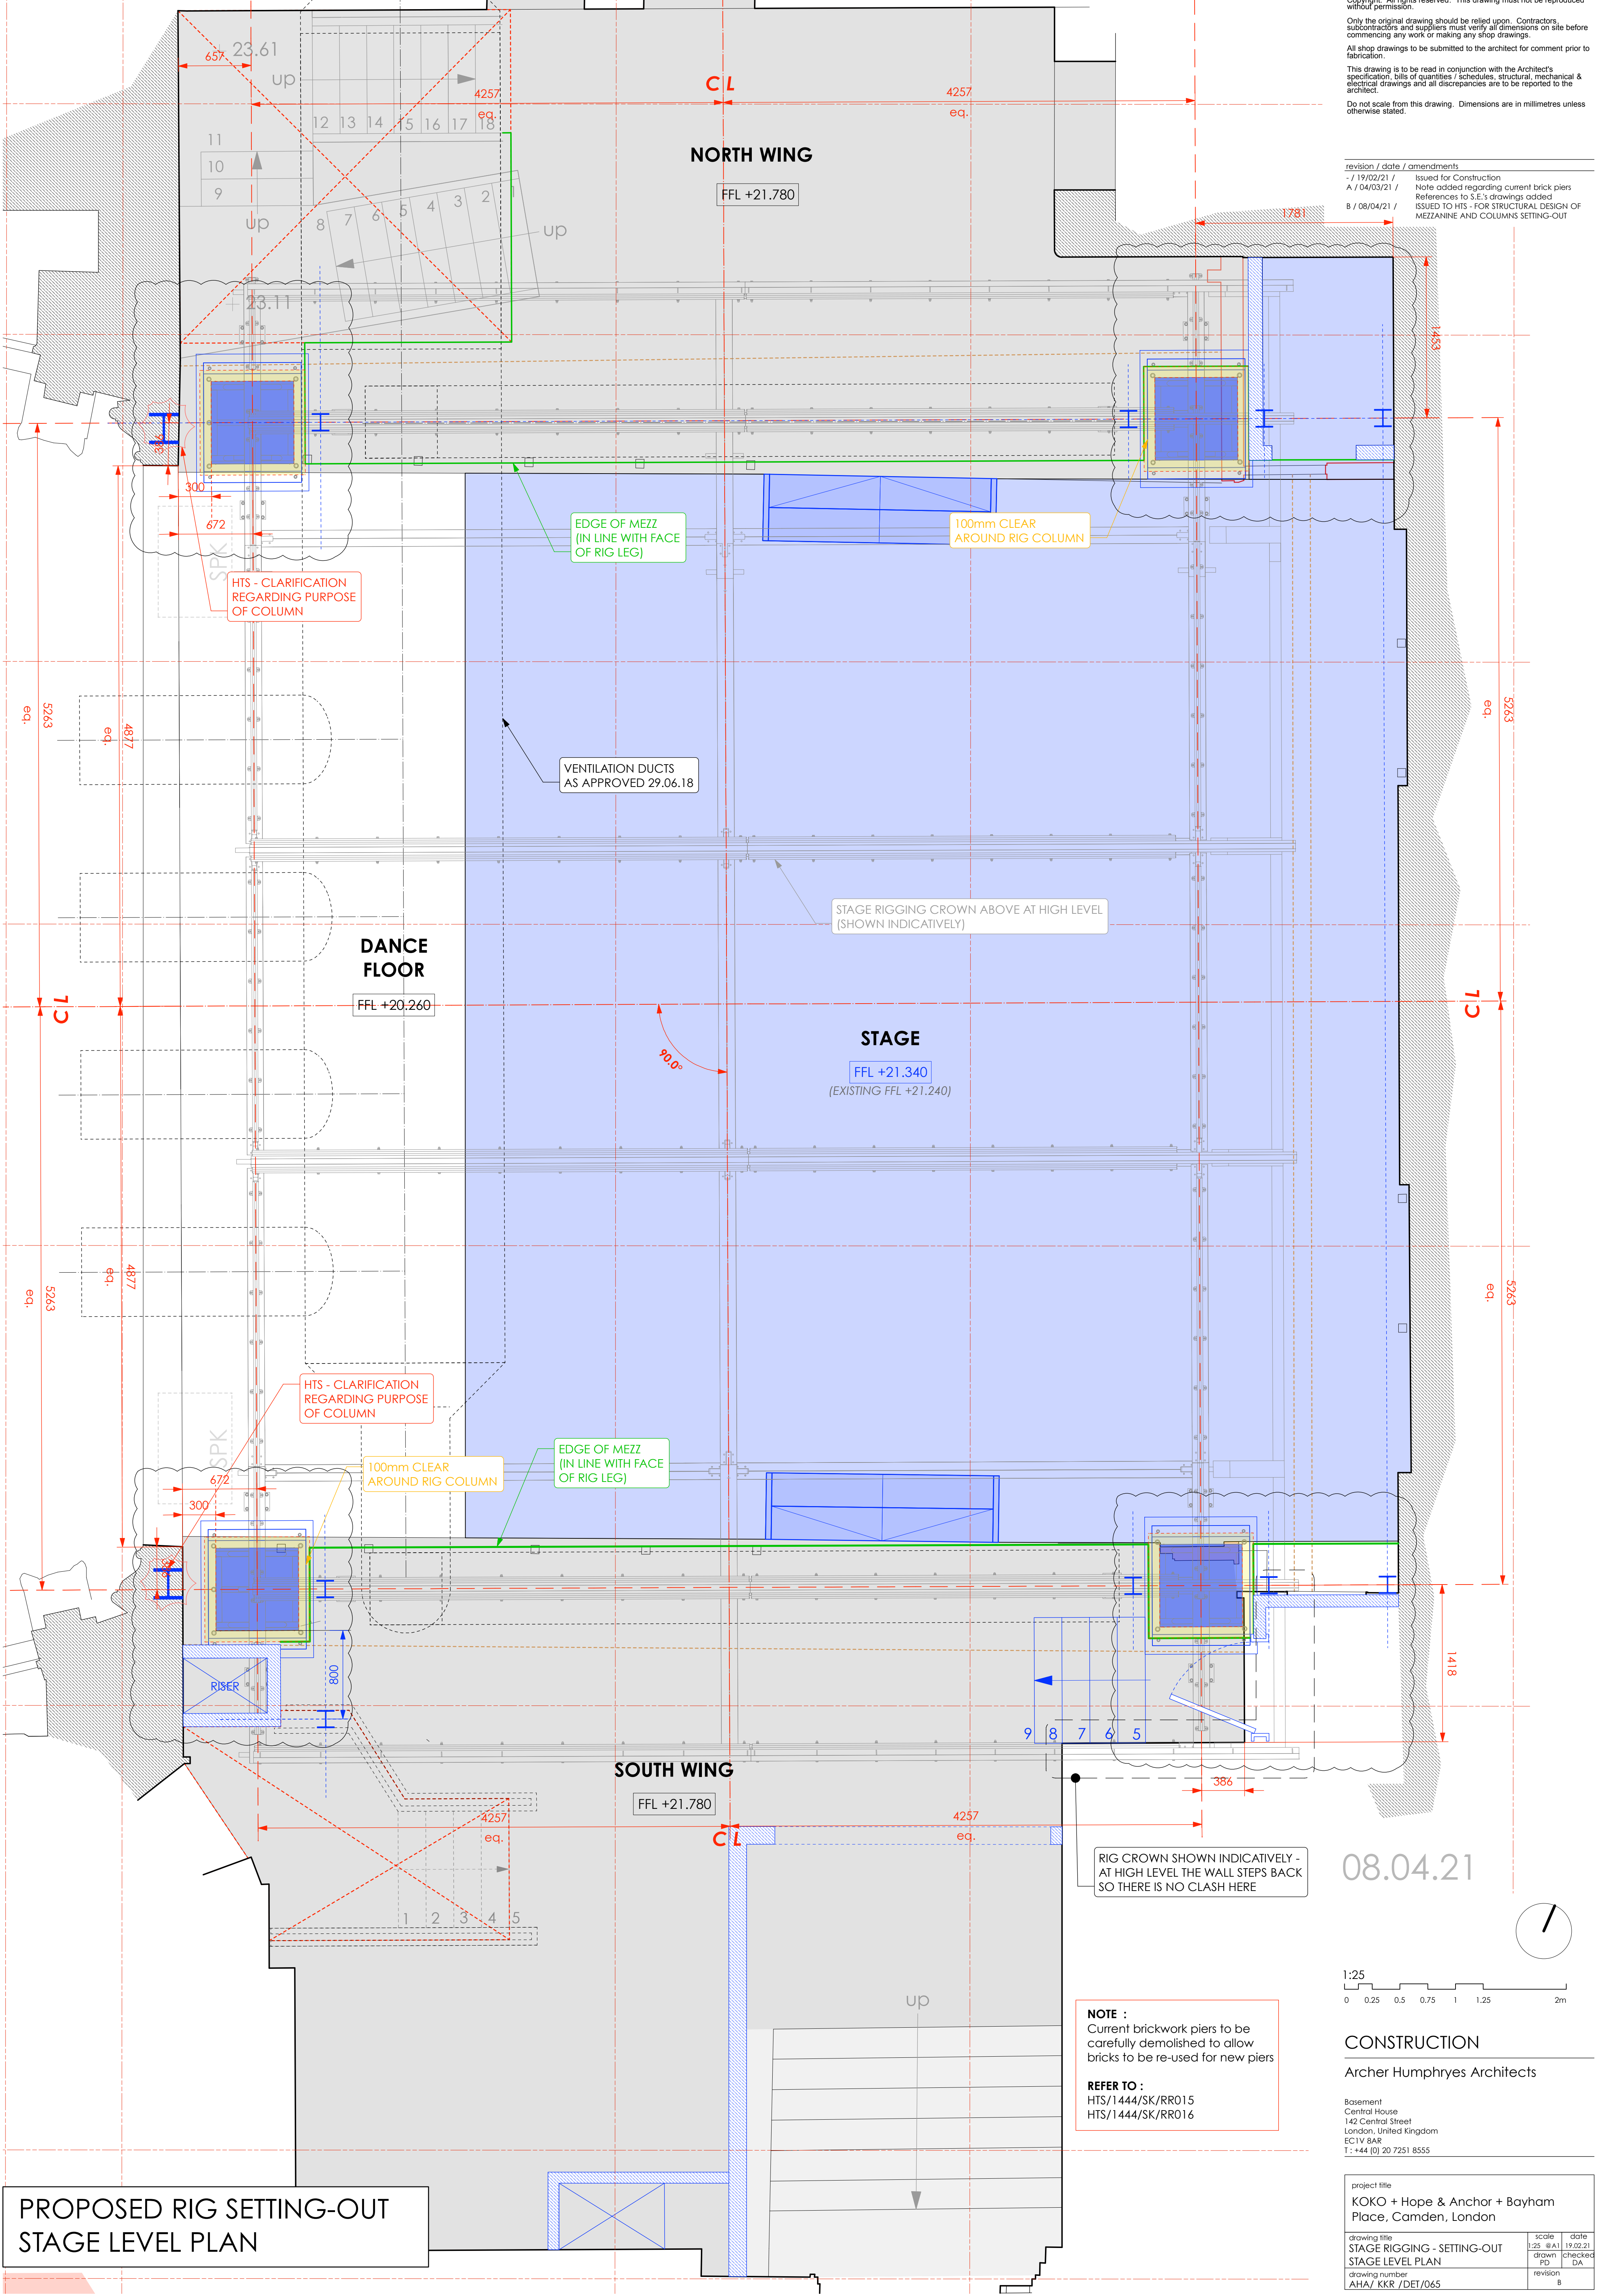

PROPOSED RIG SETTING-OUT
STAGE LEVEL PLAN

RIG CROWN SHOWN INDICATIVELY -
AT HIGH LEVEL THE WALL STEPS BACK
SO THERE IS NO CLASH HERE

NOTE :
Current brickwork piers to be
carefully demolished to allow
bricks to be re-used for new piers

REFER TO :
HTS/1444/SK/RR015
HTS/1444/SK/RR016

08.04.21

1:25
0 0.25 0.5 0.75 1 1.25 2m

CONSTRUCTION

Archer Humphryes Architects

Basement
Central House
142 Central Street
London, United Kingdom
EC1V 8AR
T : +44 (0) 20 7251 8555

project title	scale	date
KOKO + Hope & Anchor + Bayham Place, Camden, London	1:25 (BA1)	19.02.21
drawing title	drawn	checked
STAGE RIGGING - SETTING-OUT STAGE LEVEL PLAN	PD	DA
drawing number	revision	
AHA/ KKR /DET/065	B	