




REFERENCE IMAGES

NOTES:

EXTERNAL TABLES AND CHAIRS
HAVE BEEN REDUCED TO
ACCOMMODATE GOVERNMENT
GUIDELINES (ONLY 'RED DOTTED'
TABLES ARE CURRENTLY ON
USE)

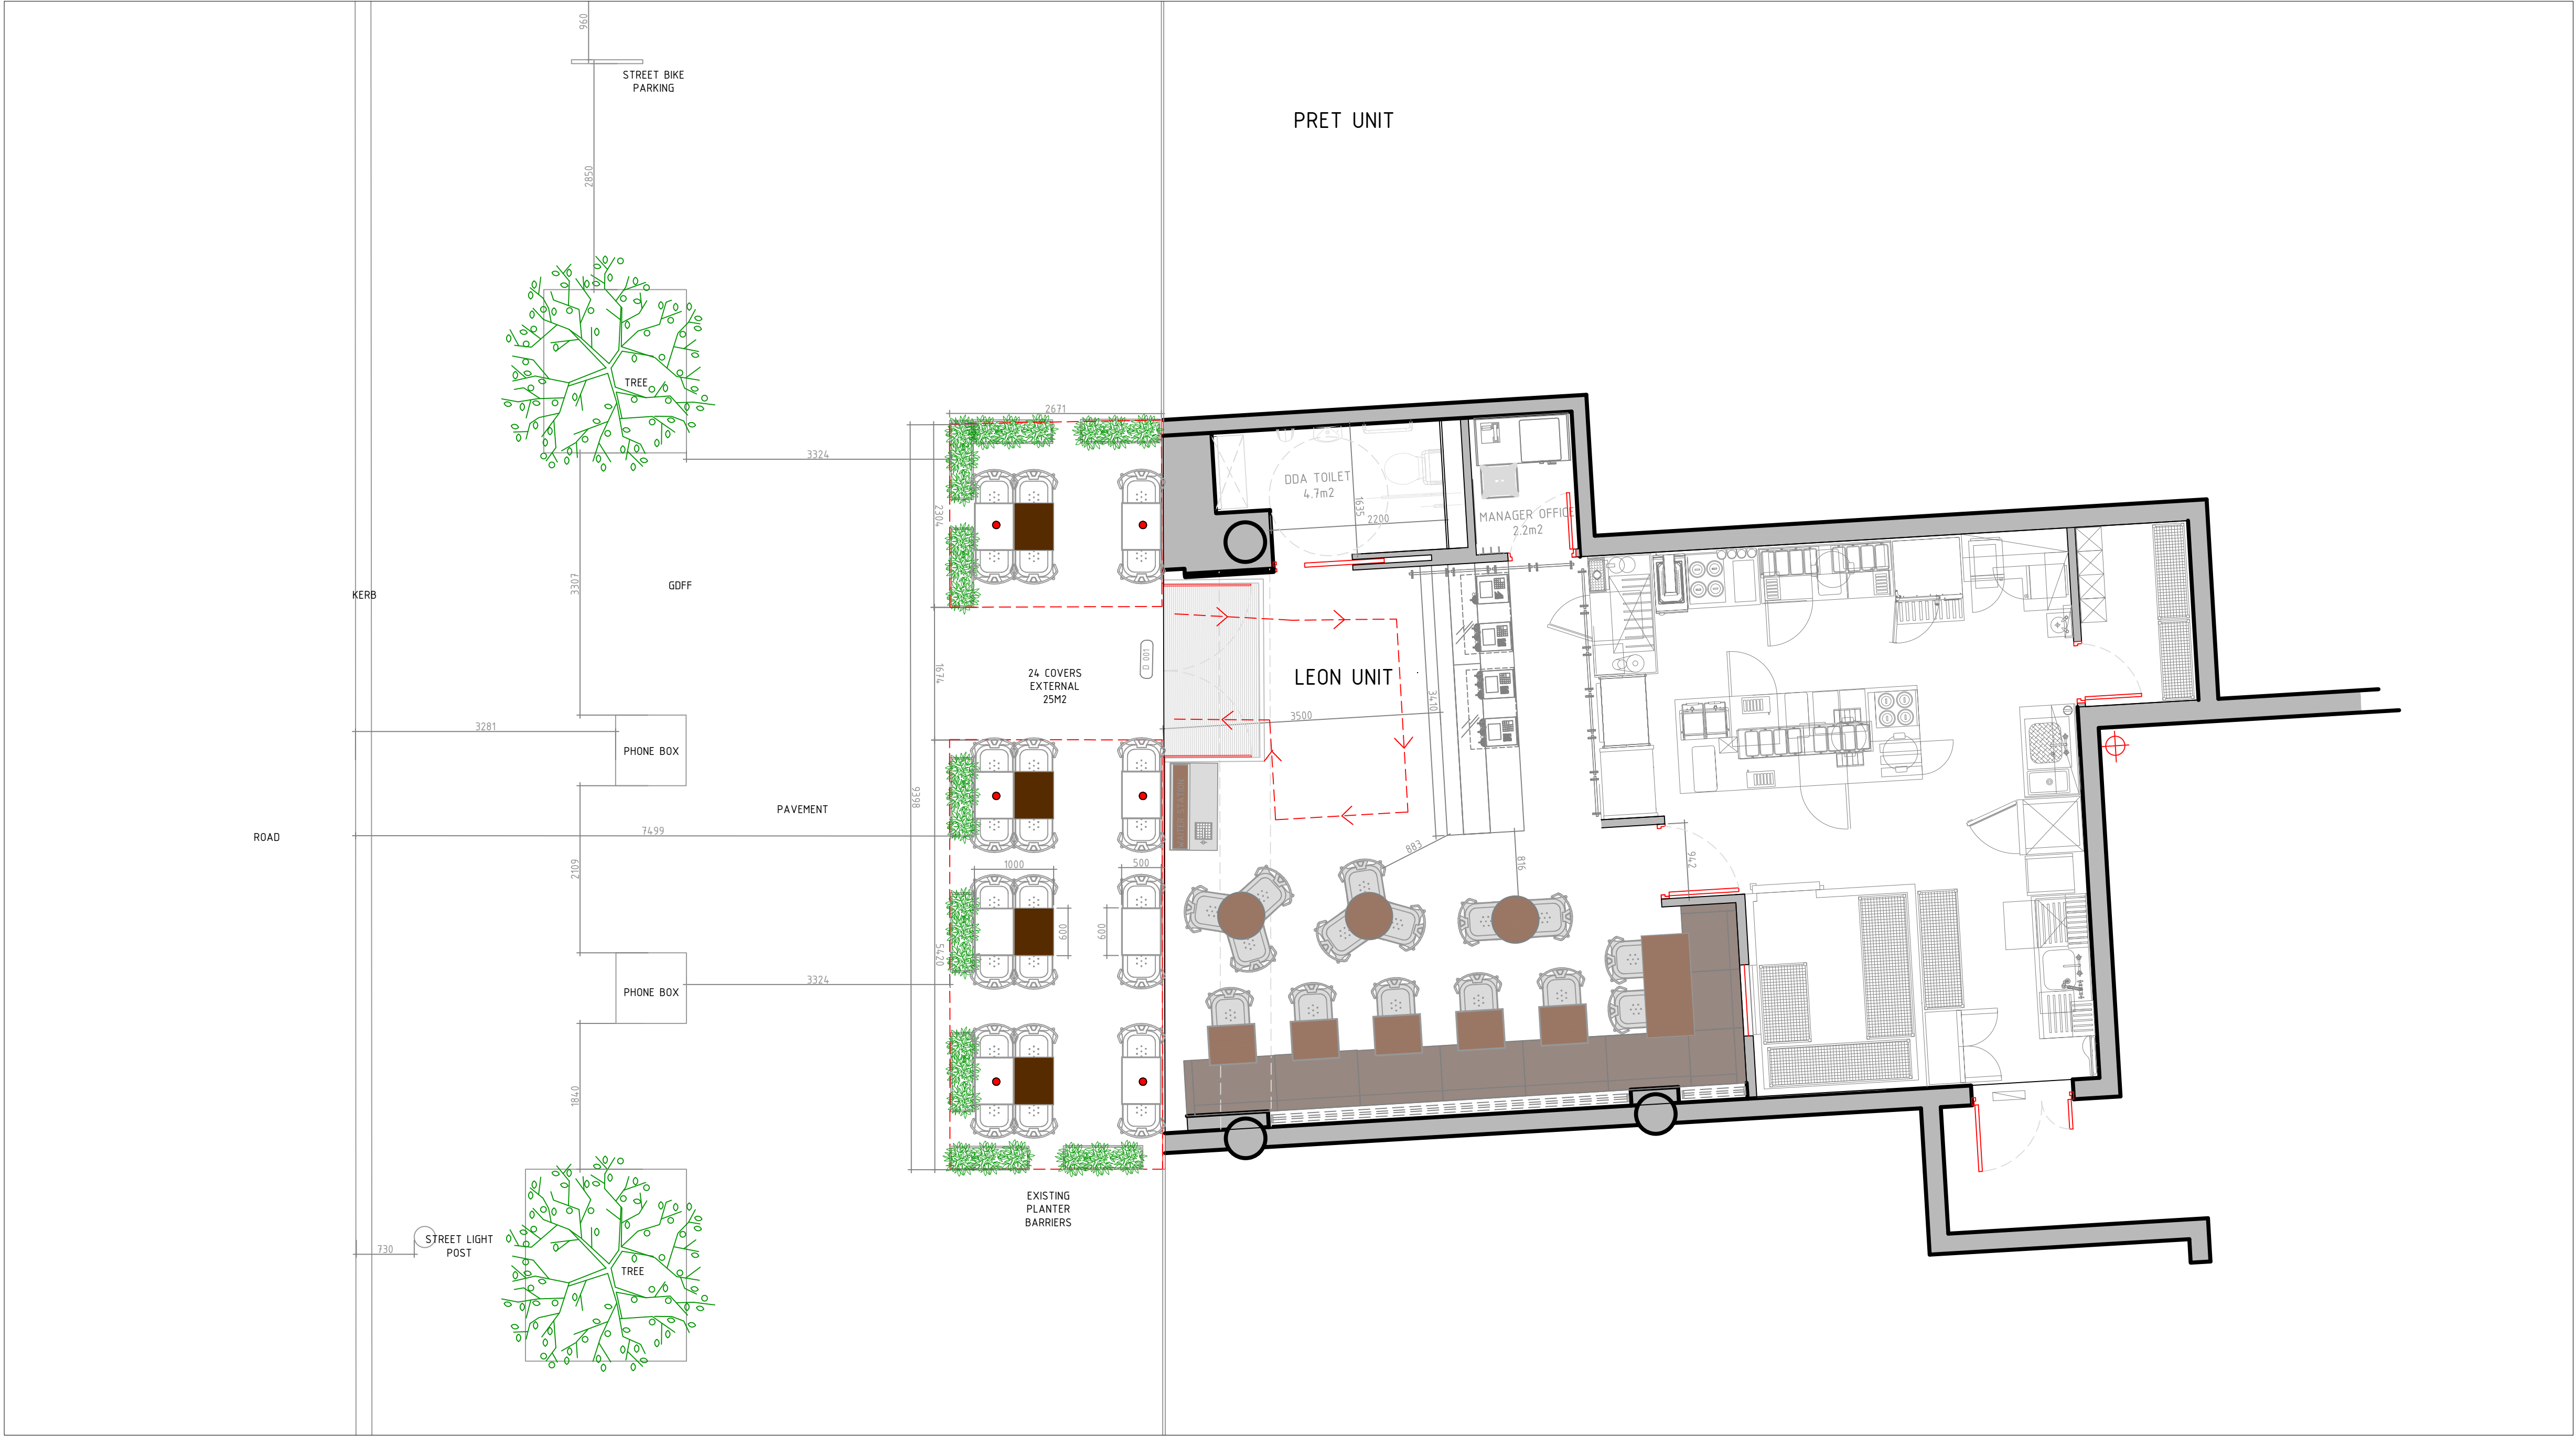

EXISTING GENERAL ARRANGEMENT
SCALE 1:50 @A1

SCALE BAR



revision	date	remarks
LEON 27 COPPERFIELD STREET, LONDON SE1 0EN		
status FOR APPROVAL		
description ISSUED FOR APPROVAL	revision A	date 29.09.20
job LEON - TCR		
drawing EXISTING GENERAL ARRANGEMENT		
scale 1:50 @A1	date 29.09.20	drawn by CB