



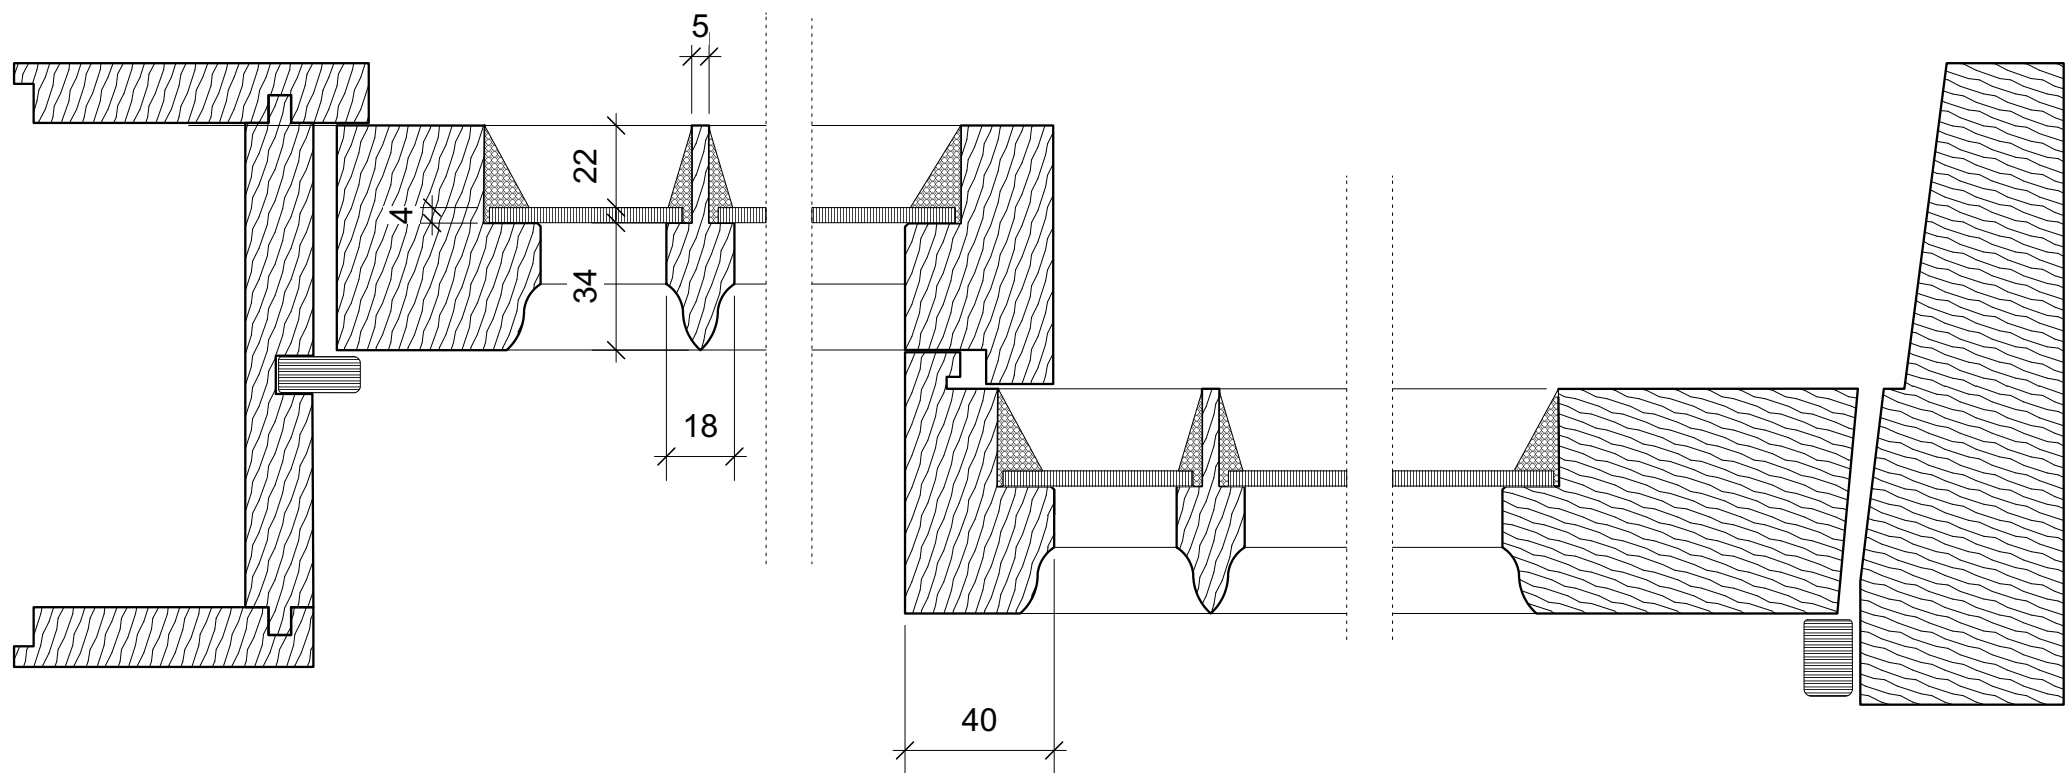

1 Typical Sash Window Section
Scale: Half Actual Size

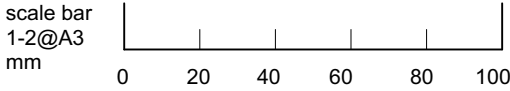

	REV	DATE	DESCRIPTION	CHK	NOTES
	01	28/10/2021	PLANNING CONDITION	JF	